
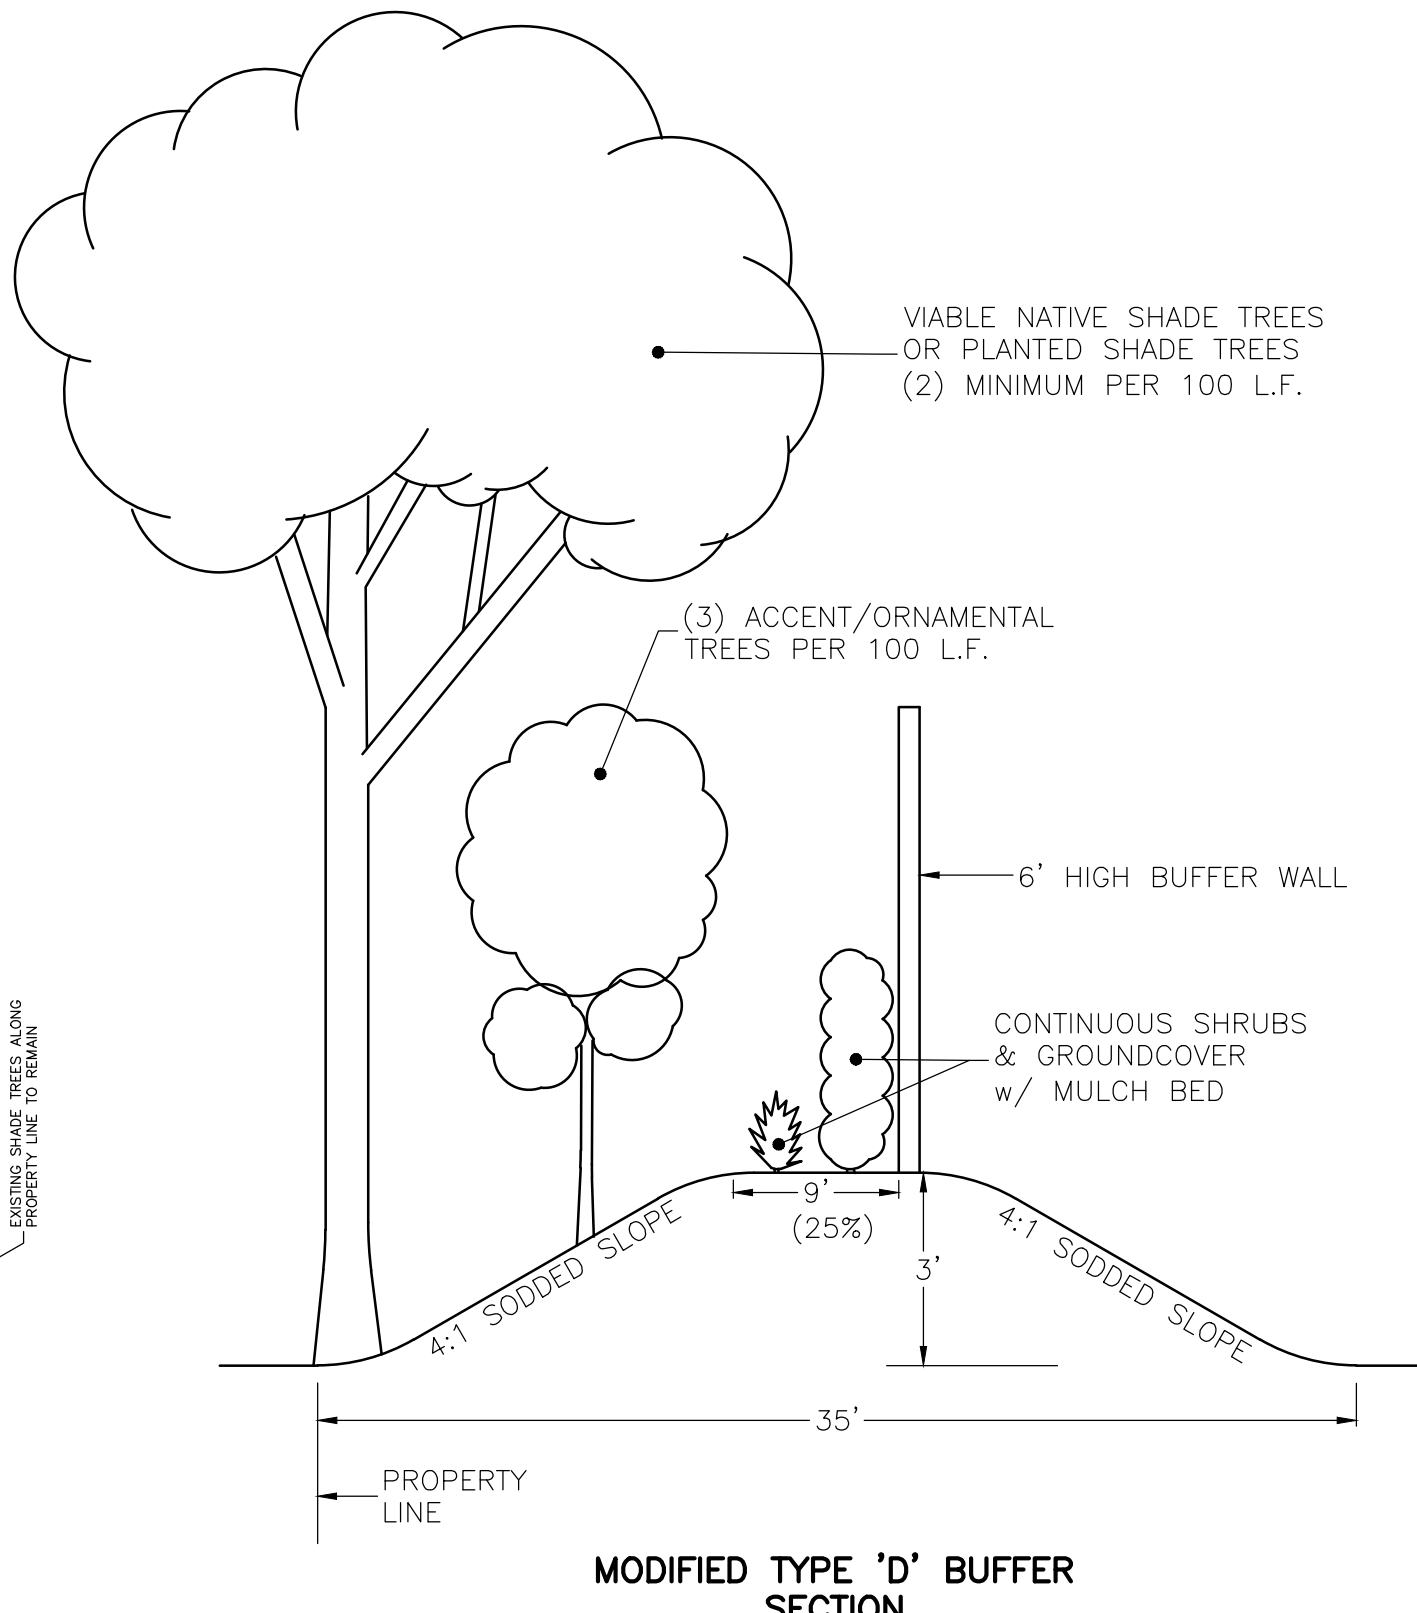
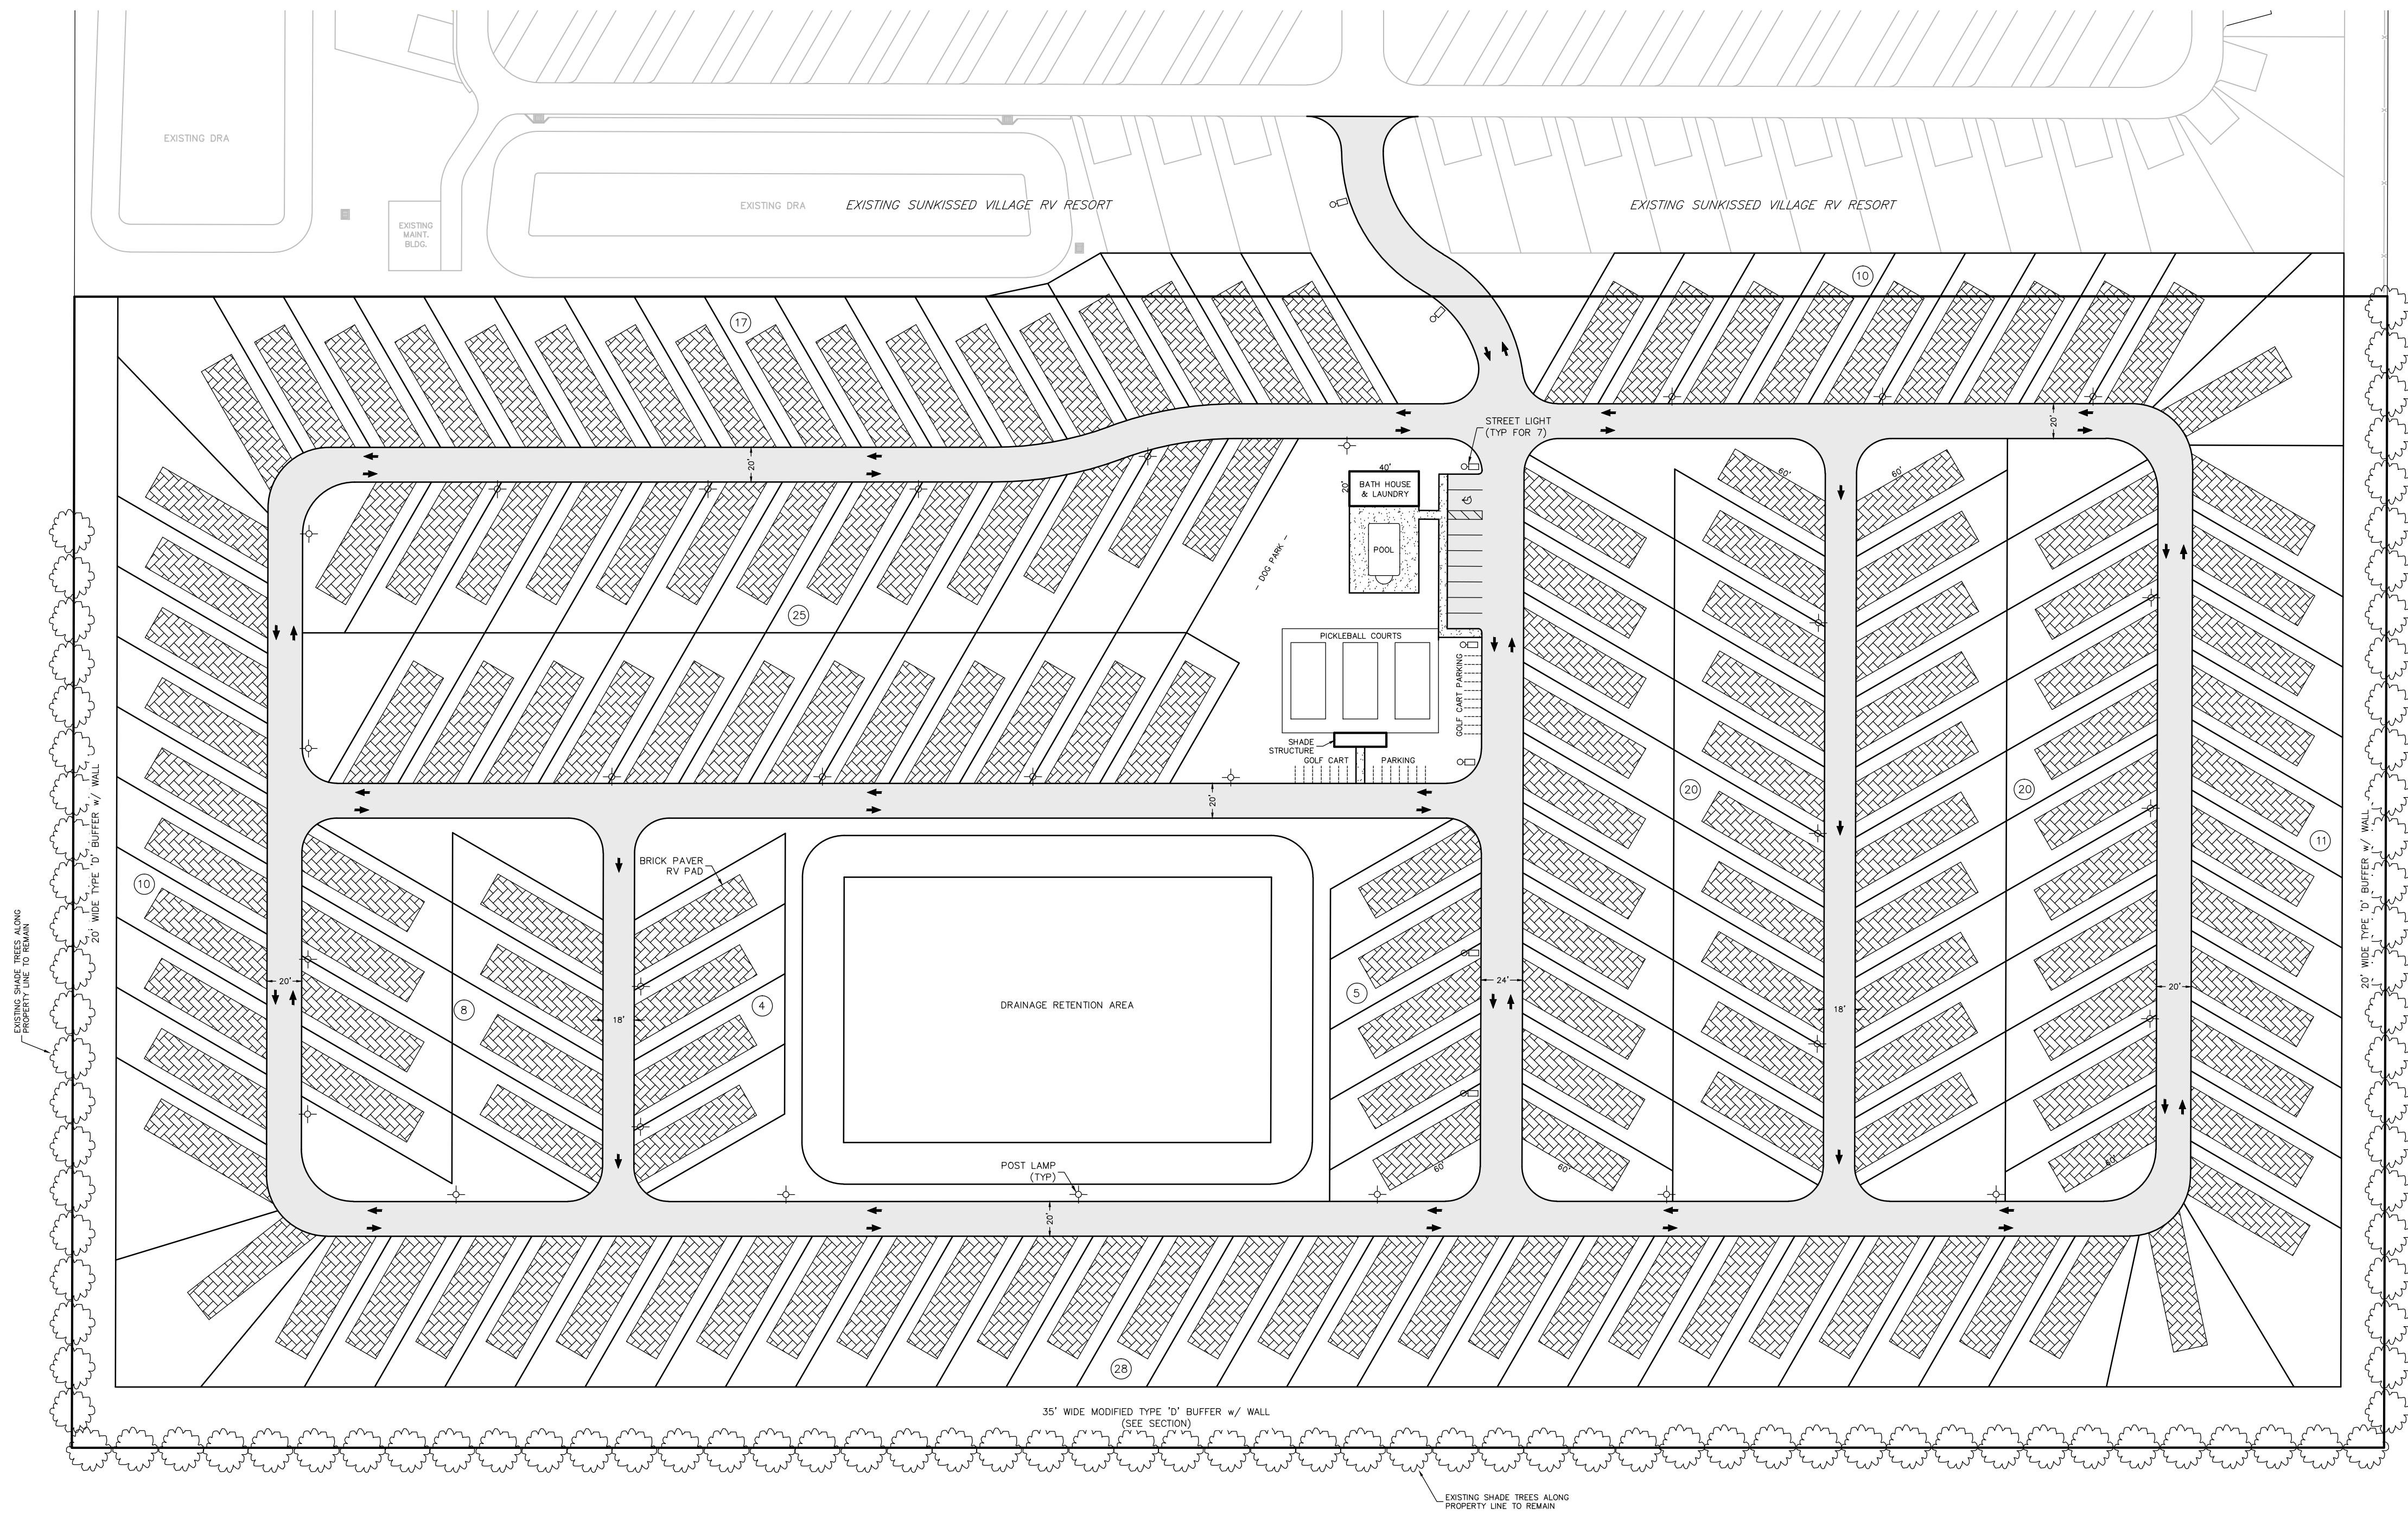


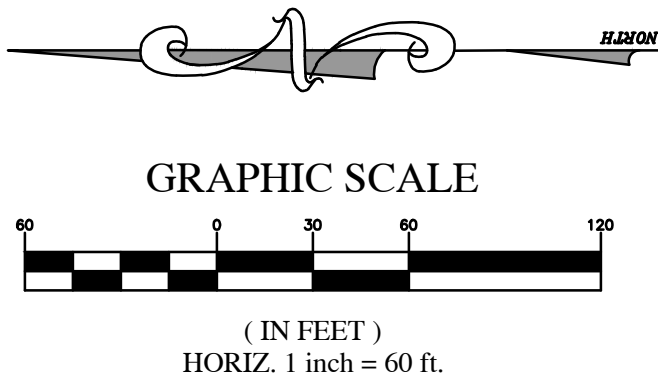

158 TOTAL SITES

DATE	REVISION

Robert L. Rogers, PE
rlrogers@rogerseng.com
Rodney K. Rogers, PSM
rkrogers@rogerseng.com
Mekelle M. Boyer, PSM
kboyer@rogerseng.com

ROGERS ENGINEERING, LLC
Civil Engineering & Land Surveying

1105 S.E. 3rd Avenue • Ocala, Florida 34471 • Ph. (352) 622-9214 • Lic. Bus. #4074

CONCEPTUAL SITE PLAN
FOR
SUNKISSED VILLAGE RV RESORT PHASE 2

JOB No. 23_45984-000-00
DATE 3-24-25
SCALE 1" = 60'
SHEET 1 OF 1