


STOREFRONT ELEVATION - 8'X24' MAIN ID W/ 6'-3 3/16" X 13'-6" LGC SIGN



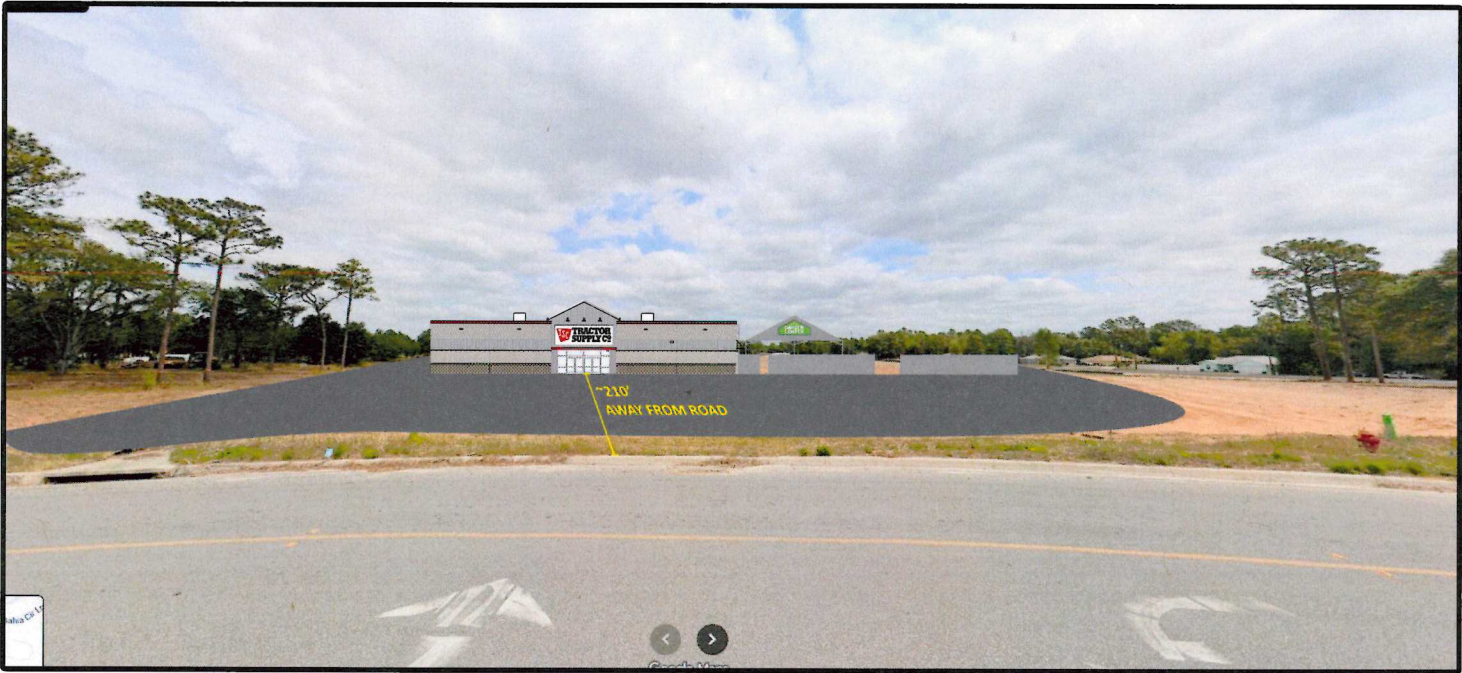

ID. ASSOCIATES
1771 McAvoy Rd. Dothan, Alabama 36303
(888) 303-5534 (354) 836-1401
www.idassociatesinc.com

CLIENT: TRACTOR SUPPLY CO	STORE #:	REV:	REV:	REV:	REV:
LOCATION: OCALA (SE), FL	DATE: 09/23/25	REV:	REV:	REV:	REV:
ACCOUNT REP: STEPHANIE DEERY	DRAWN BY: BRC	REV:	REV:	REV:	REV:
DRAWING NO: TSC - OCALA (SE), FL - VIEWSHED EXHIBIT					

EXHIBIT APPROVED BY:

Underwriters Laboratories Inc.
1906

TSC

AERIAL MAP - OCALA SE, FL

