



DAVID GLENN JR.
ARCHITECT REG., NO. 93068
2401 WEST BAY DRIVE, SUITE 503
LARGO, FL 33770



**AZALEA OF
MARION CO.
141-BED
SKILLED NURSING
& MEMORY CARE
FACILITY**
7850 SW HIGHWAY 200, OCALA, FL 34478
MARION COUNTY

DO NOT SCALE PRINTS

©2006 ARCHITECTURAL CONCEPTS, INC. ALL RIGHTS RESERVED. ALL IDEAS, DESIGNS, ARRANGEMENTS AND PLANS INDICATED OR REPRESENTED BY THIS DRAWING AND WRITTEN MATERIAL APPEARING HEREIN CONSTITUTE THE ORIGINAL UNPUBLISHED WORK OF ARCHITECTURAL CONCEPTS, INC. AND THE SAME MAY NOT BE DUPLICATED, USED, OR DISCLOSED TO ANY FIRM OR CORPORATION FOR ANY PURPOSE WITHOUT THE WRITTEN CONSENT OF THE ARCHITECT.

PUBLICATION	DATE
CONCEPT:	08-22-24
SCHEMATIC DESIGN:	12-23-24
PRELIMINARY DESIGN:	
DESIGN DEVELOPMENT:	03-14-25
PERMIT SET:	
BID SET:	
FOR CONSTRUCTION:	
REVISIONS:	

PLOT DATE:


FILE LOCATION:
P:\1950-1999\1953 Auton Health Marion Co\Arch\Drawings\A5.1-A5.4
Exterior Elevations.dwg







SHEET DESCRIPTION:

**EXTERIOR ELEVATIONS &
NOTES**

PROJECT NO. 1953	SCALE: AS NOTED
---------------------	--------------------

A5.1

 

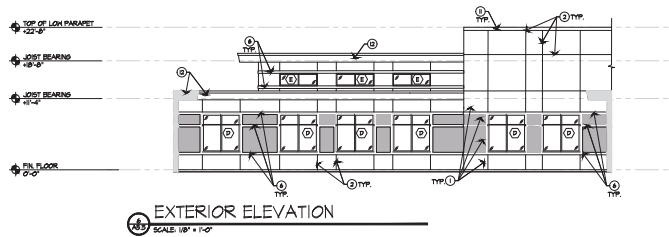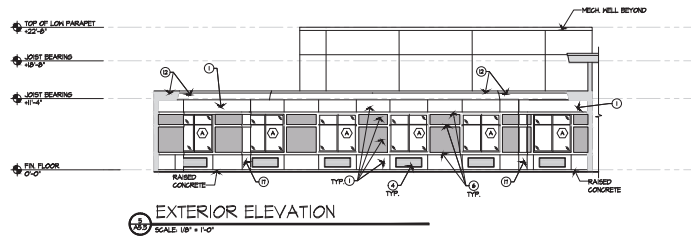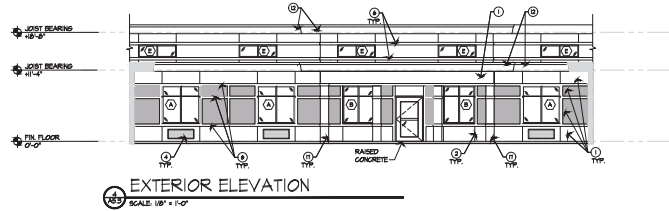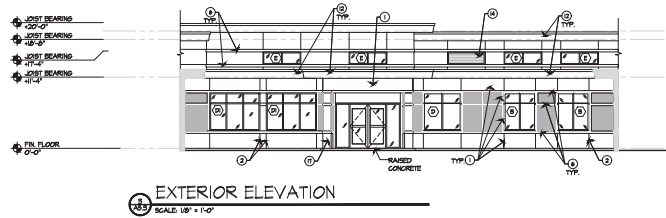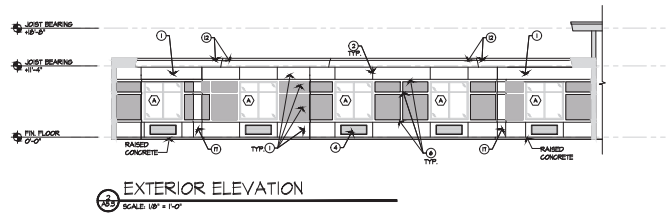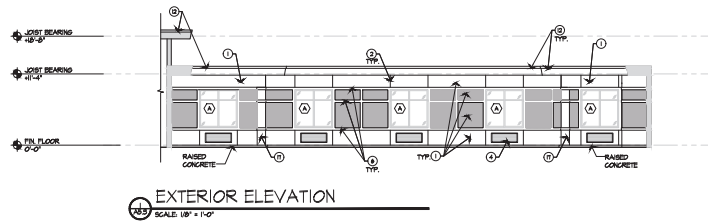


GENERAL NOTES

1. ALL ELEVATION DIMENSIONS ARE FROM FIN. FLR. ELEV. OF 0'-0\"/>

KEYNOTE LEGEND

- | | | |
|--|---|---|
| 1 CEMENT STUCCO OVER CONCRETE OR MASONRY - PAINTED | 6 NOT USED | 11 NOT USED |
| 2 TYPICAL STUCCO CONTROL JOINTS - SEE DETAILS | 7 NOT USED | 12 COLUMN - CEMENT STUCCO OVER CONCRETE OVER STEEL COLUMN |
| 3 NOT USED | 8 NOT USED | 13 PLASTER - CEMENT STUCCO OVER EXTERIOR GRADE WOOD FRAMING |
| 4 NOT USED | 9 METAL FASCIA AND BOFFIT | 14 PROJECTING EXTERIOR - SEE DETAIL SHEET |
| 5 NOT USED | 10 ALUMINUM CORNER | 15 ALUMINUM GLASS IMPACT RESISTANT DOOR AND FRAME |
| 6 NOT USED | 11 STUCCO BAND; SEE WINDOW / DOOR DETAILS | 16 PAIR LOWER PANEL TO MATCH ADJACENT WINDOW SIDE |
| 7 NOT USED | 12 NOT USED | 17 BREAK METAL OVER WOOD FRAMING TO MATCH FASCIA ABOVE |
| 8 NOT USED | 13 NOT USED | 18 NOT USED |
| 9 NOT USED | 14 NOT USED | 19 NOT USED |
| 10 NOT USED | 15 NOT USED | 20 NOT USED |
| 90 NOT USED | 95 NOT USED | 100 NOT USED |

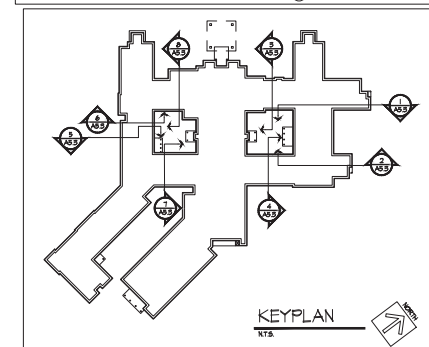

DAVID GLENN JR.
ARCHITECT
1000 N. W. 10TH AVE.
SUITE 100
MIAMI, FL 33136

TO THE BEST OF THE ARCHITECT'S KNOWLEDGE, THE PLANS AND SPECIFICATIONS COMPLY WITH THE APPLICABLE MINIMUM BUILDING CODES AND THE APPLICABLE FIRE-SAFETY STANDARDS AS DETERMINED BY THE LOCAL AUTHORITY IN ACCORDANCE WITH THIS SECTION. FLORIDA BUILDING CODE 9TH ED. 2023






ASTON
HEALTH
AZALEA OF MARION CO.
141-BED
SKILLED NURSING
& MEMORY CARE
FACILITY
7850 SW HIGHWAY 200, OCALA, FL 34476
MARION COUNTY

DO NOT SCALE PRINTS
USE PHOTOGRAPHIC COPY. DO NOT SCALE. ALL DIMENSIONS ARE FROM FIN. FLR. ELEV. OF 0'-0\"/>

PUBLICATION DATE
CONCEPT 02-23-24
SCHEMATIC DESIGN 12-23-24
PRELIMINARY DESIGN 03-14-25
DESIGN DEVELOPMENT
PERMIT SET
FOR CONSTRUCTION
REVISIONS

PLOT DATE: 02/23/25 9:58:25 AM
FILE LOCATION: C:\Users\David Glenn\OneDrive\Documents\141-Bed Skilled Nursing & Memory Care\Drawings\02-14-25 Exterior Elevations.dwg
SHEET DESCRIPTION: EXTERIOR ELEVATIONS & NOTES

PROJECT NO. 1953 SCALE: AS NOTED
DRAWING NO. A5.3

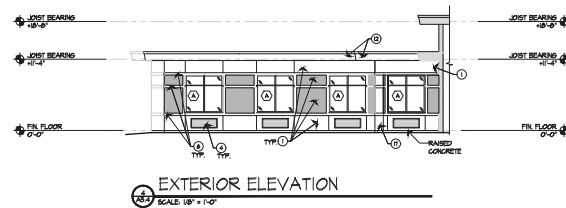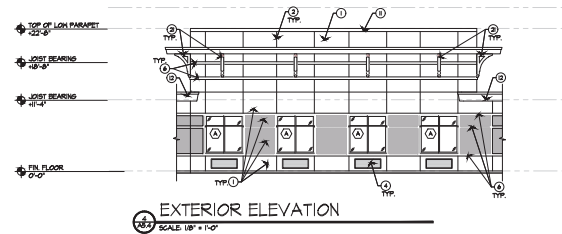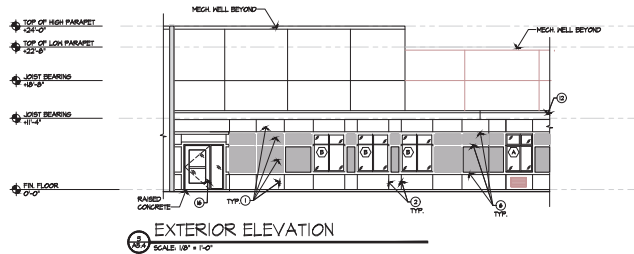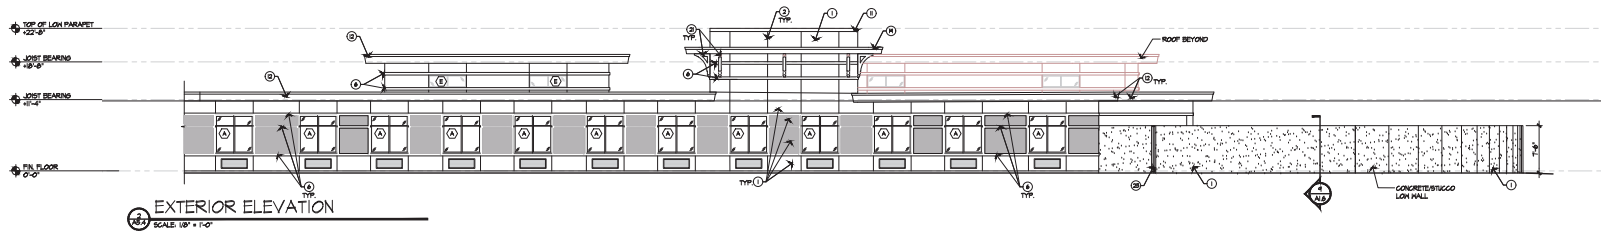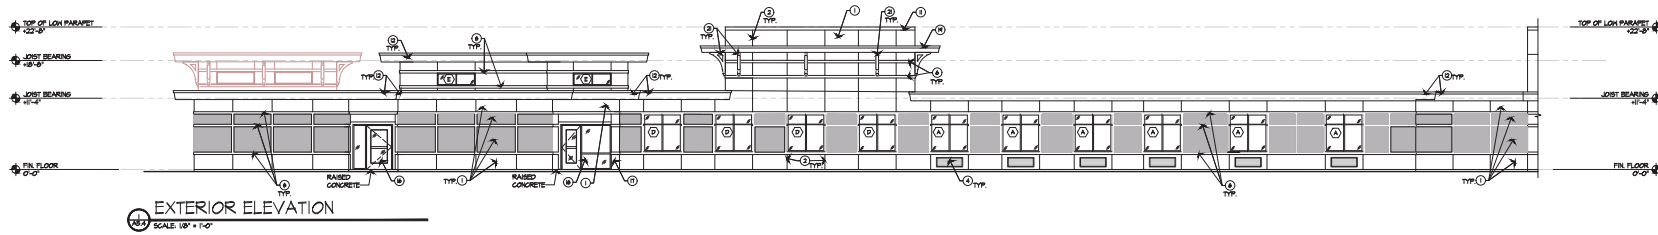


GENERAL NOTES

- ALL ELEVATION DIMENSIONS ARE FROM FIN FLOOR ELEV. OF 0'-0".
- SEE ROOF PLAN FOR D.S. LOCATIONS.
- T-X REFERS TO TYP. TRIM PROFILES.
- T-P-X REFERS TO PAINT COLOR. SEE I.D. DRAWINGS.
- EXTERIOR BALCONIES/PARKING SLOPE IS TO EDGE.
- REFER TO BUILDING SECTIONS FOR TRUSS BEARING INFORMATION.
- CRENSHORE TRIM IS BACKED WITH PRESSURE TREATED 2x4 BLOCKING. REFER TO WINDOW, DOOR, AND DETAIL SHEETS.


KEYNOTE LEGEND

- | | | |
|--|---|--|
| 1 CEMENT STUCCO OVER CONCRETE OR MASONRY - PAINTED | 6 NOT USED | 11 NOT USED |
| 2 TYPICAL STUCCO CONTROL JOINTS - SEE DETAILS | 7 NOT USED | 12 COLUMN - CEMENT STUCCO OVER CONCRETE OVER STEEL COLUMN |
| 3 NOT USED | 8 NOT USED | 13 PLASTER - CEMENT STUCCO OVER EXTERIOR BRASS HOOD TRAPPING |
| 4 PFAC GRILLE | 9 METAL FASCIA AND BOFFIT | 14 PROJECTING EXTERIOR - SEE DETAIL SHEET |
| 5 NOT USED | 10 ALUMINUM GLASS IMPACT RESISTANT DOORS AND FRAME | 15 ALUMINUM GUTTER AND DOWNSPOUT |
| 6 STUCCO BAND, SEE WINDOW / DOOR DETAILS | 11 PAIR LOWER PANEL TO MATCH ADJACENT WINDOW SIZE | 16 DECORATIVE BRACKET |
| 7 NOT USED | 12 BREAK METAL OVER HOOD TRAPPING TO MATCH FASCIA ABOVE | 17 METAL CANOPY AND SUPPORT RODS |
| | | 18 DECORATIVE GATE BY OWNER |

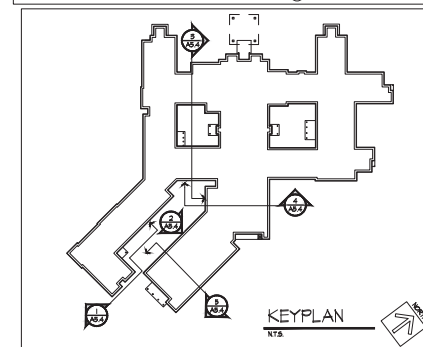

DAVID GLENN, JR.
ARCHITECT
1000 N. W. 10TH AVE.
SUITE 100
MIAMI, FL 33136

TO THE BEST OF THE ARCHITECT'S KNOWLEDGE, THE PLANS AND SPECIFICATIONS COMPLY WITH THE APPLICABLE MINIMUM BUILDING CODES AND THE APPLICABLE FIRE-SAFETY STANDARDS AS DETERMINED BY THE LOCAL AUTHORITY IN ACCORDANCE WITH THIS SECTION. FLORIDA BUILDING CODE 8TH ED. 2023

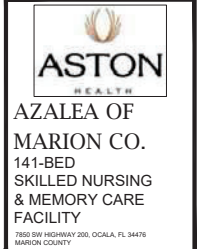

DO NOT SCALE PRINTS

USE ARCHITECTURAL CONCEPTS, INC. ALL RIGHTS RESERVED. NO REUSE, REPRODUCTION, OR ANY FORM OF DISTRIBUTION OF THIS DRAWING OR ANY OF ITS CONTENTS, INCLUDING BUT NOT LIMITED TO THE DESIGN OR CONSTRUCTION OF ANY BUILDING OR STRUCTURE, IS PERMITTED WITHOUT THE WRITTEN CONSENT OF ARCHITECTURAL CONCEPTS, INC.

PUBLICATION	DATE
CONCEPT	02-24-24
PRELIMINARY DESIGN	12-23-24
DESIGN DEVELOPMENT	03-14-25

PERMIT SET:
FOR CONSTRUCTION:
REVISIONS:

PLOT DATE:
02/25/25 9:50:06 AM

FILE LOCATION:
I:\Projects\2025\022525 Azalea of Marion Co\Arch\Drawings\05.1-A5.4
Exterior Elevations.dwg

SHEET DESCRIPTION:
EXTERIOR ELEVATIONS & NOTES

PROJECT NO.
1953

SCALE:
AS NOTED

DRAWING NO.
A5.4