
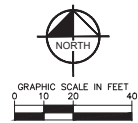


Printed By: Trexler, Thomas Sheet: Section Layout: C01.D0 MINOR SITE PLAN April 24, 2025 07:25:01am K:\VOCAL\Draw\44834801-Prestige Minor Site Plan\CAD\Draw\Sheet\C01.D0 MINOR SITE PLAN.dwg
This document, together with the concepts and designs presented herein, is an instrument of service, it is intended only for the specific purpose and client for which it was prepared. Plans or drawings of this document without written authorization and signature by Kimley-Horn and Associates, Inc. and be without liability to Kimley-Horn and Associates, Inc.

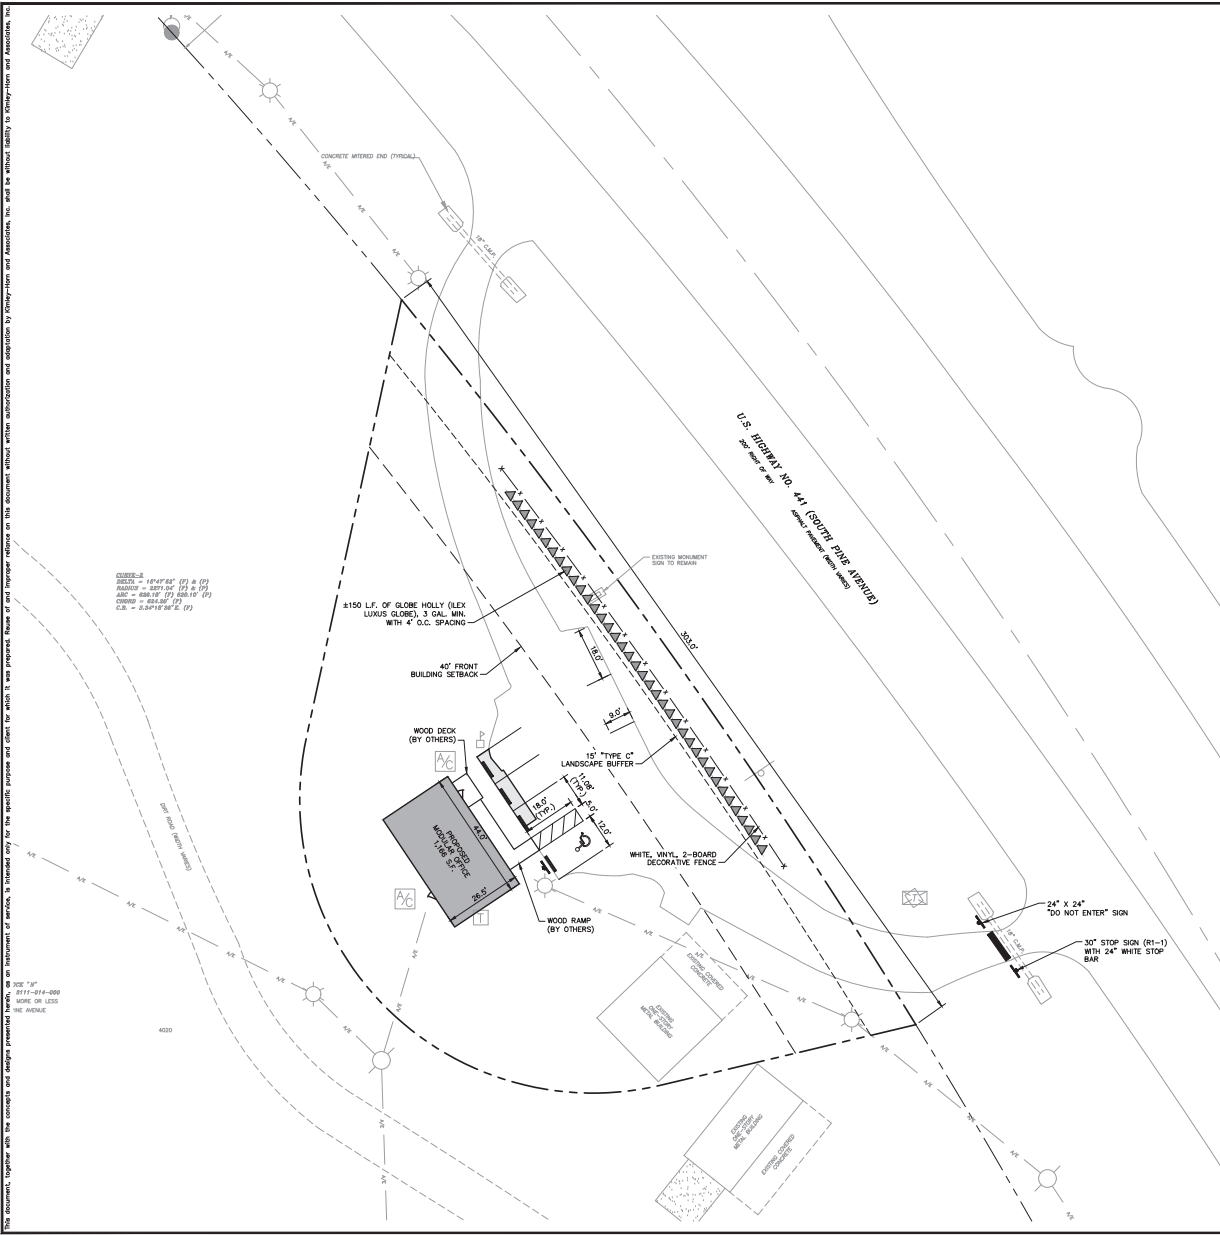

CALL 2 WORKING DAYS BEFORE YOU DIG
ITS THE LAW!
DIAL 811
Know what's Below. Call before you dig.
FLORIDA
811
SHARING STATE ONE CALL OF FLORIDA, INC.

Kimley-Horn
63025 KIMLEY-HORN AND ASSOCIATES, INC.
1700 BE 17TH STREET, SUITE 200, OCALA, FL 34471
WWW.KIMLEY-HORN.COM REGISTRY NO. 20108
PHONE (352) 498-3000

LICENSING PROFESSIONAL
THOMAS W. TREXLER, P.E.
FLORIDA LICENSE NUMBER: 98339
APRIL 2025
SCALE: AS SHOWN
DESIGNED BY: KHA
DRAWN BY: TDR
CHECKED BY: TWT

MINOR SITE PLAN

PRESTIGE HOME CENTERS MINOR SITE PLAN
PREPARED FOR
PRESTIGE HOME CENTERS, INC.
MARION COUNTY, FLORIDA
SHEET NUMBER
C01.00

MINOR SITE PLAN