




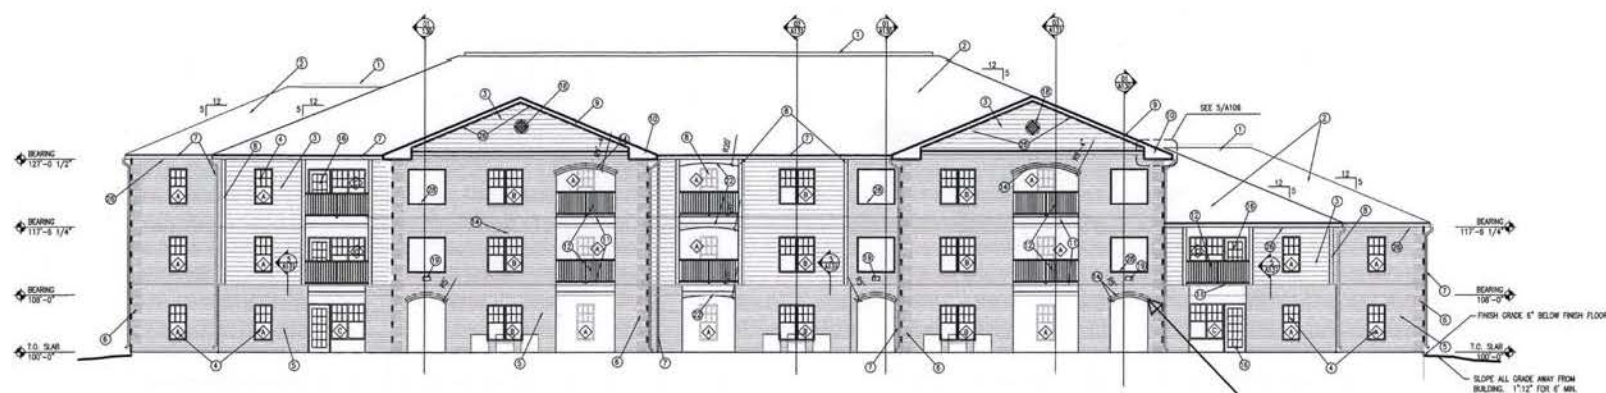


4
BUILDING "B2"
REAR ELEVATION
SCALE: 1/8" = 1'-0"

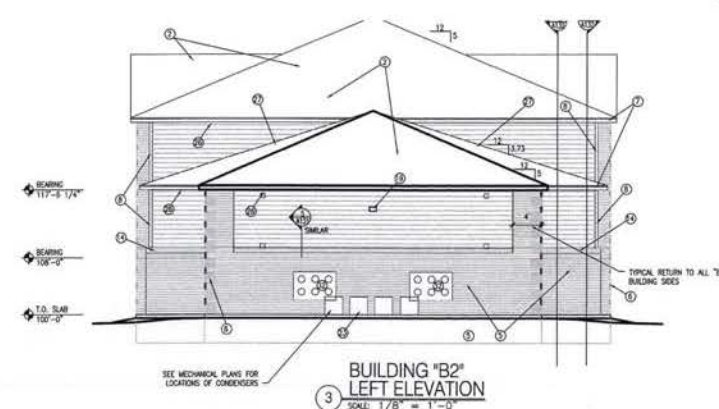

3
BUILDING "B2"
LEFT ELEVATION
SCALE: 1/8" = 1'-0"

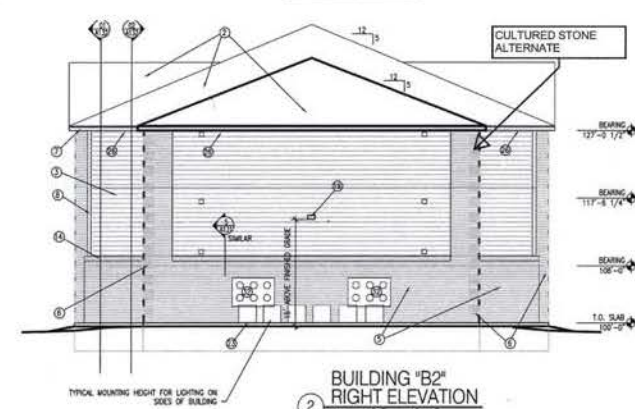

2
BUILDING "B2"
RIGHT ELEVATION
SCALE: 1/8" = 1'-0"

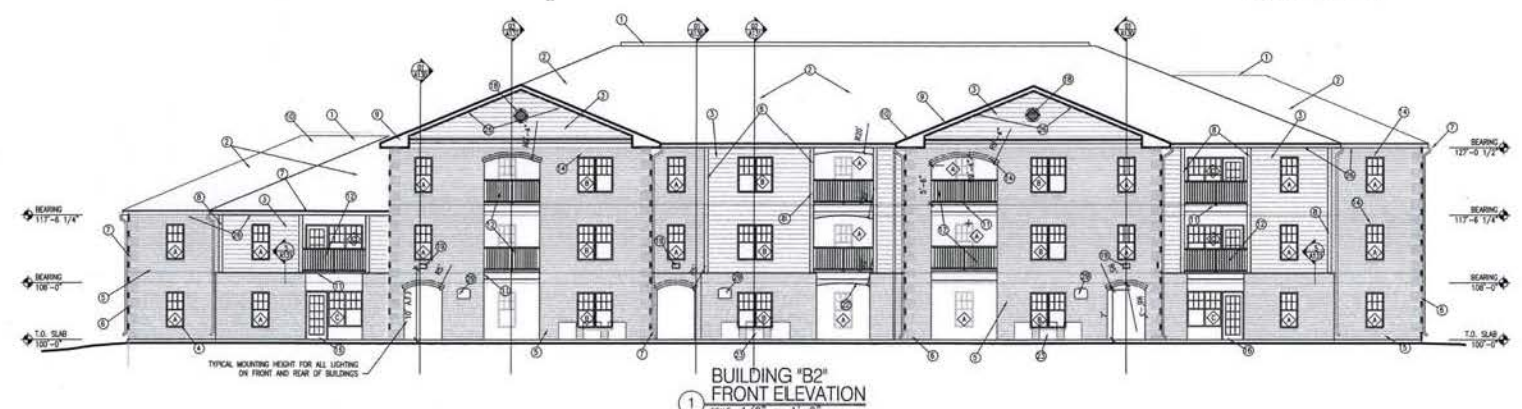

1
BUILDING "B2"
FRONT ELEVATION
SCALE: 1/8" = 1'-0"

PROJECT

COPYRIGHT 2015 BY
PRINCE ALEXANDER. ALL
RIGHTS RESERVED.
NO PART OF THIS DOCUMENT
MAY BE REPRODUCED OR
TRANSMITTED IN ANY FORM
OR BY ANY MEANS, WITHOUT
THE WRITTEN CONSENT OF
PRINCEALEXANDER, LLC.

**NOT FOR
CONSTRUCTION**

REVISIONS

No.	Date	Description


SHEET TITLE
**EXTERIOR
ELEVATIONS**

DATE
Issue Date

A201



3
TOWNHOUSE BACK
ELEVATION
1/8" = 1'-0"

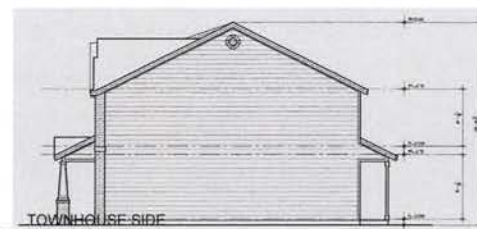

2
TOWNHOUSE SIDE
ELEVATION
1/8" = 1'-0"



1
TOWNHOUSE FRONT
ELEVATION
1/8" = 1'-0"

PROJECT

Gray Rd Apartments
1451 W McKay Rd
Shelbyville, TN 40176

COPYRIGHT 2008 BY
PRINCE ALEXANDER. ALL
RIGHTS RESERVED.
NO PART OF THE CONTENTS
HEREOF MAY BE REPRODUCED
OR TRANSMITTED IN ANY FORM
OR BY ANY MEANS, WITHOUT THE
WRITTEN CONSENT OF
PRINCEALEXANDER, LLC.

**NOT FOR
CONSTRUCTION**

REVISIONS

No.	Description	Date

SHEET TITLE
**EXTERIOR
ELEVATIONS**

DATE
Issue Date

A202