

OAK SHORES ESTATES P.U.D. CONCEPT PLAN

MARION COUNTY, FLORIDA

PARCEL #: 9064-0000-02, 9064-1799+01, PORTION OF 9064-1793+05

PROJECT AREA: 33.27 ± ACRES

FUTURE LAND USE: HIGH RESIDENTIAL

EXISTING ZONING: PUD (080509Z)

PROPOSED ZONING: PUD (PLANNED UNIT DEVELOPMENT)

DATE	1/21/26
DRAWN BY	SMM
CHKD. BY	JH
JOB NO.	25-0070
SCALE	
SHT.	01.01

OAK SHORES ESTATES
MARION COUNTY, FLORIDA

COVER SHEET

NOTES:

1. LAYOUT IS CONCEPTUAL IN NATURE AND IS SUBJECT TO CHANGE.
2. SIDEWALKS TO BE PROVIDED ALONG ONE SIDE OF INTERNAL STREETS AS NEEDED. PAY FEE IN LEU OF MAY BE UTILIZED AT DEVELOPERS OPTION.
3. THIS PROPERTY SHALL BE MAINTAINED BY AN ESTABLISHED HOA OR DEVELOPER.
4. OVER HALF OF THE PROJECT IS WITHIN FLOODZONE "X" ACCORDING TO FIRM PANEL #12083C0755D, EFFECTIVE ON 08/28/2008, THE REMAINING PORTION OF THE PROJECT IS WITHIN THE SPECIAL FLOOD HAZARD AREA-1% ANNUAL CHANCE FLOOD, ACCORDING TO FEMA FLOOD ZONES, EFFECTIVE 2017.
5. DEVELOPER HAS THE OPTION TO PLAT UNITS IN DEVELOPMENT.
6. DEVELOPMENT TO COMPLY WITH ARTICLE 6.19 OF THE L.D.C.

Tillman & Associates
ENGINEERING, LLC

CIVIL ENGINEERING - PLANNING - LANDSCAPE ARCHITECTURE - ENVIRONMENTAL
1720 SE 16th Ave. Bldg 100, Ocala, FL 34471
Office: (352) 387-4540 Fax: (352) 387-4545

INDEX OF SHEETS

01.01	COVER SHEET
02.01	LIST OF REQUIREMENTS
03.01	PUD CONCEPT PLAN
04.01 - 04.06	SITE DATA
05.01	TYPICALS
06.01	CROSS SECTIONS
07.01	BUFFER DETAILS
08.01 - 08.02	BUFFER RENDERING
09.01 - 09.02	HOUSE RENDERINGS
10.01	OPEN SPACE MAP & CALCULATIONS
11.01 - 11.04	AMENITY RENDERING
12.01	SIGNAGE RENDERING

LIST OF REQUIREMENTS

1. THE NAME OF THE PUD SHALL BE CENTERED AT THE TOP OF THE SHEET ALONG THE LONG DIMENSION OF THE SHEET.
SEE SHEET 01.01-COVER SHEET
2. VICINITY MAP THAT DEPICTS RELATIONSHIP OF THE SITE TO THE SURROUNDING AREA WITHIN A 1 MILE RADIUS.
SEE SHEET 04.01-SITE DATA
3. DRAWING OF THE BOUNDARIES OF THE PROPERTY SHOWING DIMENSIONS OF ALL SIDES. SEE SHEET 03.01-PUD CONCEPT PLAN
4. PROVIDE THE ACREAGE OF THE SUBJECT PROPERTY ALONG WITH A LEGAL DESCRIPTION OF THE PROPERTY.
SEE SHEET 04.03- SITE DATA
5. IDENTIFY THE COMPREHENSIVE PLAN FUTURE LAND USE AND EXISTING ZONING OF THE SUBJECT PROPERTY (INCLUDING ACREAGE OF EACH) AND FOR ALL PROPERTIES IMMEDIATELY ADJACENT TO THE SUBJECT PROPERTY.
SEE SHEETS 04.04-04.05 SITE DATA
6. IDENTIFY EXISTING SITE IMPROVEMENTS ON THE SITE. *NO IMPROVEMENTS ON SITE*
7. A LIST OF THE USES PROPOSED FOR THE DEVELOPMENT. *"SINGLE FAMILY RESIDENCE AND AMENITIES"*.
8. A TYPICAL DRAWING OF AN INTERIOR LOT, CORNER LOT, AND CUL-DE-SAC LOT NOTING SETBACK REQUIREMENTS. FOR RESIDENTIAL DEVELOPMENT, THE TYPICAL DRAWINGS WILL SHOW A STANDARD HOUSE SIZE WITH ANTICIPATED ACCESSORY STRUCTURE.
SEE SHEET 05.01-TYPICALS (NO CUL-DE-SAC BEING PROVIDED)
9. PROPOSED ZONING AND DEVELOPMENT STANDARDS (SETBACK, FAR, BUILDING HEIGHT, ETC.) SEE SHEET 04.01-A-SITE DATA
10. IDENTIFY PROPOSED PHASING ON THE PLAN. *TO BE DONE AT MASTER PLAN*
11. IDENTIFY PROPOSED BUFFERS. SEE SHEET 03.01 PUD CONCEPT PLAN, SHEET 07.01 BUFFER DETAILS, SHEET 08.01-08.02 BUFFER RENDERINGS
12. IDENTIFY ACCESS TO THE SITE. SEE SHEET 03.01 PUD CONCEPT PLAN
13. PRELIMINARY BUILDING LOT TYPICAL(S) WITH REQUIRED YARD SETBACK AND PERKING LOT LOCATIONS. (THIS INFORMATION MUST ADDRESS ALL POSSIBLE PRINCIPLE AND ACCESSORY STRUCTURES FOR ALL USES.) SEE SHEET 05.01 TYPICALS
14. PRELIMINARY SIDEWALK LOCATIONS. SEE SHEET 01.01 COVER SHEET, SEE NOTES
15. PROPOSED PARALLEL ACCESS LOCATIONS. SEE SHEET 03.01 PUD CONCEPT PLAN
16. REQUIRED TRAFFIC IMPACT ANALYSIS IN COMPLIANCE WITH LAND DEVELOPMENT CODE 2.12.29. TO BE PROVIDED
17. SHOW 100 YEAR FLOODPLAIN ON THE SITE. SEE SHEET 04.06-SITE DATA
18. SHOW ANY PROPOSED LAND OR RIGHT OF WAY DEDICATION. TO BE DETERMINED
19. IDENTIFY ANY PROPOSED PARKS OR OPEN SPACES. SEE SHEET 03.01 PUD CONCEPT PLAN, SHEET 10.01 OPEN SPACE AND CALCULATIONS, SHEET 11.01 AMENITY RENDERINGS
20. A NOTE DESCRIBING HOW THE CONSTRUCTION AND MAINTENANCE OF PRIVATE ROADS, PARKING AREAS, DETENTIONS AREAS, COMMON AREAS, ETC. WILL BE COORDINATED DURING DEVELOPMENT AND PERPETUALLY AFTER THE SITE IS COMPLETE. SEE NOTE 3 ON SHEET 01.01-COVER SHEET
21. ARCHITECTURAL RENDERINGS OR COLOR PHOTOS DETAILING THE DESIGN FEATURES, COLOR PALLETS, BUFFERING DETAILS. SEE SHEETS 08.01-08.02 BUFFER RENDERING, SHEETS 11.01-11.04 AMENITY RENDERING, SHEET 12.01 SIGNAGE RENDERING
22. ANY ADDITIONAL INFORMATION THAT MAY BE DEEMED APPROPRIATE DOR THE SPECIFIC PROJECT (E.G., DOCUMENTATION AND/OR PRESENTATION MATERIAL BY THE OWNER OR APPLICANT/AGENT, OR INFORMATION IDENTIFIED AS REQUIRED OR RECOMMENDED BY COUNTY STAFF IN THE PRE-APPLICATION MEETING CONDUCTED PRIOR TO SUBMITTING THE APPLICATION). N/A



CIVIL ENGINEERING - PLANNING - LANDSCAPE ARCHITECTURE - ENVIRONMENTAL
1720 SE 16th Ave. Bldg 100, Ocala, FL 34471
Office: (352) 387-4540 Fax: (352) 387-4545

OAK SHORES ESTATES
MARION COUNTY, FLORIDA

LIST OF REQUIREMENTS

DATE 1/21/26
DRAWN BY SMM
CHKD. BY JH
JOB NO. 25-0070
SCALE _____
SHT. 02.01

PROJECT DATA

PARCELS:

9064-0000-02, 9064-1799+01, PORTION OF 9064-1793+05

SITE:

TOTAL AREA ±33.27 AC

LAND USE & ZONING:

FUTURE LAND USE: HIGH RESIDENTIAL
 EXISTING ZONING: PUD (080509Z)
 PROPOSED ZONING: PUD

UNITS PROVIDED:

LOT SIZE 40' X 120' (LOTS MINIMUM 100') = 176 UNITS
 TOTAL UNITS PROVIDED: = 176 UNITS

DRA AREA:

PROVIDED: ±5.33 AC (16%)

UTILITIES

ELECTRIC BY: DUKE ENERGY
 POTABLE WATER BY: MARION COUNTY UTILITIES
 FIRE BY: MARION COUNTY FIRE RESCUE
 SANITARY SEWER BY: MARION COUNTY UTILITY

SITE DEVELOPMENT STANDARDS

MIN FRONT 20'
 MIN REAR 15'
 MIN SIDE 5'
 MAX HEIGHT 40'
 MIN SIDE (CORNER LOT) 15'


ACCESSORY SETBACKS

MIN. SIDE 5'
 MIN. REAR 5'

ACCESSORY USES ALLOWED AS COMPARED TO R-1 ZONING

OPEN SPACE:

BUFFERS ±1.63 A.C.
 OPEN SPACE ±6.04 A.C.
TOTAL OPEN SPACE PROVIDED: ±7.67 A.C. (23%)
MINIMUM OPEN SPACE REQUIRED: ±6.65 A.C. (20%)
MINIMUM IOS SPACE REQUIRED: ±0.33 A.C. (5 % OPEN SPACE)
MINIMUM IOS SPACE PROVIDED: ±0.92 A.C.

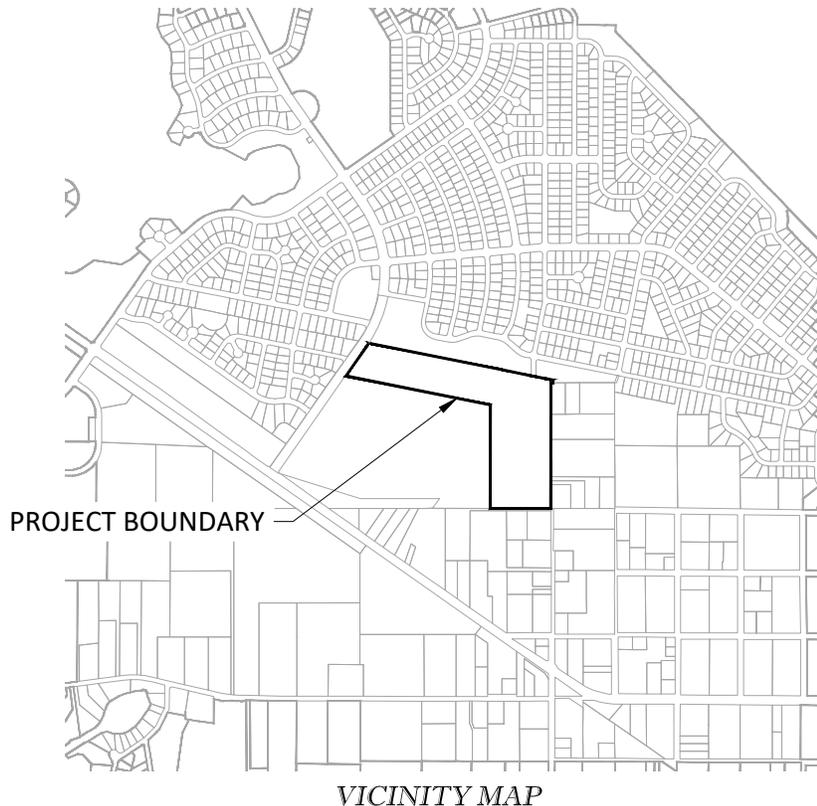

VICINITY MAP

Tillman & Associates
ENGINEERING, LLC.

CIVIL ENGINEERING - PLANNING - LANDSCAPE ARCHITECTURE - ENVIRONMENTAL
 1720 SE 16th Ave. Bldg 100, Ocala, FL 34471
 Office: (352) 387-4540 Fax: (352) 387-4545

OAK SHORES ESTATES
 MARION COUNTY, FLORIDA

SITE DATA

DATE 1/21/26
 DRAWN BY SMM
 CHKD. BY JH
 JOB NO. 25-0070
 SCALE 1" = 2000'
 SHT. 04.01

NOTES:

1. THE PROJECT MAY BE DEVELOPED IN MULTIPLE PHASES, AT THE DISCRETION OF THE DEVELOPER. THE DEVELOPER SHALL NOTIFY THE COUNTY OF PROPOSED PHASING CHANGES AT THE TIME OF SITE PLAN SUBMITTAL(S). EACH PHASE MAY INCLUDE TEMPORARY SUPPORT TRAILERS (INCLUDING BUT NOT LIMITED TO SALES, CONSTRUCTION, DEVELOPMENT AND REAL ESTATE OFFICES) WHICH WILL BE REMOVED UPON COMPLETION OF WORK IN EACH APPLICABLE PHASE. INFRASTRUCTURE NECESSARY TO SUPPORT EACH PHASE OF THE PROJECT SHALL BE CONSTRUCTED CONCURRENTLY WITH THAT PHASE AS A CONDITION OF PLATTING AND/OR SITE PLAN APPROVAL.
2. ALL BUFFERS SHALL ADHERE TO THE MARION COUNTY LDC STANDARDS FOR ADJOINING USES ON THE EXTERIOR OF THE P.U.D. BOUNDARIES EXCEPT AS OTHERWISE DEFINED WITHIN THE SUBMITTED DOCUMENTS. NO INTERNAL BUFFER SHALL BE REQUIRED AND LEFT UP TO THE DISCRETION OF THE DEVELOPER.
3. APPLICANT RESERVES THE ABILITY TO REARRANGE OR MODIFY LOCATION OF HOUSING UNIT TYPES PRIOR TO APPROVAL OF FINAL MASTER PLAN. PROVISIONS FOR ADEQUATE BUFFERS WILL BE PROVIDED.
4. THIS PROJECT WILL BE PLATTED AS FEE-SIMPLE LOTS.
5. PRIVATE ROAD STATUS WITH 40' RIGHT-OF-WAY WIDTH TOGETHER WITH 10.00' UTILITY EASEMENT.
6. ALL LOTS IN THIS SUBDIVISION WILL BE SERVED BY CENTRAL WATER AND SEWER.
7. ALL LOTS/TRACTS IN THIS SUBDIVISION SHALL USE THE INTERNAL SUBDIVISION ROADWAYS FOR DRIVEWAY/VEHICLE ACCESS.
8. ALL CONSTRUCTION COVERED BY THESE PLANS SHALL COMPLY WITH THE MATERIAL REQUIREMENTS AND QUALITY CONTROL STANDARDS CONTAINED IN THE MARION COUNTY LAND DEVELOPMENT CODE.
9. HOME OWNERS ASSOCIATION IS RESPONSIBLE FOR THE INSTALLATION AND MAINTENANCE OF BOTH NEW AND REPLACEMENT QUADRANT STREET SIGNS.
10. H.O.A. IS RESPONSIBLE FOR THE STORM WATER MAINTENANCE.
11. ACCESSORY USES ALLOWED AS PERMITTED WITHIN AN R-1 ZONE, EXCEPT GUEST COTTAGES.
12. ADDITIONAL PERMITS WILL BE REQUIRED FOR SIGNAGE, WHICH MAYBE LOCATED IN BUFFER EASEMENT. AND WILL COMPLY WITH LDC REGULATIONS.

DEVELOPMENT NOTES

1. ROADS, DETENTION AREAS, AND COMMON AREAS WILL BE CONSTRUCTED BY THE DEVELOPER AND WILL BE EVENTUALLY MAINTAINED BY DECLARANT POA .

ARCHITECTURAL STYLE

NOTES: FAÇADE COLORS SHALL BE LOW REFLECTANCE, SUBTLE, OR NEUTRAL TONE COLORS. BUILDING TRIM AND ACCENT AREAS MAY FEATURE BRIGHTER COLORS, INCLUDING PRIMARY COLORS.



CIVIL ENGINEERING - PLANNING - LANDSCAPE ARCHITECTURE - ENVIRONMENTAL
 1720 SE 16th Ave. Bldg 100, Ocala, FL 34471
 Office: (352) 387-4540 Fax: (352) 387-4545

OAK SHORES ESTATES
 MARION COUNTY, FLORIDA

**SITE DATA
 NOTES**

DATE 1/21/26
 DRAWN BY SMM
 CHKD. BY JH
 JOB NO. 25-0070
 SCALE _____
 SHIT. 04.02

ACREAGE OF PROPERTY:

33.27 ± ACRES

LEGAL DESCRIPTION:

PARCEL

9064-0000-02:

SEC 23 TWP 16 RGE 23

PLAT BOOK J PAGE 431

SILVER SPRINGS SHORES UNIT 64

ALL

EXC TR G-D & OAK RD (LK WEIR H.S. SITE) & OAK WAY RUN DESC AS FOLLOWS:

BEGIN AT THE SW COR OF LOT 1 BLK 1795 OF SSS UNIT 64 TH N 78-41-01 W 50 FT TH N 11-18-54 E 100.41 FT TO THE POC OF A CURVE TO LEFT HAVING RADIUS OF 25 FT A CENTRAL ANGLE OF 90-00-00 TH NWLY ALONG ARC A DISTANCE OF 39.27 FT TH S 78-41-06 E 100 FT TO THE POC OF A CURVE OF A NON TANGENT CURVE TO LEFT WHICH THE RADIUS PT LIES S 11-18-54 W HAVING A RADIUS OF 25 FT TH SWLY ALONG ARC THRU A CENTRAL ANGLE OF 90-00-00 39.27 FT TH S 11-18-54 W 100.41 FT TO THE POB

EXC ALL OF BLK 1792

EXC BLK 1793 LOTS 1.2.3.4.5.6.7.8.9.10.11.12.13

EXC BLK 1799 LOTS 12.13.14.15.16.17.18.19.20

9064-1799+01:

SEC 23 TWP 16 RGE 23

PLAT BOOK J PAGE 431

SILVER SPRINGS SHORES UNIT 64

WRA S OF BLK 1799 LOT 1 (DEDICATED BY PLAT TO THE PUBLIC)

PORTION OF 9064-1793+05:

TBD

Tillman & Associates

ENGINEERING, LLC.

CIVIL ENGINEERING - PLANNING - LANDSCAPE ARCHITECTURE - ENVIRONMENTAL

1720 SE 16th Ave. Bldg 100, Ocala, FL 34471

Office: (352) 387-4540 Fax: (352) 387-4545

OAK SHORES ESTATES
MARION COUNTY, FLORIDA

SITE DATA
LEGAL DESCRIPTION

DATE 1/21/26

DRAWN BY SMM

CHKD. BY JH

JOB NO. 25-0070


SCALE _____

SHT. 04.03

FUTURE LAND USE



5/21/2025, 8:35:30 AM

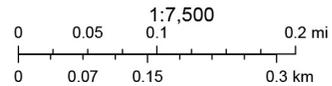

- Marion County
- Parcels
- Future Land Use
- Low Residential (0 - 1 du/ac)
- High Residential (4 - 8 du/ac)
- Urban Residential (8 - 16 du/ac)
- Commercial (0 - 8 du/ac; FAR 1.0)
- Commerce District (N/A; FAR 2.0)
- Public (N/A; FAR 1.0)
- Streets

Tillman & Associates
ENGINEERING, LLC.


CIVIL ENGINEERING - PLANNING - LANDSCAPE ARCHITECTURE - ENVIRONMENTAL
1720 SE 16th Ave. Bldg 100, Ocala, FL 34471
Office: (352) 387-4540 Fax: (352) 387-4545

OAK SHORES ESTATES
MARION COUNTY, FLORIDA


SITE DATA
FUTURE LAND USE

DATE 1/21/26
DRAWN BY SMM
CHKD. BY JH
JOB NO. 25-0070
SCALE _____
SHT. 04.04

ZONING CLASSIFICATION

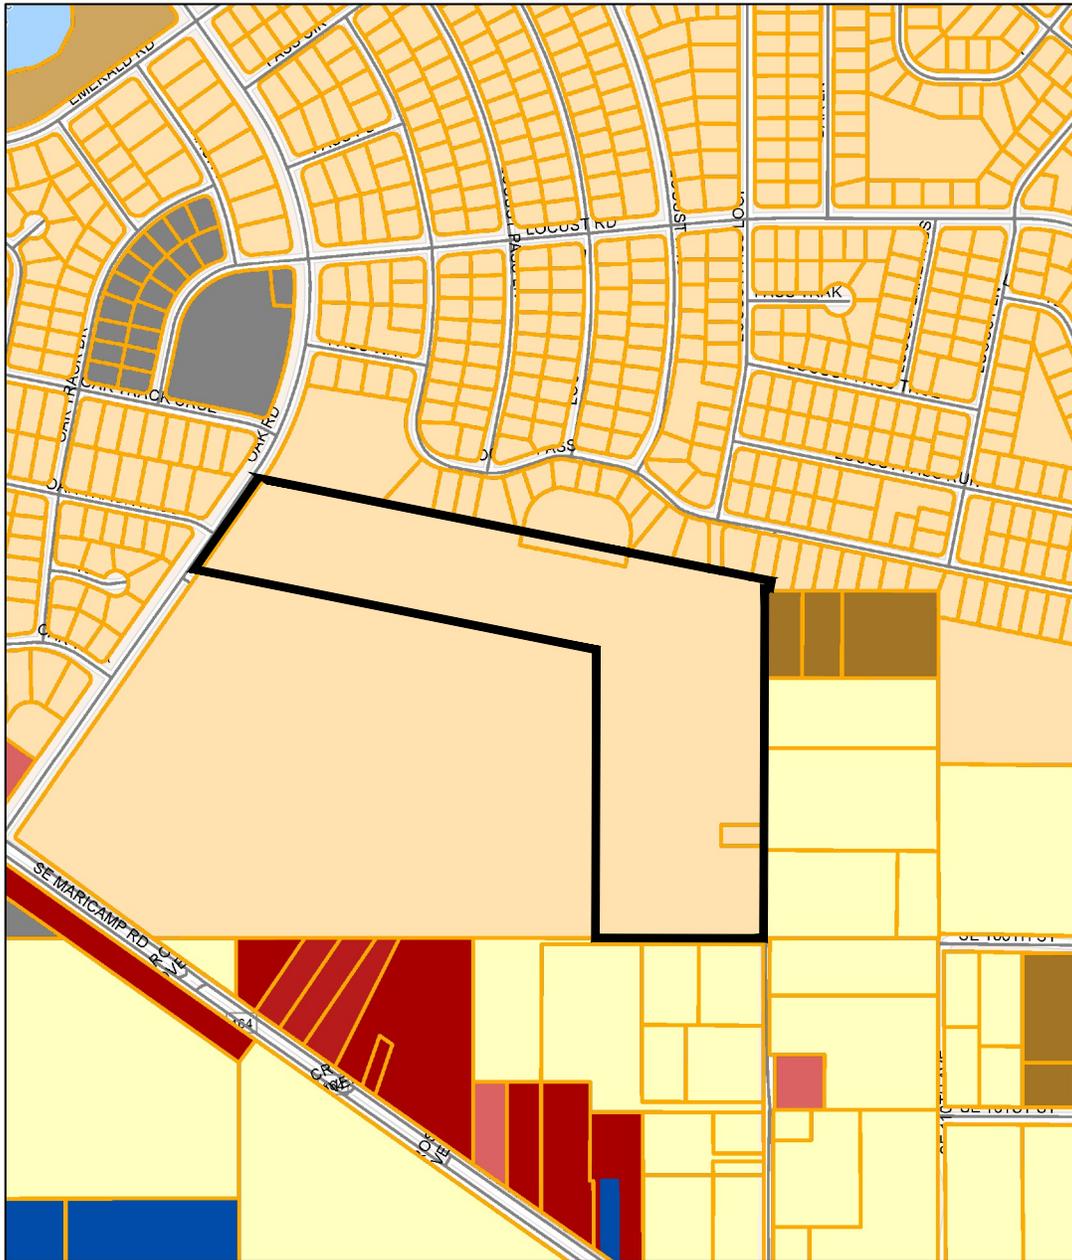

5/21/2025, 8:37:11 AM

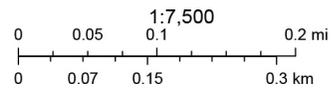

Marion County	B-4	R-1
Parcels	B-5	R-3
Zoning Classification	G-U	R-E
A-1	M-2	Streets
B-2		

Tillman & Associates
ENGINEERING, LLC.


CIVIL ENGINEERING - PLANNING - LANDSCAPE ARCHITECTURE - ENVIRONMENTAL
1720 SE 16th Ave. Bldg 100, Ocala, FL 34471
Office: (352) 387-4540 Fax: (352) 387-4545

OAK SHORES ESTATES
MARION COUNTY, FLORIDA


SITE DATA
ZONING CLASSIFICATION

DATE 1/21/26
DRAWN BY SMM
CHKD. BY JH
JOB NO. 25-0070
SCALE _____
SHT. 04.05

FLOOD ZONES

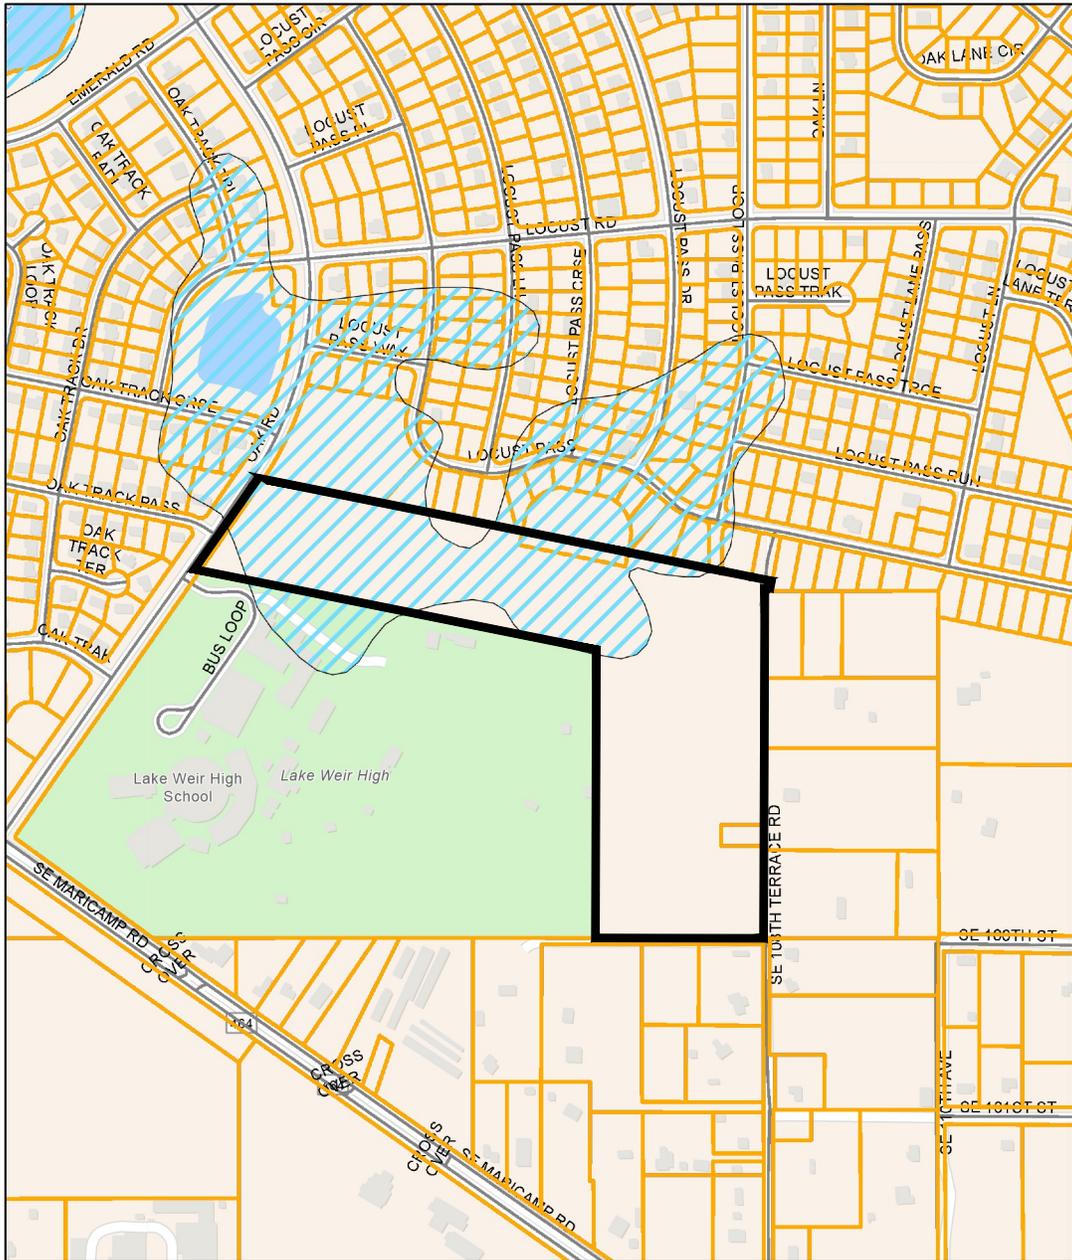

5/21/2025, 8:37:40 AM

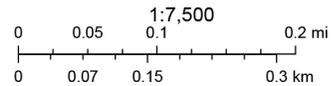

- Marion County
- Other Areas
- X - Areas Outside 0.2% Annual Chance Flood
- Special Flood Hazard Areas - 1% Annual Chance Flood
- A - No Base Flood Elevation Determined
- Parcels
- Streets


Tillman & Associates
ENGINEERING, LLC.

CIVIL ENGINEERING - PLANNING - LANDSCAPE ARCHITECTURE - ENVIRONMENTAL
1720 SE 16th Ave. Bldg 100, Ocala, FL 34471
Office: (352) 387-4540 Fax: (352) 387-4545

OAK SHORES ESTATES
MARION COUNTY, FLORIDA


SITE DATA
FLOOD ZONE MAP

DATE 1/21/26
DRAWN BY SMM
CHKD. BY JH
JOB NO. 25-0070
SCALE _____
SHT. 04.06

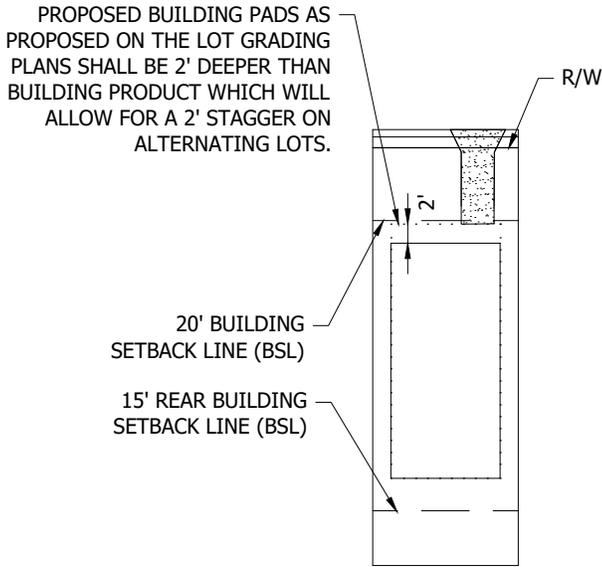


BUILDING FOOTPRINT STAGGER DETAIL

N.T.S

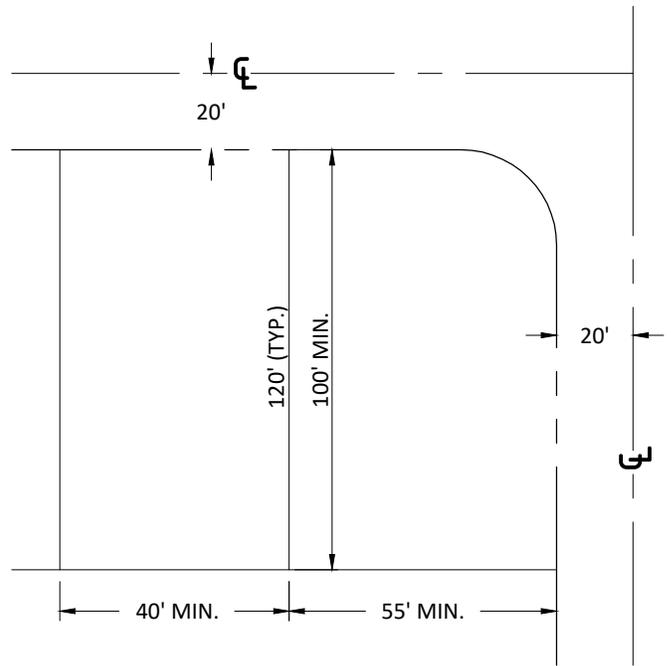

TYPICAL LOT DIMENSIONS

N.T.S

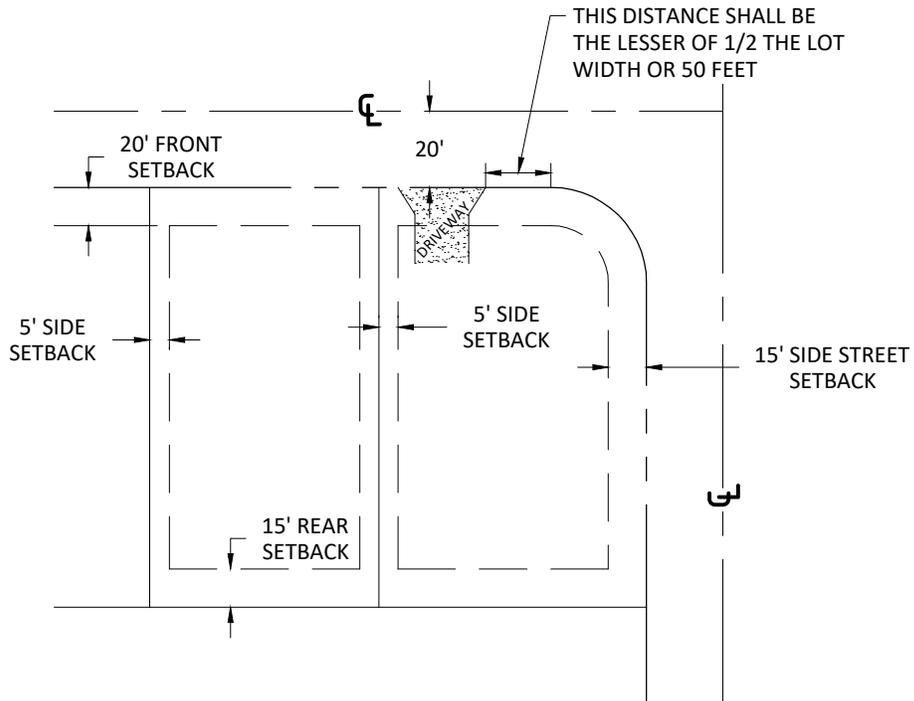

TYPICAL LOT DETAILS

N.T.S


Tillman & Associates
ENGINEERING, LLC.

CIVIL ENGINEERING - PLANNING - LANDSCAPE ARCHITECTURE - ENVIRONMENTAL
1720 SE 16th Ave. Bldg 100, Ocala, FL 34471
Office: (352) 387-4540 Fax: (352) 387-4545

OAK SHORES ESTATES
MARION COUNTY, FLORIDA

TYPICALS

DATE 1/21/26
DRAWN BY SMM
CHKD. BY JH
JOB NO. 25-0070
SCALE _____
SHT. 05.01

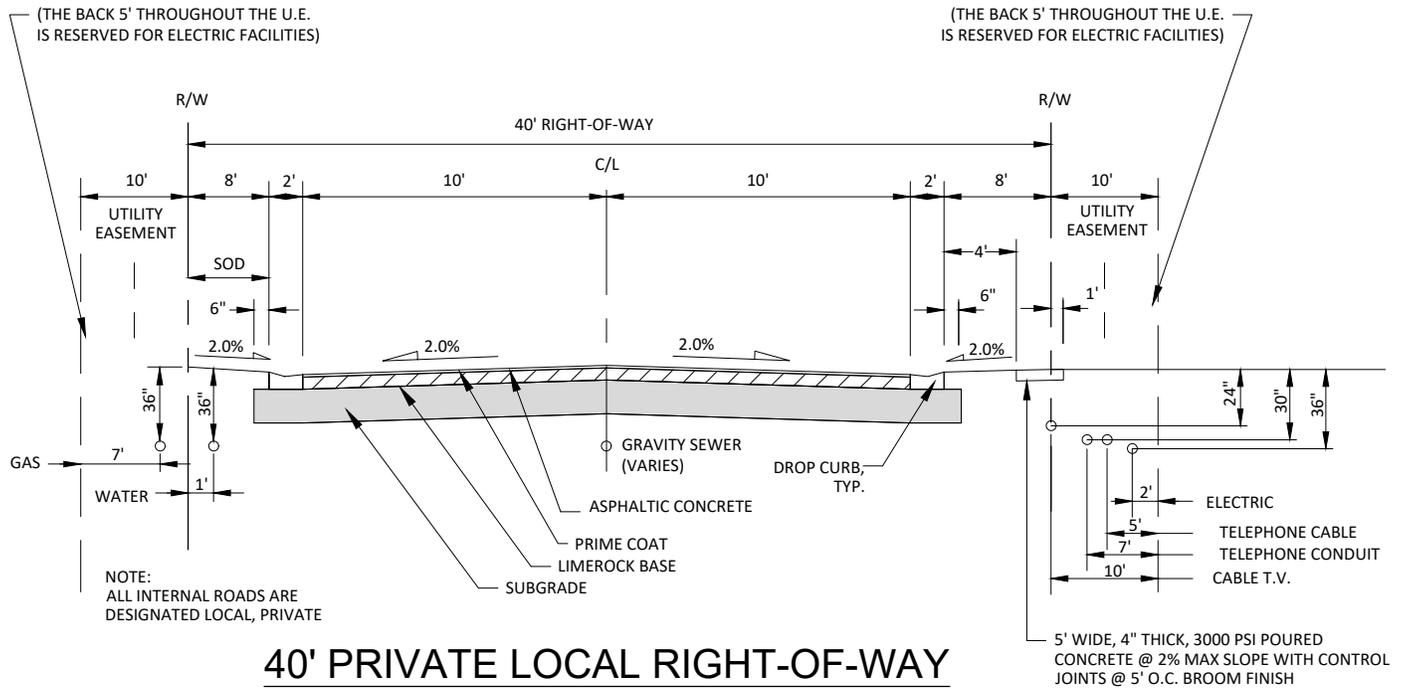

**40' PRIVATE LOCAL RIGHT-OF-WAY
ROADWAY SECTION**

N.T.S


Tillman & Associates
ENGINEERING, LLC.

CIVIL ENGINEERING - PLANNING - LANDSCAPE ARCHITECTURE - ENVIRONMENTAL
1720 SE 16th Ave. Bldg 100, Ocala, FL 34471
Office: (352) 387-4540 Fax: (352) 387-4545

OAK SHORES ESTATES
MARION COUNTY, FLORIDA

CROSS SECTIONS

DATE 1/21/26
DRAWN BY SMM
CHKD. BY JH
JOB NO. 25-0070
SCALE _____
SHT. 06.01

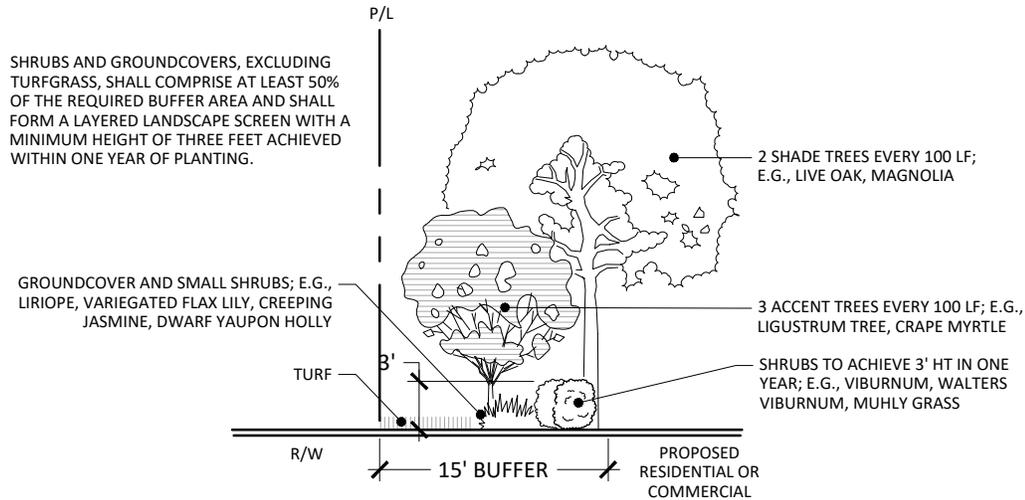


TYPE 'C' BUFFER (ALONG PUBLIC ROAD)

NOT TO SCALE

TYPE 'C' BUFFER

BUFFER SHALL CONSIST OF A 15-FOOT WIDE LANDSCAPE STRIP WITHOUT A BUFFER WALL. THE BUFFER SHALL CONTAIN AT LEAST TWO SHADE TREES AND THREE ACCENT/ORNAMENTAL TREES FOR EVERY 100 LINEAL FEET OR FRACTIONAL PART THEREOF. SHRUBS AND GROUNDCOVERS, EXCLUDING TURFGRASS, SHALL COMPRISE AT LEAST 50 PERCENT OF THE REQUIRED BUFFER AND FORM A LAYERED LANDSCAPE SCREEN WITH A MINIMUM HEIGHT OF THREE FEET ACHIEVED WITHIN ONE YEAR.

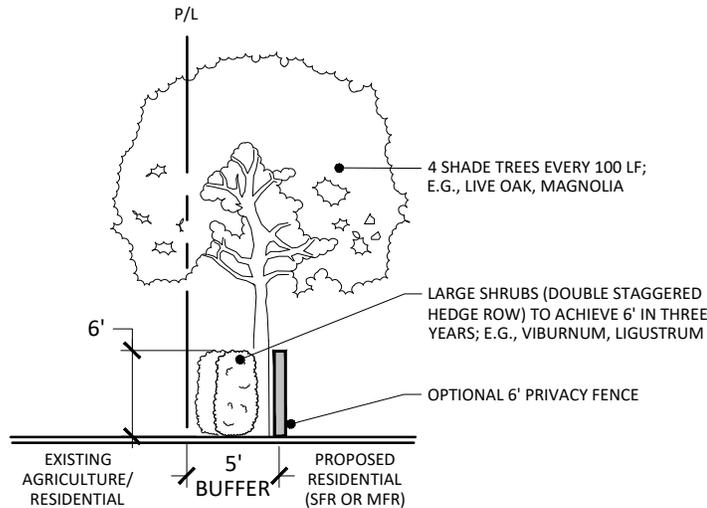

TYPE 'E' BUFFER

NOT TO SCALE

TYPE 'E' BUFFER

BUFFER SHALL CONSIST OF A FIVE-FOOT WIDE LANDSCAPE STRIP WITHOUT A BUFFER WALL. THE BUFFER SHALL CONTAIN AT LEAST FOUR SHADE TREES FOR EVERY 100 LINEAL FEET OR FRACTIONAL PART THEREOF. SHRUBS SHALL BE PLANTED IN A DOUBLE-STAGGERED ROW AND BE CAPABLE OF REACHING A MAINTAINED HEIGHT OF SIX FEET WITHIN THREE YEARS. GROUNDCOVERS AND/OR TURFGRASS SHALL NOT BE USED IN THIS BUFFER. (OPTIONAL 6' PRIVACY FENCE)

Tillman & Associates
ENGINEERING, LLC.

CIVIL ENGINEERING - PLANNING - LANDSCAPE ARCHITECTURE - ENVIRONMENTAL
1720 SE 16th Ave. Bldg 100, Ocala, FL 34471
Office: (352) 387-4540 Fax: (352) 387-4545

OAK SHORES ESTATES
MARION COUNTY, FLORIDA

BUFFER DETAILS

DATE 1/21/26
DRAWN BY SMM
CHKD. BY JH
JOB NO. 25-0070
SCALE
SHT. 07.01



100'

TYPE 'C' BUFFER



100'

TYPE 'C' BUFFER

Tillman & Associates
ENGINEERING, LLC.

CIVIL ENGINEERING - PLANNING - LANDSCAPE ARCHITECTURE - ENVIRONMENTAL
1720 SE 16th Ave. Bldg 100, Ocala, FL 34471
Office: (352) 387-4540 Fax: (352) 387-4545

OAK SHORES ESTATES
MARION COUNTY, FLORIDA

BUFFER RENDERING

DATE 02/04/26
DRAWN BY _____
CHKD. BY JH
JOB NO. 25-0070
SCALE _____
SHT. 08.01



100'

TYPE 'E' BUFFER



100'

TYPE 'E' BUFFER

Tillman & Associates
ENGINEERING, LLC.

CIVIL ENGINEERING - PLANNING - LANDSCAPE ARCHITECTURE - ENVIRONMENTAL
1720 SE 16th Ave. Bldg 100, Ocala, FL 34471
Office: (352) 387-4540 Fax: (352) 387-4545

OAK SHORES ESTATES
MARION COUNTY, FLORIDA

BUFFER RENDERING

DATE 02/04/26
DRAWN BY _____
CHKD. BY JH
JOB NO. 25-0070
SCALE _____
SHT. 08.02

ATTACHMENT J



Tillman & Associates
ENGINEERING, LLC.

CIVIL ENGINEERING - PLANNING - LANDSCAPE ARCHITECTURE - ENVIRONMENTAL
1720 SE 16th Ave. Bldg 100, Ocala, FL 34471
Office: (352) 387-4540 Fax: (352) 387-4545

OAK SHORES ESTATES
MARION COUNTY, FLORIDA

HOUSE RENDERINGS
40' WIDE LOTS

DATE 7/22/25
DRAWN BY SM
CHKD. BY JH
JOB NO. 25-0070
SCALE _____
SHT. 09.01

ATTACHMENT J



Tillman & Associates
ENGINEERING, LLC.


CIVIL ENGINEERING - PLANNING - LANDSCAPE ARCHITECTURE - ENVIRONMENTAL
1720 SE 16th Ave. Bldg 100, Ocala, FL 34471
Office: (352) 387-4540 Fax: (352) 387-4545

OAK SHORES ESTATES
MARION COUNTY, FLORIDA

HOUSE RENDERINGS
50' WIDE LOTS

DATE 7/22/25
DRAWN BY SM
CHKD. BY JH
JOB NO. 25-0070
SCALE _____
SHT. 09.02

ATTACHMENT J

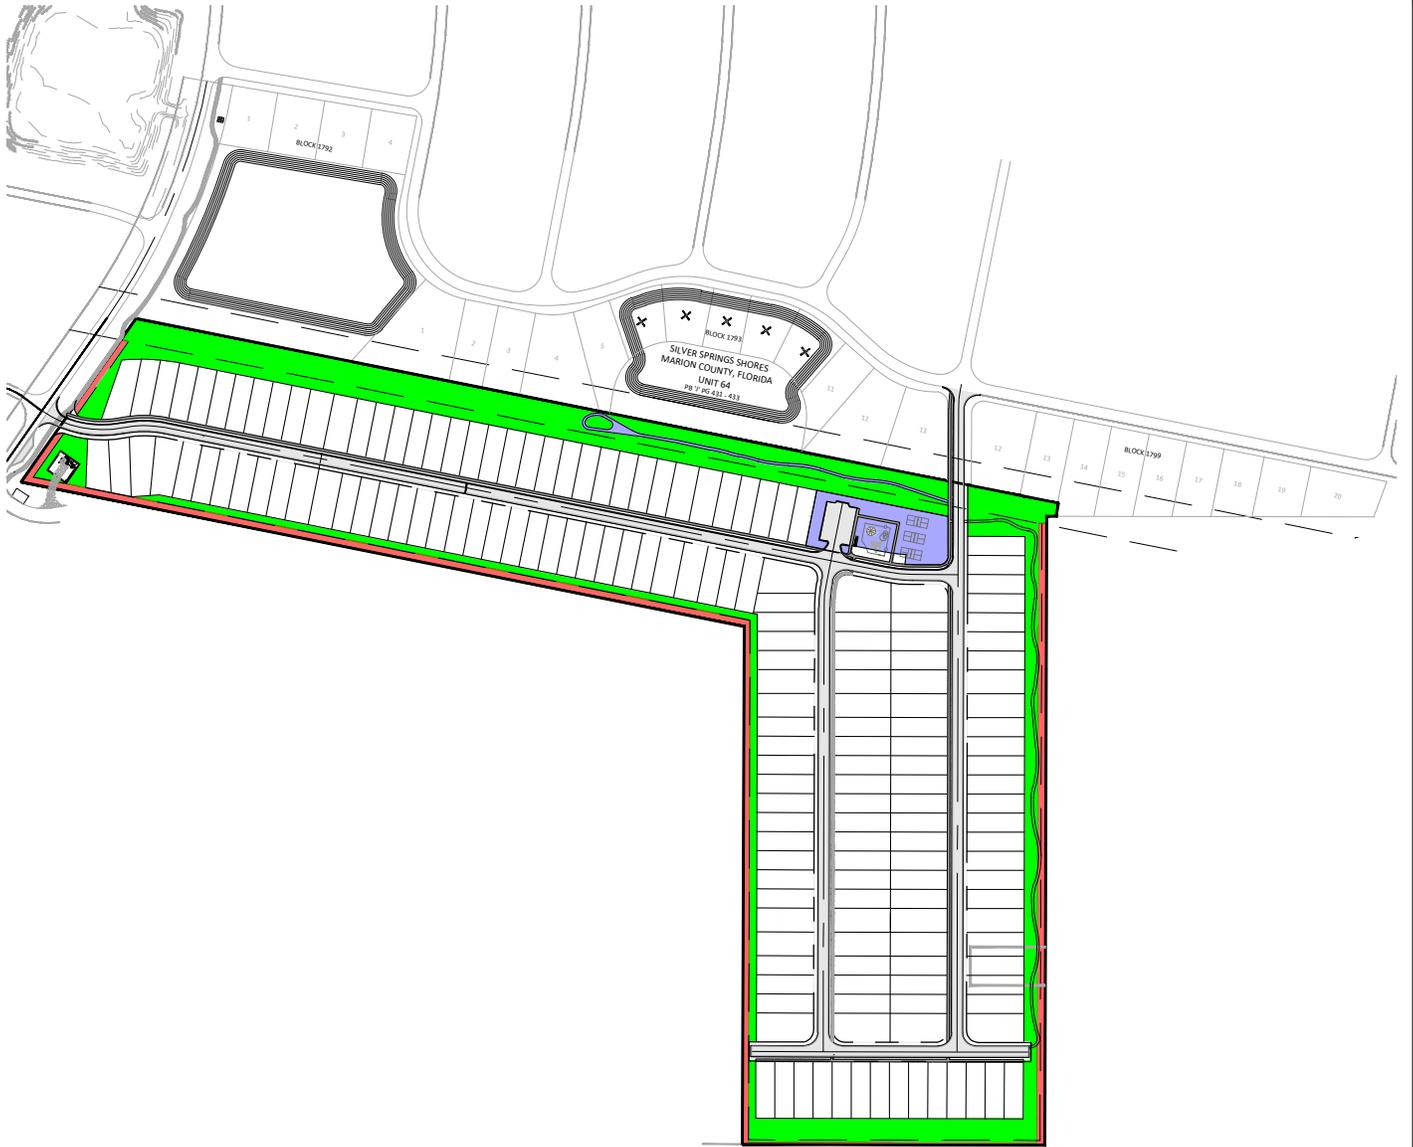

	OPEN SPACE:	
	BUFFERS	1.63 AC
	OTHER OPEN SPACE	6.04 AC
TOTAL OPEN SPACE PROVIDED:		±7.67 AC (23%)
MINIMUM OPEN SPACE REQUIRED:		±6.65 AC (33.27 AC X 0.20)
MINIMUM IOS SPACE REQUIRED:		±0.33 AC (5% OPEN SPACE)
	MINIMUM IOS SPACE PROVIDED:	±0.92 AC


Tillman & Associates
ENGINEERING, LLC.

CIVIL ENGINEERING - PLANNING - LANDSCAPE ARCHITECTURE - ENVIRONMENTAL
1720 SE 16th Ave. Bldg 100, Ocala, FL 34471
Office: (352) 387-4540 Fax: (352) 387-4545

OAK SHORES ESTATES
MARION COUNTY, FLORIDA

**OPEN SPACE MAP
AND CALCULATIONS**

DATE 1/21/26
DRAWN BY SMM
CHKD. BY JH
JOB NO. 25-0070
SCALE 1" = 400'
SHT. 10.01

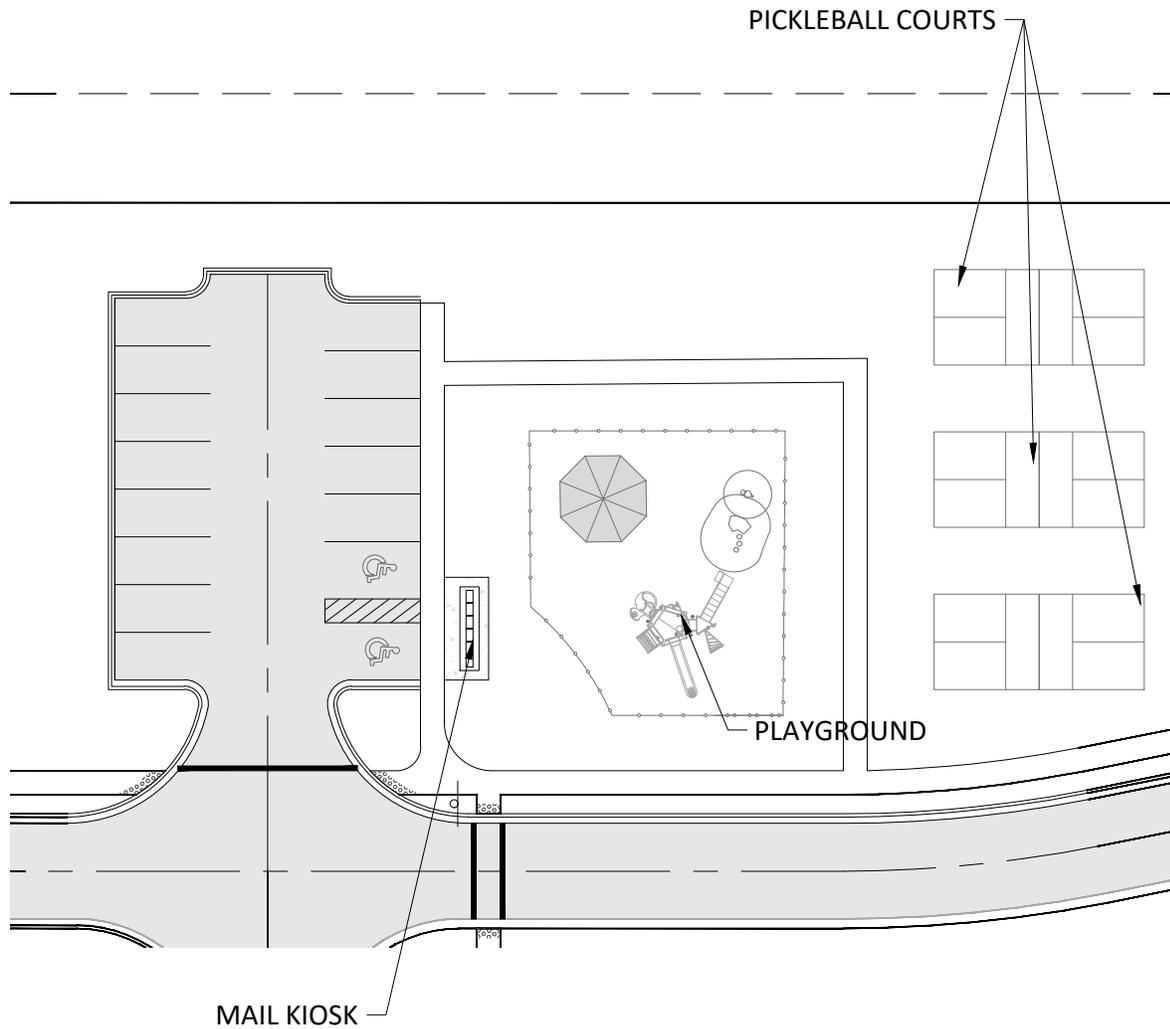

Tillman & Associates
ENGINEERING, LLC.

CIVIL ENGINEERING - PLANNING - LANDSCAPE ARCHITECTURE - ENVIRONMENTAL
 1720 SE 16th Ave. Bldg 100, Ocala, FL 34471
 Office: (352) 387-4540 Fax: (352) 387-4545

OAK SHORES ESTATES
 MARION COUNTY, FLORIDA

AMENITY RENDERING

DATE 7/22/25
 DRAWN BY _____
 CHKD. BY JH
 JOB NO. 25-0070
 SCALE _____
 SHF. 11.01



PLAYGROUND



COVERED PAVILION 12' X 20'

Tillman & Associates
ENGINEERING, LLC.

CIVIL ENGINEERING - PLANNING - LANDSCAPE ARCHITECTURE - ENVIRONMENTAL
1720 SE 16th Ave. Bldg 100, Ocala, FL 34471
Office: (352) 387-4540 Fax: (352) 387-4545

OAK SHORES ESTATES
MARION COUNTY, FLORIDA

AMENITY RENDERING
PLAYGROUND & PAVILION

DATE 02/04/26
DRAWN BY _____
CHKD. BY JH
JOB NO. 25-0070
SCALE _____
SHT. 11.02



Tillman & Associates
ENGINEERING, LLC.

CIVIL ENGINEERING - PLANNING - LANDSCAPE ARCHITECTURE - ENVIRONMENTAL
1720 SE 16th Ave. Bldg 100, Ocala, FL 34471
Office: (352) 387-4540 Fax: (352) 387-4545

OAK SHORES ESTATES
MARION COUNTY, FLORIDA

**AMENITY RENDERING
PICKLEBALL COURTS**

DATE 02/04/26
DRAWN BY _____
CHKD. BY JH
JOB NO. 25-0070
SCALE _____
SHT. 11.03



* PLEASE NOTE THAT MATERIAL FOR DELINIATING THE WALKING TRAIL MAY BE MADE UP OF OTHER MATERIAL. THE SIZE MAY VARY IN WIDTH.




Tillman & Associates
ENGINEERING, LLC.

CIVIL ENGINEERING - PLANNING - LANDSCAPE ARCHITECTURE - ENVIRONMENTAL
1720 SE 16th Ave. Bldg 100, Ocala, FL 34471
Office: (352) 387-4540 Fax: (352) 387-4545

OAK SHORES ESTATES
MARION COUNTY, FLORIDA

**AMENITY RENDERING
WALKING TRAIL**

DATE 02/04/26
DRAWN BY _____
CHKD. BY JH
JOB NO. 25-0070
SCALE _____
SHT. 11.04

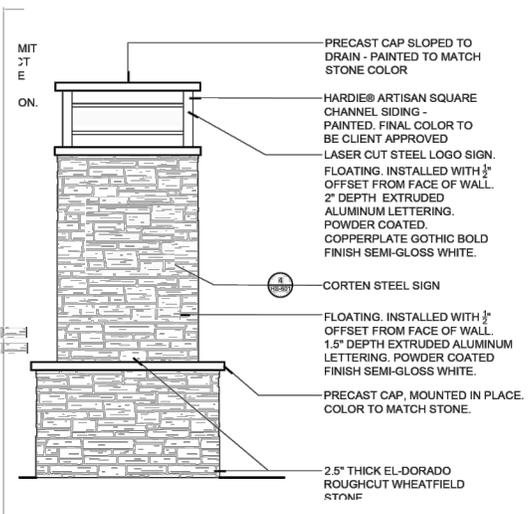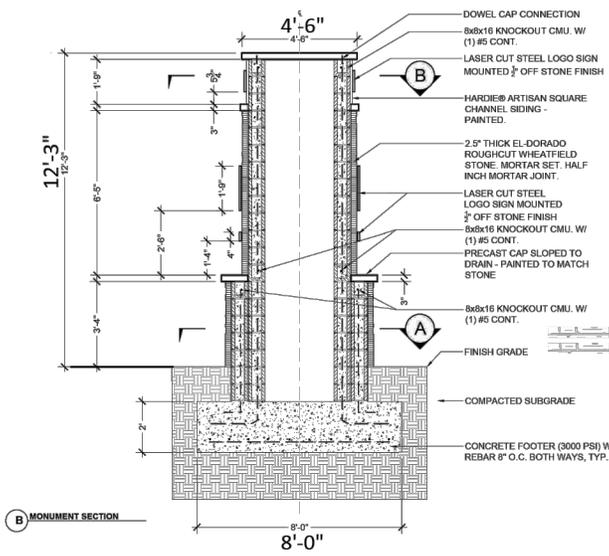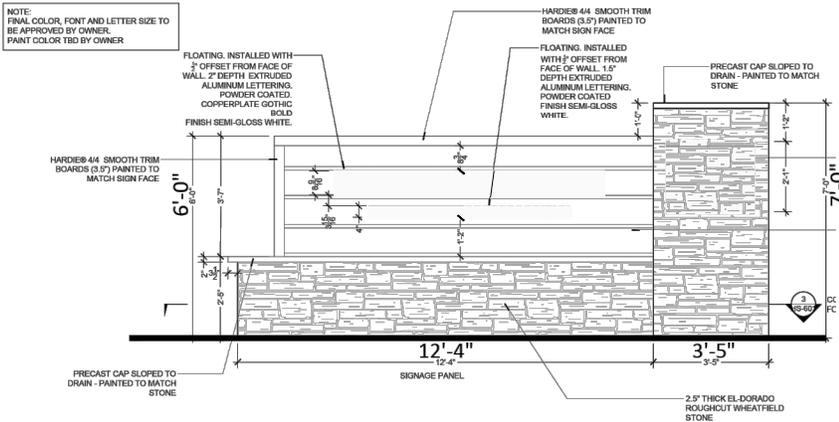

PLEASE NOTE THAT EITHER SIGN MAY BE PLACED AT ENTRANCE LOCATION. ALL OTHER SIGNAGE TO CONFORM WITH LDC STANDARDS.

Tillman & Associates
ENGINEERING, LLC.

CIVIL ENGINEERING - PLANNING - LANDSCAPE ARCHITECTURE - ENVIRONMENTAL
1720 SE 16th Ave. Bldg 100, Ocala, FL 34471
Office: (352) 387-4540 Fax: (352) 387-4545

OAK SHORES ESTATES
MARION COUNTY, FLORIDA

SIGNAGE RENDERING

DATE 02/04/26
DRAWN BY
CHKD. BY JH
JOB NO. 25-0070
SCALE
SHT. 12.01