

#### Marion County Board of County Commissioners

Office of the County Engineer

412 SE 25th Ave. Ocala, FL 34471 Phone: 352-671-8686 Fax: 352-671-8687

MAY 14, 2021

WALDROP ENGINEERING DAMON PARRISH 262 MAITLAND CENTER PKWY 262 MAITLAND, FL 32751

SUBJECT: **DRC INFORMATIONAL LETTER** PROJECT NAME: OCALA PRESERVE PHASE 13

PROJECT #2021030019

APPLICATION: PRELIMINARY PLAT #26370

#### Dear Damon:

The above referenced project was reviewed by Development Review staff and the following comments are for your review. You need not reply to the comments, and if the comments have been previously completed, simply disregard. Your plan will be scheduled for approval by the Development Review Committee on May 17, 2021. This item will be on the consent agenda and attendance is not required.

1. DEPARTMENT: ENGDRN - STORMWATER REVIEW

**REVIEW ITEM: Additional Stormwater comments** 

STATUS OF REVIEW: INFO

REMARKS: Pre-Plat reviewed concurrently with AR# 26371 Improvement Plans.

2. DEPARTMENT: ENGIN - DEVELOPMENT REVIEW

REVIEW ITEM: 2.1.3 - Order of plan approval

STATUS OF REVIEW: INFO

REMARKS: 4/21/21 - Refer to PUD rezoning AR #25913 for location of Phase 13.

3/26/21 - Revise most recently approved PUD Master Plan #22757 to include phases 13 & 14.

3. DEPARTMENT: ENGIN - DEVELOPMENT REVIEW

REVIEW ITEM: 6.3.1.F(1) - Establishment of MSBU, CDD, or other State recognized special district responsible for maintenance and operation of dedicated improvements

STATUS OF REVIEW: INFO

REMARKS: DRC 3/4/19 - Waiver to MSBU denied by DRC. Establishment of an MSBU is required prior to final plat approval. Contact the MSTU Department at (352)438-2650 to create an MSBU or obtain a waiver from BCC via DRC.

4. DEPARTMENT: ENGIN - DEVELOPMENT REVIEW

**REVIEW ITEM:** Additional Development Review Comments

STATUS OF REVIEW: INFO

REMARKS: After approval, plans will be electronically stamped by the county. The applicant will receive an email indicating that approved plans are available for download and are located in the ePlans project Approved folder. For Development Review submittals, with the exception of Final Plats and Minor Site Plans, applicants are required to print, obtain required signatures, and sign and seal two 24"x 36" sets of the electronically stamped approved plan and deliver them to the Office of County Engineer, Development Review Section, located at 412 SE 25th Avenue Ocala, FL 34471. Upon receipt, a development order will be issued.


If you have any questions please contact me at (352) 671-8682 or carla.sansone@marioncountyfl.org.

Sincerely,

Carla Sansone

**Development Review Coordinator** 

OCALA PRESERVE PHASE 13 - PRELIMINARY PLAT
3330 NW 54TH CT OCALA
Project #2021030019 #26370 Parcel #13687-000-00

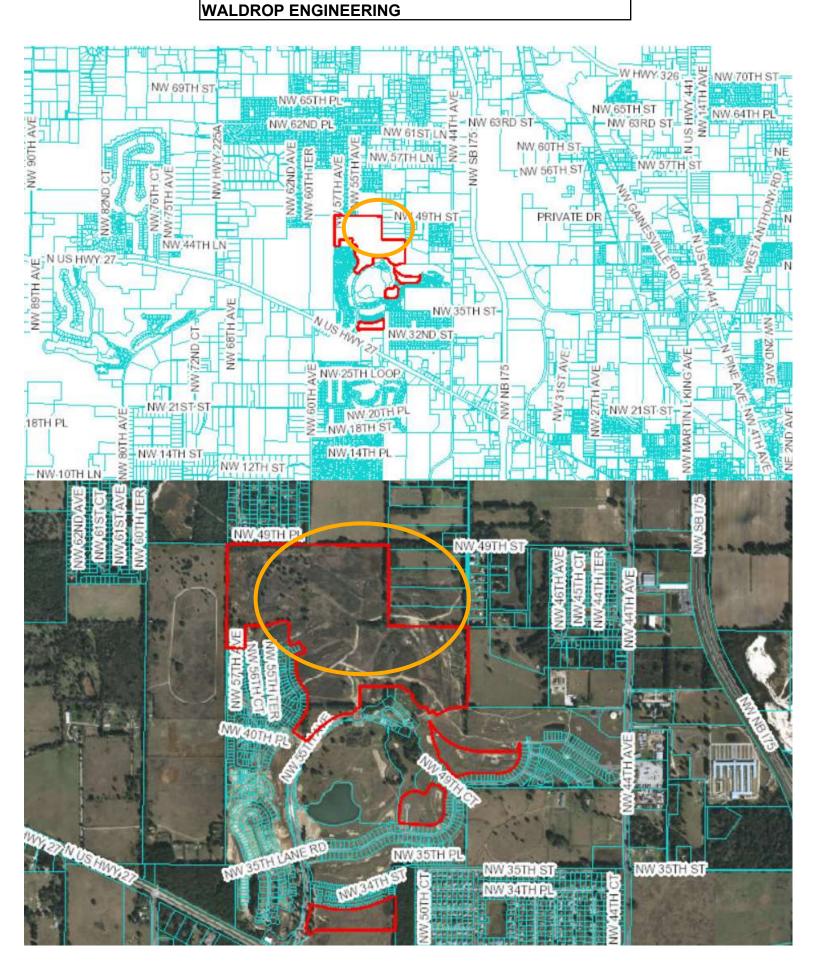

# PRELIMINARY PLAT


# OCALA PRESERVE PHASE 13

SECTION 33, TOWNSHIP 14 SOUTH, RANGE 21 EAST MARION COUNTY, FLORIDA

A PARCEL OF LAND LYING IN SECTION 33, TOWNSHIP 14 SOUTH, RANGE 21 EAST, MARION COUNTY, FLORIDA, AND BEING

BEGIN AT THE NORTHWEST CORNER OF THE NORTHEAST 1/4 OF THE NORTHEAST 1/4 OF SAID SECTION 33; RUN THENCE 372.01 FEET; THENCE S 89°34'16" E, A DISTANCE OF 229.00 FEET; THENCE S 00°24'50" W, A DISTANCE OF 140.91 FEET; THENCE S 24°28'38" W, A DISTANCE OF 54.80 FEET; THENCE S 00°24'50" W, A DISTANCE OF 114.97 FEET; THENCE S 89°35'10" E, A DISTANCE OF 530.17 FEET; THENCE S 00°33'28" W, A DISTANCE OF 145.60 FEET; THENCE S 05°50'36" W, A DISTANCE OF 33.96 EET; THENCE S 16°22'38" W, A DISTANCE OF 33.96 FEET; THENCE S 24°31'44" W, A DISTANCE OF 69.09 FEET; THENCE S 16°59'27" W, A DISTANCE OF 69.19 FEET; THENCE S 18°05'23" W, A DISTANCE OF 73.26 FEET; THENCE S 30°43'04" W, A DISTANCE OF 84.41 FEET; THENCE S 34°28'03" W, A DISTANCE OF 33.82 FEET; THENCE N 55°31'57" W, A DISTANCE OF 87.9 FEET: THENCE S 34°28'03" W. A DISTANCE OF 165.00 FEET: THENCE N 55°31'57" W. A DISTANCE OF 198.97 FEET: THENCE S 89°30'28" E, A DISTANCE OF 270.00 FEET; THENCE N 00°48'08" E, A DISTANCE OF 60.00 FEET TO A POINT ON THE NORTH BOUNDARY OF THE AFORESAID NORTHEAST 1/4 OF SECTION 33; THENCE CONTINUE ALONG SAID NORTH BOUNDARY, S 89°17'14" E, A DISTANCE OF 1263.21 FEET TO THE POINT OF BEGINNING.

CONTAINING 51.393 ACRES, MORE OR LESS.

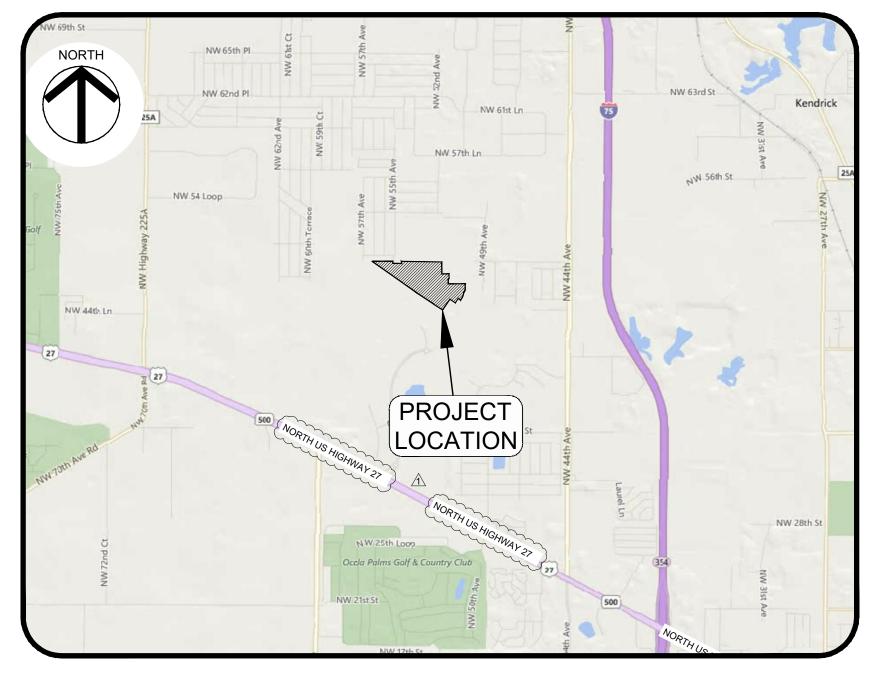

## LOCATION MAP

OWNER/DEVELOPER/APPLICANT:

FORESTAR USA REAL ESTATE GROUP, INC.

4042 PARK OAKS BOULEVARD, SUITE 200

## PROJECT CONSULTANTS

ENGINEER/PLANNER WALDROP ENGINEERING, P.A. 2600 MAITLAND CENTER PARKWAY, SUITE 262 MAITLAND, FL 32751 (407) 775-6500 CONTACT: DAMON PARRISH, P.E.

GEOTECHNICAL ENGINEER:

OCALA ELECTRIC UTILITY

MARION COUNTY UTILITIES

11800 SE U.S. HIGHWAY 441

BELLEVIEW, FL 34420

201 SE 3RD STREET

OCALA, FL 34471

WATER & SEWER

(352) 351-6620

(352) 307-6000

**ELECTRIC** 

5904 HAMPTON OAKS PARKWAY, SUITE F TAMPA, FL 33610 (813) 971-3882 CONTACT: STEVEN A. JANOSIK, P.E.

SURVEYOR GEOPOINT SURVEYING, INC. 213 HOBBS STREET TAMPA, FLORIDA 33619 (813) 248-8888 CONTACT: DAVID A. WILLIAMS, P.S.M., R.P.L.S

GEOTECHNICAL ENGINEER: TIERRA, INC.

TAMPA, FL 33637

(813) 989-1354 CONTACT: KEVIN H. SCOTT, P.E.

TELEPHONE

CENTURYLINK

302 SE BROADWAY

OCALA, FL 34471

AMANDA ROOS

(352) 368-8781

CONTACT: JOHN GARRITY SHEET INDEX 02 - 04 MAP EXHIBITS 7351 TEMPLE TERRACE HIGHWAY 05 - 07 PRELIMINARY PLAT L1 LANDSCAPE PLAN L2 LANDSCAPE DETAILS, NOTES, & PLANTING SCHEDULE S01-S06 BOUNDARY AND TOPOGRAPHIC SURVEY

## MARION FRIENDLY LANDSCAPE AREA CALCULATION:

LANDSCAPE AREA REQUIRED = 15% OF TOTAL ACREAGE = 15% X 51.39 AC = 7.7 ACRES LANDSCAPE AREA PROVIDED = TRACT B + TRACT D + TRACT E + TRACT G + TRACT H =

## LOT DIMENSIONS, AREA AND SETBACKS

>		SINGLE FAMILY	MULTI FAMILY
>	LOT AREA	3,600 SF (MIN.)	2,500 SF (MI
	FRONT SETBACK	10' (MIN.)	0' (MIN.)
>	SIDE SETBACK, INTERIOR	5' (MIN.)	VARIES
	REAR SETBACK	10' (MIN.)	10' (MIN.)
>	REAR POOL & ENCLOSURE SETBACK	5' (MIN.)*	5' (MIN.)*
>	ACCESSORY STRUCTURE SETBACK	5' (MIN.)	5' (MIN.)
>	* REAR POOL AND ENCLOSURE SETBAFOR LOTS ADJACENT TO RECREATION/		S.

## **OPEN SPACE CALCULATION:**

OPEN SPACE REQUIRED = 350 SF PER RESIDENTIAL LOT = 350 SF X 168 LOTS = 58,800 SF

OPEN SPACE PROVIDED = TRACT C + TRACT F + TRACT K + 25% X (TRACT B + TRACT D +

FRACT E + TRACT G + TRACT H) = 225,633 SF (5.17 ACRES)

## TAMPA, FL 33610 PHONE: (813) 392-3385

	6.11.4.C(1) - ACCESS TO ADJACENT UNPLATTED LANDS	01/23/2012
	6.11.4.C(1) - SECTION/QUARTER SECTION LINE ROADS	01/23/2012
	6.12.2 - STREET RIGHT-OF-WAY WIDTH	01/23/2012
	6.11.5.C(1)&D(1) - DRIVEWAY ACCESS ONTO COLLECTOR ROAD	01/23/2012
	6.12.12.À - EXTERNAL SIDEWALKS	01/23/2012
	6.11.4.B(1)&D - PARALLEL ACCESS	01/23/2012
	7.1.3.M(4)(b) & DETAIL TS031 -SIGN INSTALLATION	10/08/2014
	7.1.3.M(4)(a) & DETAIL TS032 - STREET SIGN	10/08/2014
IZ I	16-R-138 & 16-R-139 - SPEED LIMIT RESOLUTION	04/19/2016
1)	6.12.2 - STREET RIGHT-OF-WAY WIDTH	09/12/2016
- / -		

LIST OF OBTAINED WAIVERS

SITE INFORMATION

DEVELOPMENT DATA

PUD (AR #25913) / MEDIUM DENSITY

MULTI-FAMILY RESIDENTIAL HOUSING

OR BK/PG: 6681/136-151; 6103/1171-1185;

POTABLE WATER WILL BE PROVIDED BY

WASTEWATER WILL BE PROVIDED BY

SOLID WASTE PICKUP WILL BE PROVIDED BY

FIRE PROTECTION IN ACCORDANCE WITH THE MARION COUNTY LDC WILL BE

PER FEMA MAP NO. 12083C0502E, DATED APRIL 19, 2017, A MAJORITY OF THE PROJECT AREA FALLS WITHIN FEMA FLOOD ZONE "X" WITH SOME AREAS ENCOMPASSE BY FLOOD ZONE "A" AND ZONE "AE".

THE OCALA PRESERVE COMMUNITY

DEVELOPMENT DISTRICT (CDD) SHALL ACT

AS THE LEGAL INSTRUMENT THAT SHALL PROVIDE PERPETUAL MAINTENANCE FOR

THE STREETS, DRAINAGE SYSTEM, AND

COMMON AREAS OF THE PLANNED UNIT

ALL EASEMENTS ARE DESIGNATED ON THE

DEVELOPMENT.

PROVIDED VIA THE CENTRAL POTABLE

WATER SYSTEM FOR THIS PROJECT.

SINGLE-FAMILY DETACHED AND

3849/343-352; 3462/1879-1886

MARION COUNTY UTILITIES.

MARION COUNTY UTILITIES.

A CENTRAL WASTE HAULER.

RESIDENTIAL

51.39 AC

1.15 MILES

MASTER TAX PARCEL ID NUMBERS:

TOTAL PROJECT AREA: 51.39 ACRES

ZONING/FUTURE LAND USE:

**DEVELOPMENT AGREEMENTS:** 

LAND USE:

PHASE 13 AREA:

PROPOSED LOTS:

VERTICAL DATUM

ROAD LENGTH:

WATER:

SEWER:

GARBAGE:

FIRE PROTECTION:

FEMA DESIGNATION:

EASEMENTS:

ROADWAYS, DRAINAGE, & COMMON AREAS:

13551-006-00, 13551-007-00, 13551-008-00, 13687-000-00

MARION COUNTY SPRINGS PROTECTION ZONE: SECONDARY ZONE

## DRAINAGE NARRATIVE

OCALA PRESERVE PHASE 13 WILL CONSIST OF APPROXIMATELY 6,100 LF OF ROADWAY WITH CURB AND GUTTER. TO SERVE A 168-LOT RESIDENTIAL SUBDIVISION. STORMWATER RUNOFF WILL BE CONVEYED THROUGH A SERIES OF INLETS AND PIPES AND DISCHARGED TO SIX STORMWATER PONDS, DRA-13A DRA-13B, DRA-13C, DRA-13D, DRA-13E, AND DRA-13F. THE STORMWATER PONDS HAVE BEEN SIZED TO RETAIN THE 100-YEAR/24-HOUR STORM EVENT. NO DISCHARGE FROM THE PONDS IS PROPOSED.

#### IMPERVIOUS DATA **EXISTING IMPERVIOUS** PROPOSED IMPERVIOUS 764,905 SF 17.56 AC (34.19%)

## **OPERATION AND MAINTENANCE**

ROADWAYS AND STORMWATER MANAGEMENT SYSTEM SHALL BE PRIVATELY MAINTAINED. THE STORMWATER MANAGEMENT PONDS WILL BE MAINTAINED ON A WEEKLY OR BI-WEEKLY SCHEDULE AS PART OF THE LANDSCAPE MAINTENANCE AND MOWING. DEBRIS ACCUMULATED IN STORM STRUCTURES WILL BE REMOVED

WATER AND SANITARY SEWER SYSTEM SHALL BE MAINTAINED BY MARION COUNTY UTILITIES

## **GENERAL NOTES**

- STREETS TO BE PRIVATE SUBDIVISION LOCAL ROADS WITH RESIDENTIAL USE (DESIGN
- RESIDENTIAL IRRIGATION IS VIA POTABLE WATER SYSTEM. GOLF COURSE AND COMMON AREA IRRIGATION IS VIA THE IRRIGATION SYSTEM GOVERNED UNDER
- TOPOGRAPHIC AND OTHER DATA IS BASED ON A SURVEY BY GEOPOINT SURVEYING, INC. FROM OCTOBER, 2020. EXISTING TOPOGRAPHY SHALL BE VERIFIED PRIOR TO
- ALL LOTS/TRACTS IN THIS DEVELOPMENT SHALL USE THE INTERNAL SUBDIVISION ROADWAYS FOR DRIVEWAY/VEHICLE ACCESS. DIRECT DRIVEWAY/VEHICLE ACCESS TO US HIGHWAY 27, N.W. 44TH AVE, OR N.W. 49TH STREET IS PROHIBITED
- DEVELOPMENT OF ANY OF THE PROPERTY SHOWN IN THIS SUBDIVISION PLAT IS
- NO CHANGE TO THE WORK AS SHOWN ON THE APPROVED PLANS SHALL BE MADE WITHOUT NOTIFICATION TO AND APPROVAL BY THE OFFICE OF THE COUNTY
- NO MONUMENT SIGNAGE IS PROPOSED WITH THIS SUBDIVISION. ADDITIONAL PERMITS ARE REQUIRED FOR SIGNAGE
- THIS PROPOSED PROJECT HAS NOT BEEN GRANTED CONCURRENCY APPROVAL AND/OR GRANTED AND/OR RESERVED ANY PUBLIC FACILITY CAPACITIES. FUTURE RIGHTS TO DEVELOP THE PROPERTY ARE SUBJECT TO DEFERRED CONCURRENCY DETERMINATION, AND FINAL APPROVAL TO DEVELOP THE PROPERTY HAS NOT BEEN OBTAINED. THE COMPLETION OF CONCURRENCY REVIEW AND/OR APPROVAL HAS BEEN DEFERRED TO LATER DEVELOPMENT REVIEW STAGES. SUCH AS. BUT NOT LIMITED TO IMPROVEMENT PLAN, FINAL PLAT, SITE PLAN, OR BUILDING PERMIT

## **ENGINEER CERTIFICATION**

I HEREBY CERTIFY THAT THESE PLANS AND CALCULATIONS WERE COMPLETED IN ACCORDANCE WITH ALL APPLICABLE REQUIREMENTS OF THE MARION COUNTY LAND DEVELOPMENT CODE (LDC), EXCEPT AS WAIVED.

DAMON PARRISH, P.E. WALDROP ENGINEERING, P.A. REGISTERED ENGINEER NO. 73145 STATE OF FLORIDA

## SURVEYOR'S CERTIFICATE

I HEREBY CERTIFY THAT THE SURVEY REPRESENTED HEREON IS IN ACCORDANCE WITH ALL APPLICABLE REQUIREMENTS OF THE LDC AND MEETS THE STANDARDS OF PRACTICE AS SET FORTH BY THE FLORIDA BOARD OF PROFESSIONAL SURVEYORS AND MAPPERS.

DAVID A. WILLIAMS, P.S.M., R.P.L.S. GEOPOINT SURVEYING INC

## OWNER'S SIGNATURE

I HEREBY CERTIFY THAT I, MY SUCCESSORS, AND ASSIGNS SHALL PERPETUALLY MAINTAIN THE IMPROVEMENTS AS SHOWN WITHIN THESE PLANS.

TONY SQUITIERI DIVISION PRESIDENT - WEST FLORIDA FORESTAR USA REAL ESTATE GROUP, INC.

4

DAMON PARRISH, P.E. FL LICENSE NO. 73145

1143-204-01

SET NUMBER:

AGENCY CONTACT LISTING

TECO PEOPLES GAS

OCALA, FL 34474

(407) 420-2678

STORMWATER

(352) 796-7211

316 SOUTHWEST 33RD AVE


SOUTHWEST FLORIDA WATER

MANAGEMENT DISTRICT


BROOKSVILLE, FL 34604

2379 BROAD STREET

PR

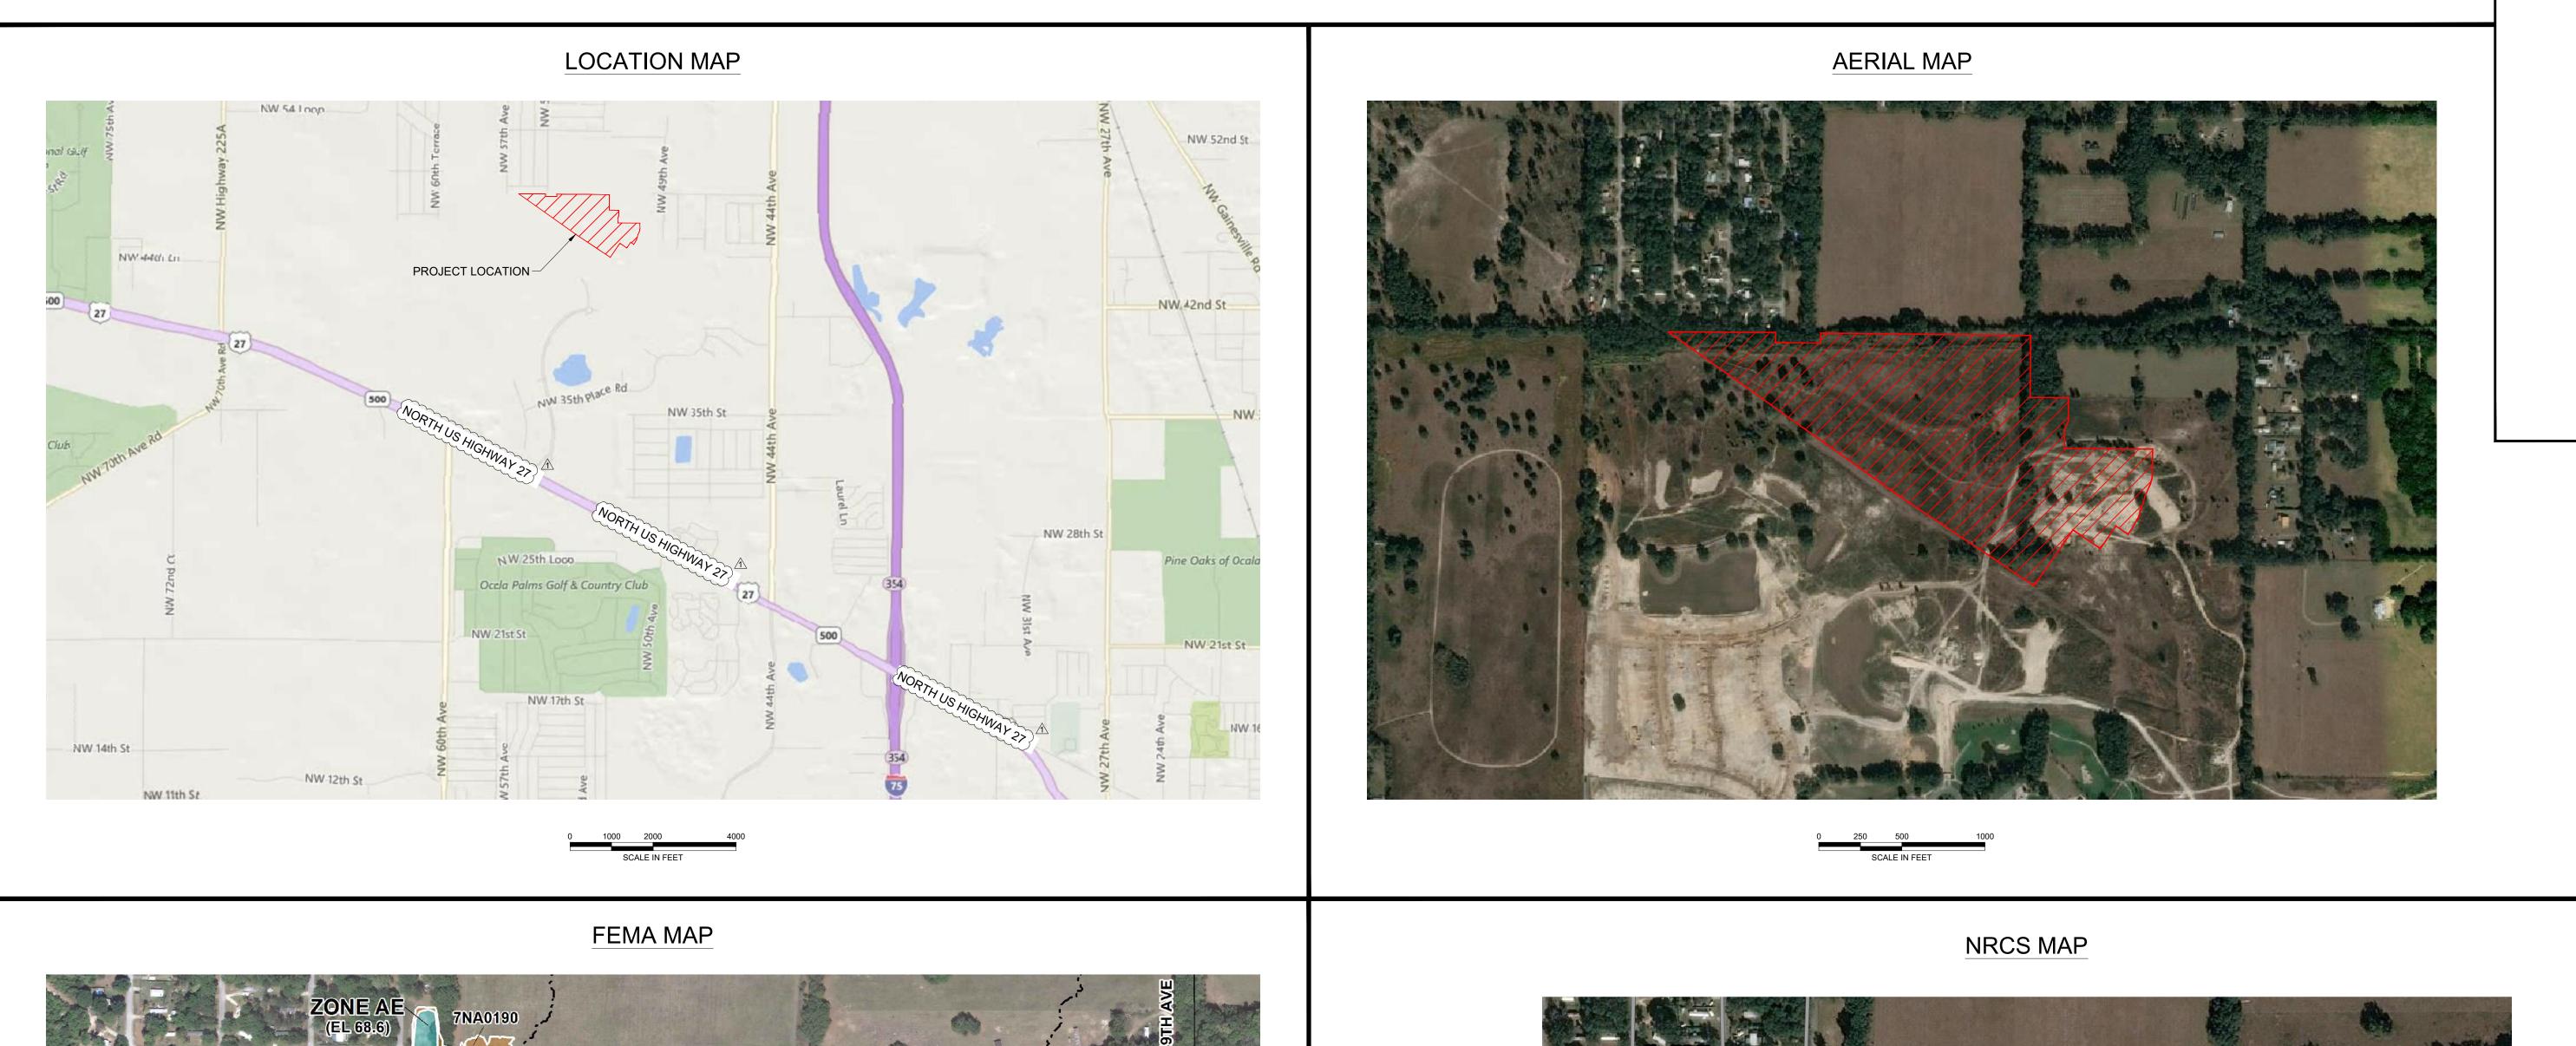



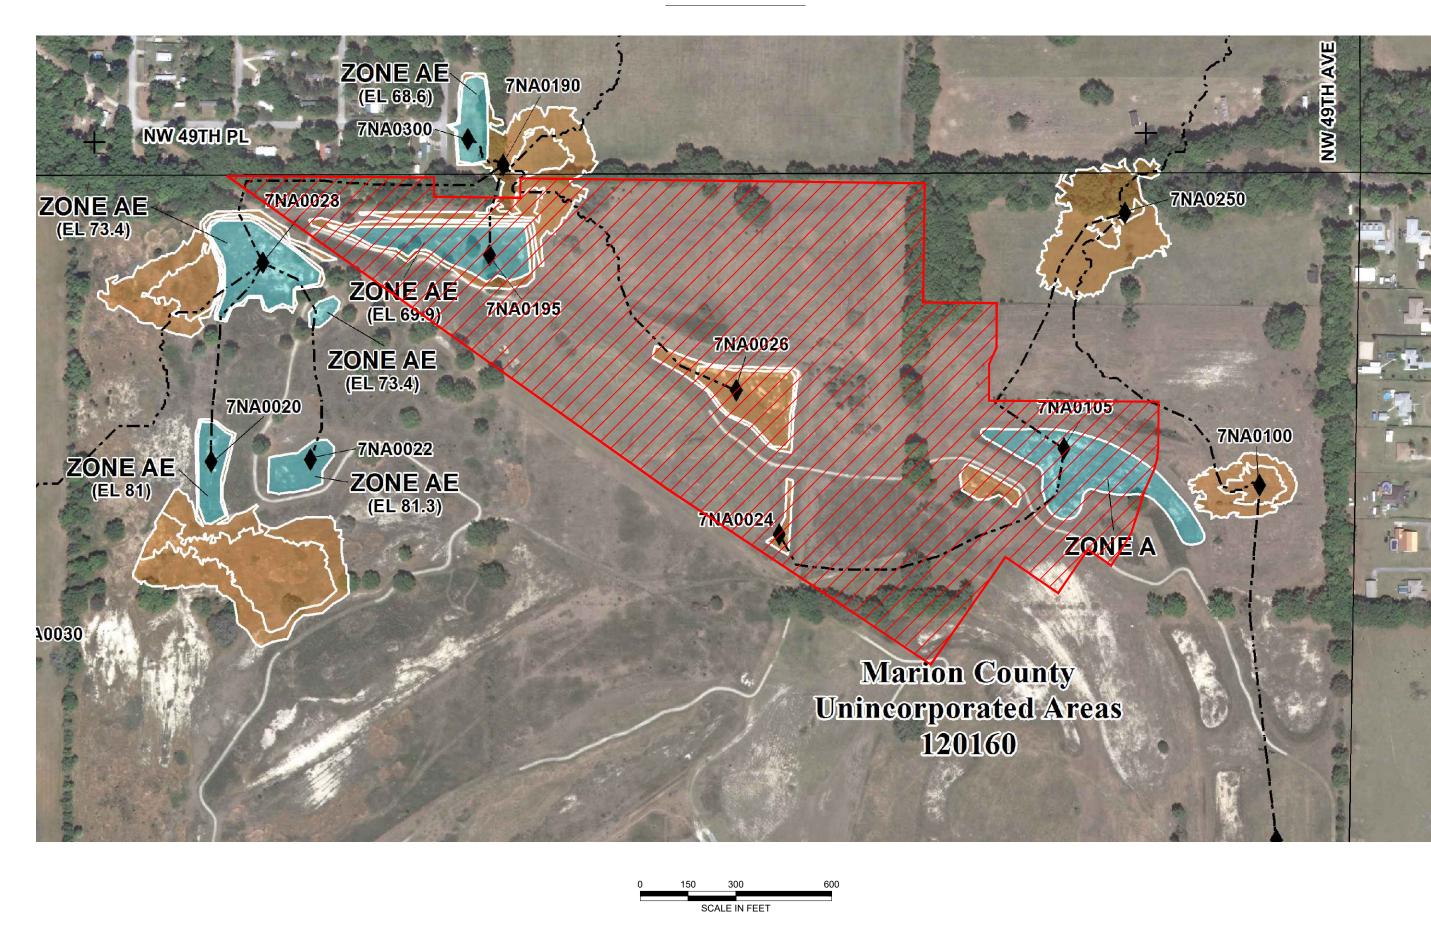

PLAN REVISIONS <-SUBMITTED / BIDDING>> 12/15/2020

A 04/01/21 REVISED PER COUNTY COMMENTS

OCALLA

MA

MA

LORIDA CERTIFICATE OF AUTHORIZATION #LC260003


1143-204-01


DAMON PARRISH, P.E. FL LICENSE NO. 73145


SET NUMBER:

1143-203 (Ocala Preserve-Engineering(Ph 11,13,18B)\Drawings-Exhibits\1143-203-02 - Phase 13 Preliminary Plat\Current Plans\114320302102.dwg



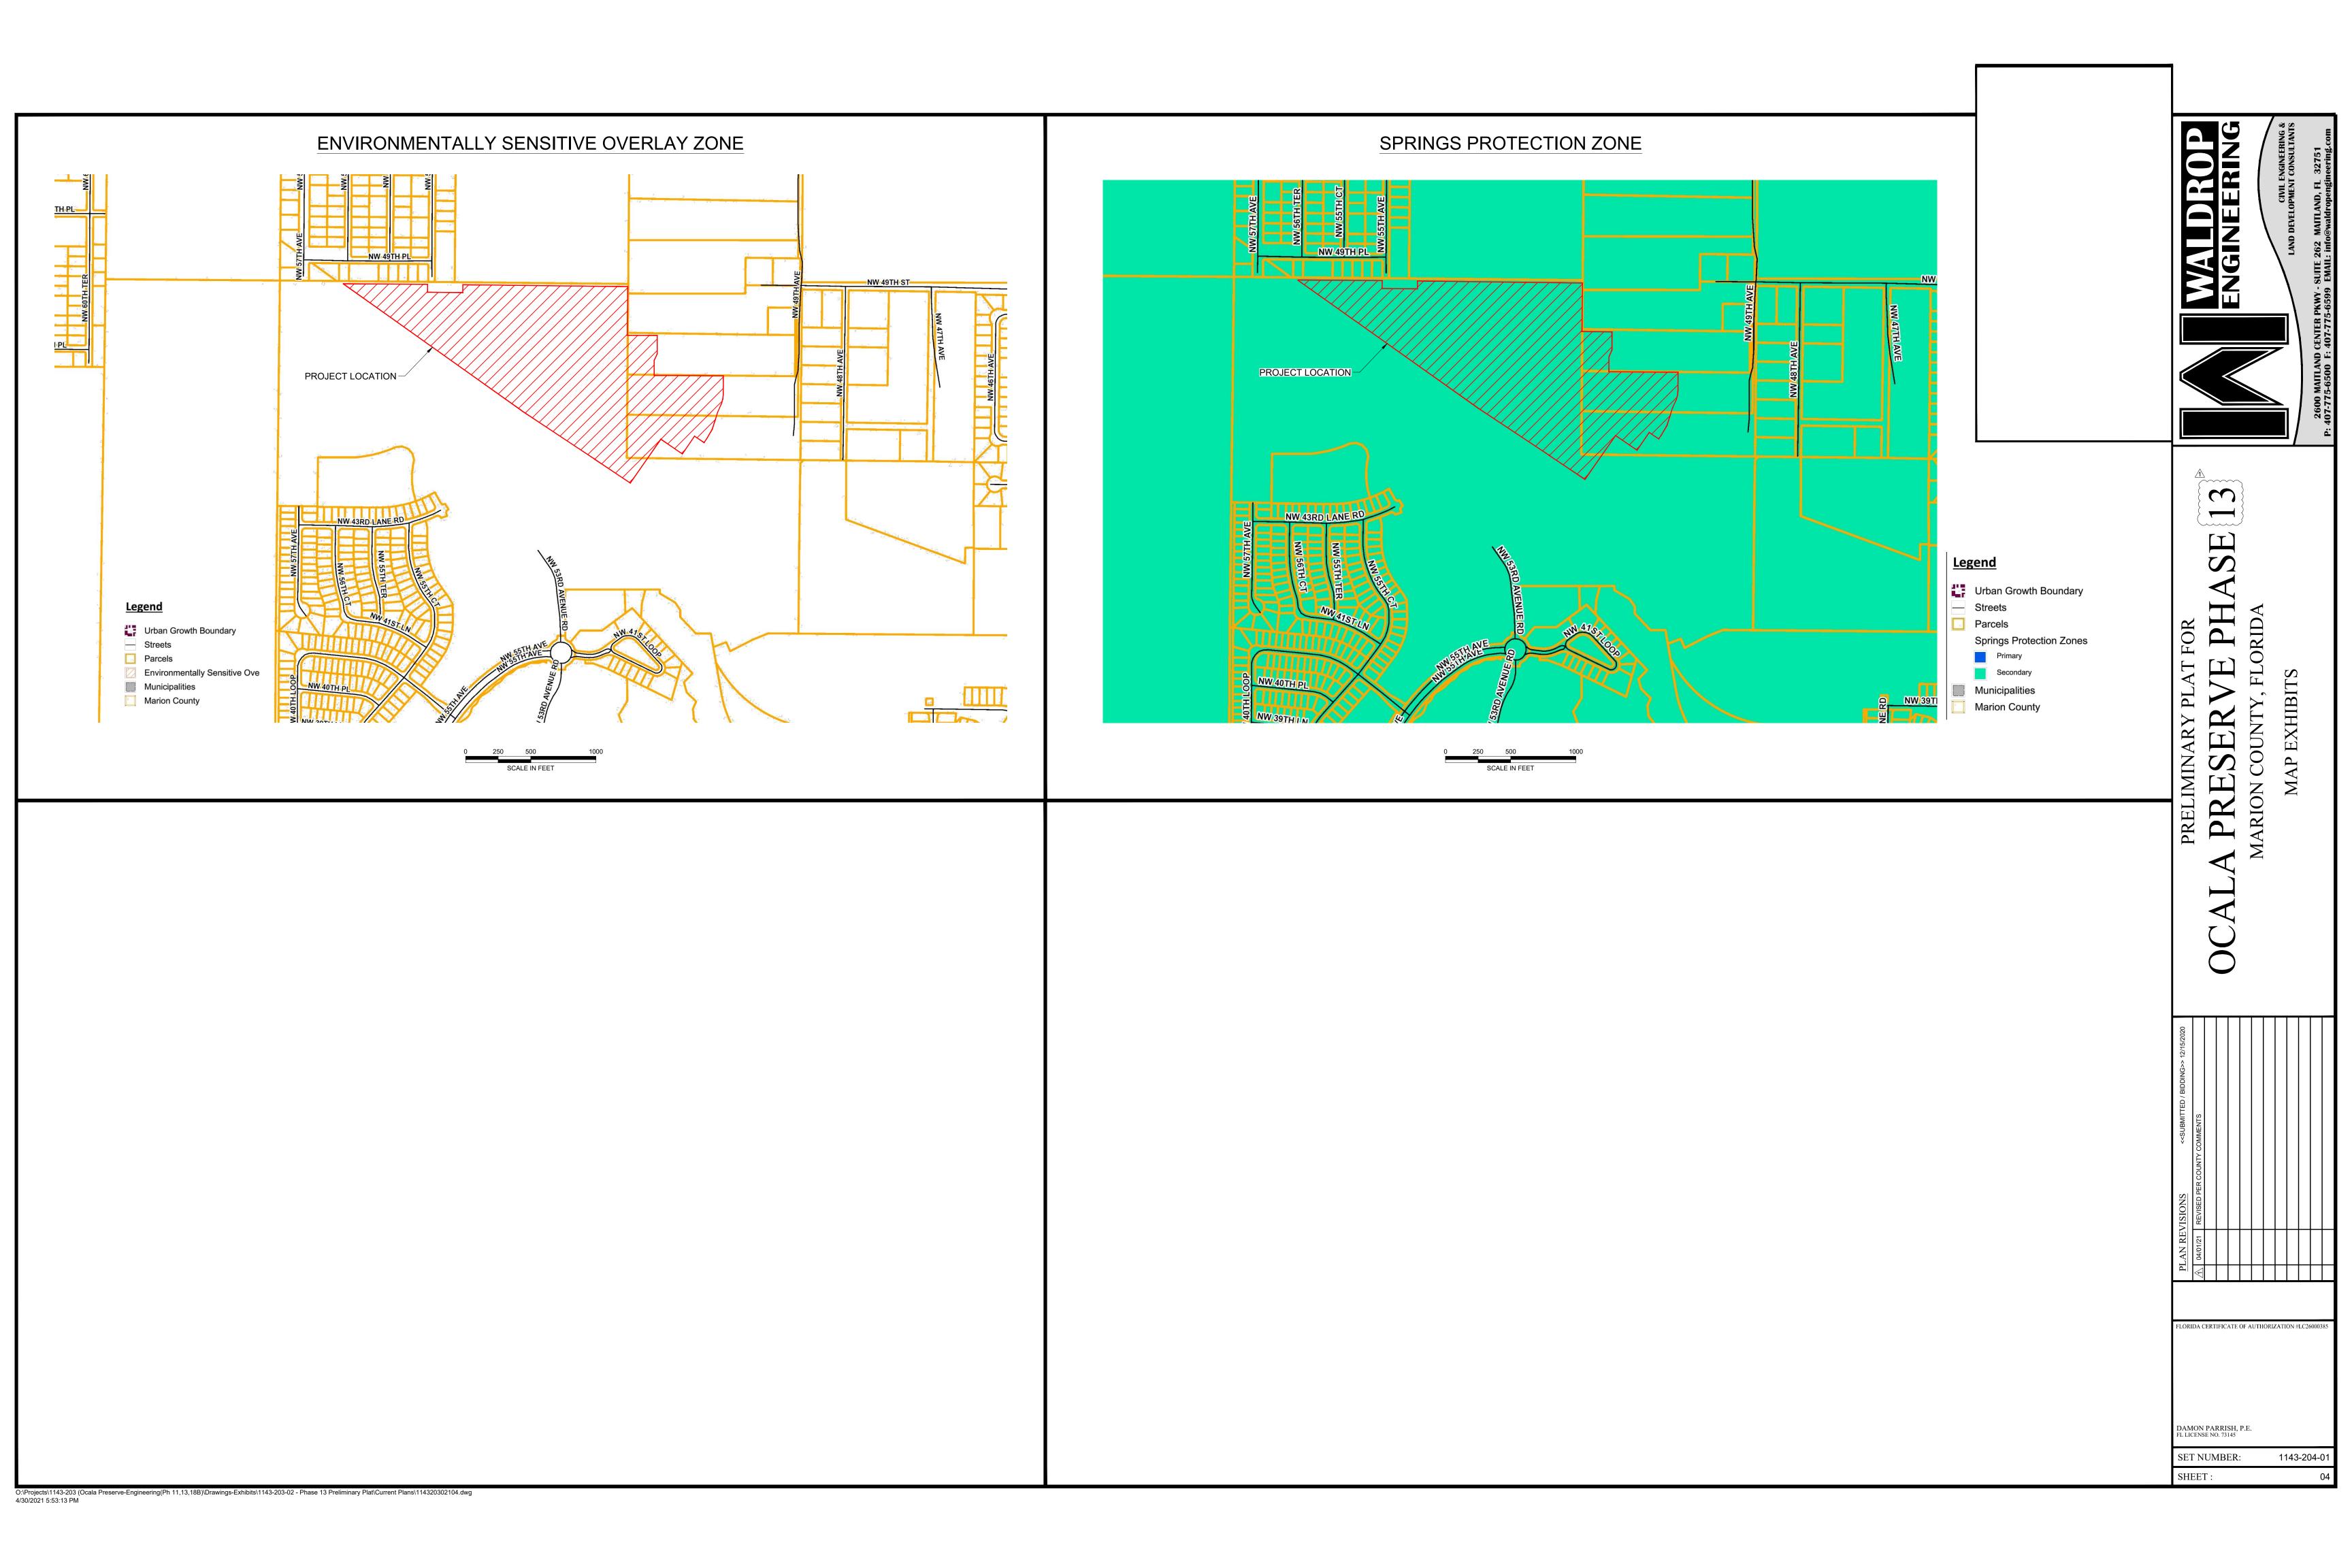


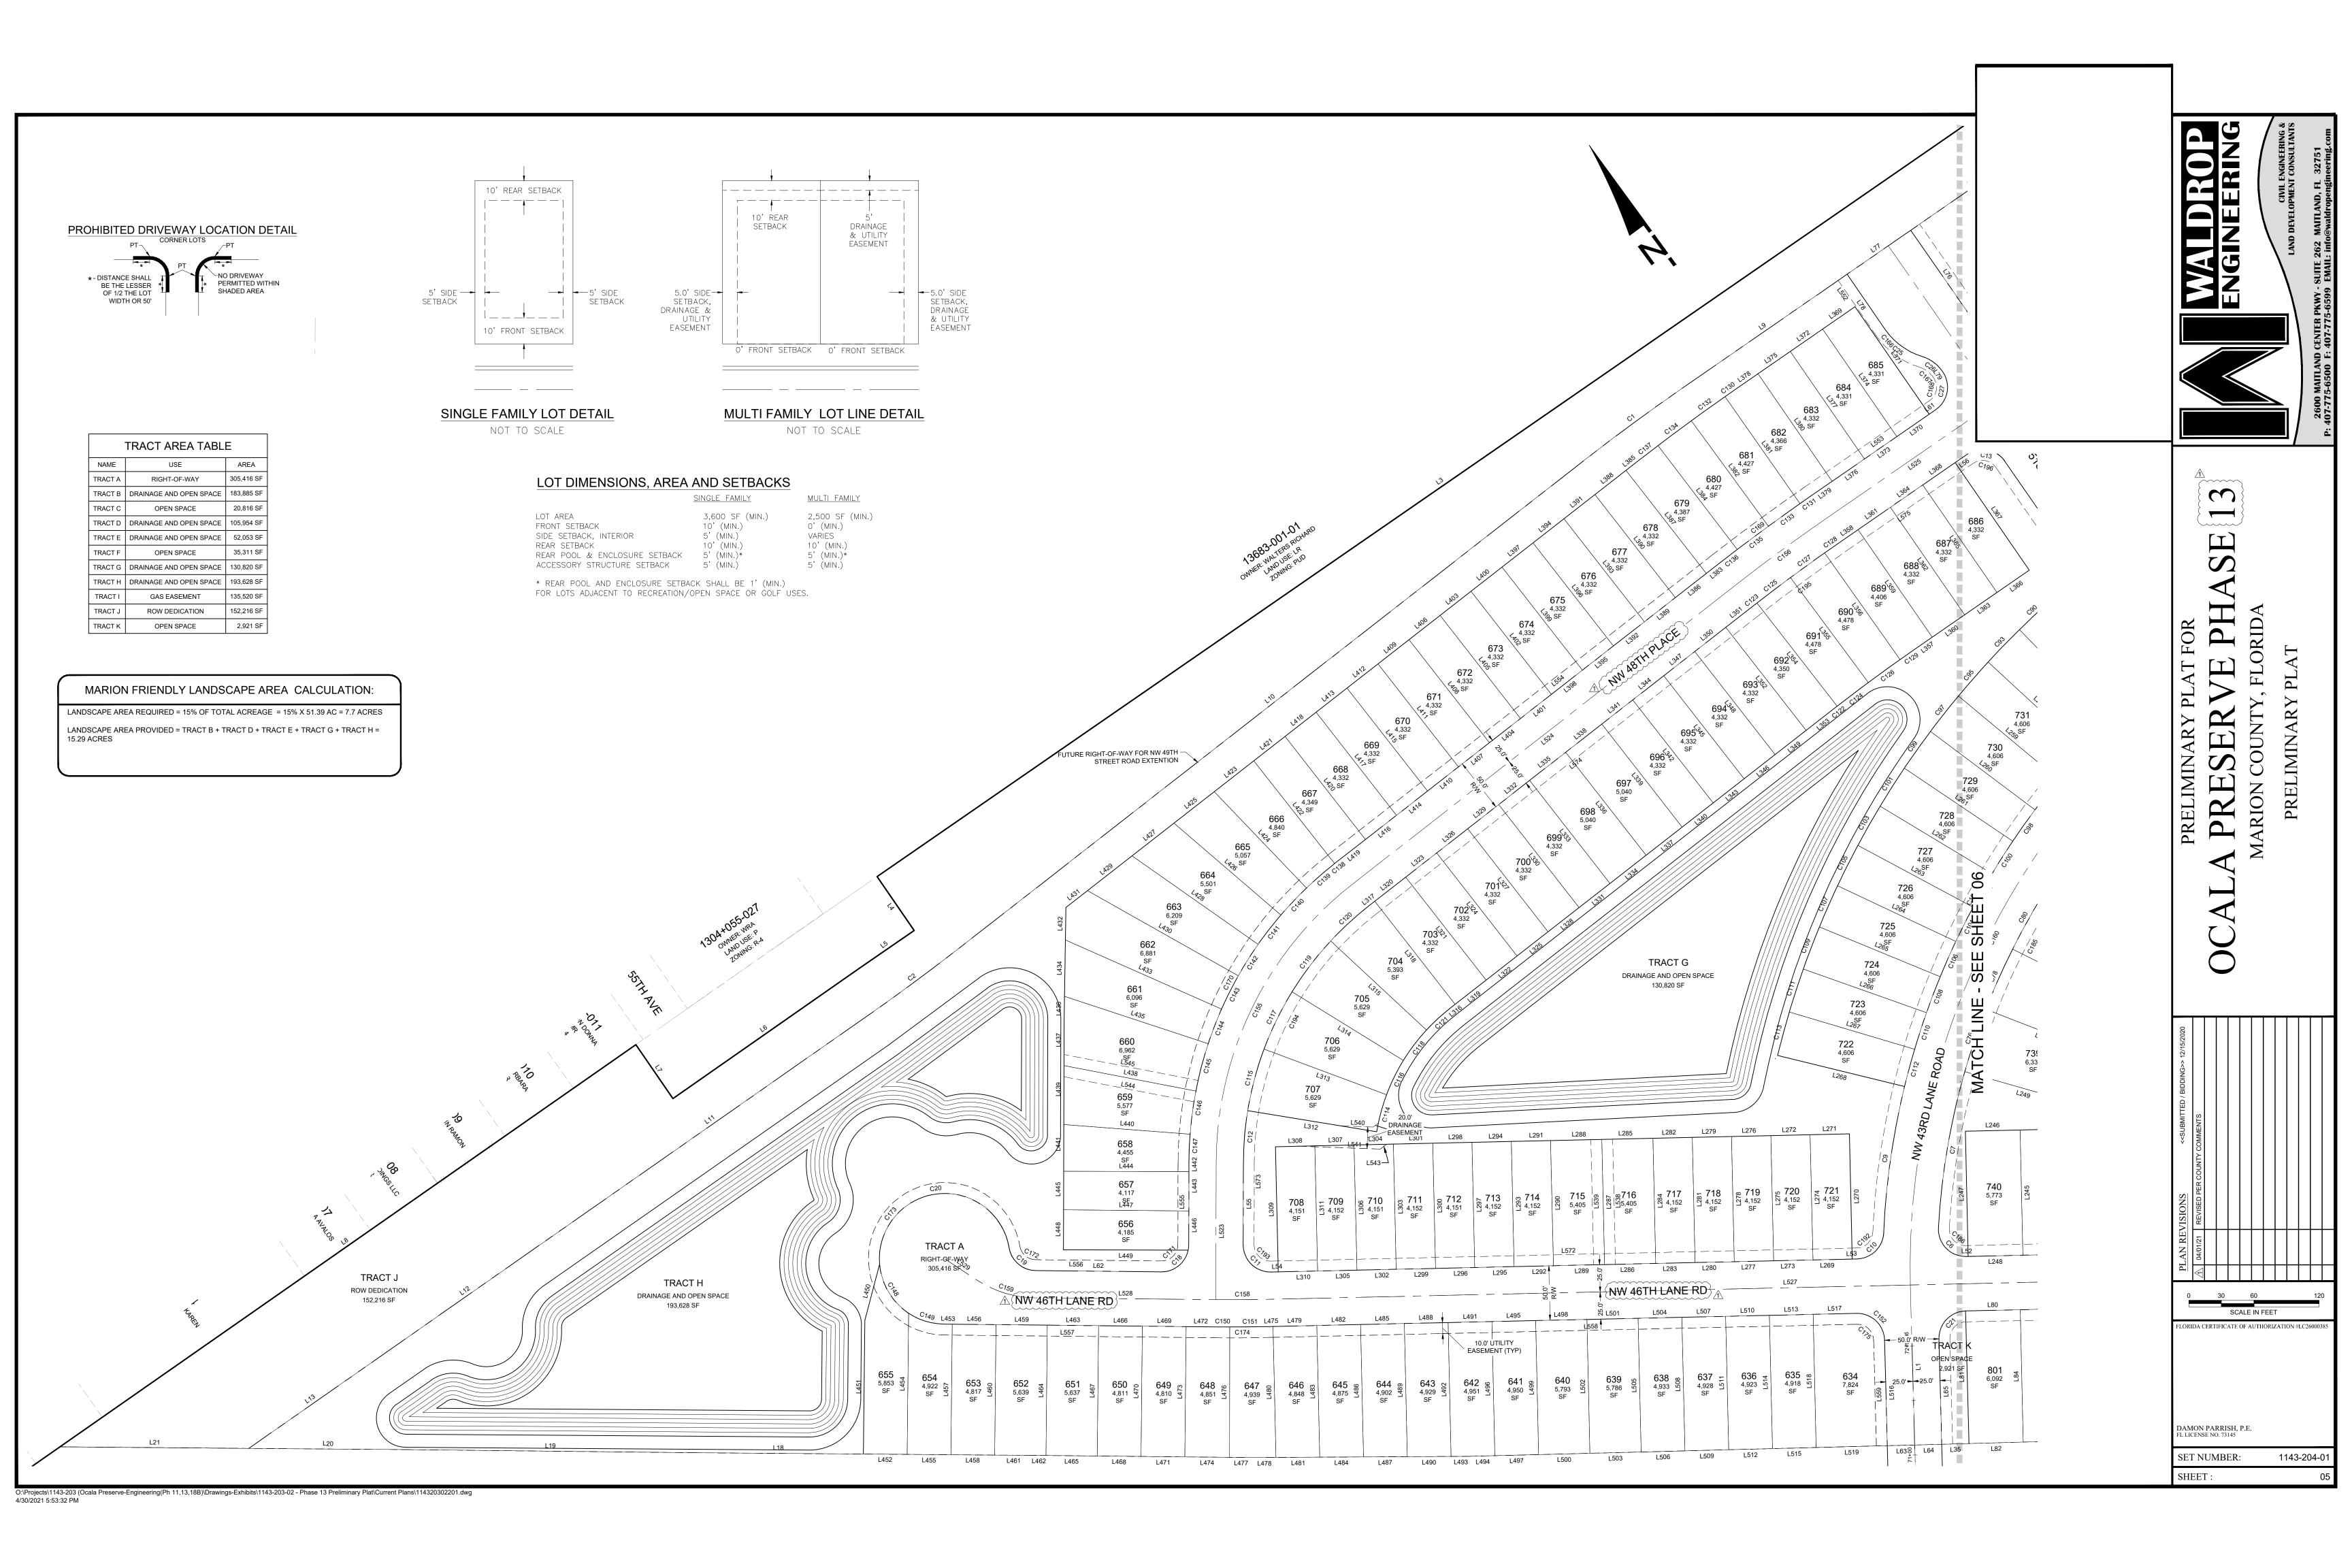

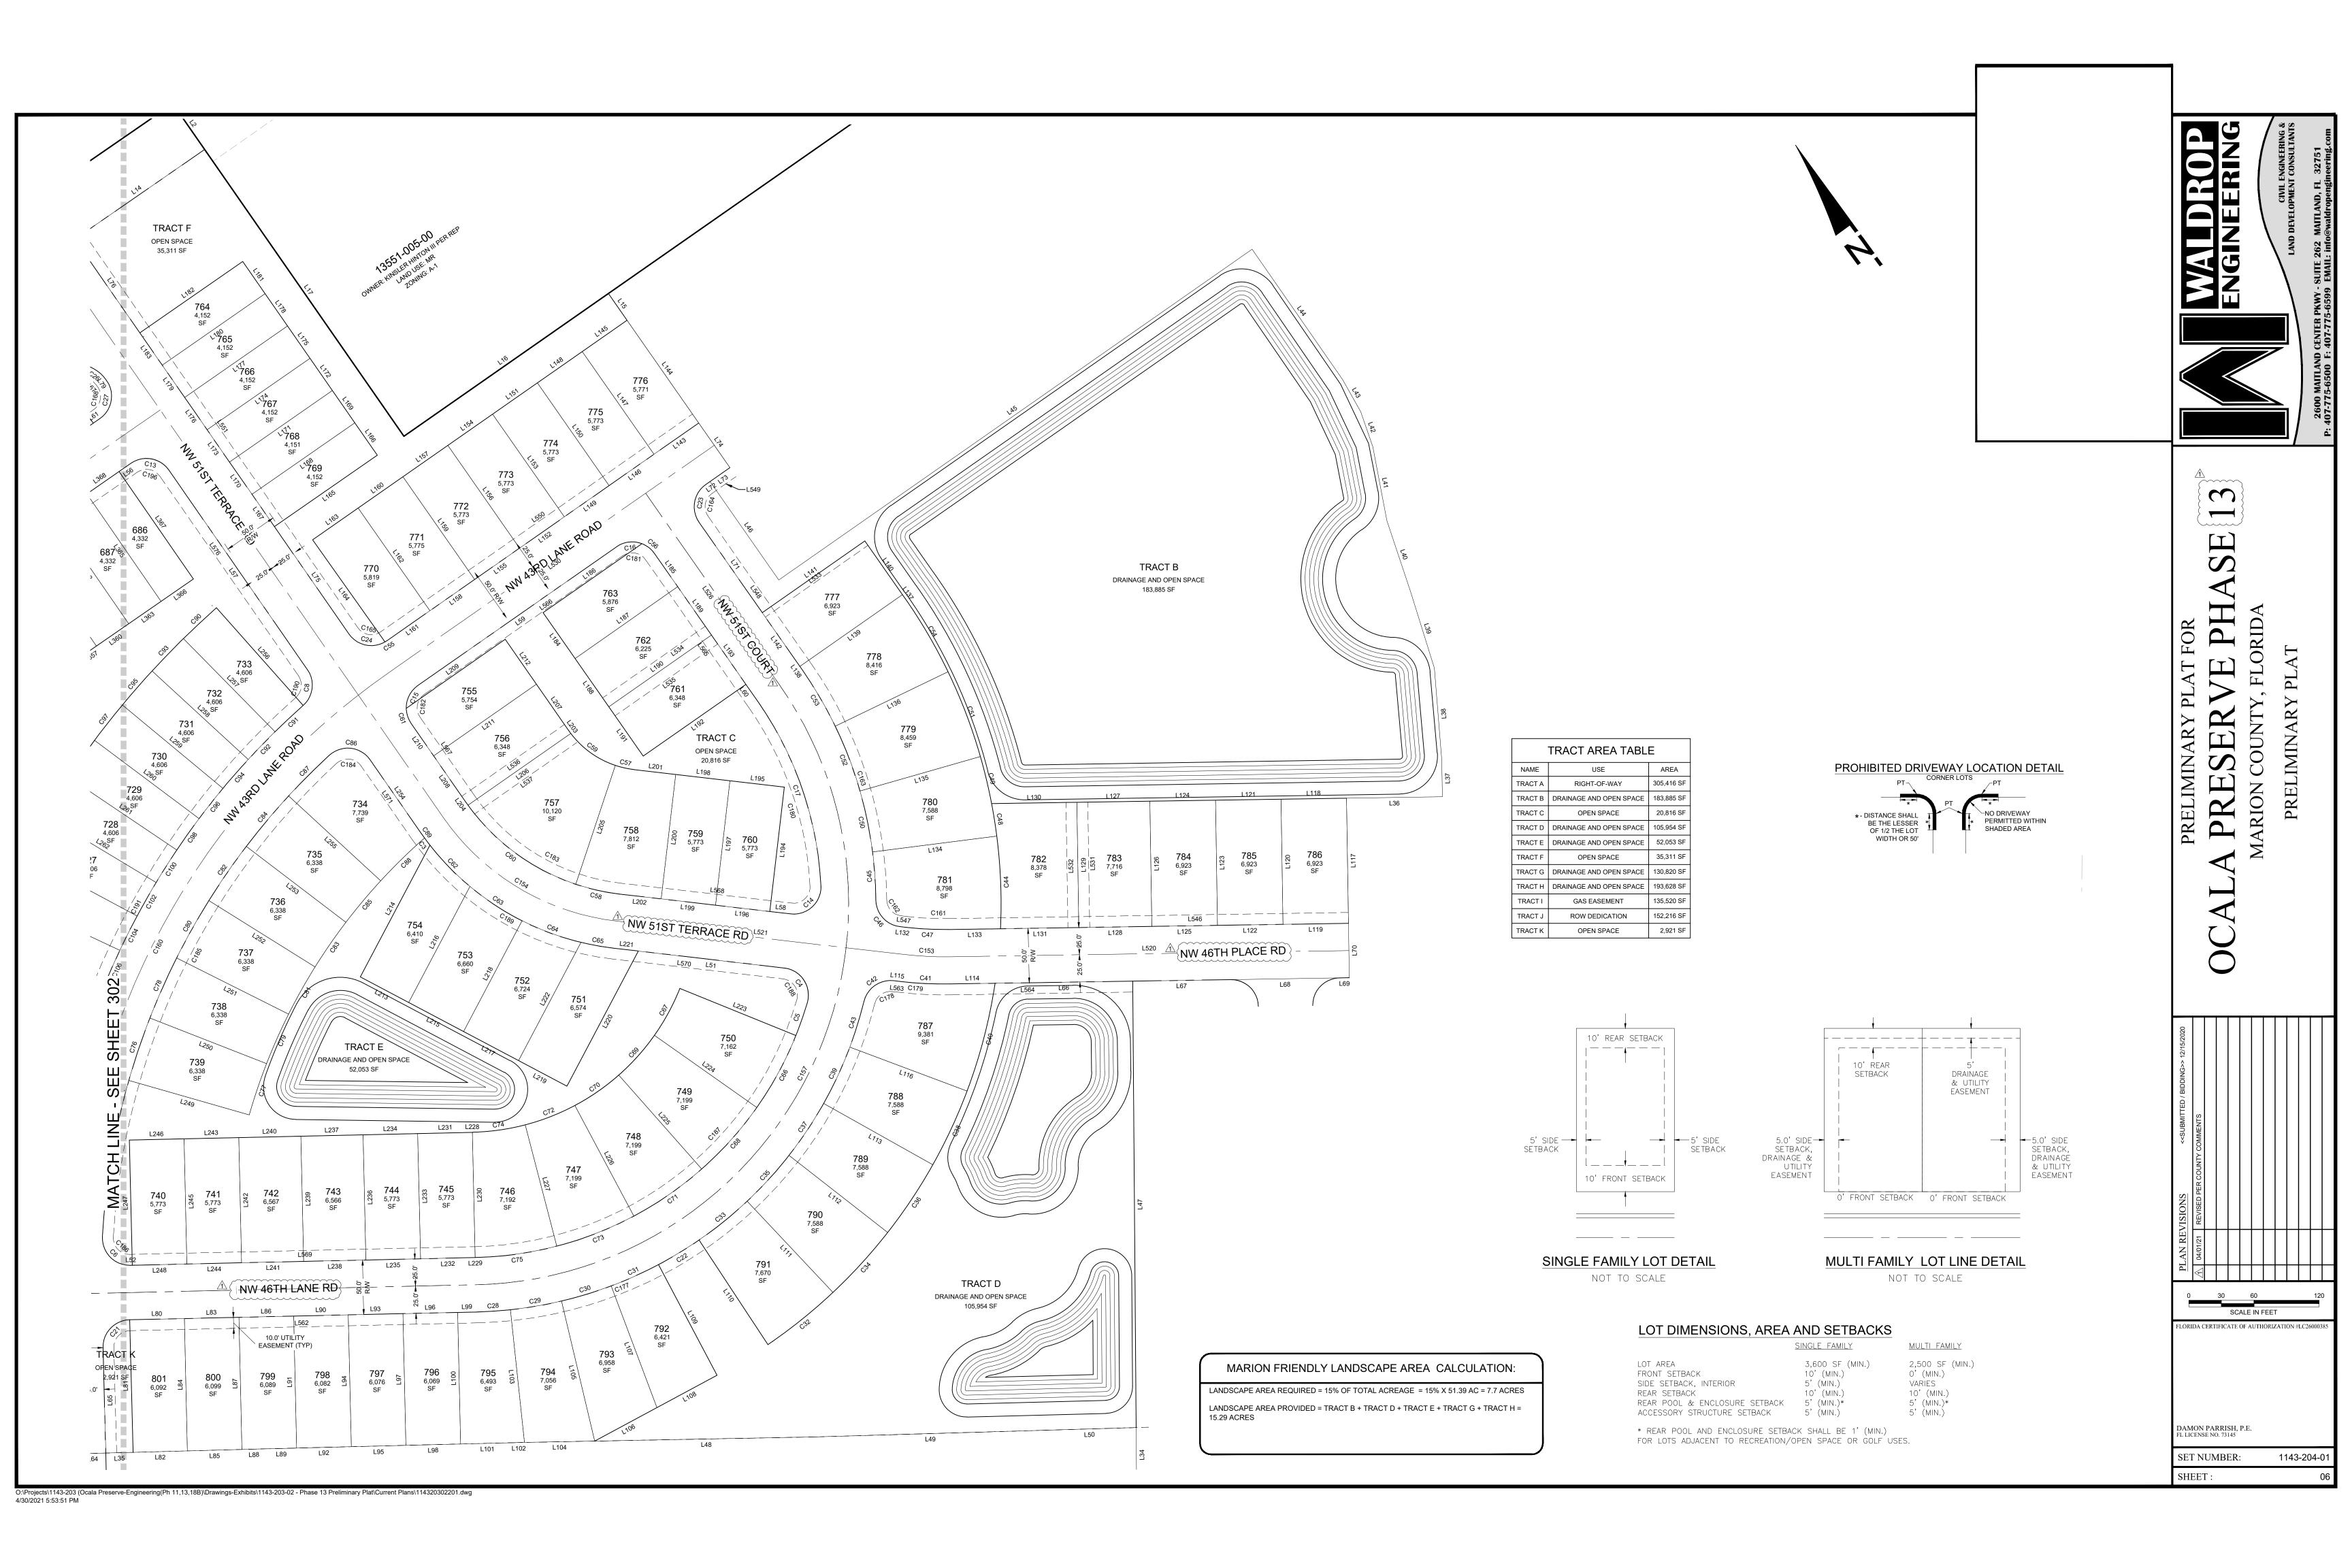

LINE TABLE	LINE TABLE	LINE TABLE	LINE TABLE	LINE TABLE	LINE TABLE	LINE TABLE	LINE TABLE	LINE TABLE	LINE TABLE	LINE TABLE	LINE TABLE	LINE TABLE	LINE TABLE
LINE # LENGTH DIRECTION	LINE# LENGTH DIRECTION	LINE # LENGTH DIRECTION	LINE # LENGTH DIRECTION	LINE # LENGTH DIRECTION	LINE # LENGTH DIRECTION	LINE # LENGTH DIRECTION	LINE # LENGTH DIRECTION	LINE# LENGTH DIRECTION	LINE # LENGTH DIRECTION	LINE # LENGTH DIRECTION	LINE # LENGTH DIRECTION	LINE # LENGTH DIRECTION	LINE# LENGTH DIRECTION
L1 149.54' \$33°52'11"W	L39 73.26' S18°05'23"W	L77 71.00' S89°17'23"E	L115 5.96' S48°00'44"E	L153 115.00' S00°24'52"W	L191 55.20' N00°24'50"E	L229 0.24' N55°55'44"W	L267 120.00' S38°04'24"E	L305 36.10' N55°55'44"W	L343 36.10' S87°23'12"W	L381 120.00' S00°19'15"W	L419 34.82' S87°23'12"W	L457 119.87' N35°56'22"E	L495 40.20' S55°55'44"E
L2 51.31' S00°34'13"W	L40 69.19' S16°59'27"W	L78 61.19' N00°48'04"E	L116 115.00' N34°05'38"W	L154 50.20' S89°34'16"E	L192 115.00' N89°35'10"W	L230 115.00' S34°04'16"W	L268 120.00' N40°58'01"W	L306 115.00' S34°04'16"W	L344 36.10' N87°23'12"E	L382 120.00' S00°48'57"E	L420 120.00' S02°36'48"E	L458 40.20' N54°12'12"W	L496 123.19' N34°04'16"E
L3 1263.22' S89°17'14"E	L41 69.09' S24°31'44"W	L79 0.51' N00°34'13"E	L117 115.00' S34°28'03"W	L155 50.20' N89°34'16"W	L193 55.20' S00°24'50"W	L231 50.20' S55°55'44"E	L269 36.10' N55°55'44"W	L307 36.10' S55°55'44"E	L345 120.00' N02°36'48"W	L383 15.10' S87°23'12"W	L421 36.45' N87°23'12"E	L459 47.10' S54°03'38"E	L497 40.20' N56°06'17"W
L4 60.00' N00°47'53"E	L42 33.96' S16°22'38"W	L80 50.27' S55°55'44"E	L118 60.20' S55°31'57"E	L156 115.00' S00°24'52"W	L194 115.00' S41°59'16"W	L232 50.20' N55°55'44"W	L270 115.00' S34°04'16"W	L308 36.10' S55°55'44"E	L346 36.10' S87°23'12"W	L384 120.00' S01°57'08"E	L422 120.00' S02°48'43"E	L460 119.77' N35°56'22"E	L498 47.10' S55°55'44"E
L5 59.76' S89°17'14"E	L43 33.96' S05°50'36"W	L81 121.80' N33°52'46"E	L119 60.20' N55°31'57"W	L157 50.20' S89°34'16"E	L195 50.20' S48°00'44"E	L233 115.00' S34°04'16"W	L271 36.10' S55°55'44"E	L309 115.00' N34°04'16"E	L347 36.10' N87°23'12"E	L385 15.10' N87°23'12"E	L423 46.04' N87°23'12"E	L461 34.29' N54°12'12"W	L499 123.07' N34°04'16"E
L6 210.24' S89°34'14"E	L44 145.60' S00°33'28"W	L82 49.86' N56°10'05"W	L120 115.00' S34°28'03"W	L158 50.23' N89°34'16"W	L196 50.20' N48°00'44"W	L234 50.20' S55°55'44"E	L272 36.10' S55°55'44"E	L310 36.10' N55°55'44"W	L348 120.00' N02°36'48"W	L386 36.10' S87°23'12"W	L424 122.41' S08°24'16"E	L462 12.81' N54°04'34"W	L500 47.10' N56°06'17"W
L7 60.00' S00°47'53"W	L45 530.17' S89°35'10"E	L83 50.20' S55°55'44"E	L121 60.20' S55°31'57"E	L159 115.00' S00°24'52"W	L197 115.00' S41°59'16"W	L235 50.20' N55°55'44"W	L273 36.10' N55°55'44"W	L311 115.00' S34°04'16"W	L349 36.10' S87°23'12"W	L387 120.00' S02°36'48"E	L425 46.96' N87°23'12"E	L463 47.10' S54°03'38"E	L501 47.10' S55°55'44"E
L8 645.02' S89°34'14"E	L46 110.27' S00°24'50"W	L84 121.59' N34°04'16"E	L122 60.20' N55°31'57"W	L160 50.20' S89°34'16"E	L198 50.20' S48°00'44"E	L236 115.00' S34°04'16"W	L274 115.00' S34°04'16"W	L312 120.00' N45°22'14"W	L350 36.10' N87°23'12"E	L388 36.10' N87°23'12"E	L426 129.43' S13°59'48"E	L464 119.68' N35°56'22"E	L502 122.92' N34°04'16"E
L9 181.96' S89°17'23"E	L47 410.02' S34°54'53"W	L85 50.20' N56°10'05"W	L123 115.00' \$34°28'03"W	L161 48.11' N89°34'16"W	L199 50.20' N48°00'44"W	L237 57.10' S55°55'44"E	L275 115.00' S34°04'16"W	L313 120.00' N34°10'20"W	L351 31.55' N87°23'12"E	L389 36.10' S87°23'12"W	L427 48.85' N87°23'12"E	L465 47.10' N54°04'34"W	L503 47.10' N56°06'17"W
L10 725.89' N87°23'12"E	L48 205.07' N55°43'40"W	L86 50.20' \$55°55'44"E	L124 60.20' S55°31'57"E	L162 115.00' S00°25'44"W	L200 115.00' S41°59'16"W	L238 57.10' N55°55'44"W	L276 36.10' S55°55'44"E	L314 120.00' N22°58'26"W	L352 120.00' N02°36'48"W	L390 120.00' S02°36'48"E	L428 141.41' S19°35'21"E	L466 40.20' S54°03'38"E	L504 40.20' S55°55'44"E
L11 346.54' S89°36'01"E	L49 206.30' N56°19'20"W	L87 121.38' N34°04'16"E	L125 60.20' N55°31'57"W	L163 51.03' S89°34'16"E	L201 38.69' S48°00'44"E	L239 115.00' S34°04'16"W	L277 36.10' N55°55'44"W	L315 120.00' N11°46'33"W	L353 31.55' S87°23'12"W	L391 36.10' N87°23'12"E	L429 51.86' N87°23'12"E	L467 119.67' N35°56'22"E	L505 122.78' N34°04'16"E
L12 201.92' S89°36'01"E	L50 85.99' N56°19'06"W	L88 21.99' N56°10'05"W	L126 115.00' \$34°28'03"W	L164 114.92' N00°00'05"E	L202 38.69' N48°00'44"W	L240 57.10' S55°55'44"E	L278 115.00' \$34°04'16"W	L316 6.56' S87°23'12"W	L354 120.00' N02°27'14"W	L392 36.10' S87°23'12"W	L430 158.98' S25°10'54"E	L468 40.20' N54°04'34"W	L506 40.20' N56°06'17"W
L13 144.62' S89°36'01"E	L51 135.02' N48°00'44"W	L89 28.21' N56°04'22"W	L127 67.10' S55°31'57"E	L165 115.00' N89°25'47"W	L203 51.82' S00°34'13"W	L241 57.10' N55°55'44"W	L279 36.10' S55°55'44"E	L317 6.56' N87°23'12"E	L355 120.00' N01°11'20"W	L393 120.00' S02°36'48"E	L431 25.07' N87°23'12"E	L469 40.20' S54°03'38"E	L507 40.20' S55°55'44"E
L14 145.00' S89°17'23"E	L52 2.24' S55°55'44"E	L90 50.20' S55°55'44"E	L128 67.10' N55°31'57"W	L166 36.10' S00°34'13"W	L204 51.51' N00°34'13"E	L242 115.00' S34°04'16"W	L280 36.10' N55°55'44"W	L318 120.00' N02°36'48"W	L356 120.00' N00°04'34"E	L394 36.10' N87°23'12"E	L432 29.85' N36°20'12"E	L470 119.66' N35°56'22"E	L508 122.65' N34°04'16"E
L15 30.00' S00°25'44"W	L53 36.10' S55°55'44"E	L91 121.22' N34°04'16"E	L129 115.00' S34°28'03"W	L167 36.10' N00°34'13"E	L205 114.98' S53°44'51"W	L243 50.20' S55°55'44"E	L281 115.00' S34°04'16"W	L319 36.10' S87°23'12"W	L357 17.67' N89°16'41"W	L395 36.10' S87°23'12"W	L433 156.78' S30°46'27"E	L471 40.20' N54°04'34"W	L509 40.20' N56°06'17"W
L16 229.01' S89°34'16"E	L54 6.69' S55°55'44"E	L92 50.20' N56°04'22"W	L130 78.32' S55°31'57"E	L168 115.00' N89°25'48"W	L206 115.03' N89°35'10"W	L244 50.20' N55°55'44"W	L282 36.10' S55°55'44"E	L320 36.10' N87°23'12"E	L358 17.67' S89°16'41"E	L396 120.00' S02°36'48"E	L434 51.73' N36°20'12"E	L472 26.98' S54°03'38"E	L510 40.20' S55°55'44"E
L17 320.70' S00°34'13"W	L55 75.52' S35°29'14"W	L93 50.20' S55°55'44"E	L131 71.93' N55°31'57"W	L169 36.10' S00°34'13"W	L207 51.82' S00°34'13"W	L245 115.00' S34°04'16"W	L283 36.10' N55°55'44"W	L321 120.00' N02°36'48"W	L359 120.00' N00°43'19"E	L397 36.10' N87°23'12"E	L435 138.98' S36°21'59"E	L473 119.65' N35°56'22"E	L511 122.53' N34°04'16"E
L18 156.16' S54°12'12"E	L56 13.33' N89°16'41"W	L94 121.09' N34°04'16"E	L132 5.96' N48°00'44"W	L170 36.10' N00°34'13"E	L208 51.51' N00°34'13"E	L246 50.20' S55°55'44"E	L284 115.00' S34°04'16"W	L322 36.10' S87°23'12"W	L360 36.10' N89°16'41"W	L398 36.10' S87°23'12"W	L436 22.63' N36°20'12"E	L474 41.05' N54°04'34"W	L512 40.20' N56°06'17"W
L19 262.71' S54°01'21"E	L57 223.05' N00°34'13"E	L95 50.20' N56°04'22"W	L133 47.16' N55°31'57"W	L171 115.00' N89°25'47"W	L209 110.82' S89°35'10"E	L247 115.00' N34°04'16"E	L285 47.00' S55°55'44"E	L323 36.10' N87°23'12"E	L361 36.10' S89°16'41"E	L399 120.00' S02°36'48"E	L437 41.05' N35°29'14"E	L475 3.03' S55°55'44"E	L513 40.20' S55°55'44"E
L20 145.60' S54°11'14"E	L58 19.22' S48°00'44"E	L96 50.20' S55°55'44"E	L134 115.00' N61°55'42"W	L172 36.10' S00°34'13"W	L210 36.34' N00°34'13"E	L248 50.20' N55°55'44"W	L286 47.00' N55°55'44"W	L324 120.00' N02°36'48"W	L362 120.00' N00°43'19"E	L400 36.10' N87°23'12"E	L438 123.37' S43°43'24"E	L476 119.70' N35°26'58"E	L514 122.41' N34°04'16"E
L21 173.40' S54°11'14"E	L59 222.59' N89°34'16"W	L97 120.97' N34°04'16"E	L135 115.00' N70°40'08"W	L173 36.10' N00°34'13"E	L211 115.00' N89°35'10"W	L249 115.00' N38°38'42"W	L287 115.00' S34°04'16"W	L325 36.10' S87°23'12"W	L363 36.10' N89°16'41"W	L401 36.10' S87°23'12"W	L439 54.05' N35°29'14"E	L477 21.61' N54°04'34"W	L515 40.20' N56°06'17"W
L22 86.35' S89°34'14"E	L60 18.73' N00°24'50"E	L98 50.20' N56°04'22"W	L136 115.00' N80°24'50"W	L174 115.00' N89°25'47"W	L212 50.20' S00°34'13"W	L250 115.00' N33°18'54"W	L288 47.00' S55°55'44"E	L326 36.10' N87°23'12"E	L364 36.10' S89°16'41"E	L402 120.00' S02°36'48"E	L440 116.28' S50°15'42"E	L478 21.00' N54°58'22"W	L516 97.17' S33°52'11"W
L23 389.33' N54°11'14"W	L61 7.39' S89°17'39"E	L99 17.48' S55°55'44"E	L137 3.95' S00°24'50"W	L175 36.10' S00°34'13"W	L213 50.20' N26°47'30"W	L251 115.00' N27°59'07"W	L289 47.00' N55°55'44"W	L327 120.00' N02°36'48"W	L365 120.00' N00°43'19"E	L403 36.10' N87°23'12"E	L441 42.94' N35°29'14"E	L479 40.20' S55°55'44"E	L517 40.00' S55°55'44"E
L24 262.71' N54°01'21"W	L62 115.34' S54°03'38"E	L100 120.84' N34°04'16"E	L138 3.95' N00°24'50"E	L176 36.10' N00°34'13"E	L214 136.89' N63°12'30"E	L252 115.00' N22°39'19"W	L290 115.00' S34°04'16"W	L328 36.10' S87°23'12"W	L366 36.10' N89°16'41"W	L404 36.10' S87°23'12"W	L442 8.37' S35°29'14"W	L480 120.27' N34°04'16"E	L518 122.28' N34°04'16"E
L25 311.07' N54°12'12"W	L63 26.16' N56°06'17"W	L101 48.36' N56°04'22"W	L139 115.00' N89°35'10"W	L177 115.00' N89°25'47"W	L215 57.10' N26°47'30"W	L253 115.00' N17°19'32"W	L291 36.10' S55°55'44"E	L329 36.10' N87°23'12"E	L367 120.00' S00°43'19"W	L405 120.00' S02°36'48"E	L443 36.26' S35°29'14"W	L481 40.21' N54°58'22"W	L519 65.34' N56°06'17"W
L26 203.31' N54°04'34"W	L64 23.84' N56°10'05"W	L102 10.30' N55°43'40"W	L140 60.20' S00°24'50"W	L178 36.10' S00°34'13"W	L216 120.47' N63°12'30"E	L254 81.87' S00°34'13"W	L292 36.10' N55°55'44"W	L330 120.00' N02°36'48"W	L368 36.10' S89°16'41"E	L406 36.10' N87°23'12"E	L444 115.00' S54°30'46"E	L482 40.20' S55°55'44"E	L520 366.79' S55°31'57"E
L27 200.82' N54°58'22"W	L65 96.82' S33°52'11"W	L103 122.46' N29°19'22"E	L141 115.00' S89°35'10"E	L179 36.10' N00°34'13"E	L217 57.10' N26°47'30"W	L255 115.00' N11°59'44"W	L293 115.00' S34°04'16"W	L331 36.10' S87°23'12"W	L369 36.10' S89°16'41"E	L407 36.10' S87°23'12"W	L445 35.35' N35°29'14"E	L483 120.94' N34°04'16"E	L521 265.33' S48°00'44"E
L28 409.31' N56°06'17"W	L66 126.37' N55°31'57"W	L104 64.56' N55°43'40"W	L142 60.20' N00°24'50"E	L180 115.00' N89°25'47"W	L218 115.00' N63°12'30"E	L256 120.00' S06°14'31"E	L294 36.10' S55°55'44"E	L332 36.10' N87°23'12"E	L370 36.10' N89°17'39"W	L408 120.00' S02°36'48"E	L446 30.94' \$35°29'14"W	L484 40.21' N54°58'22"W	L522 629.27' S00°34'13"W
L29 170.94' N56°10'05"W	L67 90.00' N55°31'57"W	L105 132.13' N22°02'10"E	L143 50.17' N89°34'16"W	L181 36.10' S00°34'13"W	L219 50.20' N26°47'30"W	L257 120.00' S09°08'09"E	L295 36.10' N55°55'44"W	L333 120.00' N02°36'48"W	L371 119.96' S00°43'19"W	L409 36.10' N87°23'12"E	L447 115.00' S54°03'38"E	L485 40.20' S55°55'44"E	L523 125.97' \$35°29'14"W
L30 226.98' N56°04'22"W	L68 100.00' N55°31'57"W	L106 64.90' N82°54'08"W	L144 115.00' S00°25'42"W	L182 115.00' S89°25'47"E	L220 140.34' S63°12'30"W	L258 120.00' S12°01'46"E	L296 36.10' N55°55'44"W	L334 42.00' S87°23'12"W	L372 36.10' S89°16'41"E	L410 36.10' S87°23'12"W	L448 36.85' N35°29'14"E	L486 121.61' N34°04'16"E	L524 447.02' S87°23'12"W
L31 280.04' N55°43'40"W	L69 8.97' N55°31'57"W	L107 119.39' N14°44'59"E	L145 50.20' S89°34'16"E	L183 36.10' N00°34'13"E	L221 23.29' S48°00'44"E	L259 120.00' S14°55'24"E	L297 115.00' \$34°04'16"W	L335 42.00' N87°23'12"E	L373 36.10' N89°17'39"W	L411 120.00' S02°36'48"E	L449 114.50' N54°30'46"W	L487 40.21' N54°58'22"W	L525 189.17' N89°16'41"W
L32 206.56' N56°19'20"W	L70 50.00' S34°28'03"W	L108 62.71' N82°54'08"W	L146 50.20' N89°34'16"W	L184 51.27' N00°24'50"E	L222 122.77' N63°12'30"E	L260 120.00' S17°49'01"E	L298 36.10' S55°55'44"E	L336 120.00' N02°36'48"W	L374 119.97' S00°43'19"W	L412 36.10' N87°23'12"E	L450 53.25' N50°08'09"E	L488 40.20' S55°55'44"E	L526 215.32' N00°24'50"E
L33 84.92' N56°19'06"W	L71 101.18' S00°24'50"W	L109 115.00' S07°27'47"W	L147 115.00' S00°24'52"W	L185 37.28' S00°24'50"W	L223 115.00' S32°33'29"E	L261 120.00' S20°42'39"E	L299 36.10' N55°55'44"W	L337 42.00' S87°23'12"W	L375 36.10' S89°16'41"E	L413 36.10' N87°23'12"E	L451 122.72' N35°56'22"E	L489 122.28' N34°04'16"E	L527 957.98' S55°55'44"E
L34 50.01' S34°54'53"W	L72 4.66' N89°34'16"W	L110 115.02' N01°57'30"E	L148 50.20' S89°34'16"E	L186 110.73' S89°35'10"E	L224 115.00' S19°29'57"E	L262 120.00' S23°36'16"E	L300 115.00' S34°04'16"W	L338 42.00' N87°23'12"E	L376 36.10' N89°17'39"W	L414 36.10' S87°23'12"W	L452 40.20' N54°12'12"W	L490 40.21' N54°58'22"W	L528 165.73' S54°03'38"E
L35 25.07' N56°10'05"W	L73 22.30' N89°34'16"W	L111 115.00' N07°52'19"W	L149 50.20' N89°34'16"W	L187 115.00' S89°35'10"E	L225 115.00' \$06°05'26"E	L263 120.00' S26°29'54"E	L301 36.10' S55°55'44"E	L339 120.00' N02°36'48"W	L377 119.98' S00°43'19"W	L415 120.00' S02°36'48"E	L453 7.62' S54°03'38"E	L491 40.20' S55°55'44"E	L529 35.00' S21°11'39"E
L36 87.95' N55°31'57"W	L74 50.00' S00°25'44"W	L112 115.00' N16°36'46"W	L150 115.00' S00°24'52"W	L188 54.13' N00°24'50"E	L226 115.00' S07°19'04"W	L264 120.00' S29°23'31"E	L302 36.10' N55°55'44"W	L340 36.10' S87°23'12"W	L378 23.35' S89°16'41"E	L416 36.10' S87°23'12"W	L454 129.59' N35°56'22"E		L530 365.10' N89°34'16"W
L37 33.82' \$34°28'03"W	L75 120.05' S00°34'13"W	L113 115.00' N25°21'12"W	L151 50.20' S89°34'16"E	L189 54.13' S00°24'50"W	L227 115.00' S20°43'35"W	L265 120.00' S32°17'09"E	L303 115.00' S34°04'16"W	L341 36.10' N87°23'12"E	L379 23.35' N89°17'39"W	L417 120.00' S02°36'48"E	L455 40.20' N54°12'12"W	L493 18.11' N54°58'22"W	
L38 84.41' S30°43'04"W	L76 104.70' S00°34'13"W	L114 41.45' S55°31'57"E	L152 50.20' N89°34'16"W	L190 115.00' S89°35'10"E	L228 0.24' S55°55'44"E	L266 120.00' S35°10'46"E	L304 36.10' S55°55'44"E	L342 120.00' N02°36'48"W	L380 119.99' S00°43'19"W	L418 36.10' N87°23'12"E	L456 40.20' S54°03'38"E	L494 22.09' N56°06'17"W	

CURVE TABLE	CURVE TABLE	CURVE TABLE	CURVE TABLE	CURVE TABLE	CURVE TABLE	CURVE TABLE
CURVE LENGTH RADIUS DELTA CHORD CHORD BEARING CURVE L	LENGTH RADIUS DELTA CHORD CHORD BEARING	CURVE LENGTH RADIUS DELTA CHORD CHORD BEARING	CURVE LENGTH RADIUS DELTA CHORD CHORD BEARING	CURVE LENGTH RADIUS DELTA CHORD CHORD BEARING	CURVE LENGTH RADIUS DELTA CHORD CHORD BEARING	CURVE LENGTH RADIUS DELTA CHORD CHORD BEARING
C1 113.12' 1950.00' 003°19'26" 113.11' N89°02'54"E C24	37.29' 24.95' 085°38'46" 33.91' \$42°07'48"E	C47 39.37' 300.00' 007°31'12" 39.35' N51°46'21"W	C70 49.14' 210.00' 013°24'31" 49.03' S89°23'11"E	C93 41.41' 820.00' 002°53'37" 41.41' N79°25'02"E	C116 35.18' 180.00' 011°11'54" 35.12' S61°25'37"W	C139 34.16' 350.00' 005°35'33" 34.15' S84°23'31"W
C2 107.81' 2050.00' 003°00'47" 107.80' N88°53'35"E C25	43.42' 65.00' 038°16'30" 42.62' N18°20'11"W	C48 30.21' 490.00' 003°31'57" 30.21' S26°18'19"W	C71 76.06' 325.00' 013°24'31" 75.88' N89°23'11"W	C94 35.35' 700.00' 002°53'37" 35.35' \$76°31'25"W	C117 58.63' 300.00' 011°11'54" 58.54' N61°25'37"E	C140 34.16' 350.00' 005°35'33" 34.15' \$78°47'58"W
C3 8.21' 250.00' 001°52'58" 8.21' N01°40'14"W C26	23.24' 35.00' 038°02'39" 22.82' N18°27'07"W	C49 44.54' 490.00' 005°12'29" 44.52' \$21°56'06"W	C72 49.14' 210.00' 013°24'31" 49.03' S75°58'41"E	C95 41.41' 820.00' 002°53'37" 41.41' N76°31'25"E	C118 35.18' 180.00' 011°11'54" 35.12' \$72°37'30"W	C141 34.16' 350.00' 005°35'33" 34.15' S73°12'25"W
C4 43.46' 25.00' 099°35'39" 38.19' N01°47'05"E C27	39.31' 25.03' 089°59'02" 35.40' N45°38'17"E	C50 57.21' 375.00' 008°44'26" 57.15' N23°42'05"E	C73 76.06' 325.00' 013°24'31" 75.88' N75°58'41"W	C96 35.35' 700.00' 002°53'37" 35.35' S73°37'47"W	C119 58.63' 300.00' 011°11'54" 58.54' N72°37'30"E	C142 34.16' 350.00' 005°35'33" 34.15' S67°36'52"W
C5 31.93' 325.00' 005°37'44" 31.92' N54°23'46"E C28	31.08' 375.00' 004°44'54" 31.07' \$58°18'11"E	C51 83.34' 490.00' 009°44'41" 83.24' S14°27'31"W	C74 48.91' 210.00' 013°20'41" 48.80' S62°36'05"E	C97 41.41' 820.00' 002°53'37" 41.41' N73°37'47"E	C120 47.97' 300.00' 009°09'44" 47.92' N82°48'19"E	C143 34.16' 350.00' 005°35'33" 34.15' S62°01'20"W
C6 40.83' 24.91' 093°55'33" 36.41' S08°13'07"E C29	47.69' 375.00' 007°17'12" 47.66' S64°19'14"E	C52 63.78' 375.00' 009°44'41" 63.70' N14°27'31"E	C75 75.70' 325.00' 013°20'41" 75.52' N62°36'05"W	C98 35.35' 700.00' 002°53'37" 35.35' S70°44'10"W	C121 28.78' 180.00' 009°09'44" 28.75' S82°48'19"W	C144 34.16' 350.00' 005°35'33" 34.15' S56°25'47"W
C7 145.75' 650.00' 012°50'49" 145.44' S44°55'53"W C30	47.69' 375.00' 007°17'12" 47.66' S71°36'26"E	C53 60.03' 375.00' 009°10'20" 59.97' N05°00'00"E	C76 60.47' 650.00' 005°19'48" 60.44' N54°01'12"E	C99 41.41' 820.00' 002°53'37" 41.41' N70°44'10"E	C122 4.54' 1630.00' 000°09'34" 4.54' \$87°27'59"W	C145 44.94' 350.00' 007°21'25" 44.91' S49°57'18"W
C8 36.30' 25.00' 083°11'16" 33.19' N42°09'51"E C31	47.69' 375.00' 007°17'12" 47.66' \$78°53'37"E	C54 78.44' 490.00' 009°10'20" 78.36' S05°00'00"W	C77 49.77' 535.00' 005°19'48" 49.75' \$54°01'12"W	C100 35.35' 700.00' 002°53'37" 35.35' \$67°50'32"W	C123 4.87' 1750.00' 000°09'34" 4.87' N87°27'59"E	C146 39.94' 350.00' 006°32'18" 39.92' S43°00'27"W
C9 136.08' 700.00' 011°08'17" 135.86' N43°27'50"E C32	76.56' 490.00' 008°57'07" 76.48' \$86°36'14"W	C55 2.06' 24.95' 004°44'27" 2.06' N87°19'25"W	C78 60.47' 650.00' 005°19'48" 60.44' N59°20'59"E	C101 41.41' 820.00' 002°53'37" 41.41' N67°50'32"E	C124 35.99' 1630.00' 001°15'54" 35.99' \$88°10'43"W	C147 25.97' 350.00' 004°15'04" 25.96' S37°36'46"W
C10 37.94' 25.10' 086°36'59" 34.43' N81°24'12"E C33	56.83' 375.00' 008°40'57" 56.77' N86°28'09"E	C56 14.84' 25.00' 034°00'48" 14.62' S16°35'07"E	C79 49.77' 535.00' 005°19'48" 49.75' S59°20'59"W	C102 35.35' 700.00' 002°53'37" 35.35' \$64°56'55"W	C125 38.64' 1750.00' 001°15'54" 38.64' N88°10'43"E	C148 54.06' 60.00' 051°37'41" 52.25' S04°38'46"W
C11 39.89' 25.00' 091°24'58" 35.79' S10°13'15"E C34	74.75' 490.00' 008°44'26" 74.68' \$77°45'28"W	C57 17.44' 85.26' 011°43'22" 17.41' S42°04'22"E	C80 60.47' 650.00' 005°19'48" 60.44' N64°40'47"E	C103 41.41' 820.00' 002°53'37" 41.41' N64°56'55"E	C126 35.99' 1630.00' 001°15'54" 35.99' \$89°26'37"W	C149 34.45' 60.00' 032°53'34" 33.97' S37°36'51"E
C12 47.87' 300.00' 009°08'33" 47.82' S40°03'30"W C35	57.21' 375.00' 008°44'26" 57.15' N77°45'28"E	C58 41.04' 200.61' 011°43'22" 40.97' N42°04'22"W	C81 49.77' 535.00' 005°19'48" 49.75' S64°40'47"W	C104 35.35' 700.00' 002°53'37" 35.35' S62°03'17"W	C127 38.64' 1750.00' 001°15'54" 38.64' N89°26'37"E	C150 13.04' 1525.00' 000°29'24" 13.04' S54°18'20"E
C13 39.23' 24.95' 090°04'45" 35.31' N44°21'14"W C36	74.75' 490.00' 008°44'26" 74.68' \$69°01'01"W	C59 51.23' 85.26' 034°25'50" 50.47' S18°59'46"E	C82 60.47' 650.00' 005°19'48" 60.44' N70°00'35"E	C105 41.41' 820.00' 002°53'37" 41.41' N62°03'17"E	C128 19.73' 1750.00' 000°38'45" 19.73' \$89°36'03"E	C151 36.69' 1525.00' 001°22'42" 36.69' S55°14'23"E
C14 43.46' 25.00' 099°35'39" 38.19' N82°11'26"E C37	57.21' 375.00' 008°44'26" 57.15' N69°01'01"E	C60 124.81' 200.61' 035°38'53" 122.81' N18°23'14"W	C83 49.77' 535.00' 005°19'48" 49.75' \$70°00'35"W	C106 35.35' 700.00' 002°53'37" 35.35' \$59°09'40"W	C129 18.37' 1630.00' 000°38'45" 18.37' N89°36'03"W	C152 39.18' 25.00' 089°47'55" 35.29' S11°01'47"E
C15 24.52' 24.97' 056°16'30" 23.55' S62°21'44"W C38	74.75' 490.00' 008°44'26" 74.68' \$60°16'35"W	C61 14.70' 24.97' 033°43'30" 14.49' N17°21'44"E	C84 60.47' 650.00' 005°19'48" 60.44' N75°20'22"E	C107 41.41' 820.00' 002°53'37" 41.41' N59°09'40"E	C130 13.45' 1920.00' 000°24'04" 13.45' S89°28'43"E	C153 42.66' 325.00' 007°31'12" 42.63' S51°46'21"E
C16 24.43' 25.00' 055°59'12" 23.47' N61°35'07"W C39	57.21' 375.00' 008°44'26" 57.15' N60°16'35"E	C62 52.92' 250.00' 012°07'40" 52.82' S08°40'33"E	C85 49.77' 535.00' 005°19'48" 49.75' \$75°20'22"W	C108 35.35' 700.00' 002°53'37" 35.35' \$56°16'02"W	C131 12.61' 1800.00' 000°24'04" 12.61' N89°28'43"W	C154 190.78' 225.00' 048°34'57" 185.12' \$23°43'16"E
C17 181.40' 325.00' 031°58'47" 179.05' N16°24'14"E C40	102.46' 490.00' 011°58'52" 102.28' \$49°54'56"W	C63 57.49' 250.00' 013°10'30" 57.36' S21°19'38"E	C86 42.72' 25.00' 097°54'32" 37.71' S48°23'03"E	C109 41.41' 820.00' 002°53'37" 41.41' N56°16'02"E	C132 38.08' 1920.00' 001°08'11" 38.08' N89°45'09"E	C155 294.39' 325.00' 051°53'58" 284.43' S61°26'13"W
C18 34.44' 25.00' 078°55'17" 31.78' N86°28'44"E C41	45.94' 350.00' 007°31'12" 45.90' \$51°46'21"E	C64 57.75' 250.00' 013°14'10" 57.63' S34°31'58"E	C87 52.83' 650.00' 004°39'25" 52.82' N80°19'59"E	C110 35.35' 700.00' 002°53'37" 35.35' \$53°22'25"W	C133 35.70' 1800.00' 001°08'11" 35.70' S89°45'09"W	C156 103.33' 1775.00' 003°20'08" 103.32' S89°03'15"W
C19 34.83' 25.00' 079°50'09" 32.08' S14°08'33"E C42	36.14' 25.00' 082°49'09" 33.07' S89°25'19"E	C65 29.94' 250.00' 006°51'42" 29.92' S44°34'54"E	C88 56.27' 535.00' 006°01'33" 56.24' S81°01'03"W	C111 41.41' 820.00' 002°53'37" 41.41' N53°22'25"E	C134 38.08' 1920.00' 001°08'11" 38.08' N88°36'58"E	C157 755.39' 350.00' 123°39'34" 617.08' N62°14'29"E
C20 183.59' 60.00' 175°18'54" 119.90' S61°52'56"E C43	44.10' 375.00' 006°44'15" 44.07' N52°32'14"E	C66 75.39' 325.00' 013°17'25" 75.22' \$63°51'21"W	C89 5.67' 250.00' 001°17'58" 5.67' S00°04'46"E	C112 35.35' 700.00' 002°53'37" 35.35' \$50°28'48"W	C135 35.70' 1800.00' 001°08'11" 35.70' \$88°36'58"W	C158 48.92' 1500.00' 001°52'07" 48.91' \$54°59'41"E
C21 39.36' 25.00' 090°12'05" 35.42' S78°58'13"W C44	85.23' 490.00' 009°57'59" 85.13' \$33°03'17"W	C67 49.18' 210.00' 013°25'00" 49.06' N63°47'33"E	C90 41.41' 820.00' 002°53'37" 41.41' N82°18'40"E	C113 41.41' 820.00' 002°53'37" 41.41' N50°28'48"E	C136 20.77' 1800.00' 000°39'40" 20.77' \$87°43'02"W	C159 57.36' 100.00' 032°51'59" 56.58' S37°37'38"E
C22 43.54' 375.00' 006°39'09" 43.52' N85°51'48"W C45	44.08' 375.00' 006°44'07" 44.06' N31°26'21"E	C68 76.06' 325.00' 013°24'31" 75.88' S77°12'18"W	C91 35.35' 700.00' 002°53'37" 35.35' S82°18'40"W	C114 35.18' 180.00' 011°11'54" 35.12' \$50°13'43"W	C137 22.16' 1920.00' 000°39'40" 22.16' N87°43'02"E	C160 666.32' 675.00' 056°33'34" 639.60' S62°08'58"W
C23 39.28' 25.00' 090°00'00" 35.36' S45°25'17"W C46	36.14' 25.00' 082°49'09" 33.07' N06°36'10"W	C69 49.14' 210.00' 013°24'31" 49.03' N77°12'18"E	C92 35.35' 700.00' 002°53'37" 35.35' S79°25'02"W	C115 58.63' 300.00' 011°11'54" 58.54' N50°13'43"E	C138 1.21' 350.00' 000°11'55" 1.21' \$87°17'14"W	

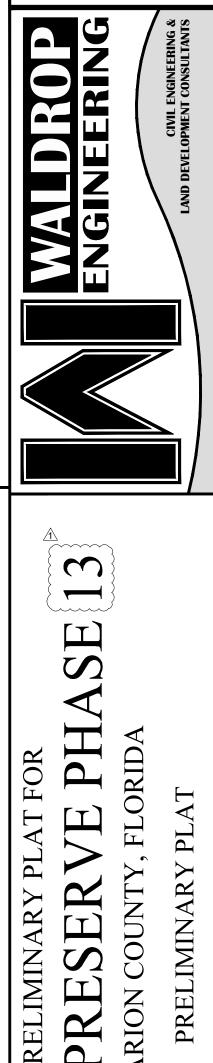

PLAN REVISIONS

\*\*SUBMITTED / BIDDING>> 12/15/2020

| O4/01/21 REVISED PER COUNTY COMMENTS


| DAS O1 100 | D

SET NUMBER:

SHEET:


1143-204-01

O:\Projects\1143-203 (Ocala Preserve-Engineering(Ph 11,13,18B)\Drawings-Exhibits\1143-203-02 - Phase 13 Preliminary Plat\Current Plans\114320302201.dwg 4/30/2021 5:54:00 PM

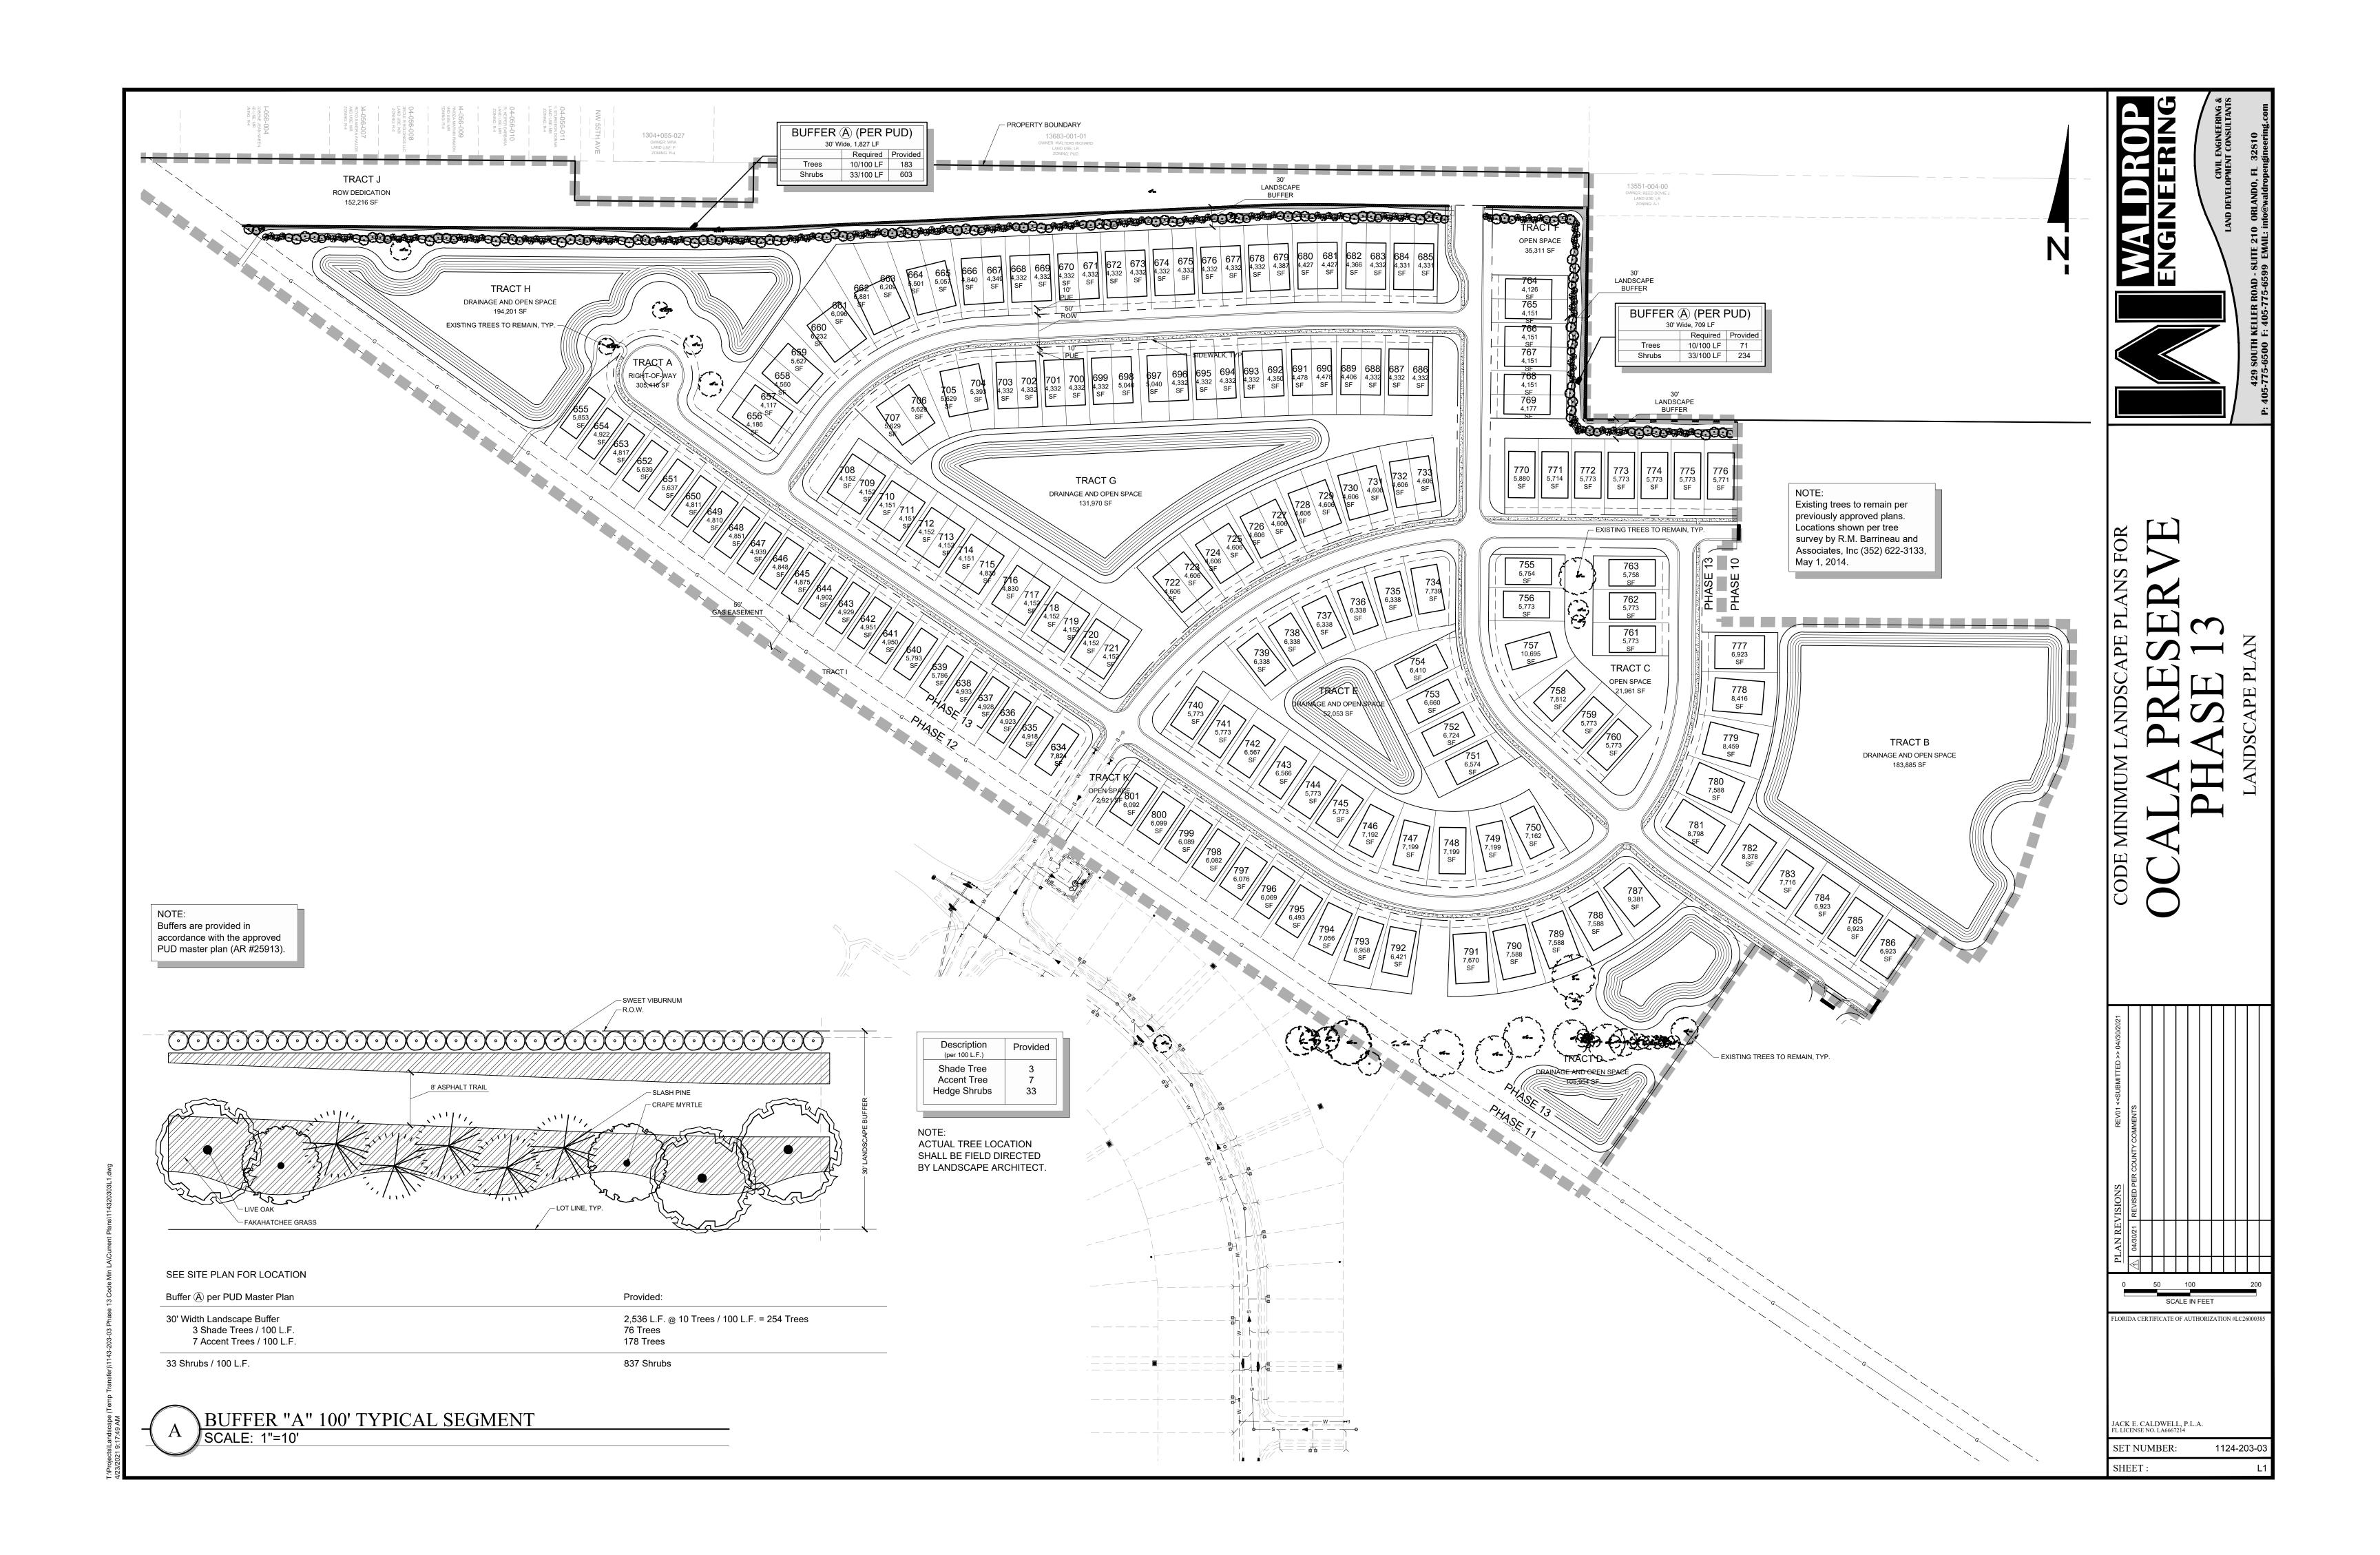


### NOTES:

- 1. UPON COMPLETION OF THE INSTALLATION, THE CONTRACTOR SHALL REQUEST AN INSPECTION BY THE DESIGN PROFESSIONAL. A LANDSCAPE AND IRRIGATION AS-BUILT CERTIFICATION SHALL BE SIGNED AND SEALED BY THE DESIGN PROFESSIONAL AND SUBMITTED TO THE COUNTY LANDSCAPE ARCHITECT PRIOR TO ISSUANCE OF A CERTIFICATE OF OCCUPANCY, PER SECTION 6.8.12 OF LDC.
- LANDSCAPE MAINTENANCE SHALL BE IN ACCORDANCE WITH SECTION 6.8.13 OF LDC: A. ALL LANDSCAPE AREAS SHALL BE MAINTAINED IN ACCORDANCE WITH THE FLORIDA-FRIENDLY BEST MANAGEMENT PRACTICES FOR PROTECTION OF WATER RESOURCES BY THE GREEN INDUSTRIES, UF/IFAS AND FDEP.
- B. TREES OR PALMS SHALL NOT BE SEVERELY PRUNED OR SHAPED. THE NATURAL GROWTH HABIT OF A TREE OR PALM SHALL BE CONSIDERED DURING THE DESIGN PHASE TO AVOID MAINTENANCE CONFLICTS.
- C. TREES OR PALMS WHICH ARE GUYED OR BRACED SHALL HAVE SUCH GUYING OR BRACING REMOVED ONCE SUFFICIENT ROOT GROWTH HAS ENABLED THE TREE OR PALM TO SUPPORT ITSELF. DAMAGING TREES WITH GUYING DEVICES SHALL BE CONSIDERED A VIOLATION OF THIS CODE. DAMAGED TREES SHALL BE REPLACED AT THE EXPENSE OF THE OWNER.
- D. THE ALTERATION OF ANY REQUIRED AND APPROVED LANDSCAPE AREA WITHOUT OBTAINING PRIOR WRITTEN APPROVAL FROM THE COUNTY IS PROHIBITED. THE EXPANSION OF DROUGHT TOLERANT LANDSCAPING, EXCLUDING THE REPLACEMENT OF PLANTED AREAS OF TURF GRASS, OR REPLACING DYING OR DISEASED PLANTS WITH SIMILAR PLANT MATERIAL IS EXCLUDED.
- BUFFERS AND SCREENING PLANTINGS SHALL PROVIDE HEALTHY APPEARANCE YEAR ROUND AND BE MAINTAINED AT THE REQUIRED MINIMUM HEIGHTS.
- 3. ALL PLANT MATERIAL USED SHALL BE EQUAL TO OR EXCEED THE GRADE OF FLORIDA #1 AS PER "GRADES AND STANDARDS FOR NURSERY PLANTS", STATE OF FLORIDA, LATEST EDITION.
- 4. LANDSCAPE INSTILLATION AND MAINTENANCE SHALL BE IN ACCORDANCE WITH SECTION 6.8.15 OF THE LDC.
- A. LANDSCAPE INSTALLATION PROFESSIONALS PERFORMING WOK FOR HIRE WITHIN THE UNINCORPORATED AREAS OF MARION COUNTY SHALL BE LANDSCAPE CONTRACTORS LICENSED BY THE MARION COUNTY BUILDING DEPARTMENT, UNLESS OTHERWISE LICENSED BY THE STATE OF FLORIDA.
- B. LANDSCAPE MAINTENANCE PROFESSIONALS PERFORMING WORK FOR HIRE WITHIN THE UNINCORPORATED AREAS OF MARION COUNTY SHALL POSSESS CURRENT GI-BMP CERTIFICATE OF COMPLETION.
- C. ANY PERSON PROVIDING SERVICES FOR HIRE REGARDING LANDSCAPE MAINTENANCE THAT INCLUDES THE APPLICATION OF FERTILIZER OR PESTICIDE SHALL MEET THE APPLICABLE STATE AND COUNTY LICENSING AND CERTIFICATION REQUIREMENTS INCLUDED HEREIN.
- AN IRRIGATION PLAN SHALL BE PROVIDED PRIOR TO ISSUANCE OF A DEVELOPMENT ORDER OR BUILDING PERMIT. ALL IRRIGATION SYSTEMS, INCLUDING TEMPORARY, SHALL COMPLY WITH THE DESIGN STANDARDS OF THE MARION COUNTY LAND DEVELOPMENT CODE DIVISION 9, SEC 6.9, AND ALL OTHER STATE AND LOCAL STATUTES THAT APPLY. IRRIGATION DESIGN AND PLANS BY OTHERS.

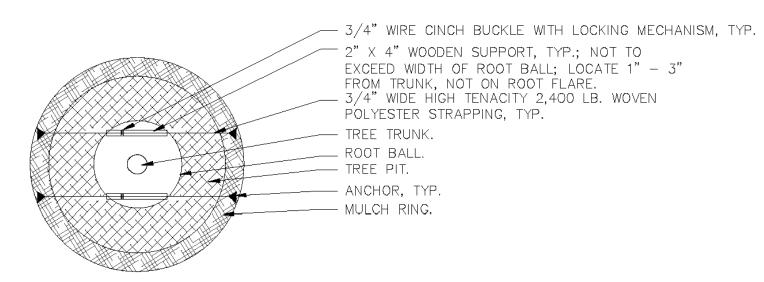

<u>PLAN VIEW</u>

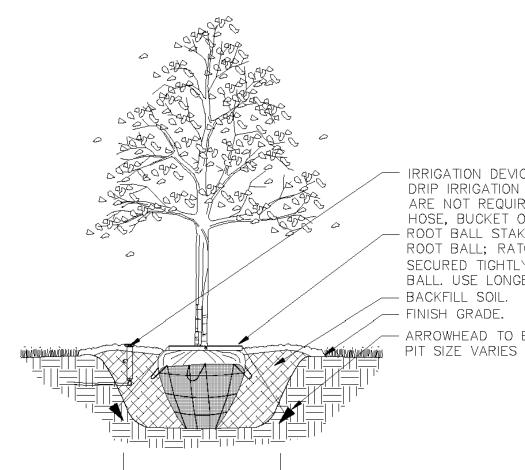

IRRIGATION DEVICE TO BE INSTALLED WITHIN TREE PIT; DRIP IRRIGATION TO BE SET BELOW MULCH. BERMS ARE NOT REQUIRED UNLESS TREE IS WATERED BY HOSE, BUCKET OR OTHER HIGH-VOLUME METHOD. ROOT BALL STAKING KIT; (2) 2" X 4" LUMBER ACROSS TOP ROOT BALL; RATCHETING TENSIONER WITH RATCHET LOCK, SECURED TIGHTLY. LUMBER TO BE 4" IN FROM EDGE OF ROOT BALL. USE LONGER LUMBER FOR LARGER ROOT BALLS. — BACKFILL SOIL. — FINISH GRADE.

- ARROWHEAD TO BE SET INTO UNDISTURBED SOIL.

AT LEAST 1.5X WIDTH OF ROOT BALL


TREE INSTALLATION WITH ROOT BALL KIT SCALE: N.T.S.

## LANDSCAPE MATERIALS SCHEDULE **TREES**

_	QUANTITY	BOTANICAL NAME	COMMON NAME	SPECIFICATION	NATIVE	SPACING
$\cdot$	50	Lagerstroemia indica	Crape Myrtle	8'-10'H x 3'-4'S, 1-1/2"Cal Min.	Υ	as shown
K	128	Pinus elliottii	Slash Pine	8'-10'H x 3'-4'S, 1-1/2"Cal Min.	Υ	as shown
``)	76	Quercus virginiana 'C'	Live Oak	14'-16'H x 7'-8'S, 3-1/2"Cal Min.	Υ	as shown

## SHRUBS / GRASSES

	QUANTITY	BOTANICAL NAME	COMMON NAME	SPECIFICATION	NATIVE	SPACING
0	837	Viburnum odoratissimum	Sweet Viburnum	24"H x 18"S	Υ	3' O.C.
	3,502	Tripsacum dactyloides	Fakahatchee Grass	18"H x 12"S	Υ	3' O.C.

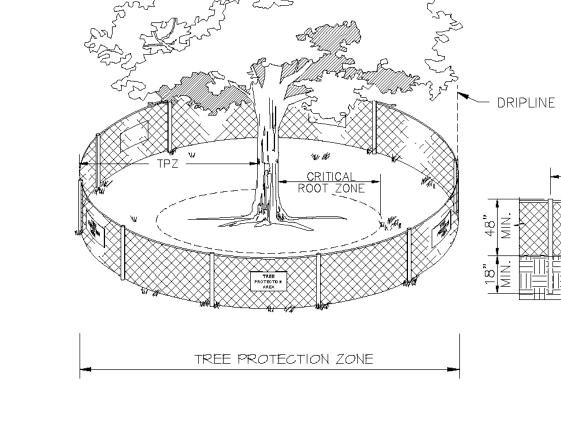

- 1. TREE PROTECTION BARRICADES SHALL BE INSTALLED AROUND ALL PROTECTED TREES AND GROUPS OF TREES PRIOR TO ANY CLEARING OR GRADING OPERATIONS, INCLUDING THE REMOVAL OF OTHER TREES. 2. FOR LARGE GROUPS OF TREES, BARRICADES MAY BE PLACED BETWEEN THE PROTECTED TREES AND THE
- CONSTRUCTION ACTIVITY AREA. 3. BARRICADES SHALL BE MADE OF RIGID MATERIAL CAPABLE OF SURVIVING FOR THE DURATION OF THE
- CONSTRUCTION. 4. BARRICADES SHALL BE INSPECTED WEEKLY DURING THE DURATION OF CONSTRUCTION AND
- REPAIRED/REINSTALLED AS REQUIRED. 5. CLEANING OF EQUIPMENT OR MATERIAL OR THE DISPOSAL OF WASTE MATERIALS, INCLUDING BUT NOT
- LIMITED TO, PAINT, OIL, SOLVENT, ASPHALT, CONCRETE, AND MORTAR WITHIN THE TREE PROTECTION ZONE (TPZ) OF ANY TREE IS NOT ALLOWED.
- 6. THE MOVEMENT OF EQUIPMENT OR STORAGE OF EQUIPMENT, MATERIALS, DEBRIS, OR FILL WITHIN THE TPZ OF ANY TREE IS NOT ALLOWED.
- 7. IF ANY TREE WHICH IS NOT PERMITTED FOR REMOVAL IS DESTROYED, OR RECEIVES MAJOR DAMAGE DURING CONSTRUCTION, WITH THE EXCEPTION OF NATURAL EVENTS, SO AS TO PLACE ITS LONG TERM SURVIVAL IN QUESTION, MUST BE REPLACED AT AN INCH-TO-INCH BASIS OF THE TOTAL (COMBINED) DBH OF THE TREE(S) SO DESTROYED OR DAMAGED. THE REPLACEMENT TREE(S) SHALL BE OF COMPARABLE SPECIES OF THE DESTROYED OR DAMAGED TREE(S) WITH A MINIMUM SIZE OF 3  $\frac{1}{2}$ " CALIPER.
- 8. REQUIRED SIGNS SHALL STATE "TREE PROTECTION ZONE".





FENCE POST, TYP.

FINISH GRADE

ORIDA CERTIFICATE OF AUTHORIZATION #LC260003

JACK E. CALDWELL, P.L.A. FL LICENSE NO. LA6667214 SET NUMBER: 1124-203-03

-IRRIGATION DEVICE TO BE INSTALLED WITHIN TREE PIT; DRIP IRRIGATION TO BE SET BELOW MULCH. BERMS

ARE NOT REQUIRED UNLESS TREE IS WATERED BY

HOSE, BUCKET OR OTHER HIGH-VOLUME METHOD.

THE ROOT BALL; DO NOT PILE MULCH ON THE

- PLANT TO BE SET 1" ABOVE FINISH GRADE.

- MULCH UP TO AND AROUND THE EDGES OF

CROWN OF THE PLANT.

- FINISH GRADE

BACKFILL SOIL.

SHRUB INSTALLATION SCALE: N.T.S.


PIT TO BE TWICE DIAMETER OF ROOT BALL,

MINIMUM 6" ON EACH SIDE.

DESCRIPTION: A parcel of land lying in Section 33, Township 14 South, Range 21 East, Marion County, Florida, and being more particularly described as follows:

**BEGIN** at the Northwest corner of the Northeast 1/4 of the Northeast 1/4 of said Section 33; run thence along the West boundary of said Northeast 1/4 of the Northeast 1/4 of Section 33, S 00°34'13" W, a distance of 372.01 feet; thence S 89°34'16" E, a distance of 229.00 feet; thence S 00°24'50" W, a distance of 140.91 feet; thence S 24°28'38" W, a distance of 54.80 feet; thence S 00°24'50" W, a distance of 114.97 feet; thence S 89°35'10" E, a distance of 530.17 feet; thence S 00°33'28" W, a distance of 145.60 feet; thence S 05°50'36" W, a distance of 33.96 feet; thence S 16°22'38" W, a distance of 33.96 feet; thence S 24°31'44" W, a distance of 69.09 feet; thence S 16°59'27" W, a distance of 69.19 feet; thence S 18°05'23" W, a distance of 73.26 feet; thence S 30°43'04" W, a distance of 84.41 feet; thence S 34°28'03" W, a distance of 33.82 feet; thence N 55°31'57" W, a distance of 87.95 feet; thence S 34°28'03" W, a distance of 165.00 feet; thence N 55°31'57" W, a distance of 198.97 feet; thence S 33°58'56" W, a distance of 459.38 feet to a point on the Southerly boundary of the Texas Gas and Oil Company 50 foot wide Easement as recorded in Official Records Book 367, Page 567, of the Public Records of Marion County, Florida; thence along said Southerly boundary, the following eleven (11) courses: 1) N 56°19'06" W, a distance of 92.76 feet; 2) N 56°19'20" W, a distance of 206.56 feet; 3) N 55°43'40" W, a distance of 280.04 feet; 4) N 56°04'22" W, a distance of 226.98 feet; 5) N 56°10'05" W, a distance of 170.94 feet; 6) N 56°06'17" W, a distance of 409.31 feet; 7) N 54°58'22" W, a distance of 200.82 feet; 8) N 54°04'34" W, a distance of 203.31 feet; 9) N 54°12'12" W, a distance of 311.07 feet; 10) N 54°01'21" W, a distance of 262.71 feet; 11) N 54°11'14" W, a distance of 389.33 feet to a point on the North boundary of the Northwest 1/4 of said Section 33, thence along said North boundary, S 89°34'14" E, a distance of 731.37 feet; thence S 00°48'08" W, a distance of 60.00 feet; thence S 89°30'28" E, a distance of 270.00 feet; thence N 00°48'08" E, a distance of 60.00 feet to a point on the North boundary of the aforesaid Northeast 1/4 of Section 33; thence along said North boundary, S 89°17'14" E, a distance of 1263.21 feet to the **POINT OF BEGINNING**.

Containing 51.393 acres, more or less.

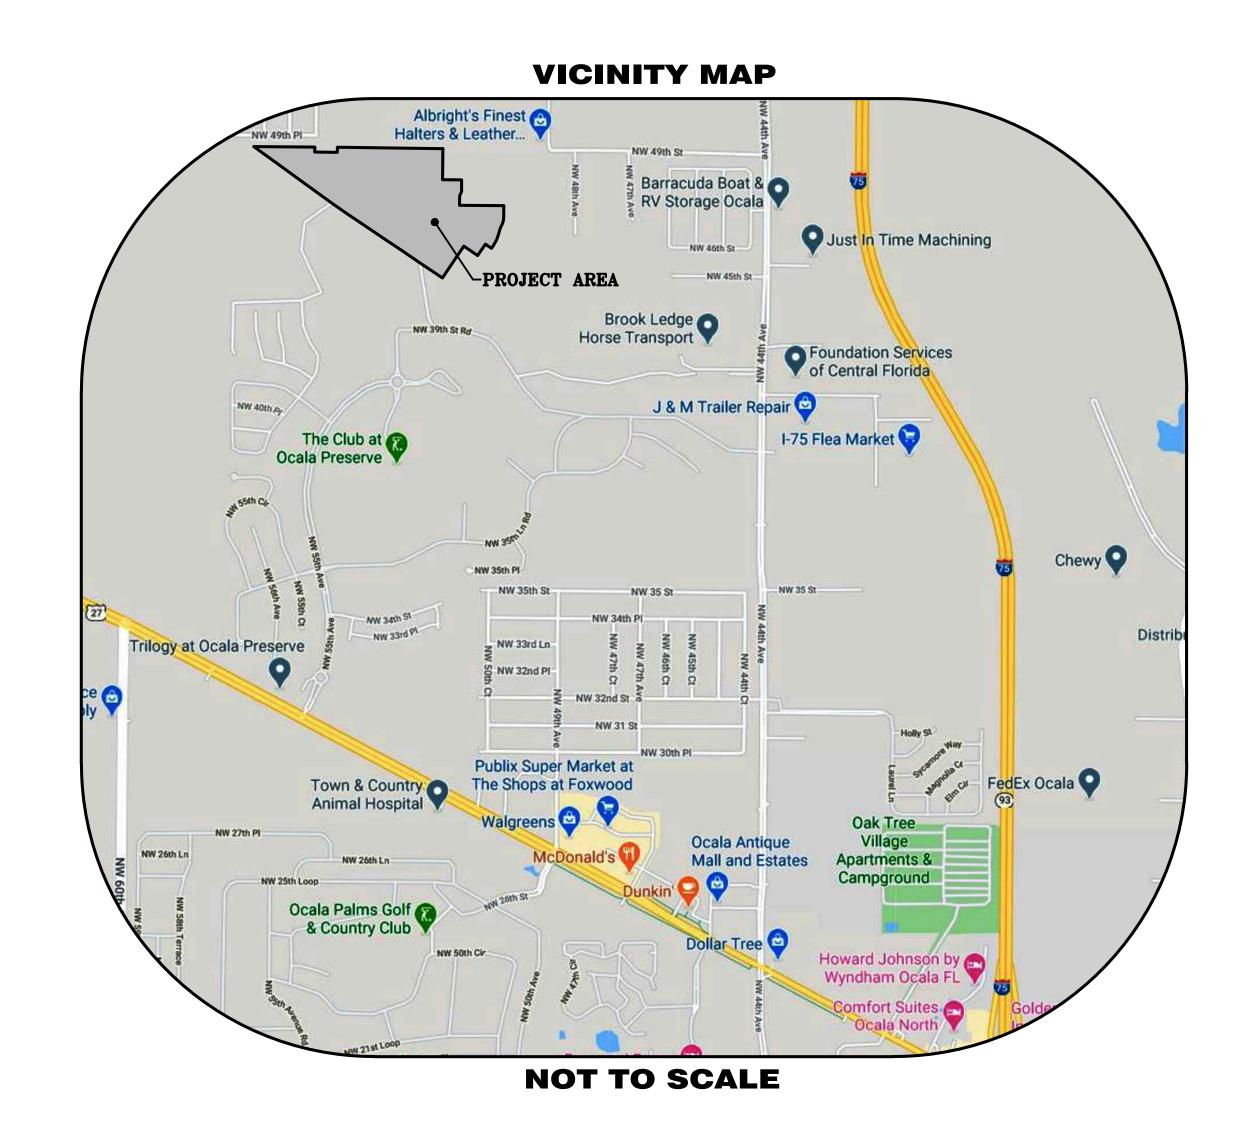

	Sheet Index
1	Cover Sheet, Vicinity Map, Certification and Legal Description
2	Boundary
3 - 6	Occupation Location

**REVISIONS** 

DESCRIPTION

#### SURVEYOR'S NOTES:

- 1. Current title information on the subject property had not been furnished to GeoPoint Surveying, Inc. at the time of this survey, and is subject to title review and/or abstract. GeoPoint Surveying, Inc. makes no representations or guarantees pertaining to easements, rights-of-way, set back lines, reservations, agreements, and other similar
- 2. This survey is limited to above ground visible improvements along and near the boundary lines, except as shown hereon, and that nothing below the ground was located including, but not limited to foundations (footings), utilities, etc.
- 3. Bearings shown hereon are based on the North boundary of the Northeast 1/4 of Section 33, Township 14 South, Range 21 East, Marion County, Florida, having a Grid bearing of S.89°17'14"E, The Grid Bearings as shown hereon refer to the State Plane Coordinate System, North American Horizontal Datum of 1983 (NAD 83-2011 ADJUSTMENT) for the West Zone of Florida.
- 4. This survey is intended to be displayed at 1" = 150' or smaller.
- 5. All dimensions, unless otherwise noted, are survey dimensions.
- 6. Additions or Deletions to survey maps or reports by other than the signing party or parties is prohibited without the written consent of the signing party or parties.
- 7. The subject parcel lies in Flood Zone "X", according to Flood Insurance Rate Map, Map No. 12083C0502E for Marion County, Community No. 120160, Marion County, Florida, dated April 19, 2017 and issued by the Federal Emergency Management Agency. Lines shown have been digitally translated from DFIRM database information supplied by the FEMA Map Service Center (<a href="https://msc.fema.gov">https://msc.fema.gov</a>).
- 8. Elevations shown hereon are based on the North American Vertical Datum of 1988 (NAVD 88) based on National Geodetic Survey Benchmark "AR0920", having a published elevation of 92.56 feet (NAVD 88).
- 9. Use of this survey for purposes other than intended, without written verification, will be at the user's sole risk and without liability to the surveyor. Nothing hereon shall be construed to give any rights or benefits to anyone other than those certified to.
- 10. On this drawing, certify means to state or declare a professional opinion of conditions regarding those findings or facts which are the subject of the certification and does not constitute a warranty or guarantee, either implied or expressed. This certification is only for the lands as described. This certification is not a certificate of title, easements, zoning, or freedom of encumbrances.
- 11. Horizontal coordinates as shown on this survey are referenced to NAD 83 (2011 adjustment), Florida West Zone.

PROJECT: TRILOGY DATE OF LAST FIELD SURVEY SURVEYOR'S CERTIFICATION Boundary & Topographic Survey **April 22, 2021** PHASE: PARCEL 13 I DO HEREBY CERTIFY THAT THIS SURVEY WAS MADE UNDER MY SUPERVISION AND MEETS THE STANDARDS OF PRACTICE DRAWN: LEY DATE: 04/22/21 CHECKED BY: MHC SET FORTH BY THE FLORIDA BOARD OF PROFESSIONAL P.CHIEF: CG FIELD BOOK: 34-2021-Pages: 1 - 5 SURVEYORS & MAPPERS STATED IN RULES 5J-17.051, NOT VALID WITHOUT TH PREPARED FOR 5J-17.052, AND 5J-17-053, FLORIDA ADMINISTRATIVE SIGNATURE AND TH DATA FILE: TRILOGY-ALTA-CG-04-22-2021.txt CODE, PURSUANT TO SECTION 472.027, FLORIDA STATUTES. ORIGINAL RAISED SEAL OF

A FLORIDA LICENSED


SURVEYOR AND MAPPER


Forestar (USA) Real Estate Group, Inc Section 33 & 34, Township 14 S., Range 21 E. Marion County, Florida

www.geopointsurvey.com Licensed Business No.: LB 7768 SHEET NUMBER: **01** of **06** FILE PATH: P:\TRILOGY\SURVEY\TRILOGY-CDD-PARCEL-13-BTT-SHTS-1&2.DWG PLOTTED BY: LUIS C. LEYVA HERNANDEZ ON: 4/27/2021 10:01 AM LAST SAVED BY: LUISL ON: 4/27/2021 8:29 AM

David A. Williams FLORIDA PROFESSIONAL SURVEYOR & MAPPER NO. LS6423 VERTICAL DATUM: NAVD88 onversion from NAVD88 to NGVD29:+0.94

213 Hobbs Street Phone: (813) 248-8888 Fax: (813) 248-2266 Tampa, Florida 33619

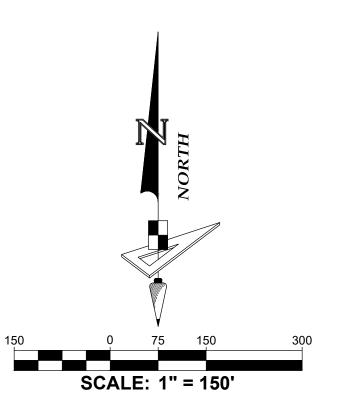

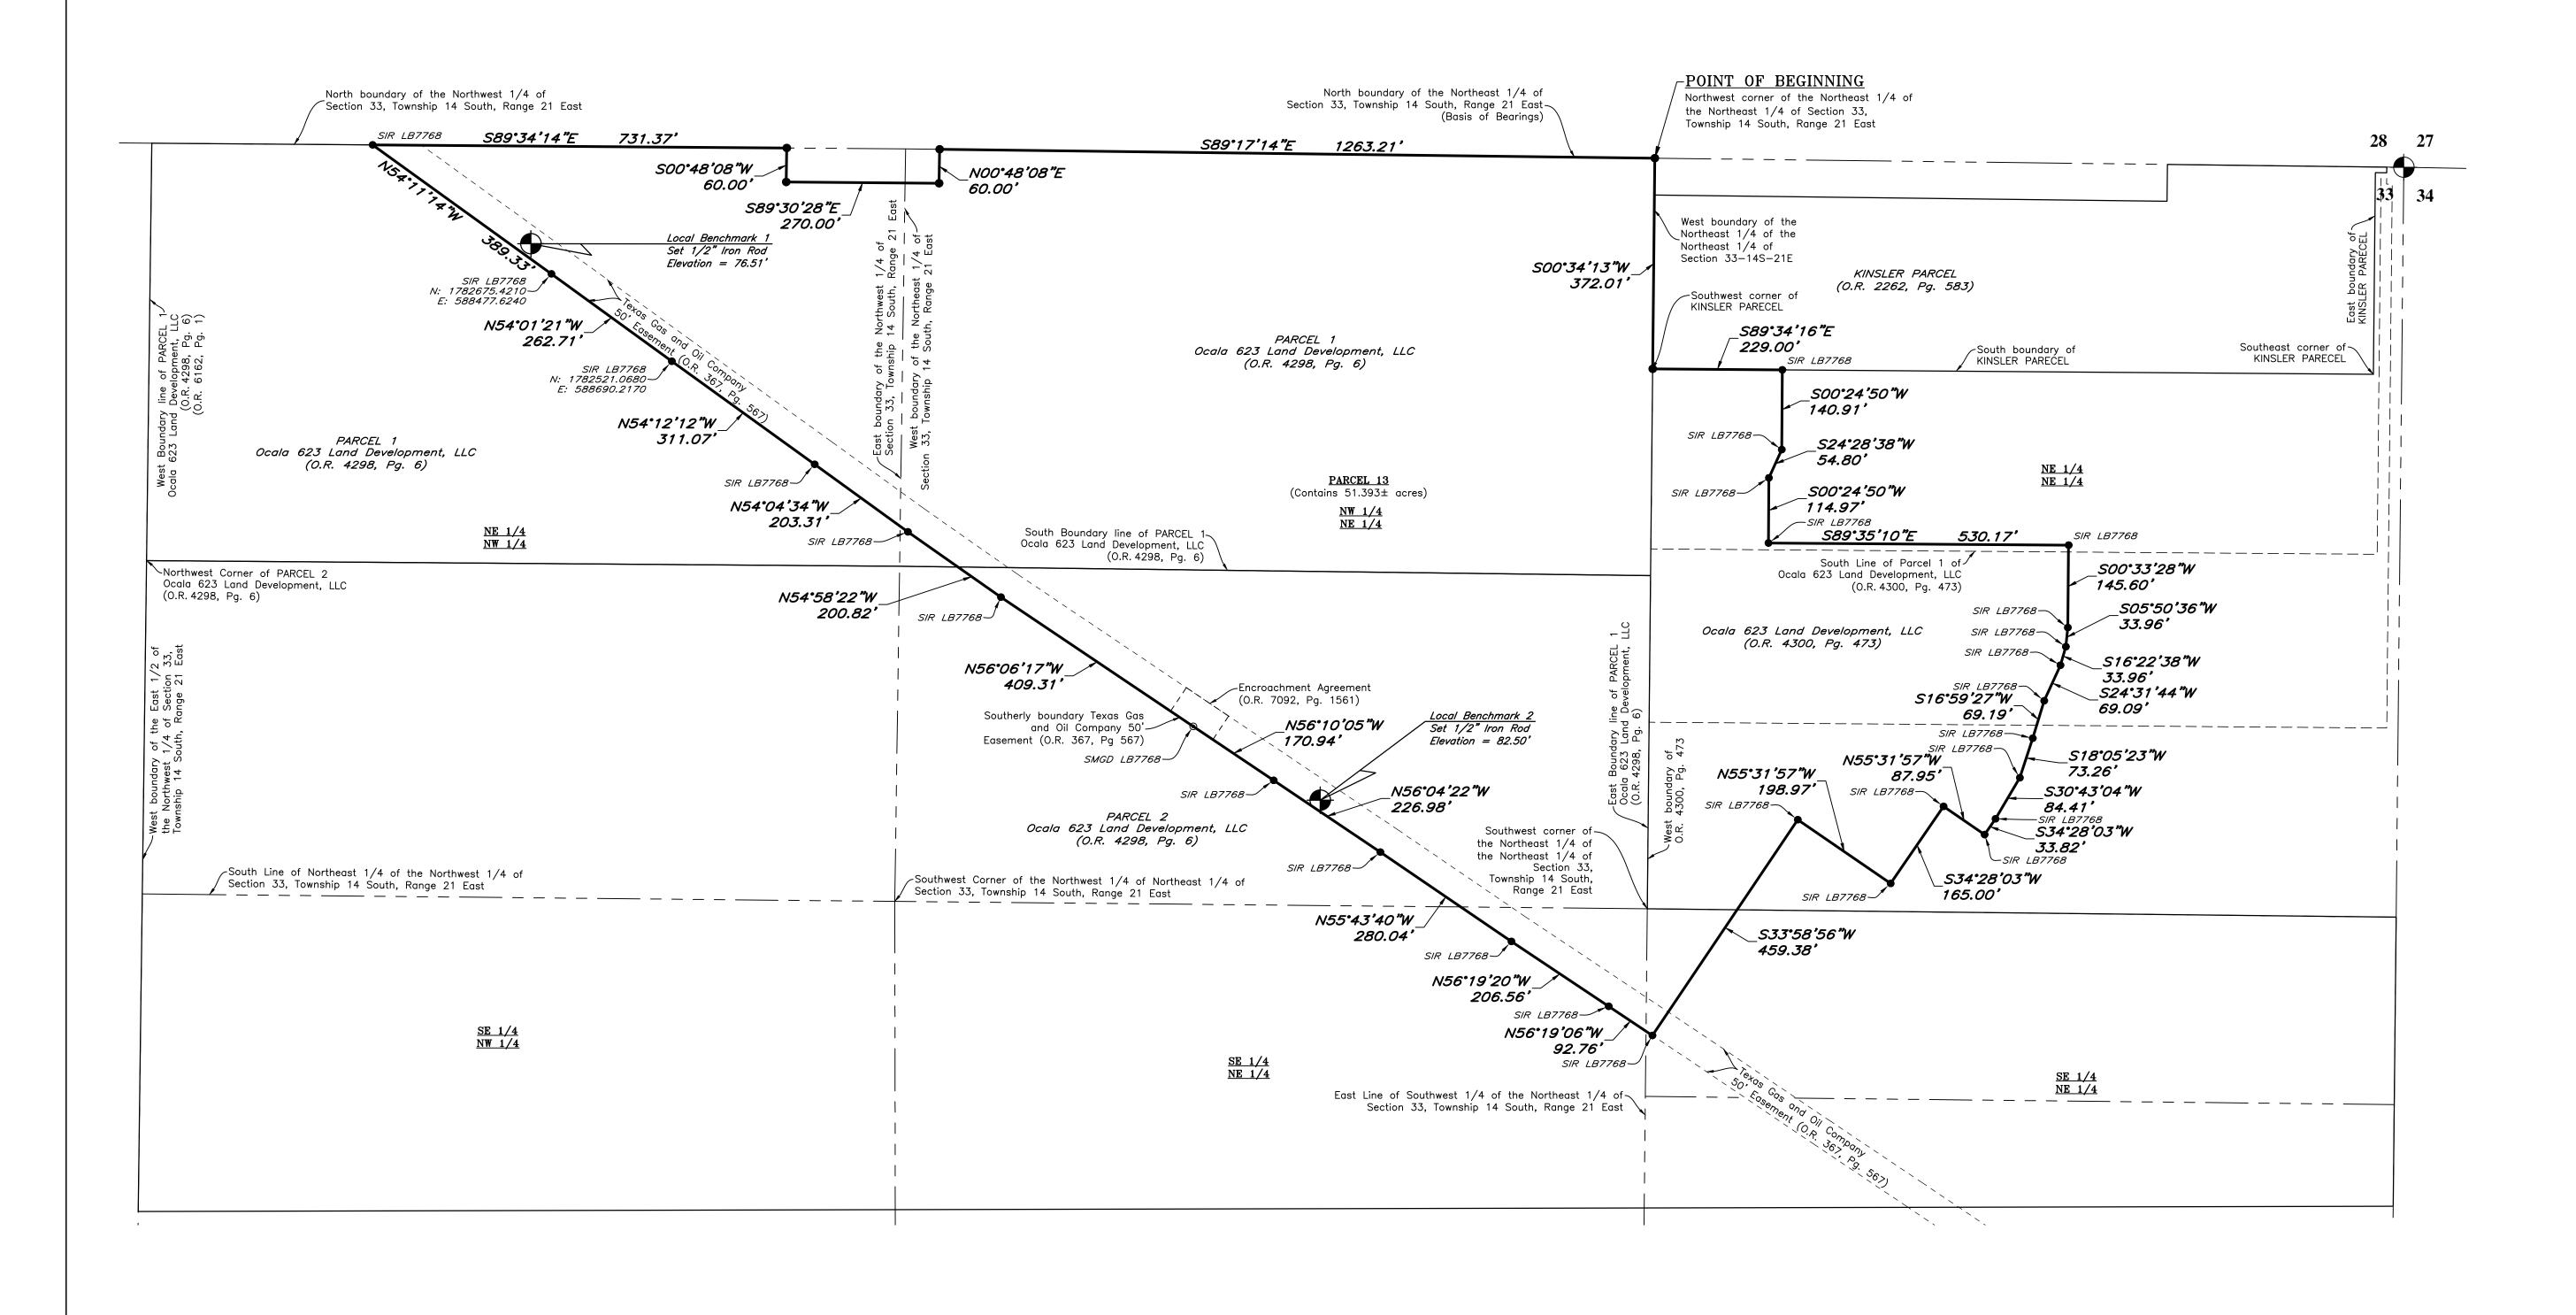

PROJECT:	TRIL	.OGY					
PHASE: P	PHASE: PARCEL 13						
DRAWN: L	EY	DATE:	04/22/2	21	CHECKED BY: N	1HC	
P.CHIEF: C	;G	FIELD	B00K: 3	4-2	2021-Pages: 1	- 5	
DATA FILE:	TRIL	.OGY-	-ALTA-0	CG	-04-22-2021.tx	t	
			REVIS	Ю	NS		
DATE			DESCRI	PTIC	ON	DRAWN	BY

VERTICAL DATUM: NAVD88

onversion from NAVD88 to NGVD29:+0.94'

SEE SHEET 1 of 6 FOR SURVEYOR'S CERTIFICATE

April 22, 2021 NOT VALID WITHOUT TH SIGNATURE AND THI ORIGINAL RAISED SEAL OF A FLORIDA LICENSED SURVEYOR AND MAPPER


Boundary & Topographic Survey


PREPARED FOR Forestar (USA) Real Estate Group, Inc LOCATED IN Section 33 & 34, Township 14 S., Range 21 E. Marion County, Florida


Phone: (813) 248-8888 Fax: (813) 248-2266 213 Hobbs Street Tampa, Florida 33619 www.geopointsurvey.com Licensed Business No.: LB 7768


FILE PATH: P:\TRILOGY\SURVEY\TRILOGY-CDD-PARCEL-13-BTT-SHTS-1&2.DWG PLOTTED BY: LUIS C. LEYVA HERNANDEZ ON: 4/27/2021 8:25 AM LAST SAVED BY: LUISL ON: 4/27/2021 8:22 AM

SHEET NUMBER: 02 of 06

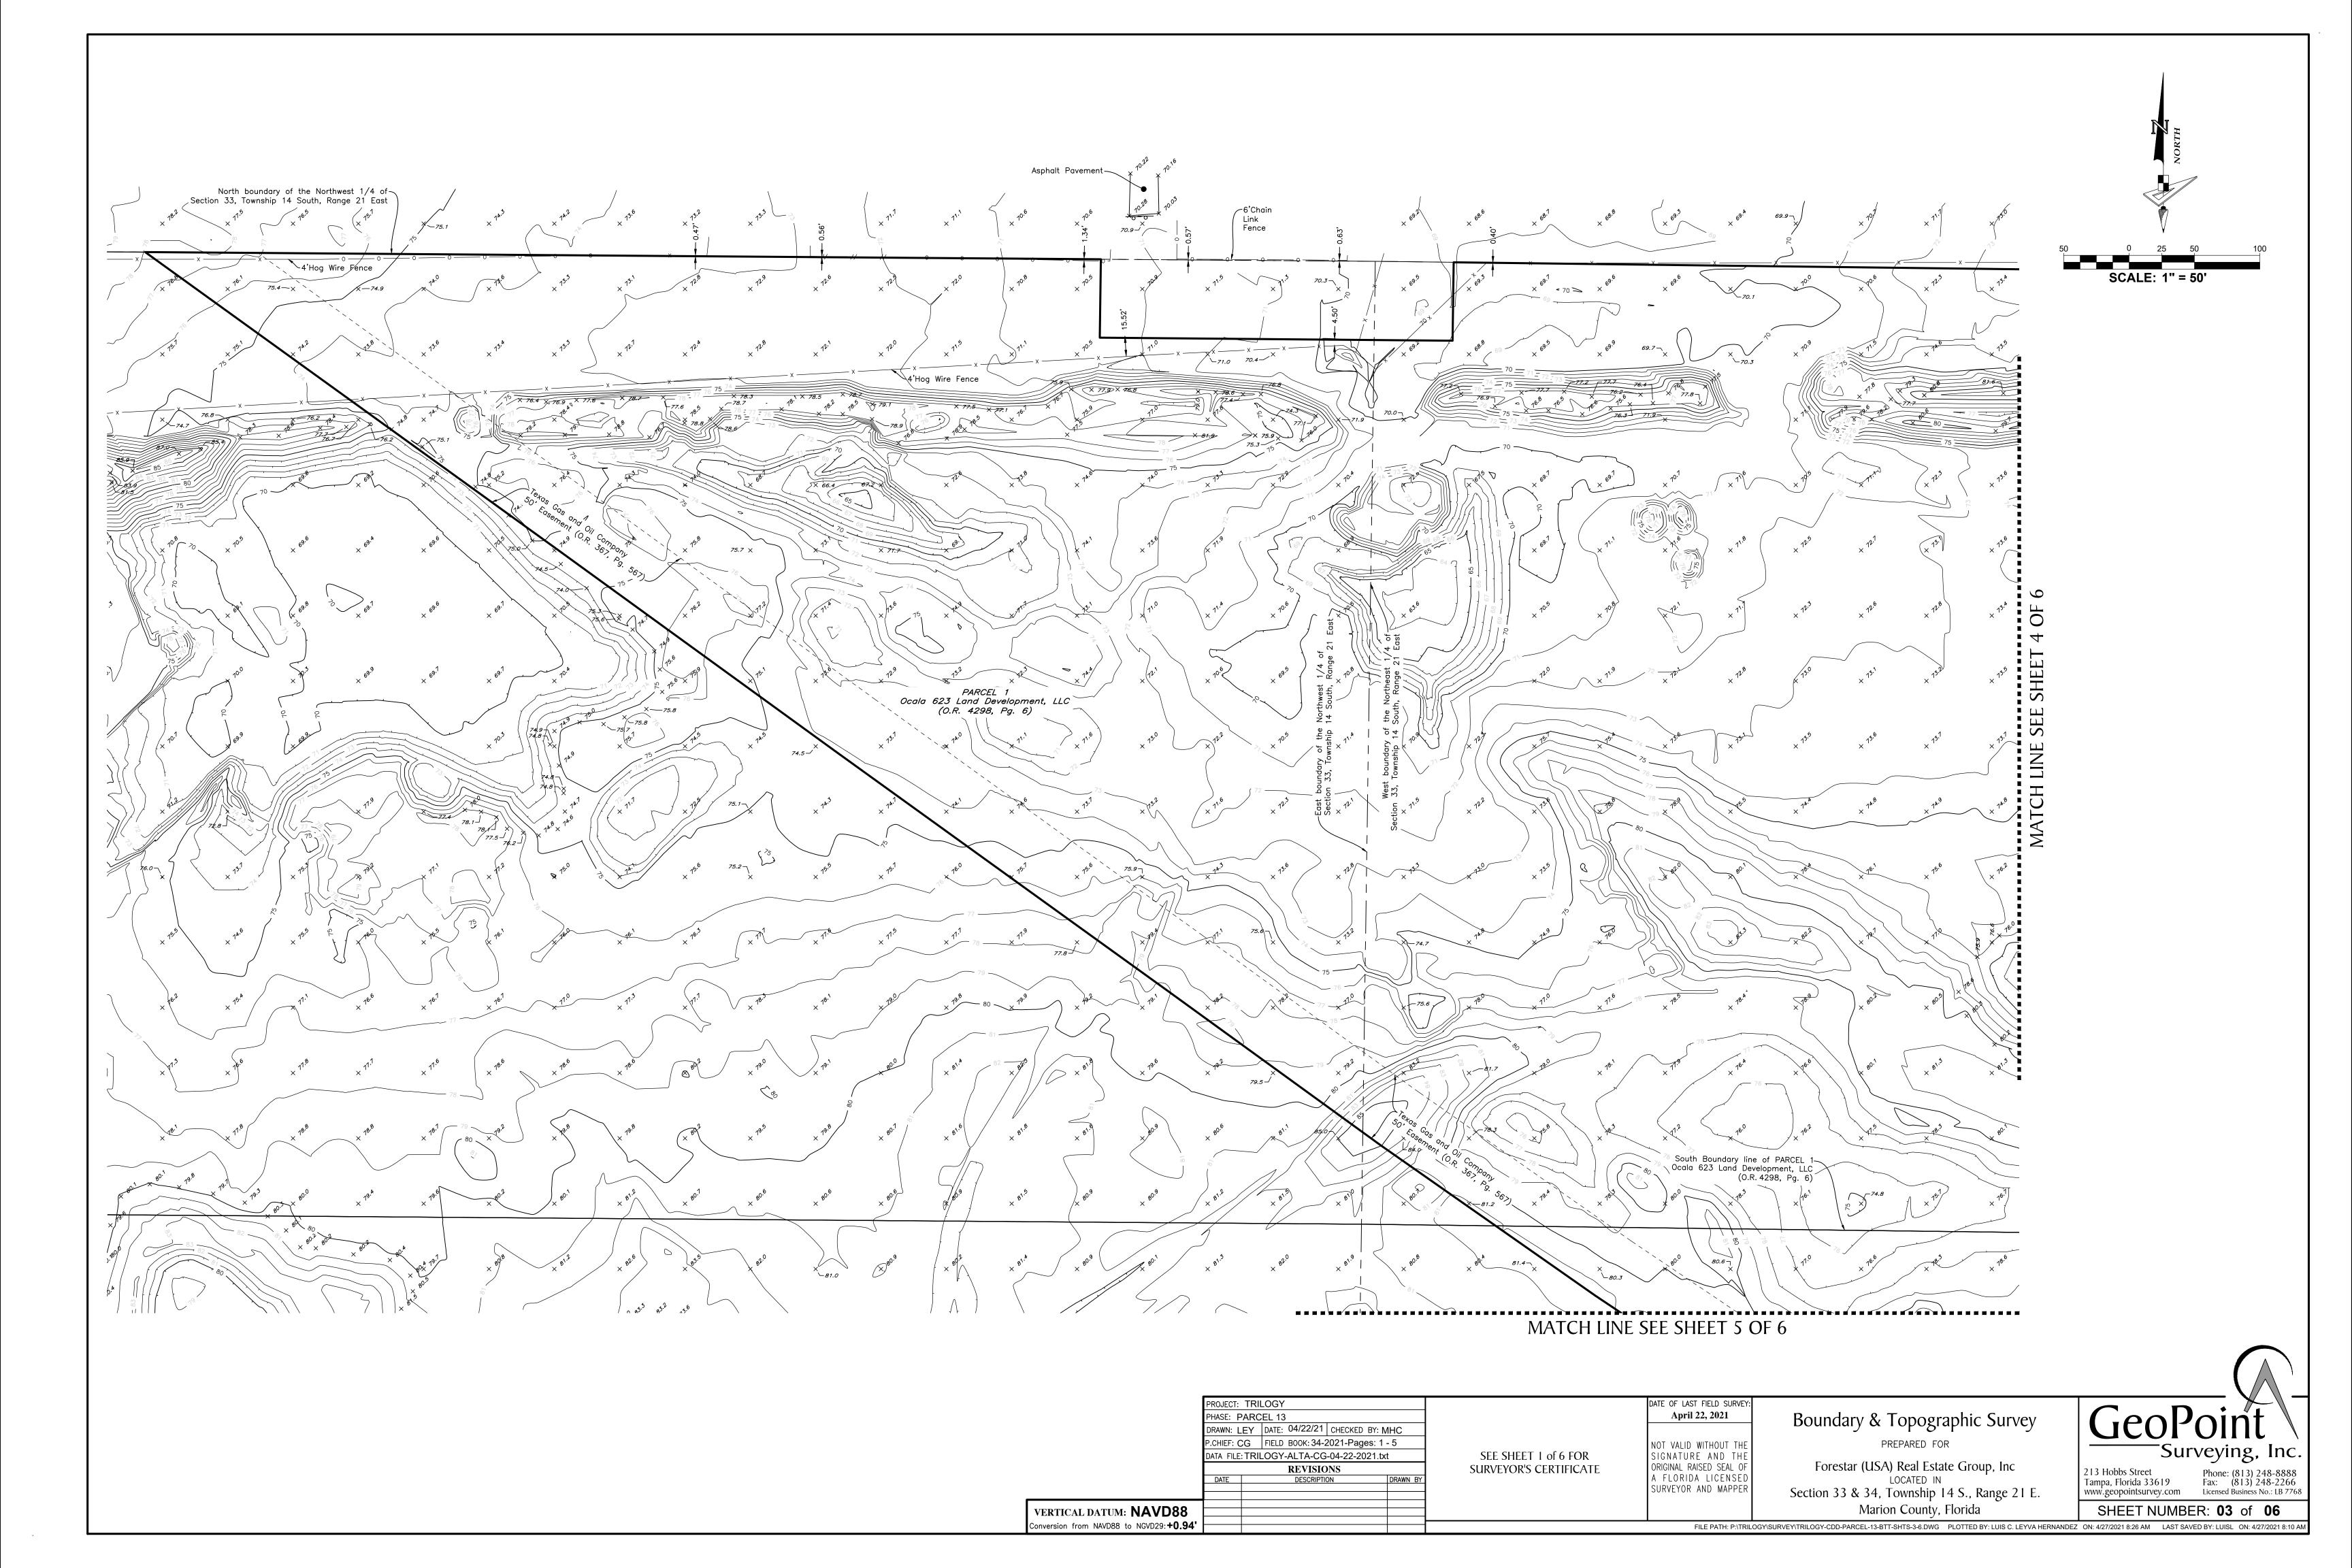

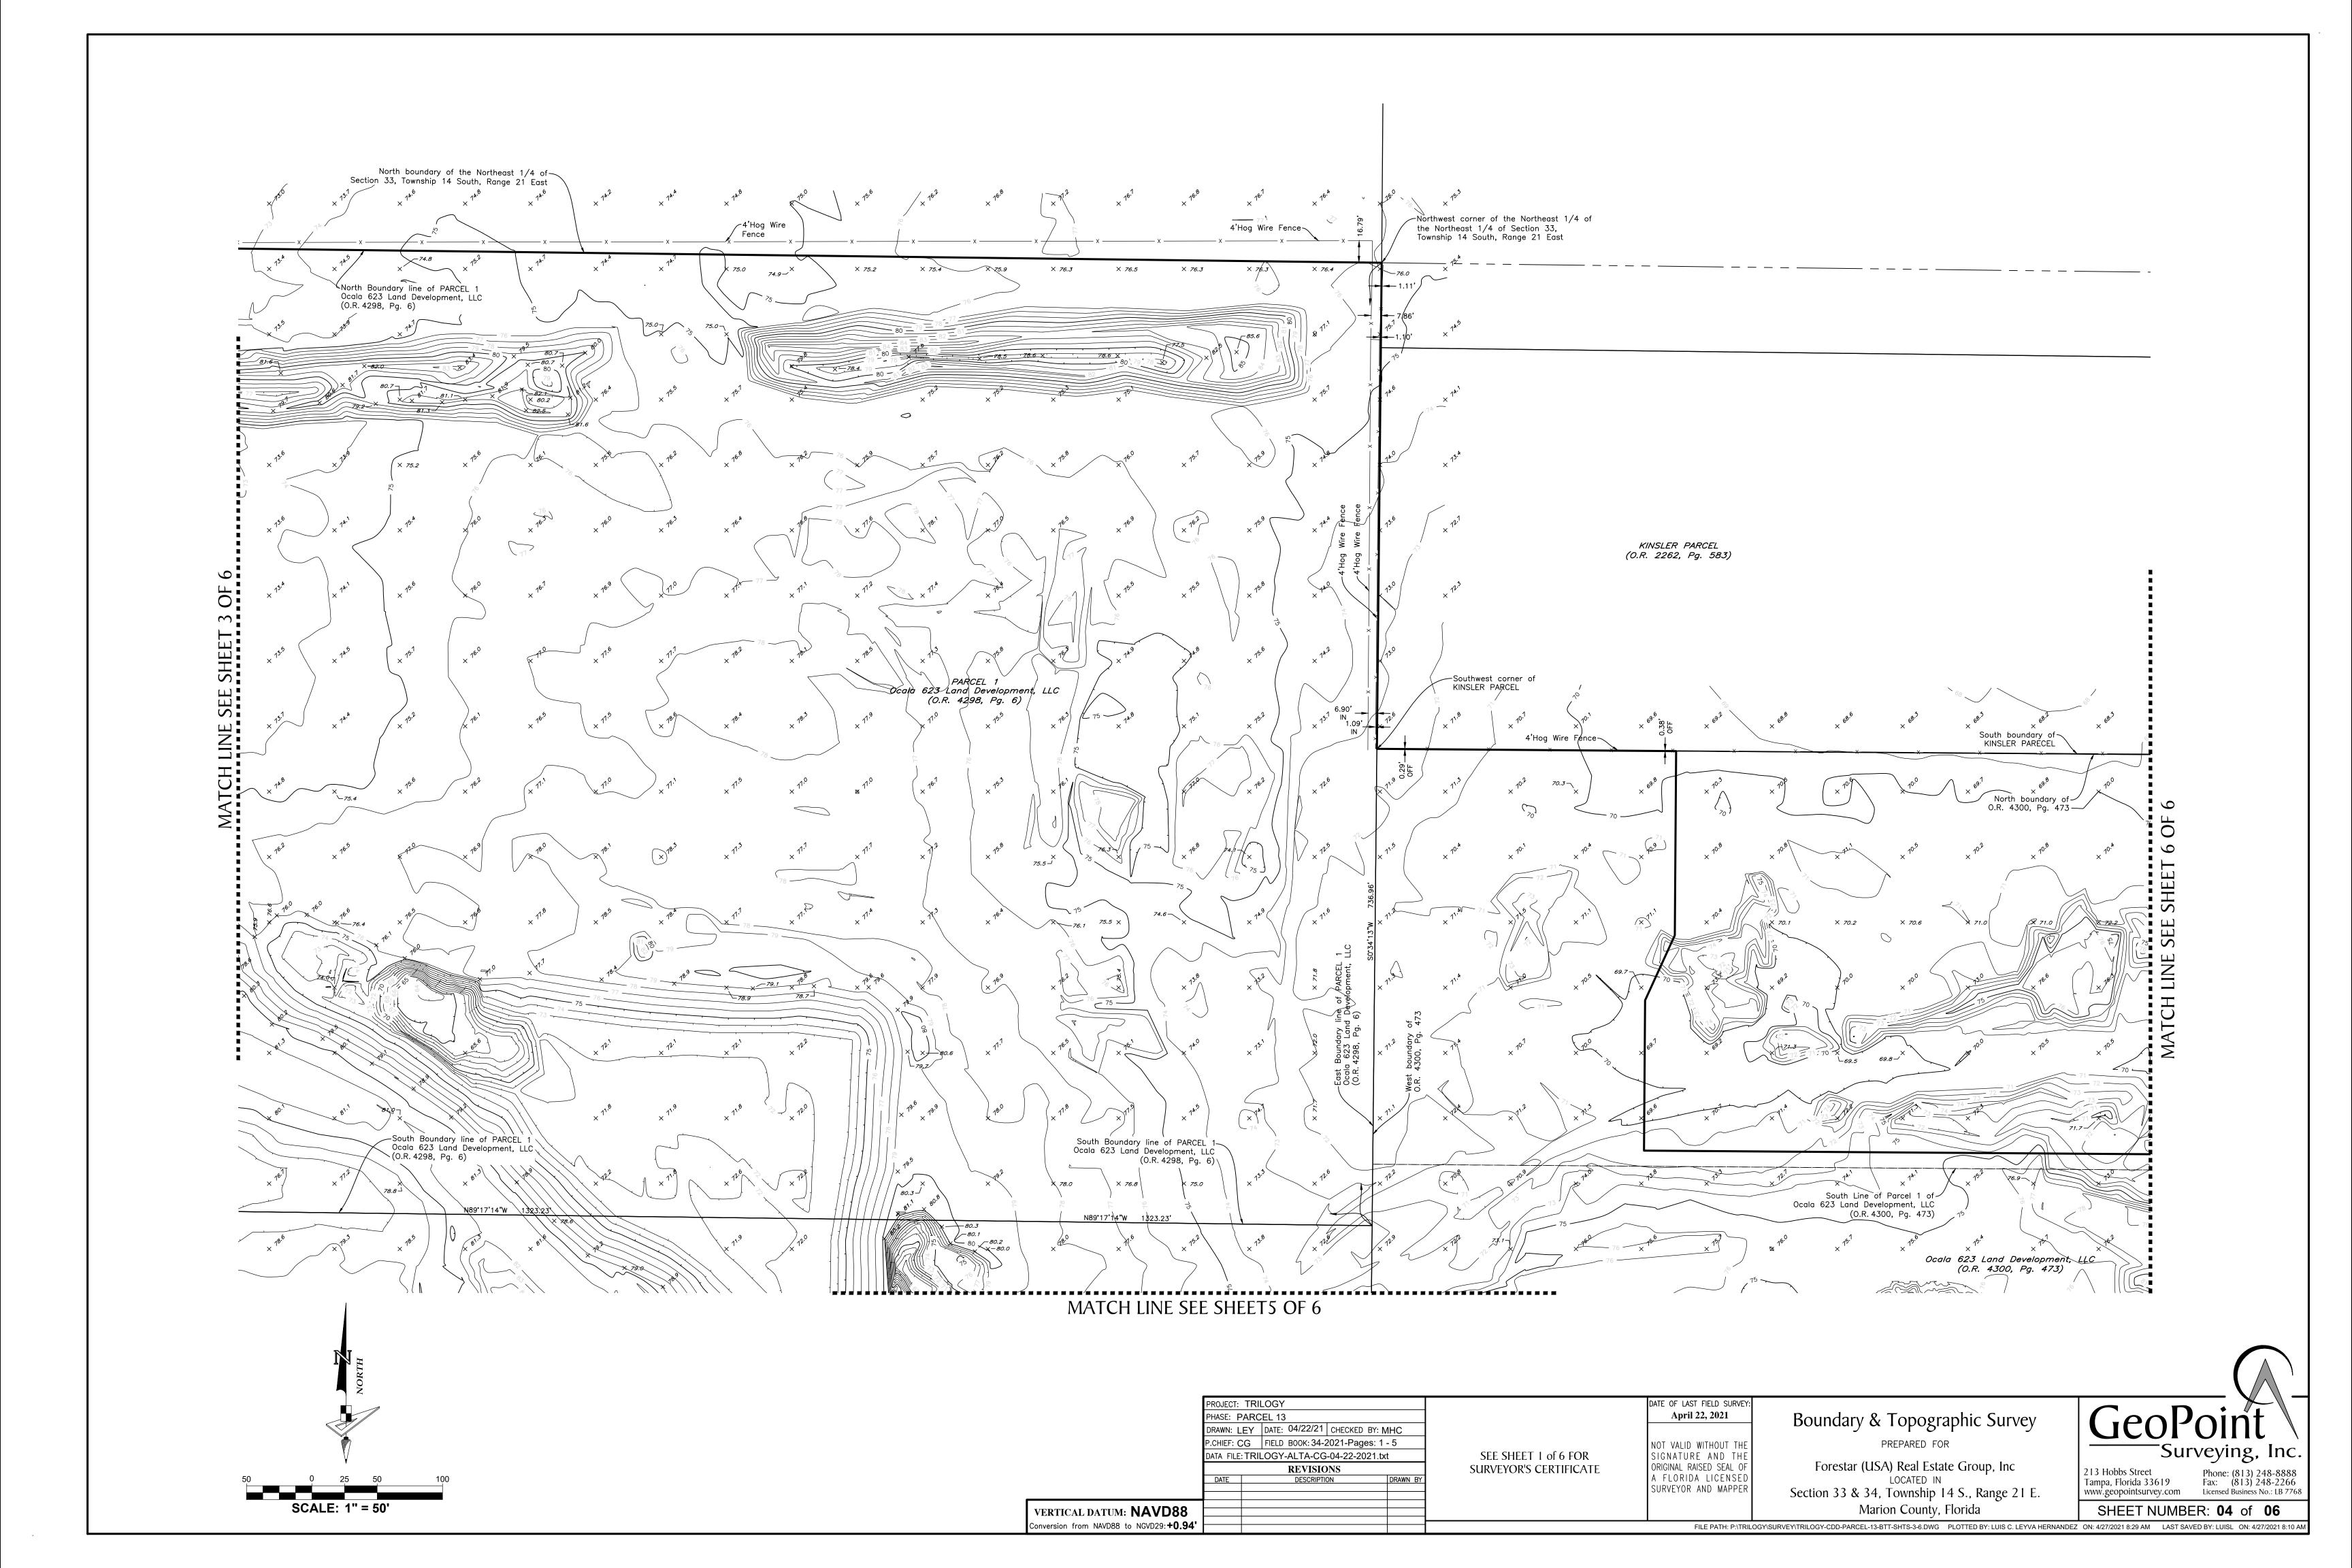

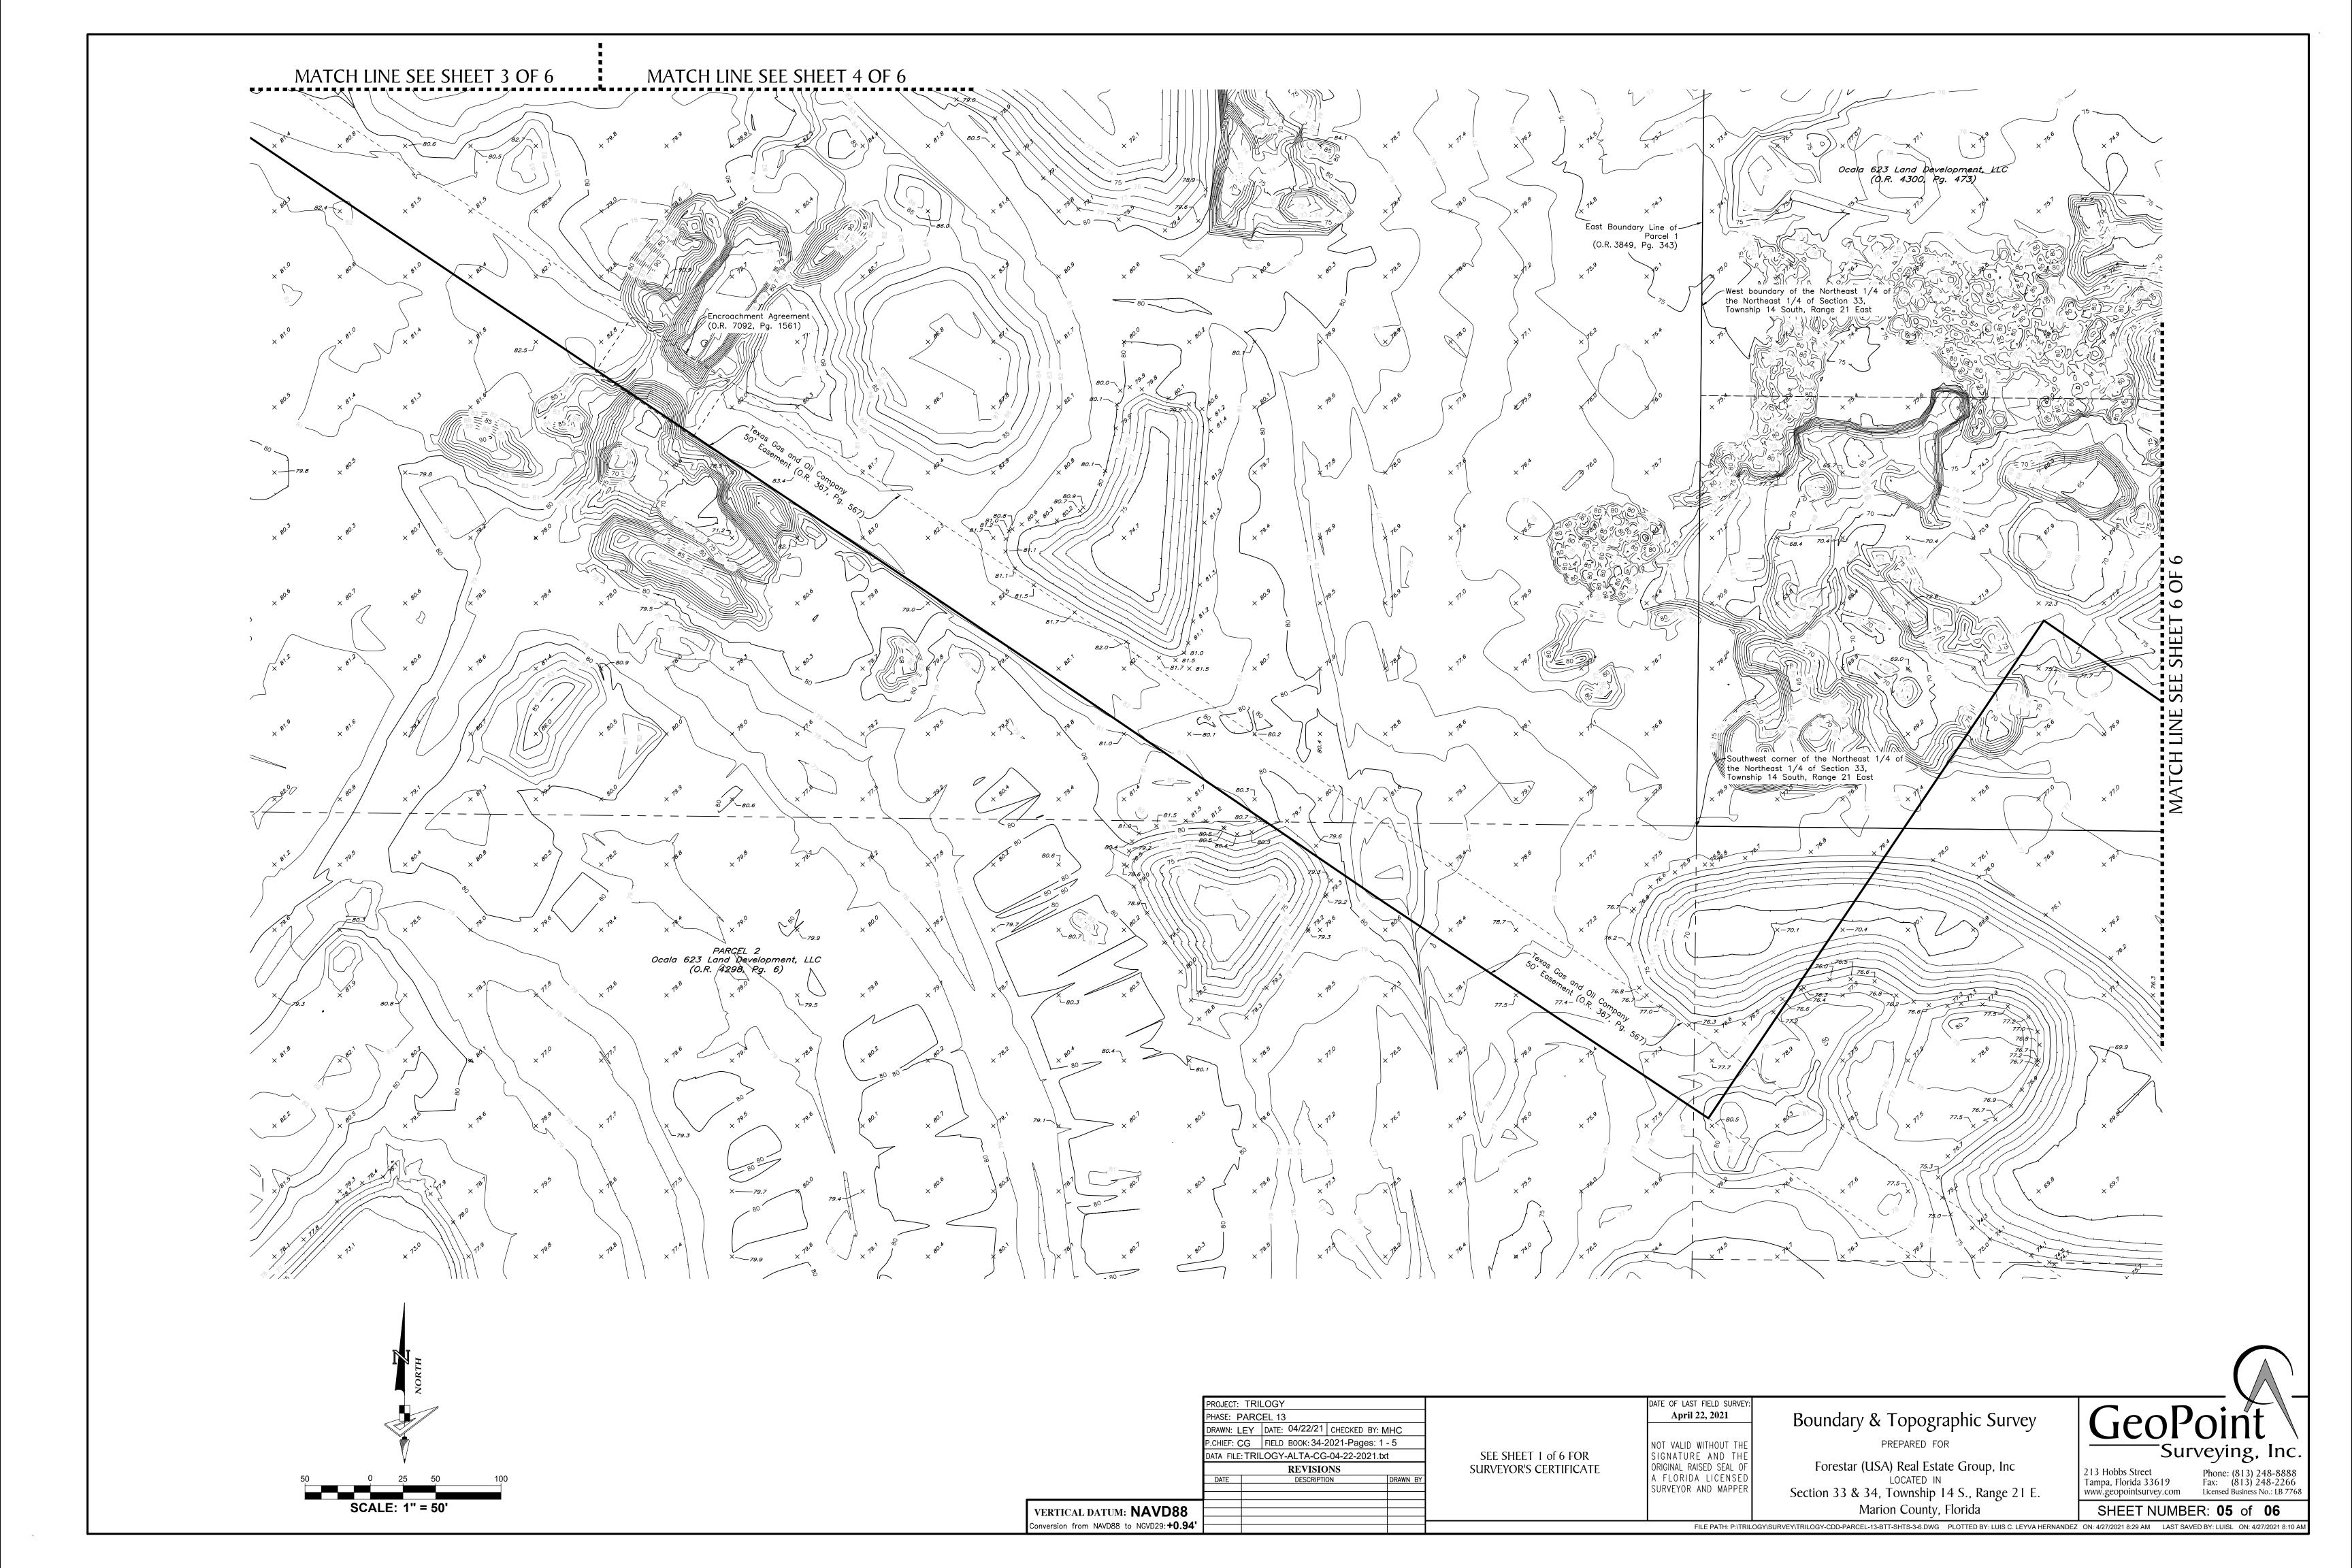

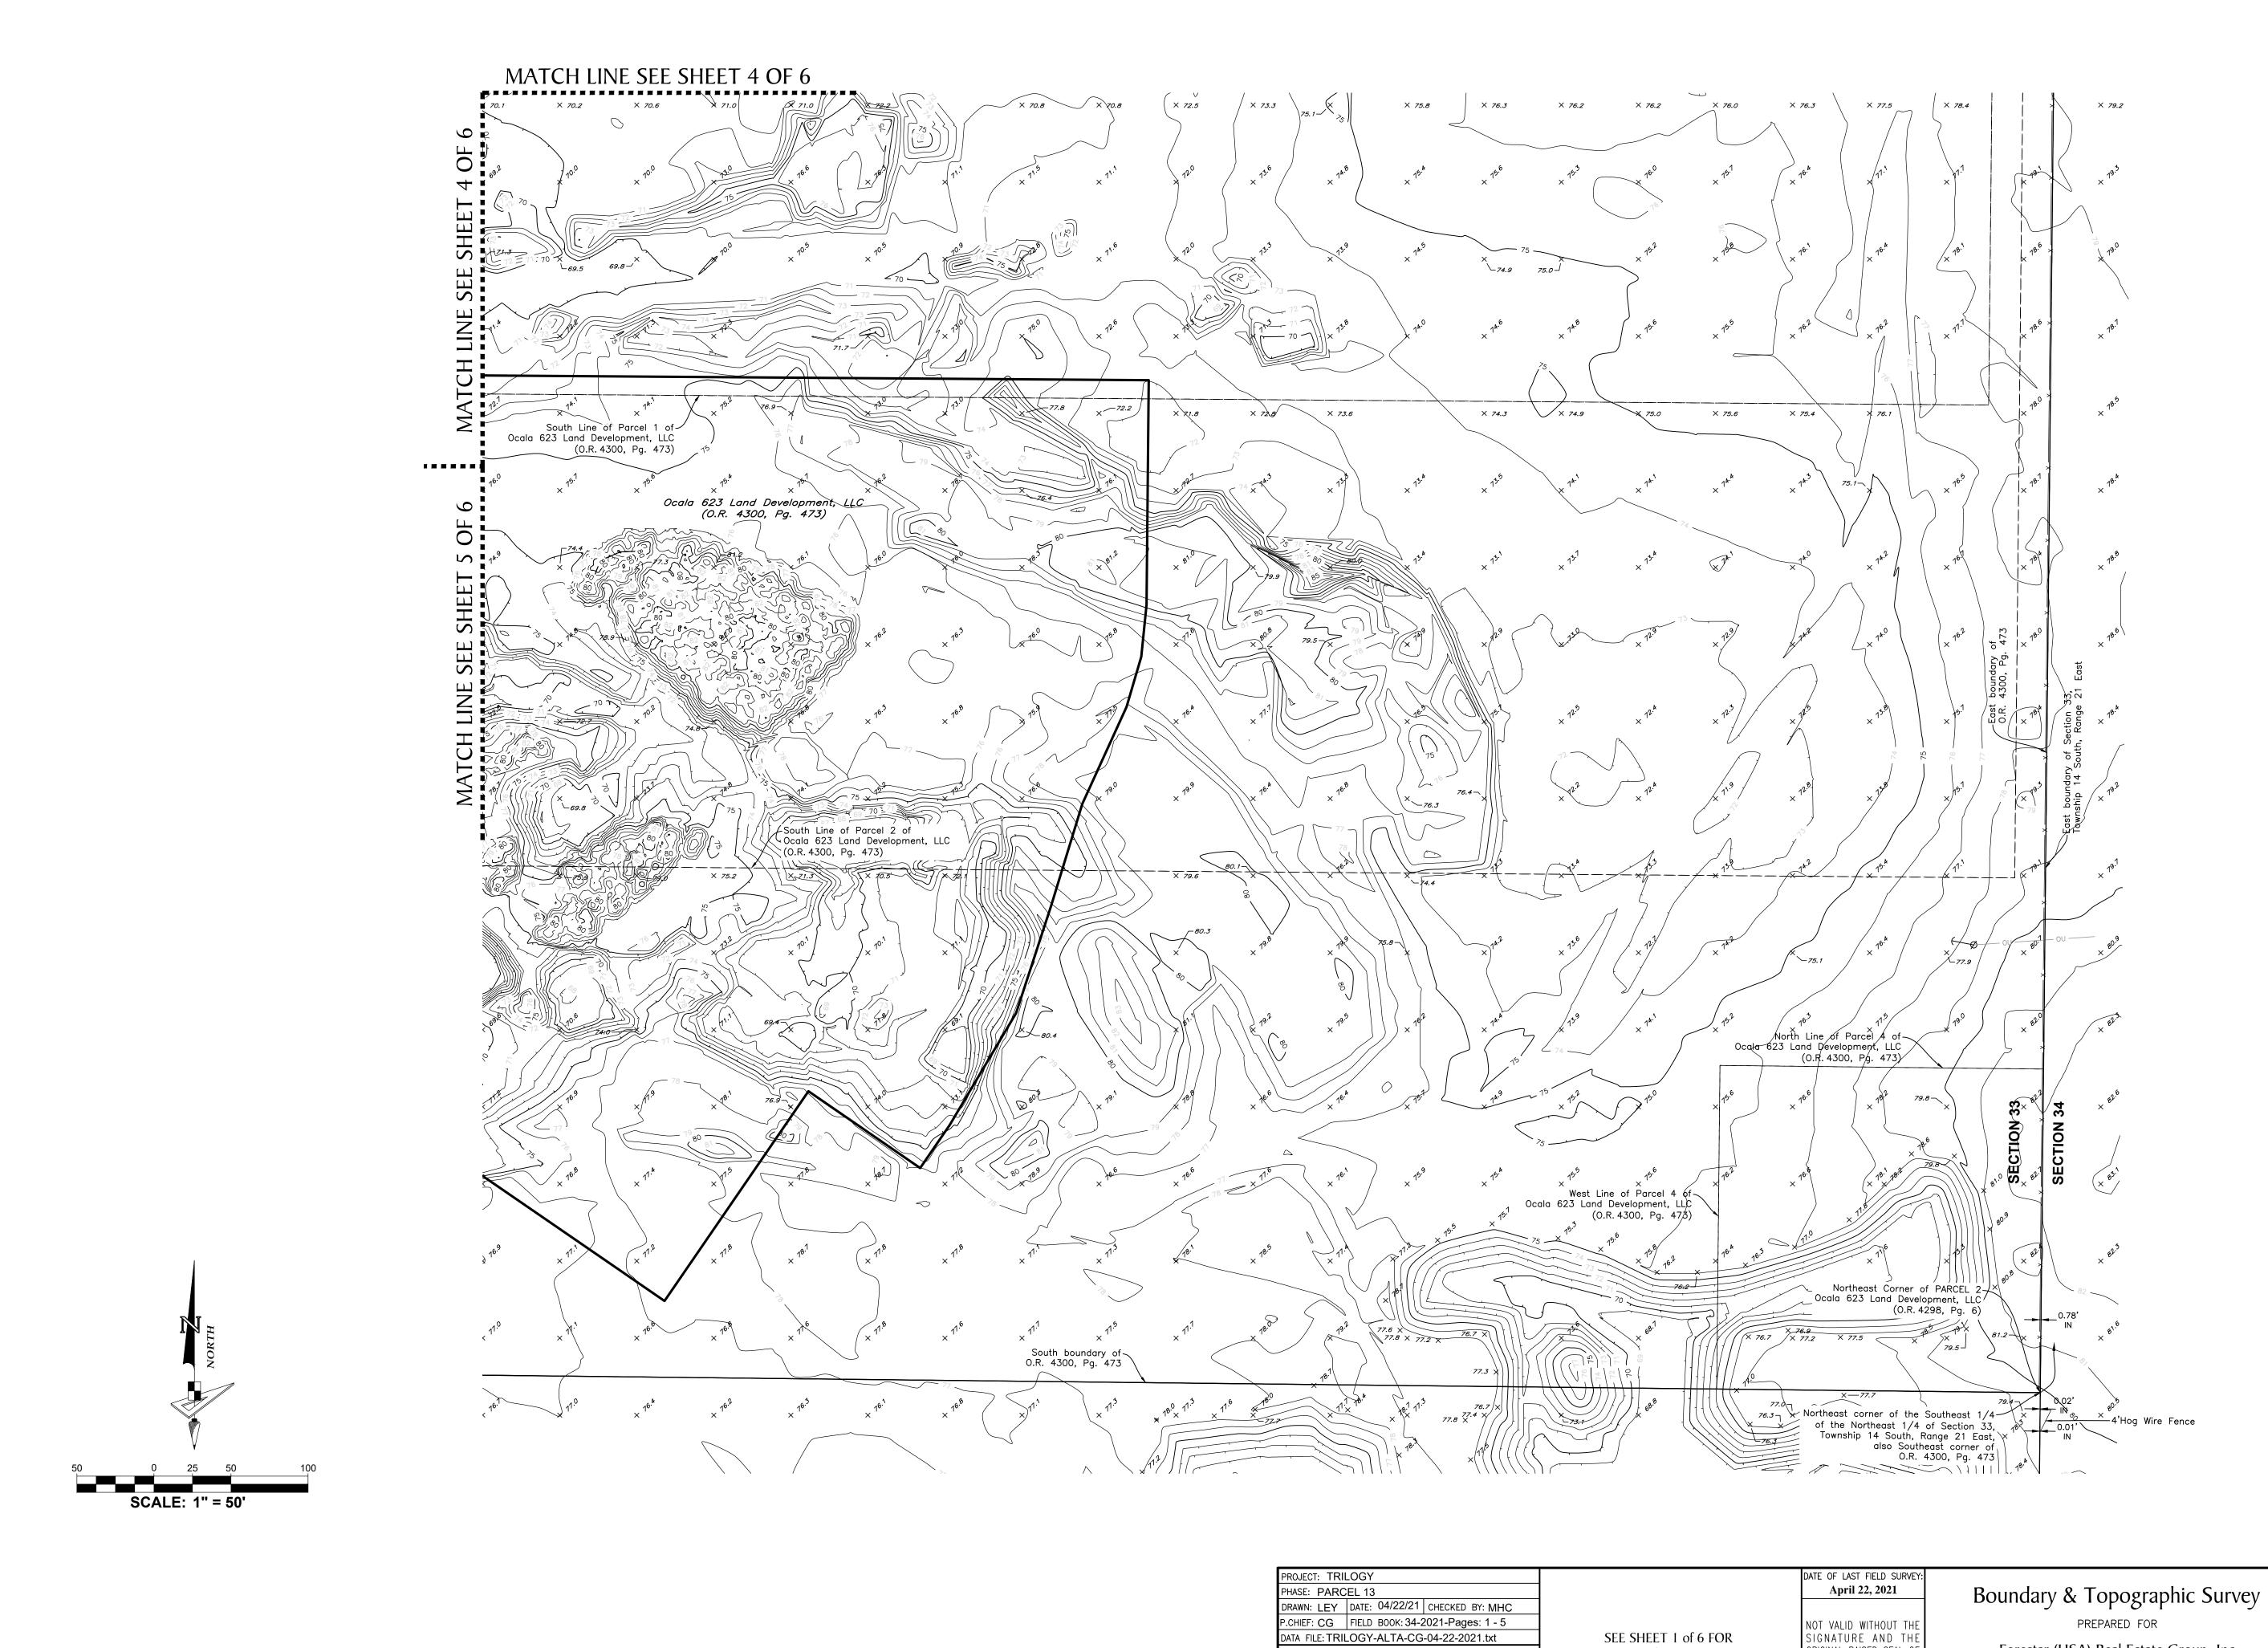

VERTICAL DATUM: NAVD88

Conversion from NAVD88 to NGVD29:**+0.94** 

REVISIONS
DESCRIPTION

SURVEYOR'S CERTIFICATE



NOT VALID WITHOUT THE SIGNATURE AND THE ORIGINAL RAISED SEAL OF A FLORIDA LICENSED SURVEYOR AND MAPPER

Forestar (USA) Real Estate Group, Inc LOCATED IN Section 33 & 34, Township 14 S., Range 21 E.

Marion County, Florida FILE PATH: P:\TRILOGY\SURVEY\TRILOGY-CDD-PARCEL-13-BTT-SHTS-3-6.DWG PLOTTED BY: LUIS C. LEYVA HERNANDEZ ON: 4/27/2021 8:30 AM LAST SAVED BY: LUISL ON: 4/27/2021 8:10 AM

SHEET NUMBER: 06 of 06