



THE OWNER AND/OR CONTRACTOR:
 SHALL BE TOTALLY RESPONSIBLE FOR THE CONSTRUCTION PHASE OF THIS PROJECT AND SHALL BE REQUIRED TO STRICTLY FOLLOW THE LOCAL BUILDING CODES AND ORDINANCES. THE ARCHITECTURAL DRAWINGS INCLUDED HEREIN REPRESENT THE DESIGN INTENT ONLY OF THE FLOOR PLANNING (DO INCLUDE THE CEILING PLANS AND THE EXTERIOR WORK).
 CERTAIN SECTIONS AND/OR DETAILS WITHIN THE DRAWINGS ARE INCLUDED TO SHOW GENERAL CONSTRUCTION ASSEMBLY OF BUILDING COMPONENTS AND TO EMPHASIZE CODE WORTHY ITEMS, BUT BY NO MEANS, REPRESENT ALL REQUIRED CONSTRUCTION FINISHES, TECHNIQUES, OR DETAILING NECESSARY FOR THE STRUCTURAL COMPLETION OR WEATHERPROOFING OF THIS PROJECT. THE OWNER/CONTRACTOR SHALL ASSESS THE RESPONSIBILITY FOR ALL CONSTRUCTION, ANCHORAGE, MATERIAL, INTERFACING, AND DETAILING NOT OTHERWISE SHOWN ON THE DRAWINGS, TO INCLUDE, BUT NOT LIMITED TO THE FOLLOWING: FOUNDATION AND EXTERIOR WALL DESIGN, WATER PROOFING OF THE EXTERIOR ENVELOPE (WALLS, WINDOW/DOOR OPENINGS, AND ROOF), AND INTERIOR MATERIAL APPLICATIONS.
 THE ELECTRICAL PLANS ARE INCLUDED HEREIN TO BE USED AS A GUIDE FOR PLACEMENT OF ELECTRICAL APPARATUS (ONLY, I.E. LIGHT FIXTURES, SWITCHES, OUTLETS, PANELS, ETC.) AND DO NOT REPRESENT A COMPLETE LISTING OF THE REQUIRED DEVICES AND ALL OTHER PARTICULARS OF ELECTRICAL CODE REQUIREMENTS. IT IS THE RESPONSIBILITY OF THE CONTRACTOR TO ENSURE THE ELECTRICAL POWER DISTRIBUTION AND LIGHTING DESIGN MEETS ALL APPLICABLE CODES.

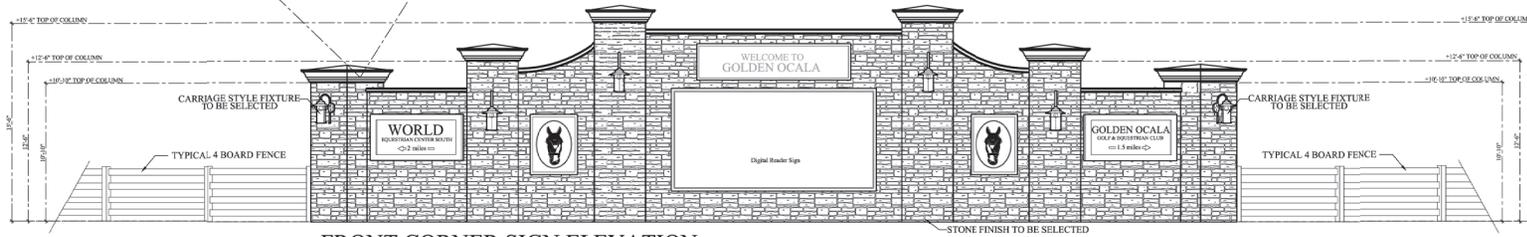


FRONT CORNER SIGN ELEVATION
 SCALE: N.T.S.

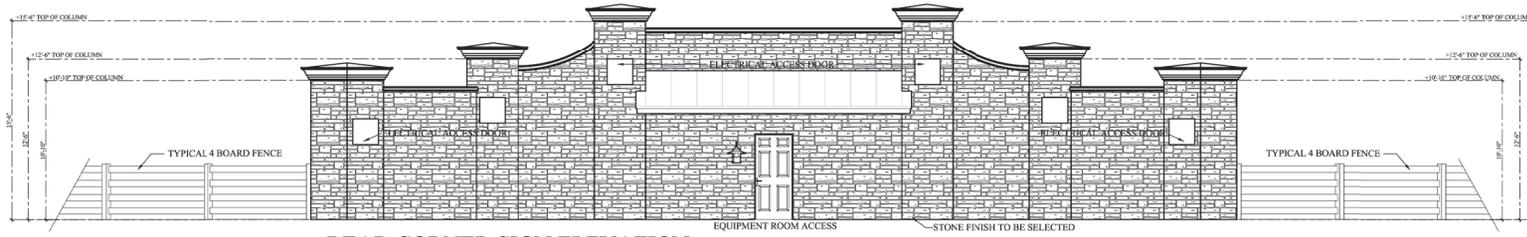

REAR CORNER SIGN ELEVATION
 SCALE: N.T.S.

SIGN TYPE 'A'

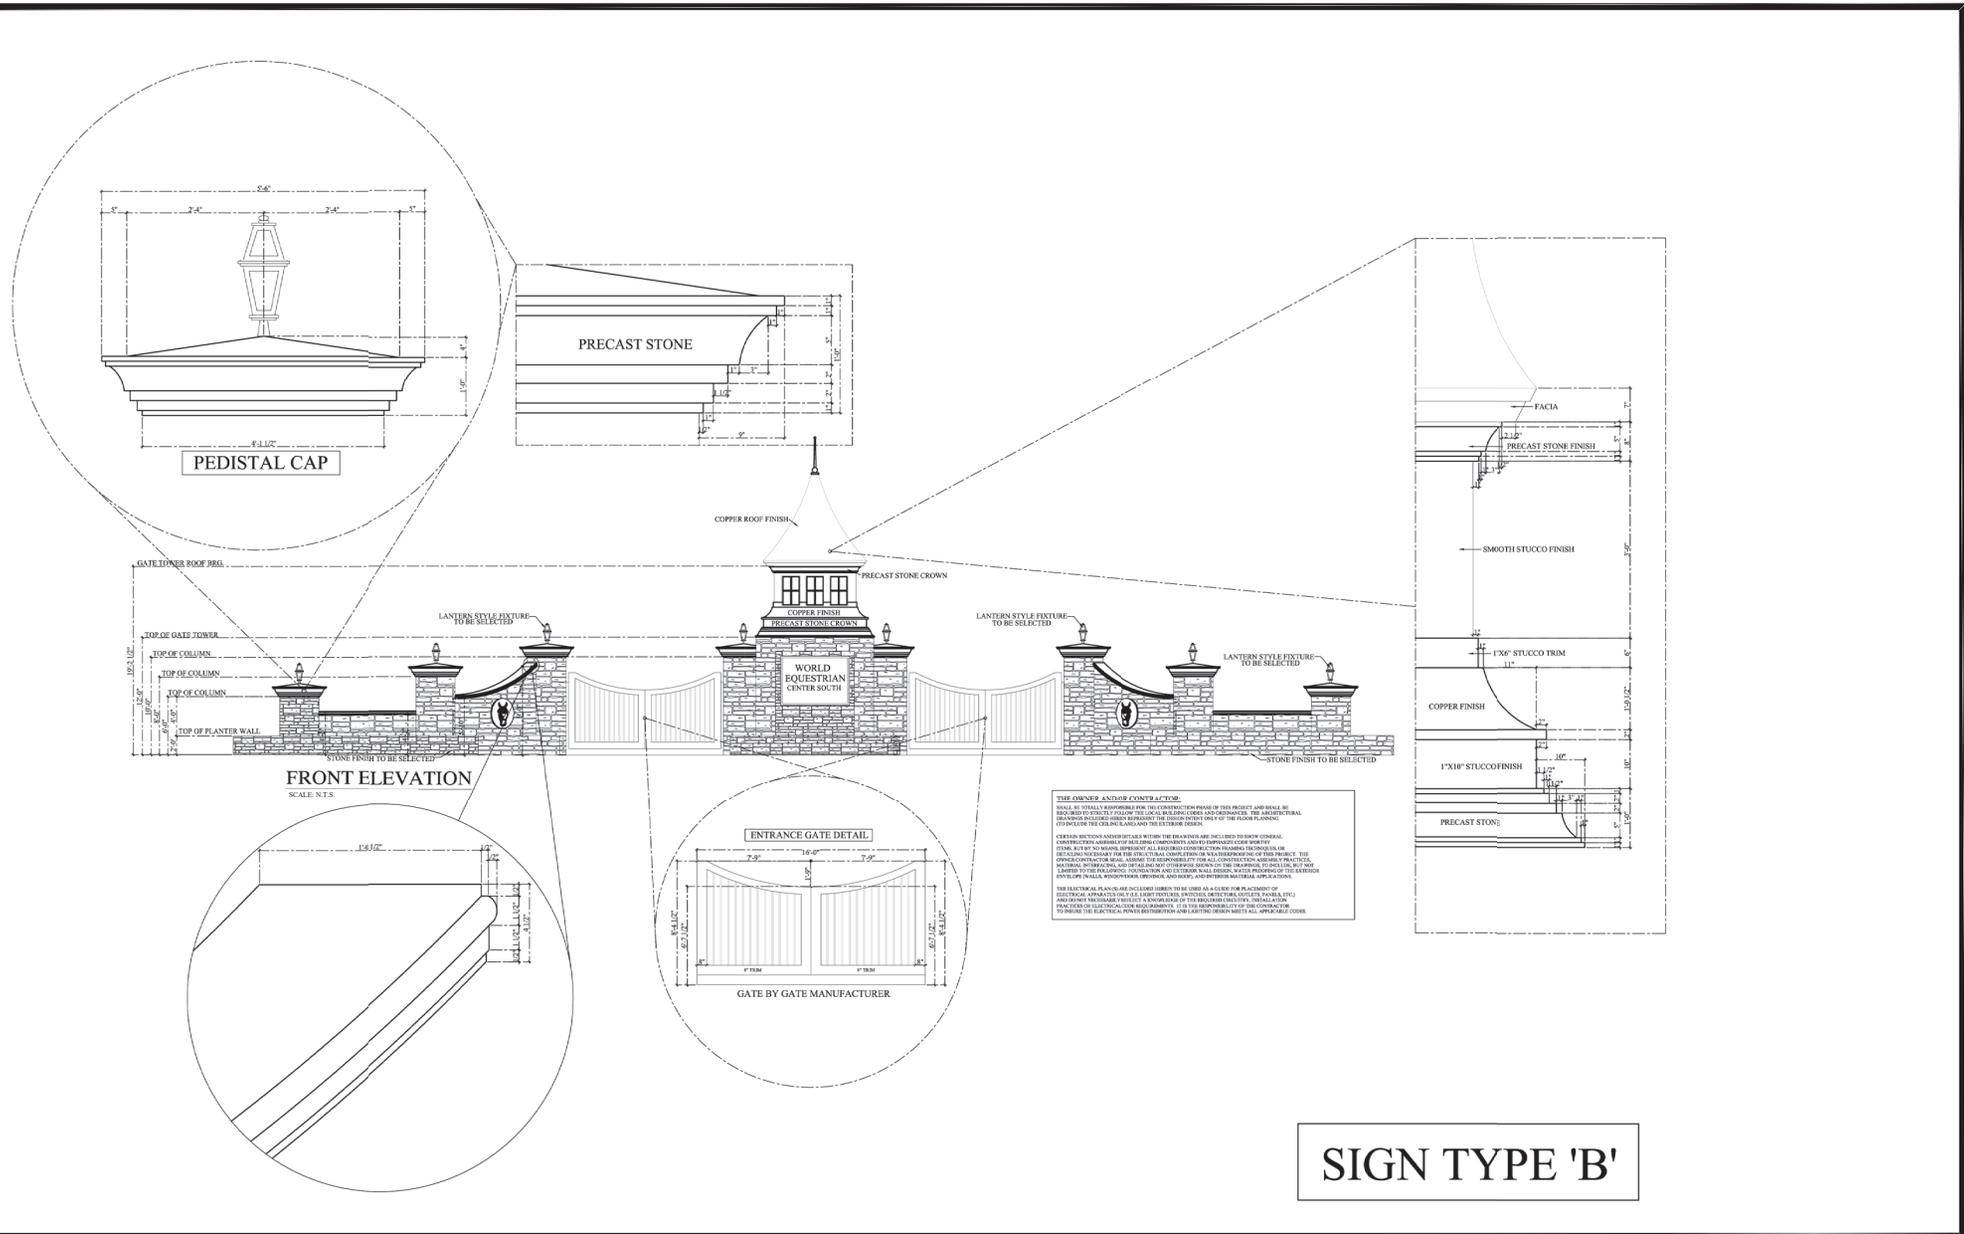

JOB SPECIFICATIONS:

One (1) LED-illuminated double-faced monument sign.
Fabricated aluminum construction prime coated & painted polyurethane enamel in a satin-finish.

Horse head logo to be an aluminum pan with 3/4" push thru acrylic.

WEC letters to be 3" deep LED- lit reverse channel letters.

Digital Display to be a double-sided Full Color LED message center.
Estimated cabinet size is 8'-0" h x 14'-3" w.

Secondary cabinet to have T-bar divider for (6) tenant spaces.

COLORS:

Colors - TBD



ELECTRICAL:

120v

Overall Monument
23' w x 36' h

Digital Display
14'-3" w x 8' h


Tenant Panel Area
10' w x 5' h

Individual Tenant Panels
4'-6" w x 1'-6" h each

Typical sign cabinet box frame and saddle detail sheet 2.

16" x 16" x 0.375" wall A500 tube section modulus = 119.3 in³ min required = 105.8 in³

Masonry planter box by others

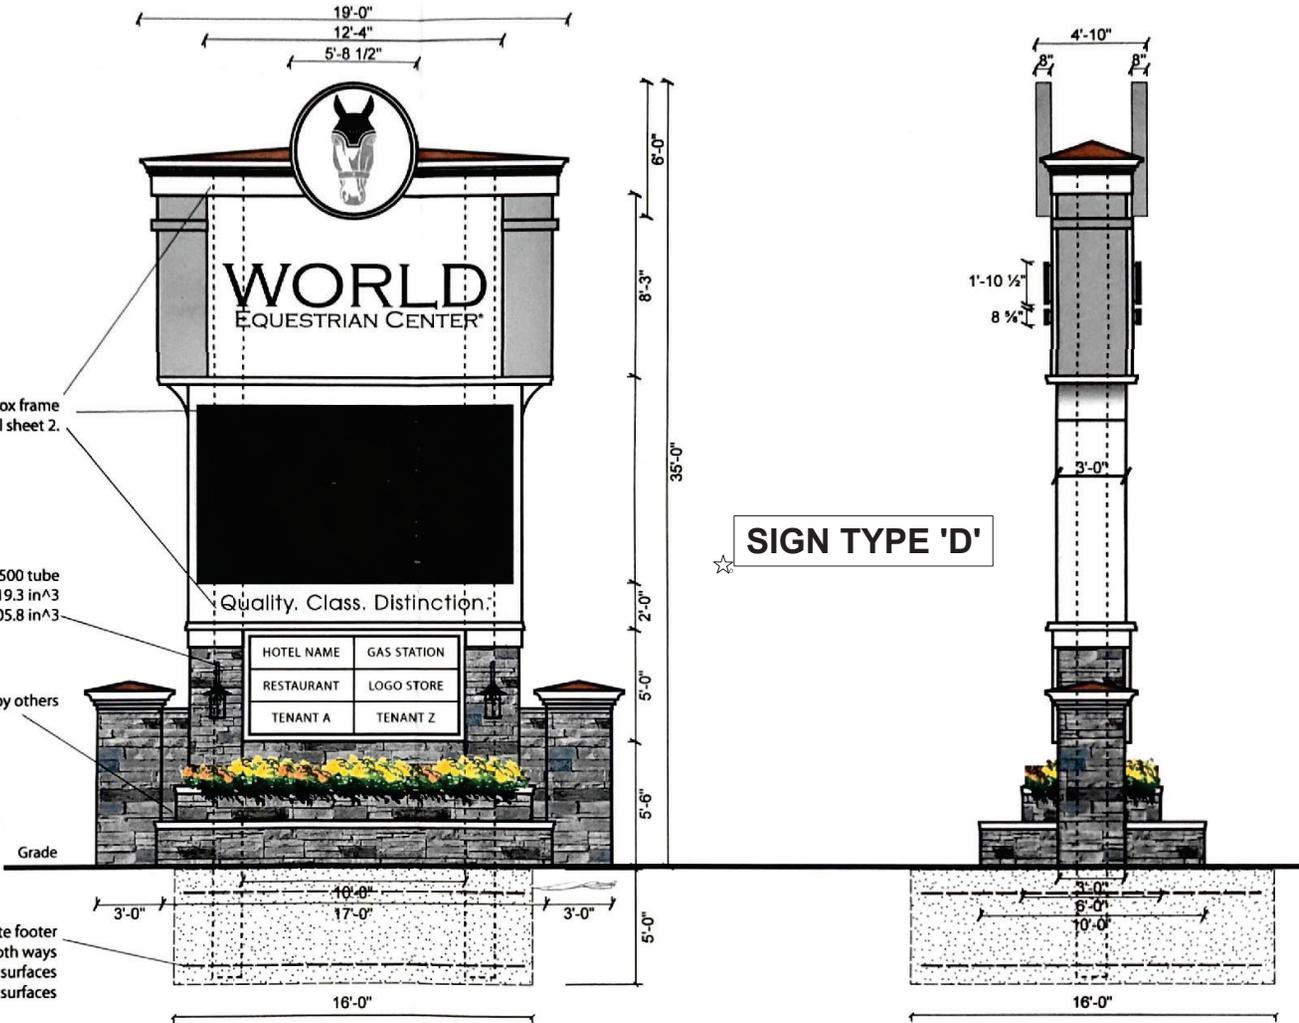


John J. Orlando PE LLC 165 Old Ridge Road Macon, GA 31211 478 731 5394 jjorlando@cox.net Florida registration # 0044089	Conforms to the requirements of 6th Edition (2017) Florida Building Code section 1609 and ASCE 7 10 Ultimate design wind speed V(ult) = 140 mph Exposure category = C Risk category = I	job 6218KS sheet 1 of 3
---	---	----------------------------

16' x 16' x 5' deep 3000 psi concrete footer reinforced with #7 mats, 12" o.c. both ways mats 12" inside top and bottom footer surfaces and 12" inside of side surfaces

kendalSIGNS
DESIGN • FABRICATION • INSTALLATION
TEL: 321-636-5116 FAX: 321-636-0402
580 GUS HIPP BLVD. ROCKLEDGE, FL 32955

Customer Name: World Equestrian Center			Sales Person:		Revision Date:	
Location: Ocala, Florida 34482						
Date: 05/07/18	Designer: T. Justice	SCALE: N.T.S.	Allowable Sq. Ft.	00		
File Name: World Equestrian Center Main Monument Sign			Max Height	00		

THIS DOCUMENT IS THE EXCLUSIVE PROPERTY OF KENDAL SIGNS, INC., ROCKLEDGE, FLORIDA. IT MAY NOT BE COPIED, REPRODUCED, MARKED, SOLD OR MANUFACTURED, IN OR IN PART WITHOUT THE WRITTEN CONSENT OF KENDAL SIGNS, INC.

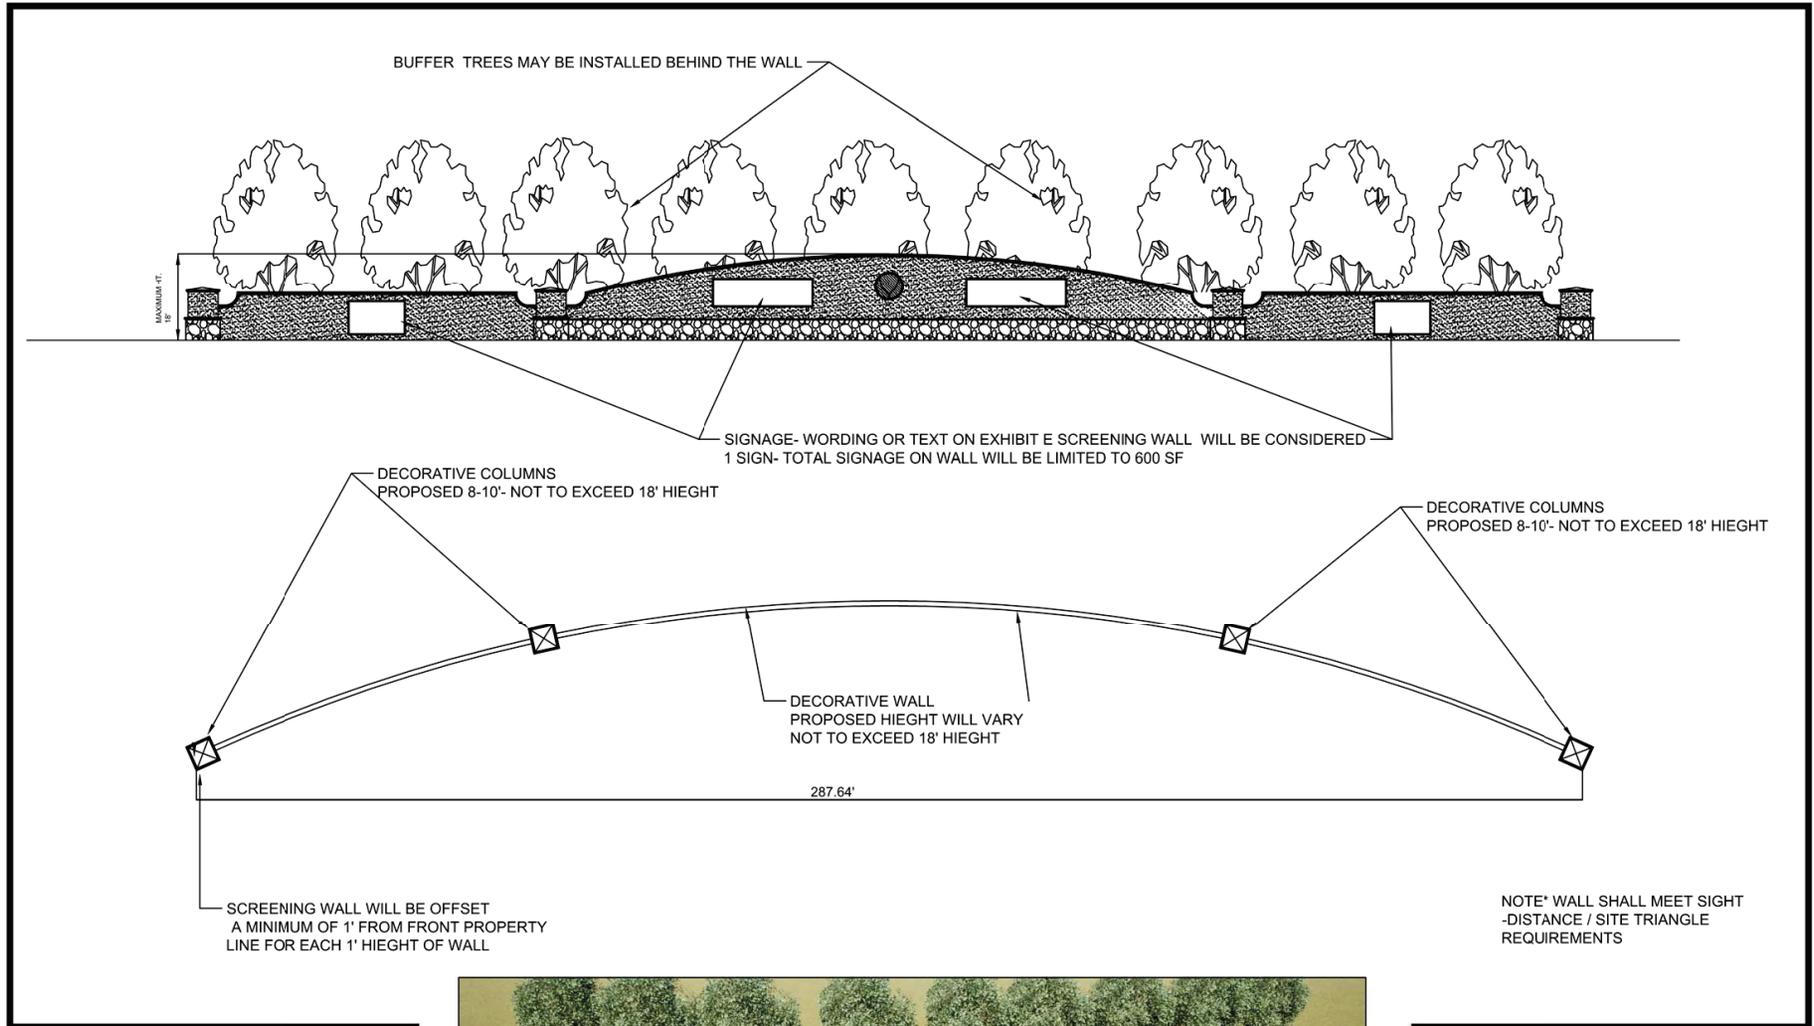

☆ EXHIBIT E - SCREENING WALL

