


6950 Phillips Highway, Suite 32
 Jacksonville, FL 32216
 Phone: (904) 626-5100

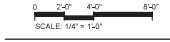


GARAGE
 D-2

Project Number:	2025-004
Issue:	08/08/2025
Drawn By:	KAS
Checked By:	Checker
Revision 1 Date:	
Revision 2 Date:	
Revision 3 Date:	
Revision 4 Date:	

Site
 A0.1



6950 Phillips Highway, Suite 32
 Jacksonville, FL 32216
 Phone: (904) 626-5100

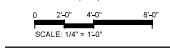

GARAGE




REVIEWED FOR BUILDING CODE COMPLIANCE
 By: CS
 Date: 01/08/2025
ALL CONSTRUCTION SHALL BE IN COMPLIANCE WITH THE FLORIDA BUILDING CODE, ALL STATE, AND LOCAL CODES. THE DRAWING OF A PERMIT DOES NOT RELIEVE THE CONTRACTOR OF THE RESPONSIBILITY TO COMPLY WITH ALL APPLICABLE CODES.


Project Number: 2025-004
 Issue: 08/08/2025
 Drawn By: KW
 Checked By: Checker
 Revision 1 Date:
 Revision 2 Date:
 Revision 3 Date:
 Revision 4 Date:

1ST LEVEL FLOOR PLAN


A2.0

8/8/2025 11:05:13 AM


SQ. FT. CALC.	
Name	Area
GARAGE	1,050 SQ. FT.
CONC. PAD	720 SQ. FT.
TOTAL UNDER ROOF (TUR) = 1,770 SF	

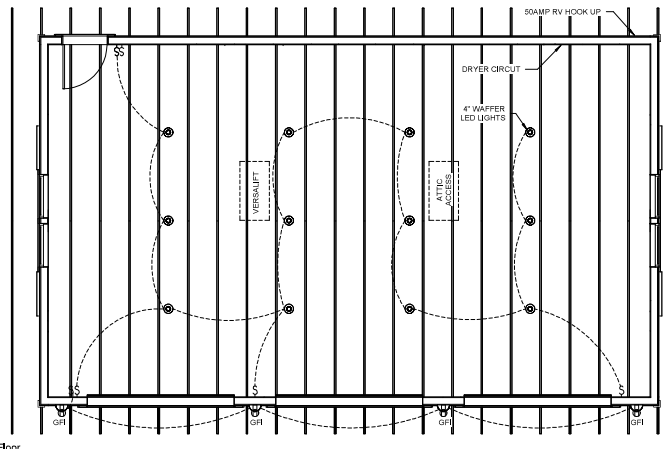

2 First Floor
 1/4" = 1'-0"

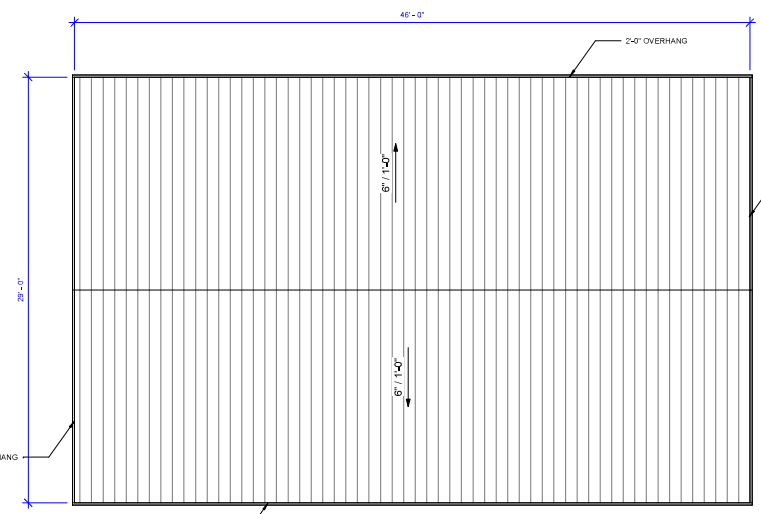


3 Roof
 1/4" = 1'-0"

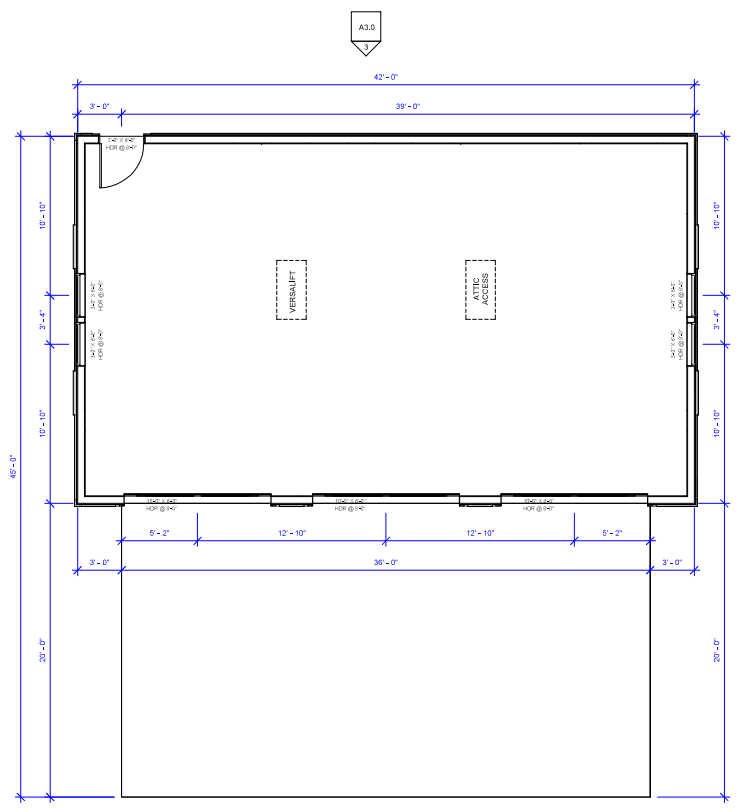


1 First Floor
 1/4" = 1'-0"


ATTACHMENT D

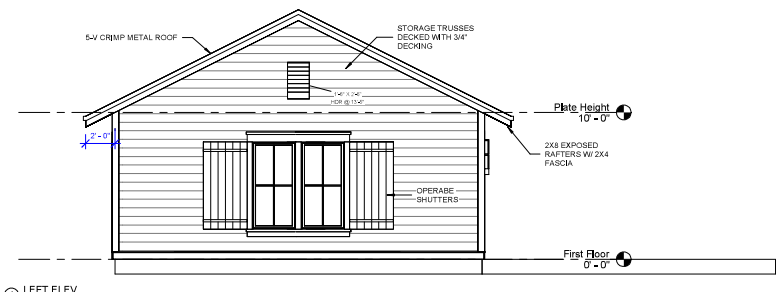


1 LEFT ELEV.
1/4" = 1'-0"

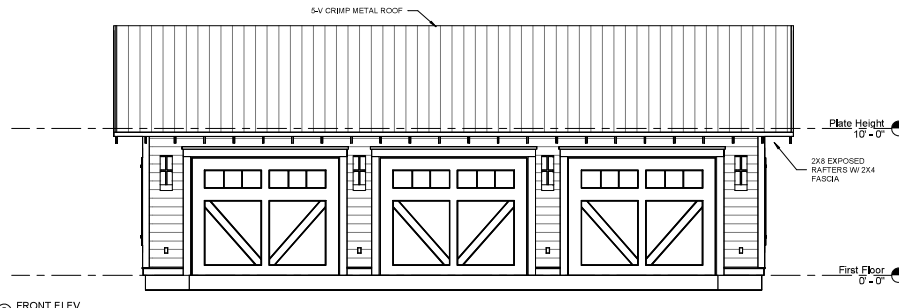

2 FRONT ELEV.
1/4" = 1'-0"

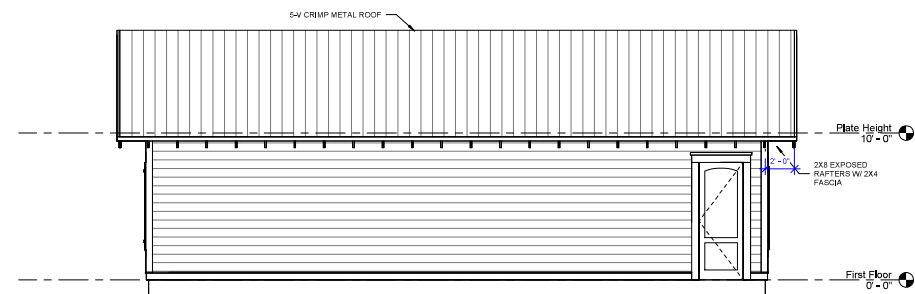


3 REAR ELEV.
1/4" = 1'-0"

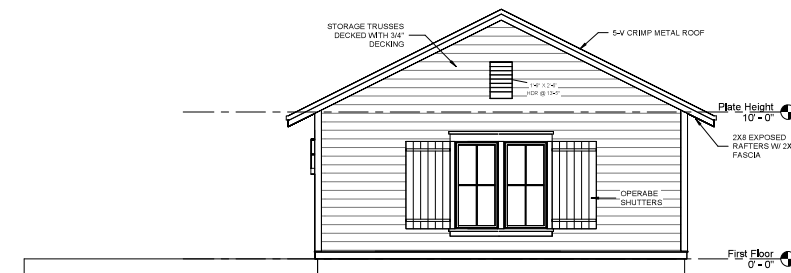

4 RIGHT ELEV.
1/4" = 1'-0"



6950 Phillips Highway, Suite 32
Jacksonville, FL 32216
Phone: (904) 626-5100

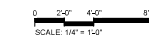

SCALE: 1/4" = 1'-0"

GARAGE



Project Number: 2025-004
Issue: 08/08/2025
Drawn By: KS
Checked By: Checker

Revision 1 Date:
Revision 2 Date:
Revision 3 Date:
Revision 4 Date:

ELEVATIONS

A3.0