



EXHIBIT D

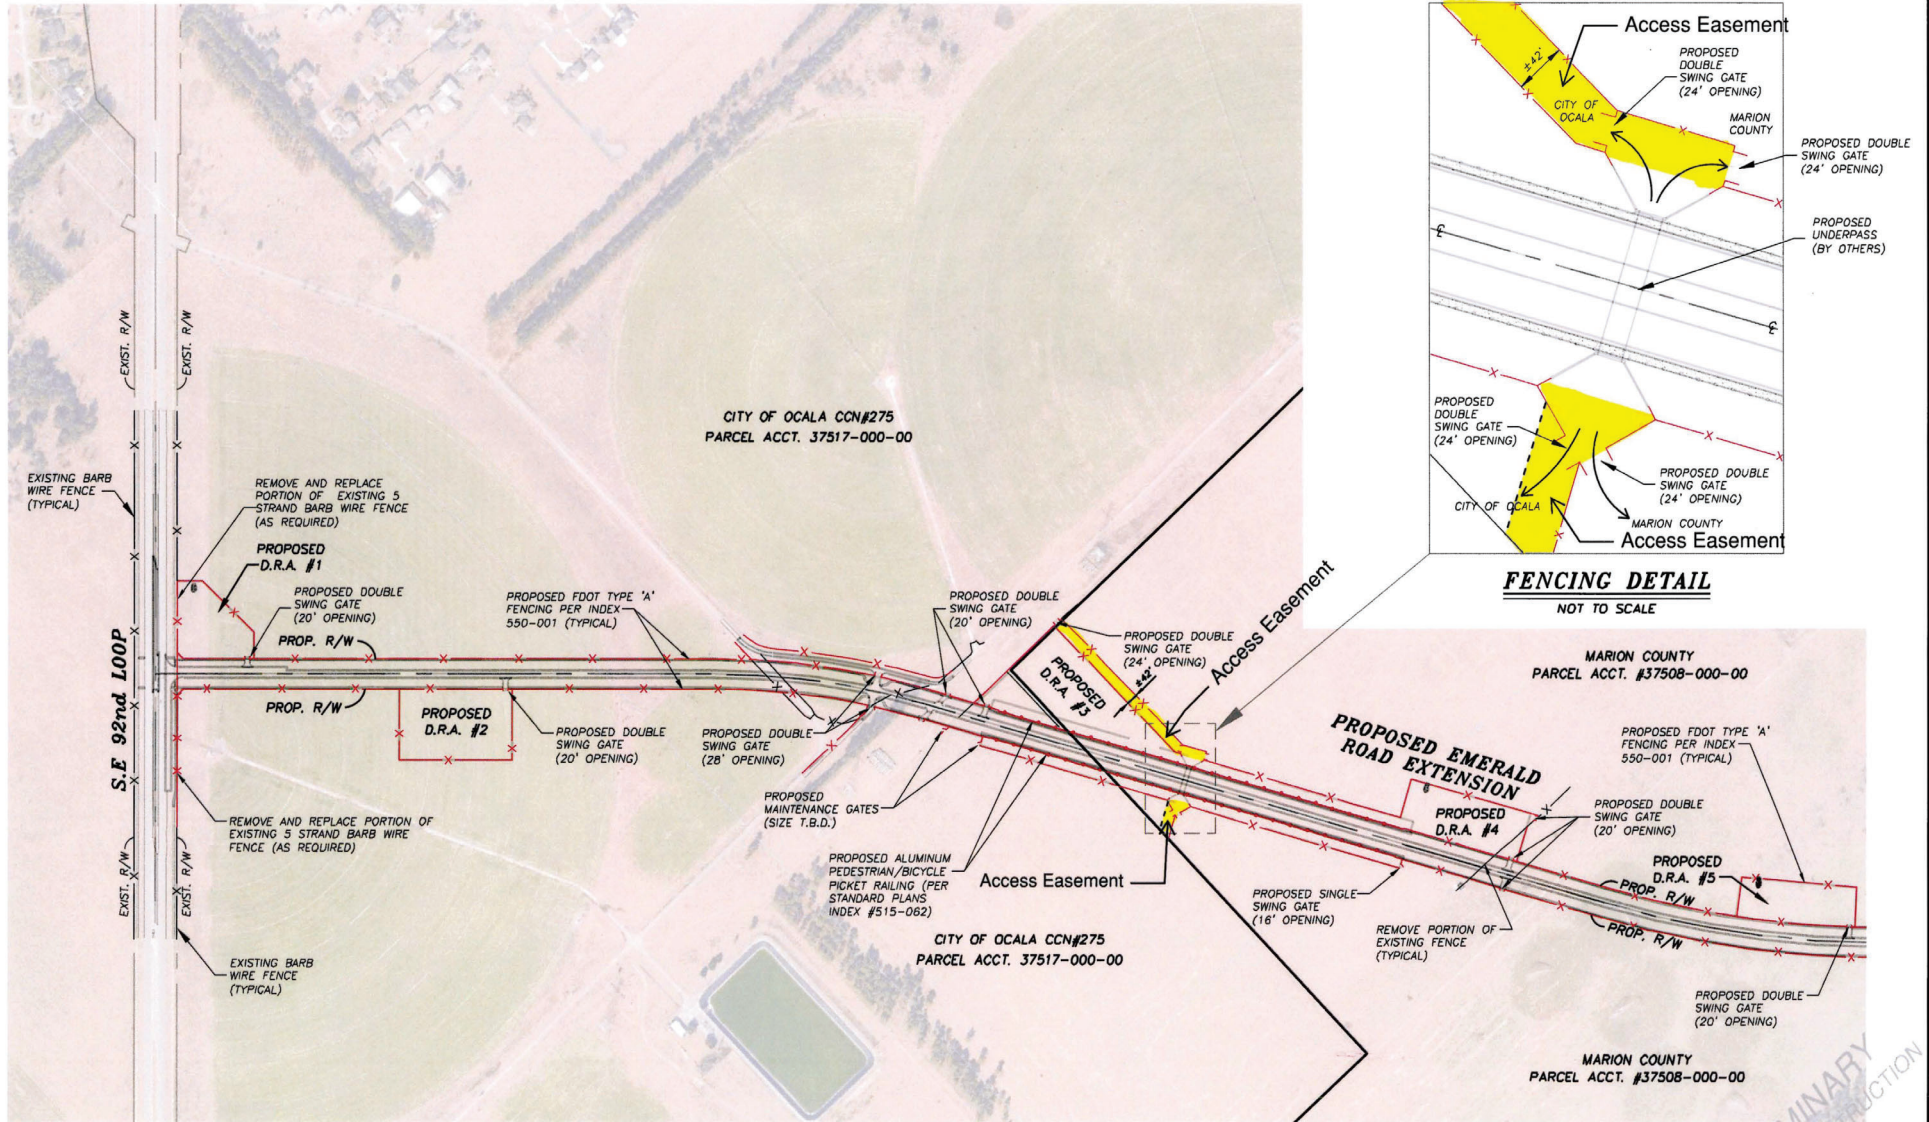

2	PER COUNTY REVIEW	08-29-24
1	ORIGINAL ISSUE	04-17-24
NO	REVISION	DATE
DESIGN:	D.D./J.S.	DRAW: J.S./S.U.
CHECK:	D.L.D.	

SHEET SIZE: 11"X17"
HORIZ. SCALE: 1"= 500'

 

PROPOSED FENCE EXHIBIT w/ACCESS EASEMENT
EMERALD ROAD EXTENSION

MARION COUNTY, FLORIDA



DAVIS DINKINS
ENGINEERING, P.A.
2201 S.E. 30th AVENUE
SUITE 302-1
OCALA, FL 34471
PHONE: (352) 854-5061

SHEET

1
OF 2