


3
REV. & TREES

LEITE
ERS
3
NOTES
CATION.

COPYRIGHT © NOVEMBER, 2018

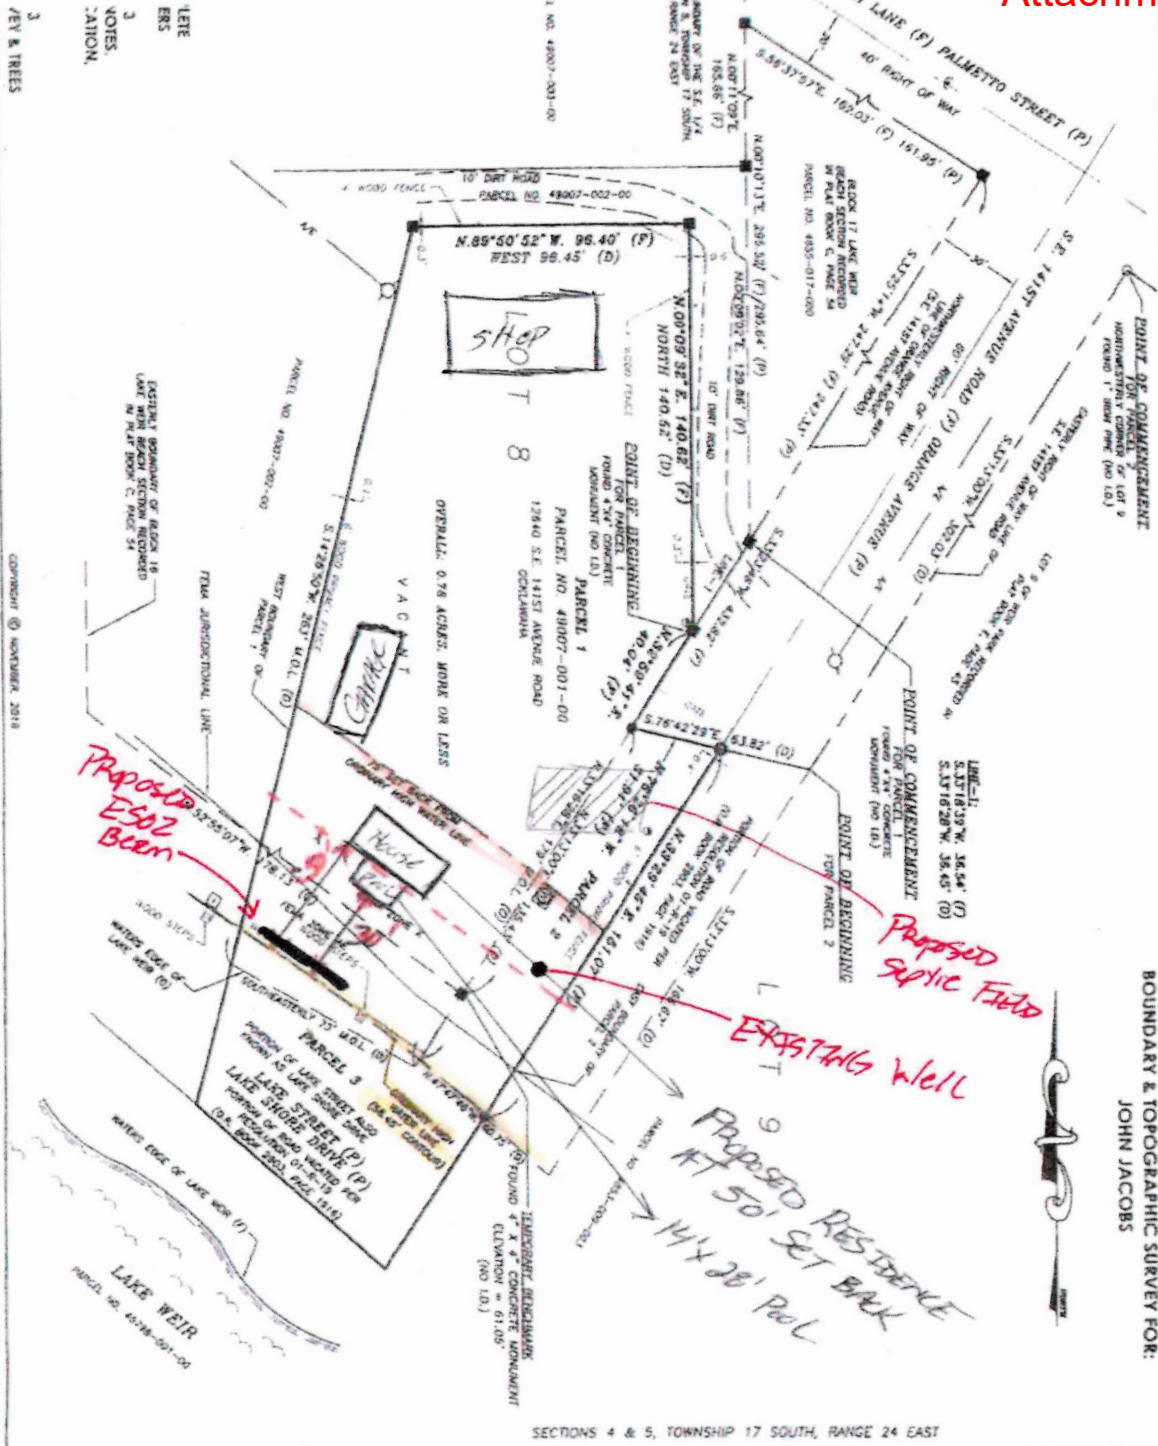

ORDINARY HIGH WATER LINE
- 75' SET BACK
- 50' PROPOSED SET BACK

R.M. BARRINEAU AND ASSOCIATES PROFESSIONAL SURVEYORS & MAPPERS Geomatics Professional Firm • 1011 S.E. 20th Street • Suite 100 • Ft. Lauderdale, FL 33304 • 954.571.1234 • FAX 954.571.1235 • www.rmbarneau.com MASTERS OF SURVEYING • P.L.L.C. • LICENSED • CERTIFIED BY THE BOARD OF SURVEYING AND MAPPING					DRAWN: K.L.V.	REVISIONS	BY	DATE	J.O.# 18234
					REVISED:				DWG # 18234
					CHECKED: T.P.B.				X-REF: 05202
					APPROVED: T.P.B.				F.B. 819, PGS. 36-38
SCALE: 1" = 40'					FILE: WEIR PARK		SHEET 2 OF 3		