




NOTES
THIS PLAT IS 6 SHEETS IN TOTAL AND ONE IS NOT COMPLETE WITHOUT THE OTHERS. FOR DEDICATION AND ACKNOWLEDGMENTS SEE SHEET 1, FOR BOUNDARY DETAIL SEE SHEET 2, FOR DETAILS, LEGAL DESCRIPTION AND LOT DIMENSIONS SEE SHEETS 3, 4, 5 AND 6.

ON TOP OF THE WORLD MELODY PRESERVE

A REPLAT OF A PORTION OF CIRCLE SQUARE WOODS, PLAT BOOK P, PAGES 30 THROUGH 103,
THE PUBLIC RECORDS OF MARION COUNTY, FLORIDA

A PORTION OF SECTIONS 12, TOWNSHIP 16 SOUTH, RANGE 20 EAST AND A
PORTION OF SECTIONS 7, TOWNSHIP 16 SOUTH, RANGE 21 EAST
MARION COUNTY, FLORIDA

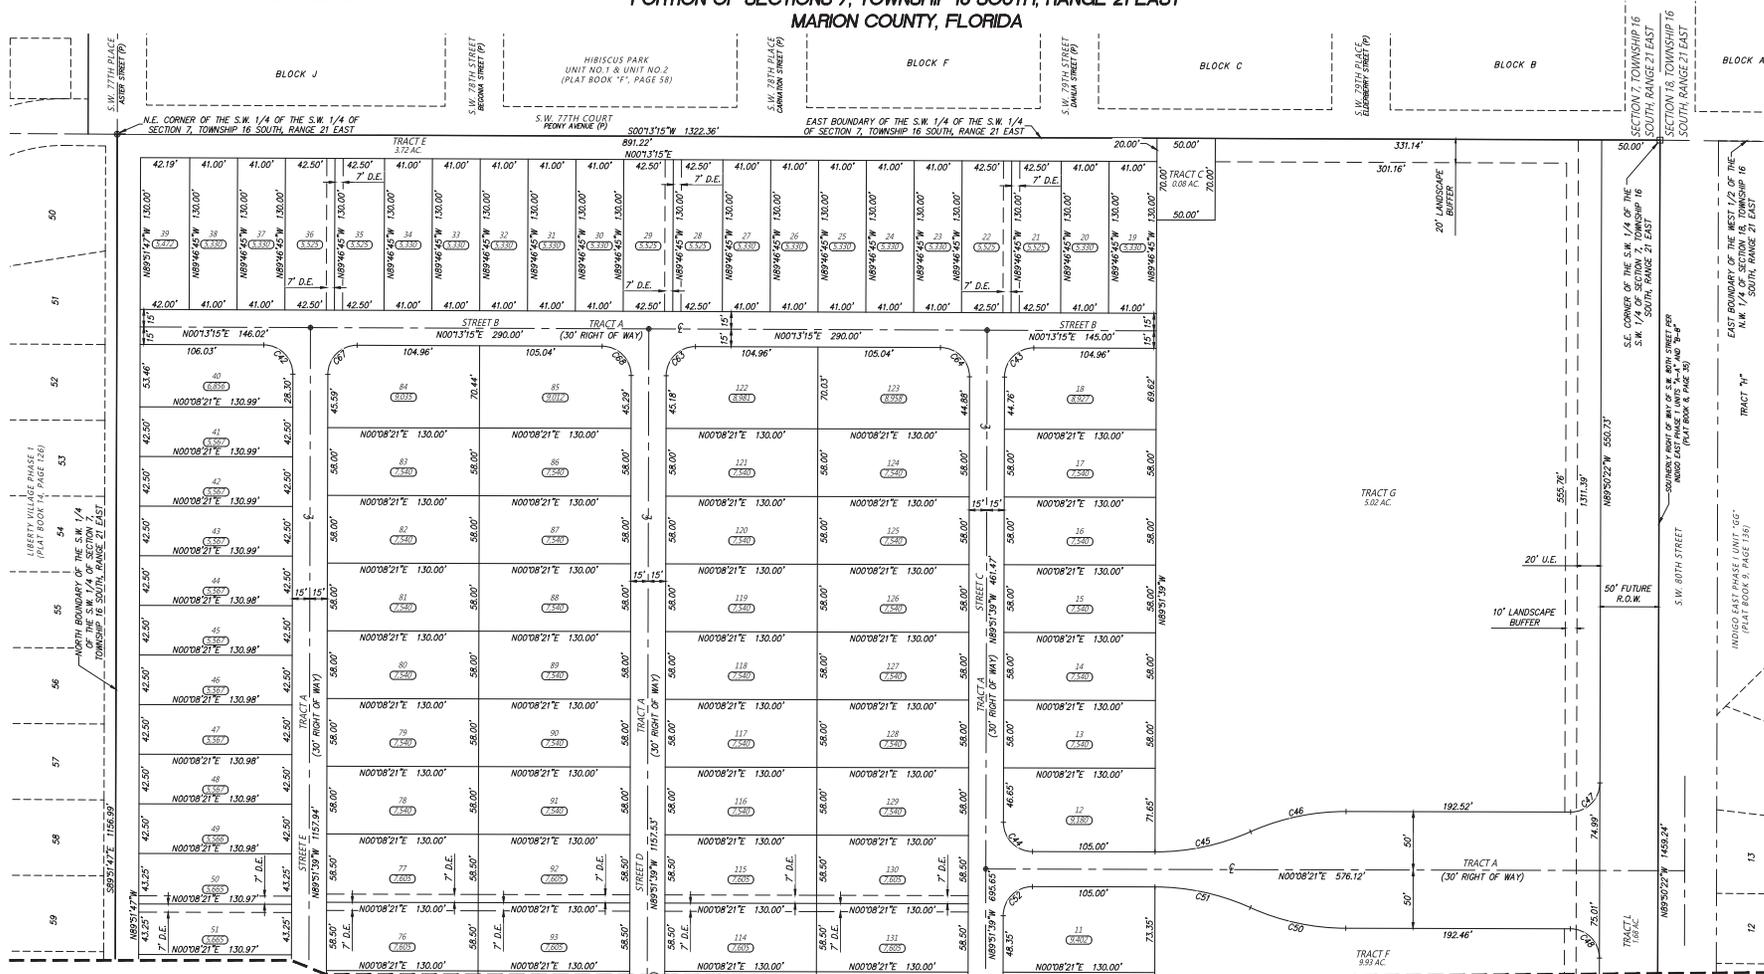

CURVE	LENGTH	RADIUS	DELTA	CHORD	BEARING
C42	39.23'	25.00'	089°50'06"	35.33'	N45°10'48"W
C43	39.31'	25.00'	090°04'54"	35.38'	N44°49'12"W
C44	39.27'	25.00'	090°00'00"	35.36'	N45°08'21"W
C45	84.29'	200.00'	024°08'49"	83.67'	N11°56'03"W
C46	84.29'	200.00'	024°08'49"	83.67'	N11°56'03"W
C47	39.26'	25.00'	089°56'43"	35.35'	N44°51'00"W
C48	39.28'	25.00'	090°01'17"	35.36'	N45°09'00"W

CURVE	LENGTH	RADIUS	DELTA	CHORD	BEARING
C50	84.29'	200.00'	024°08'49"	83.67'	N12°12'46"E
C51	84.29'	200.00'	024°08'49"	83.67'	N12°12'46"E
C52	39.27'	25.00'	090°00'00"	35.36'	N44°51'39"W
C63	39.31'	25.00'	090°04'54"	35.38'	N44°49'12"W
C64	39.23'	25.00'	089°55'06"	35.33'	N45°10'48"E
C67	39.31'	25.00'	090°04'54"	35.38'	N44°49'12"W
C68	39.23'	25.00'	089°55'06"	35.33'	N45°10'48"E



GRAPHIC SCALE

(IN FEET)
1 inch = 80 ft.

- LEGEND** UNLESS OTHERWISE NOTED
- = NOT TO SCALE
 - R = RADIUS
 - L = ARC LENGTH
 - Δ = DELTA (CENTRAL ANGLE)
 - CH = CHORD DISTANCE
 - OB = CHORD BEARING
 - NO. = NUMBER
 - N. = NORTHING (STATE PLANE COORDINATES)
 - E. = EASTING (STATE PLANE COORDINATES)
 - C.R. = CENTERLINE OF RIGHT OF WAY
 - O.R. = OFFICIAL RECORDS OF MARION COUNTY
 - R/W = RIGHT OF WAY LINE
 - LB = LICENSE BUSINESS
 - LS = LAND SURVEYOR
 - PLS = PROFESSIONAL LAND SURVEYOR
 - PG. = PAGE
 - P.B. = PLAT BOOK
 - P.T. = POINT OF TANGENCY
 - A.E. = ACCESS EASEMENT
 - D.E. = DRAINAGE EASEMENT
 - U.E. = UTILITY EASEMENT
 - AC. = ACRES
 - (NR) = NOT RADIAL
 - P.S.E.U.R.A. = PRIVATE SPECIFIC EASEMENT UTILITY RESERVATION AREA
 - (8,000) = SQUARE FOOTAGE OF LOT
 - = PERMANENT REFERENCE MONUMENT SET 4" x 4" CONCRETE MONUMENT (LB 8071)
 - = PERMANENT REFERENCE MONUMENT FOUND 4" x 4" CONCRETE MONUMENT (LB 8071)
 - ⊙ = PERMANENT CONTROL POINT SET NAIL & DISC NO. LB 8071
 - = PERMANENT CONTROL POINT FOUND NAIL & DISC NO. LB 8071



JCH
CONSULTING GROUP, INC.
LAND DEVELOPMENT - SURVEYING & MAPPING
PLANNING - ENVIRONMENTAL - G.I.S
ONE SW 15TH STREET, OCALA, FLORIDA 34701
PHONE 352-465-4642
FAX 352-465-4643
CERTIFICATE OF AUTHORIZATION - LR 8071

ON TOP OF THE WORLD MELODY PRESERVE

A REPLAT OF A PORTION OF CIRCLE SQUARE WOODS, PLAT BOOK P, PAGES 30 THROUGH 103,
THE PUBLIC RECORDS OF MARION COUNTY, FLORIDA
A PORTION OF SECTIONS 12, TOWNSHIP 16 SOUTH, RANGE 20 EAST AND A
PORTION OF SECTIONS 7, TOWNSHIP 16 SOUTH, RANGE 21 EAST
MARION COUNTY, FLORIDA

PLAT BOOK PAGE
SHEET 4 OF 8


NOTES
THIS PLAT IS 6 SHEETS IN TOTAL AND ONE IS NOT
COMPLETE WITHOUT THE OTHERS. FOR DEDICATION AND
ACKNOWLEDGMENTS SEE SHEET 1, FOR BOUNDARY DETAIL
SEE SHEET 2, FOR DETAILS, LEGAL DESCRIPTION AND LOT
DIMENSIONS SEE SHEETS 3, 4, 5 AND 6.



PREPARED BY: JCH CONSULTING GROUP, INC. 626 SW 15TH STREET, OCALA, FL 34477
PARCEL ID NO. 38466-000-00
OWNER: TOSH II LLC
ADDRESS: 7003 S.W. 80TH AVENUE, OCALA, FL

CURVE TABLE					CURVE TABLE					CURVE TABLE				
CURVE	LENGTH	RADIUS	DELTA	CHORD BEARING	CURVE	LENGTH	RADIUS	DELTA	CHORD BEARING	CURVE	LENGTH	RADIUS	DELTA	CHORD BEARING
C40	39.27'	25.00'	090°00'00"	35.36' N45°08'21"E	C49	238.84'	600.00'	022°48'26"	237.26' N77°50'36"E	C60	39.27'	25.00'	090°00'00"	35.36' N45°08'21"E
C41	39.27'	25.00'	090°00'00"	35.36' N44°51'39"W	C50	84.29'	200.00'	024°08'49"	83.67' N121°2'46"E	C61	39.27'	25.00'	090°00'00"	35.36' N44°51'39"W
C42	39.27'	25.00'	090°00'00"	35.36' N45°08'21"E	C51	84.29'	200.00'	024°08'49"	83.67' N121°2'46"E	C62	39.27'	25.00'	090°00'00"	35.36' N45°08'21"E
C43	84.29'	200.00'	024°08'49"	83.67' N11°56'03"W	C52	39.27'	25.00'	090°00'00"	35.36' N44°51'39"W	C63	39.27'	25.00'	090°00'00"	35.36' N44°51'39"W
C44	84.29'	200.00'	024°08'49"	83.67' N11°56'03"W	C53	39.27'	25.00'	090°00'00"	35.36' N45°08'21"E	C64	39.27'	25.00'	090°00'00"	35.36' N45°08'21"E
C45	84.29'	200.00'	024°08'49"	83.67' N11°56'03"W	C54	39.27'	25.00'	090°00'00"	35.36' N44°51'39"W	C65	289.96'	620.00'	026°47'45"	287.32' N75°51'50"E
C46	39.27'	25.00'	090°00'00"	35.36' N44°51'39"W	C55	39.27'	25.00'	090°00'00"	35.36' N44°51'39"W	C66	39.27'	25.00'	090°00'00"	35.36' N45°08'21"E
C47	39.26'	25.00'	089°58'43"	35.35' N44°51'00"W	C56	39.27'	25.00'	090°00'00"	35.36' N44°51'39"W	C67	39.27'	25.00'	090°00'00"	35.36' N45°08'21"E
C48	39.28'	25.00'	090°01'17"	35.36' N45°09'00"E	C57	39.27'	25.00'	090°00'00"	35.36' N44°51'39"W	C68	39.27'	25.00'	090°00'00"	35.36' N45°08'21"E
					C58	39.27'	25.00'	090°00'00"	35.36' N44°51'39"W	C69	39.27'	25.00'	090°00'00"	35.36' N44°51'39"W
					C59	39.27'	25.00'	090°00'00"	35.36' N44°51'39"W	C70	313.56'	630.00'	028°31'02"	310.34' N75°00'37"E

MATCHLINE SEE SHEET 5 OF 6

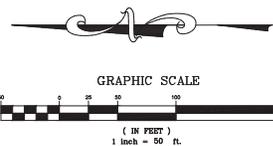

LEGEND UNLESS OTHERWISE NOTED

- N = NOT TO SCALE
- R = RADIUS
- L = ARC LENGTH
- Δ = DELTA (CENTRAL ANGLE)
- CH = CHORD DISTANCE
- CB = CHORD BEARING
- NO. = NUMBER
- N.E. = NORTHING (STATE PLANE COORDINATES)
- E. = EASTING (STATE PLANE COORDINATES)
- C.R.W. = CENTERLINE OF RIGHT OF WAY
- O.R. = OFFICIAL RECORDS OF MARION COUNTY
- R/W = RIGHT OF WAY LINE
- LB = LICENSE BUSINESS
- LS = LAND SURVEYOR
- PLS = PROFESSIONAL LAND SURVEYOR
- PS = PLAT
- P.B. = PLAT BOOK
- P.T. = POINT OF TANGENCY
- A.E. = ACCESS EASEMENT
- D.E. = DRAINAGE EASEMENT
- U.E. = UTILITY EASEMENT
- AC. = ACRES
- (NR) = NOT RADIAL
- P.S.E./URA = PRIVATE SPECIFIC EASEMENT/UTILITY RESERVATION AREA
- (5,000) = SQUARE FOOTAGE OF LOT
- = PERMANENT REFERENCE MONUMENT
- = SET 4" X 4" CONCRETE MONUMENT (LB 8071)
- = PERMANENT REFERENCE MONUMENT FOUND 4" X 4" CONCRETE MONUMENT (LB 8071)
- = PERMANENT CONTROL POINT SET NAIL & DISC NO. LB 8071
- = PERMANENT CONTROL POINT FOUND NAIL & DISC NO. LB 8071




JCH
CONSULTING GROUP, INC.
LAND DEVELOPMENT - SURVEYING & MAPPING
PLANNING - ENVIRONMENTAL - GIS
405 SW 15TH STREET, OCALA, FLORIDA 34701
PHONE: 352-485-4400 WWW.JCHGROUP.COM
CERTIFICATE OF AUTHORIZATION - LR 8071

ON TOP OF THE WORLD MELODY PRESERVE

A REPLAT OF A PORTION OF CIRCLE SQUARE WOODS, PLAT BOOK P, PAGES 30 THROUGH 103,
THE PUBLIC RECORDS OF MARION COUNTY, FLORIDA
A PORTION OF SECTIONS 12, TOWNSHIP 16 SOUTH, RANGE 20 EAST AND A
PORTION OF SECTIONS 7, TOWNSHIP 16 SOUTH, RANGE 21 EAST
MARION COUNTY, FLORIDA


PLAT BOOK PAGE
SHEET 5 OF 6

NOTES:
THIS PLAT IS 6 SHEETS IN TOTAL AND ONE IS NOT COMPLETE WITHOUT THE OTHERS. FOR DEDICATION AND ACKNOWLEDGMENTS SEE SHEET 1, FOR BOUNDARY DETAIL SEE SHEET 2, FOR DETAILS, LEGAL DESCRIPTION AND LOT DIMENSIONS SEE SHEETS 3, 4, 5 AND 6.

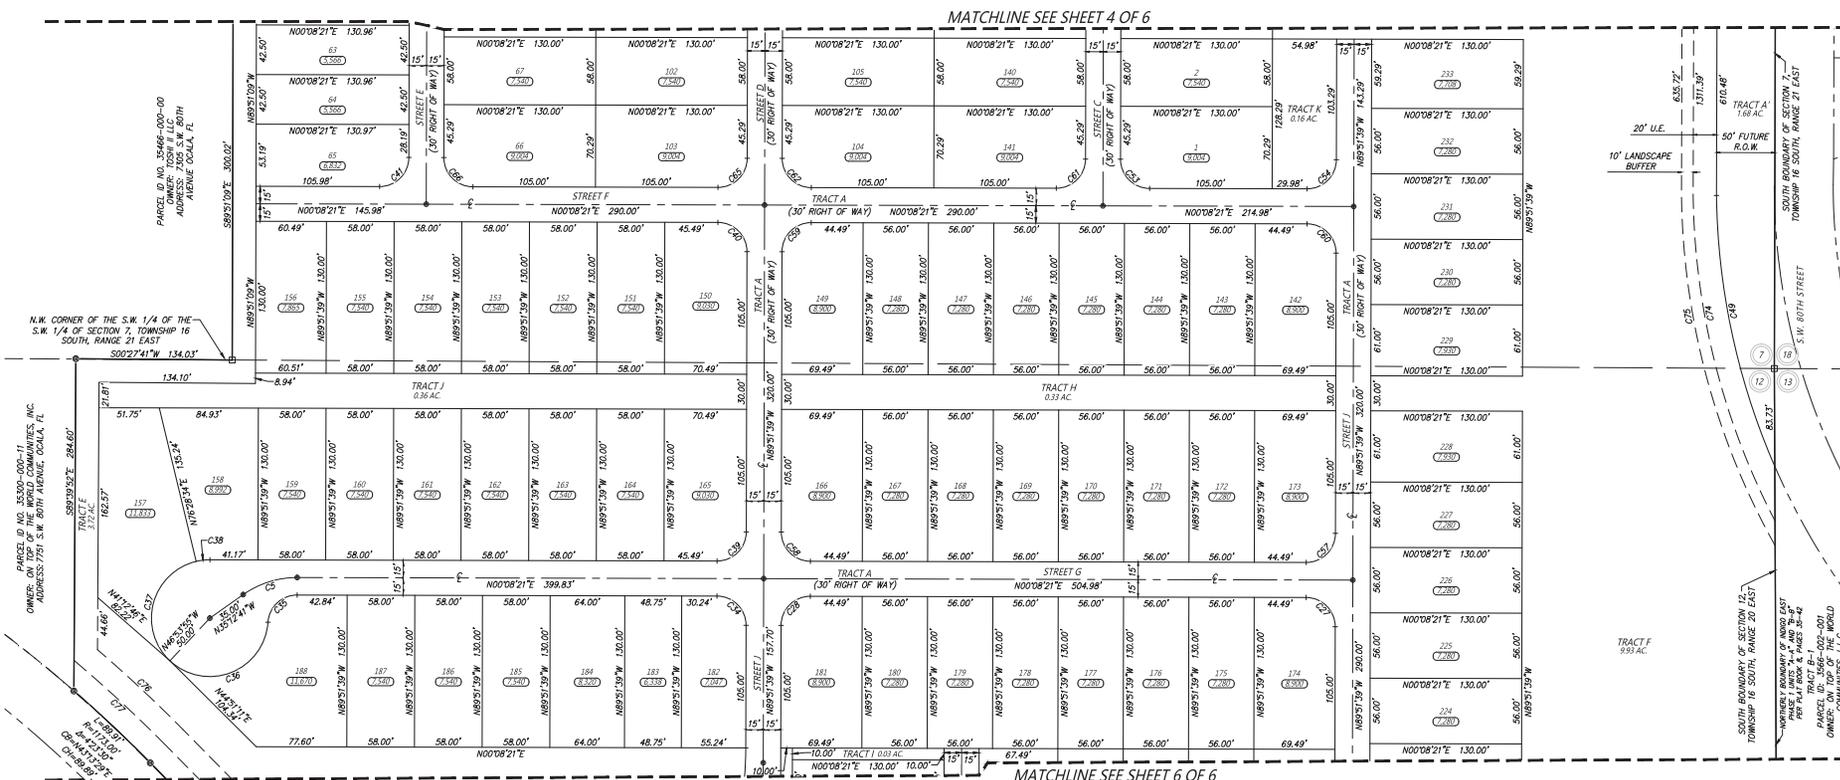

CURVE	LENGTH	RADIUS	DELTA	CHORD	BEARING
C27	49.36'	80.00'	0.35°12'02"	48.58'	N17°32'10"W
C5	39.27'	25.00'	0.90°00'00"	35.36'	N45°08'21"E
C28	39.27'	25.00'	0.90°00'00"	35.36'	N44°51'39"W
C34	39.27'	25.00'	0.90°00'00"	35.36'	N45°08'21"E
C35	37.60'	25.00'	0.86°10'39"	34.16'	N42°56'58"W
C36	112.70'	50.00'	12.9°08'23"	90.31'	N21°28'06"W
C37	107.66'	50.00'	12.3°22'29"	88.04'	N75°12'40"W
C38	11.83'	50.00'	0.13°39'54"	11.90'	N08°41'29"W
C39	39.27'	25.00'	0.90°00'00"	35.36'	N44°51'39"W
C40	39.27'	25.00'	0.90°00'00"	35.36'	N45°08'21"E
C41	39.27'	25.00'	0.90°00'00"	35.36'	N44°51'39"W
C49	238.84'	600.00'	0.22°48'26"	237.26'	N77°50'36"E

CURVE	LENGTH	RADIUS	DELTA	CHORD	BEARING
C53	39.27'	25.00'	0.90°00'00"	35.36'	N45°08'21"E
C54	39.27'	25.00'	0.90°00'00"	35.36'	N44°51'39"W
C57	39.27'	25.00'	0.90°00'00"	35.36'	N44°51'39"W
C58	39.27'	25.00'	0.90°00'00"	35.36'	N45°08'21"E
C59	39.27'	25.00'	0.90°00'00"	35.36'	N44°51'39"W
C60	39.27'	25.00'	0.90°00'00"	35.36'	N45°08'21"E
C61	39.27'	25.00'	0.90°00'00"	35.36'	N44°51'39"W
C62	39.27'	25.00'	0.90°00'00"	35.36'	N45°08'21"E
C65	39.27'	25.00'	0.90°00'00"	35.36'	N44°51'39"W
C66	39.27'	25.00'	0.90°00'00"	35.36'	N45°08'21"E
C74	289.96'	620.00'	0.26°47'45"	287.32'	N75°51'50"E
C75	313.56'	630.00'	0.28°31'02"	310.34'	N75°00'37"E

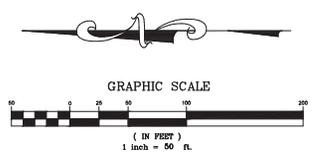

- LEGEND** UNLESS OTHERWISE NOTED
- N.T. = NOT TO SCALE
 - R = RADIUS
 - A = ARC LENGTH
 - Δ = DELTA (CENTRAL ANGLE)
 - CH = CHORD DISTANCE
 - CB = CHORD BEARING
 - NO. = NUMBER
 - N. = NORTHING (STATE PLANE COORDINATES)
 - E. = EASTING (STATE PLANE COORDINATES)
 - C. = CENTERLINE OF RIGHT OF WAY
 - O.R. = OFFICIAL RECORDS OF MARION COUNTY
 - R/W = RIGHT OF WAY LINE
 - LB = LICENSE BUSINESS
 - LS = LAND SURVEYOR
 - PLS = PROFESSIONAL LAND SURVEYOR
 - PS. = PLAT
 - P.B. = PLAT BOOK
 - P.T. = POINT OF TANGENCY
 - A.E. = ACCESS EASEMENT
 - D.E. = DRAINAGE EASEMENT
 - U.E. = UTILITY EASEMENT
 - AC. = ACRES
 - (NB) = NOT RADIAL
 - P.S.E.U.A. = PRIVATE SPECIFIC EASEMENT UTILITY RESERVATION AREA
 - (S.000) = SQUARE FOOTAGE OF LOT
 - = PERMANENT REFERENCE MONUMENT SET 4" x 4" CONCRETE MONUMENT (LB 8071)
 - = PERMANENT REFERENCE MONUMENT FOUND 4" x 4" CONCRETE MONUMENT (LB 8071)
 - = PERMANENT CONTROL POINT SET NAIL & DISC NO. LB 8071
 - = PERMANENT CONTROL POINT FOUND NAIL & DISC NO. LB 8071

PREPARED BY: JCH CONSULTING GROUP, INC. 405 SW 15TH STREET, OCALA, FL 34477

ON TOP OF THE WORLD MELODY PRESERVE

A REPLAT OF A PORTION OF CIRCLE SQUARE WOODS, PLAT BOOK P, PAGES 30 THROUGH 103,
THE PUBLIC RECORDS OF MARION COUNTY, FLORIDA
A PORTION OF SECTIONS 12, TOWNSHIP 16 SOUTH, RANGE 20 EAST AND A
PORTION OF SECTIONS 7, TOWNSHIP 16 SOUTH, RANGE 21 EAST
MARION COUNTY, FLORIDA

NOTES:
THIS PLAT IS 6 SHEETS IN TOTAL AND ONE IS NOT COMPLETE WITHOUT THE OTHERS. FOR DEDICATION AND ACKNOWLEDGMENTS SEE SHEET 1, FOR BOUNDARY DETAIL SEE SHEET 2, FOR DETAILS, LEGAL DESCRIPTION AND LOT DIMENSIONS SEE SHEETS 3, 4, 5 AND 6.

MATCHLINE SEE SHEET 5 OF 6




CURVE	LENGTH	RADIUS	DELTA	CHORD	BEARING
C1	147.91'	883.00'	009°35'52"	147.74'	N04°03'13"W
C2	344.33'	883.00'	022°20'42"	342.19'	N11°55'04"E
C3	178.96'	883.00'	011°36'45"	178.66'	N28°53'47"E
C4	306.89'	450.00'	039°04'27"	300.97'	N70°19'25"W
C5	49.36'	80.00'	035°21'02"	48.58'	N1°32'10"W
C6	56.73'	898.00'	003°37'10"	56.72'	N07°02'34"W
C7	57.21'	898.00'	003°39'01"	57.20'	N03°24'29"W
C8	57.21'	898.00'	003°39'01"	57.20'	N00°41'33"E
C9	56.72'	898.00'	003°37'09"	56.71'	N03°52'38"E
C10	56.72'	898.00'	003°37'09"	56.71'	N07°29'47"E
C11	56.72'	898.00'	003°37'09"	56.71'	N11°06'56"E
C12	56.72'	898.00'	003°37'09"	56.71'	N14°44'05"E
C13	56.72'	898.00'	003°37'09"	56.71'	N18°21'14"E
C14	57.21'	898.00'	003°39'01"	57.20'	N21°59'19"E
C15	57.21'	898.00'	003°39'01"	57.20'	N25°38'21"E
C16	56.72'	898.00'	003°37'09"	56.71'	N29°16'26"E
C17	56.72'	898.00'	003°37'09"	56.71'	N32°53'35"E
C18	129.29'	868.00'	008°32'04"	129.17'	N30°26'08"E
C19	30.38'	15.00'	116°01'45"	25.45'	N31°50'46"W
C20	30.04'	25.00'	068°50'19"	28.26'	N55°43'12"E
C21	269.75'	868.00'	017°48'23"	268.67'	N12°23'51"E
C22	40.73'	25.00'	093°21'19"	36.38'	N43°10'59"W
C23	39.27'	25.00'	090°00'00"	35.36'	N45°08'21"E
C24	39.27'	25.00'	090°00'00"	35.36'	N44°51'39"W
C25	39.27'	25.00'	090°00'00"	35.36'	N45°08'21"E
C26	39.27'	25.00'	090°00'00"	35.36'	N44°51'39"W
C27	39.27'	25.00'	090°00'00"	35.36'	N45°08'21"E
C28	39.27'	25.00'	090°00'00"	35.36'	N44°51'39"W
C29	104.24'	210.00'	028°26'27"	103.17'	N75°38'25"W
C30	92.79'	500.00'	010°36'00"	92.66'	N56°06'12"W
C31	41.05'	25.00'	094°05'21"	36.59'	N82°10'07"E
C32	41.05'	25.00'	094°05'21"	36.60'	N03°43'39"W
C33	214.36'	314.32'	039°07'27"	210.23'	N07°19'25"W
C34	39.27'	25.00'	090°00'00"	35.36'	N45°08'21"E

CURVE	LENGTH	RADIUS	DELTA	CHORD	BEARING
C35	37.60'	25.00'	086°10'39"	34.16'	N42°56'58"W
C36	112.70'	50.00'	129°08'23"	90.31'	N21°28'06"W
C37	107.66'	50.00'	123°22'29"	88.04'	N75°14'40"W
C38	11.93'	50.00'	013°39'54"	11.90'	N06°41'29"W
C39	39.27'	25.00'	090°00'00"	35.36'	N44°51'39"W
C40	40.18'	25.00'	092°05'04"	35.99'	N44°05'39"E
C41	104.64'	868.00'	006°54'26"	104.58'	N05°23'56"W
C42	39.27'	25.00'	090°00'00"	35.36'	N44°51'39"W
C43	39.27'	25.00'	090°00'00"	35.36'	N45°08'21"E
C44	39.27'	25.00'	090°00'00"	35.36'	N44°51'39"W
C45	39.27'	25.00'	090°00'00"	35.36'	N45°08'21"E
C46	39.27'	25.00'	090°00'00"	35.36'	N44°51'39"W
C47	108.53'	1192.94'	005°12'45"	108.49'	N42°48'51"E
C48	61.10'	1032.99'	003°23'19"	61.09'	N43°41'50"E
C49	1066.72'	1063.00'	057°29'46"	1022.52'	N16°38'51"E
C50	1044.90'	1052.99'	056°51'20"	1002.55'	N16°57'52"E

LEGEND UNLESS OTHERWISE NOTED
 N = NOT TO SCALE
 R = RADIUS
 L = ARC LENGTH
 Δ = DELTA (CENTRAL ANGLE)
 CD = CHORD DISTANCE
 CB = CHORD BEARING
 NO. = NUMBER
 N.D. = NORTHING (STATE PLANE COORDINATES)
 E. = EASTING (STATE PLANE COORDINATES)
 C.R.B. = CENTERLINE OF RIGHT OF WAY
 O.R.B. = OFFICIAL RECORDS OF MARION COUNTY
 R/W = RIGHT OF WAY LINE

LB = LICENSE BUSINESS
 LS = LAND SURVEYOR
 PLS = PROFESSIONAL LAND SURVEYOR
 P.C. = PAGE
 P.B. = PLAT BOOK
 P.T. = POINT OF TANGENCY
 A.E. = ACCESS EASEMENT
 D.E. = DRAINAGE EASEMENT
 U.E. = UTILITY EASEMENT
 AC. = ACRES
 (N/P) = NOT RADIAL

P.S.E.I.R.A. = PRIVATE SPECIFIC EASEMENT UTILITY RESERVATION AREA
 (8,000) = SQUARE FOOTAGE OF LOT
 ■ = PERMANENT REFERENCE MONUMENT SET 4" x 4" CONCRETE MONUMENT (LB 8071)
 □ = PERMANENT REFERENCE MONUMENT FOUND 4" x 4" CONCRETE MONUMENT (LB 8071)
 ● = PERMANENT CONTROL POINT SET NAIL & DISC NO. LB 8071
 ○ = PERMANENT CONTROL POINT FOUND NAIL & DISC NO. LB 8071

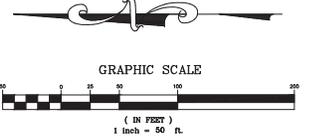

PREPARED BY: JCH CONSULTING GROUP, INC. 635 SW 151ST STREET, OCALA, FL 34477