

U-HAUL FACILITY IMAGING DEPARTMENT

Final Approved Project Work



IMAGING, GENERAL
UMC of "Southwest Ocala"
833072, SITE MAP-1.0

Issued
02/01/21
Re-Issued
04/26/24

IMPORTANT NOTICE TO U-HAUL MCP/MCO & VENDORS

All Designs & Art specifications are based on information provided by U-Haul MCP/MCO and/or Vendors contracted through MCP/MCO. Therefore, it is the responsibility of the U-Haul MCP/MCO and their Vendors to verify all information in these drawings to be accurate prior to commencing Project Work. **FOR ANY DISCREPANCIES - NOTIFY UH/ART DEPT. PRIOR TO COMMENCING PROJECT WORK.**

Location:	UMC - Southwest Ocala	Designed: Nicholas Harris	02/01/21
Street:	6555 SW State Rd 200	DSD: Simon Holder	04/26/24
City:	Ocala	Approved: Mike Shardy	02/01/21
State / Province:	Florida	Drawings to scale. Do Not Use for fabrication, use artwork provided. Questions Call: 1-800-528-0361.	
Country / Mail Code:	USA / 34476		

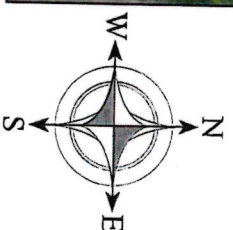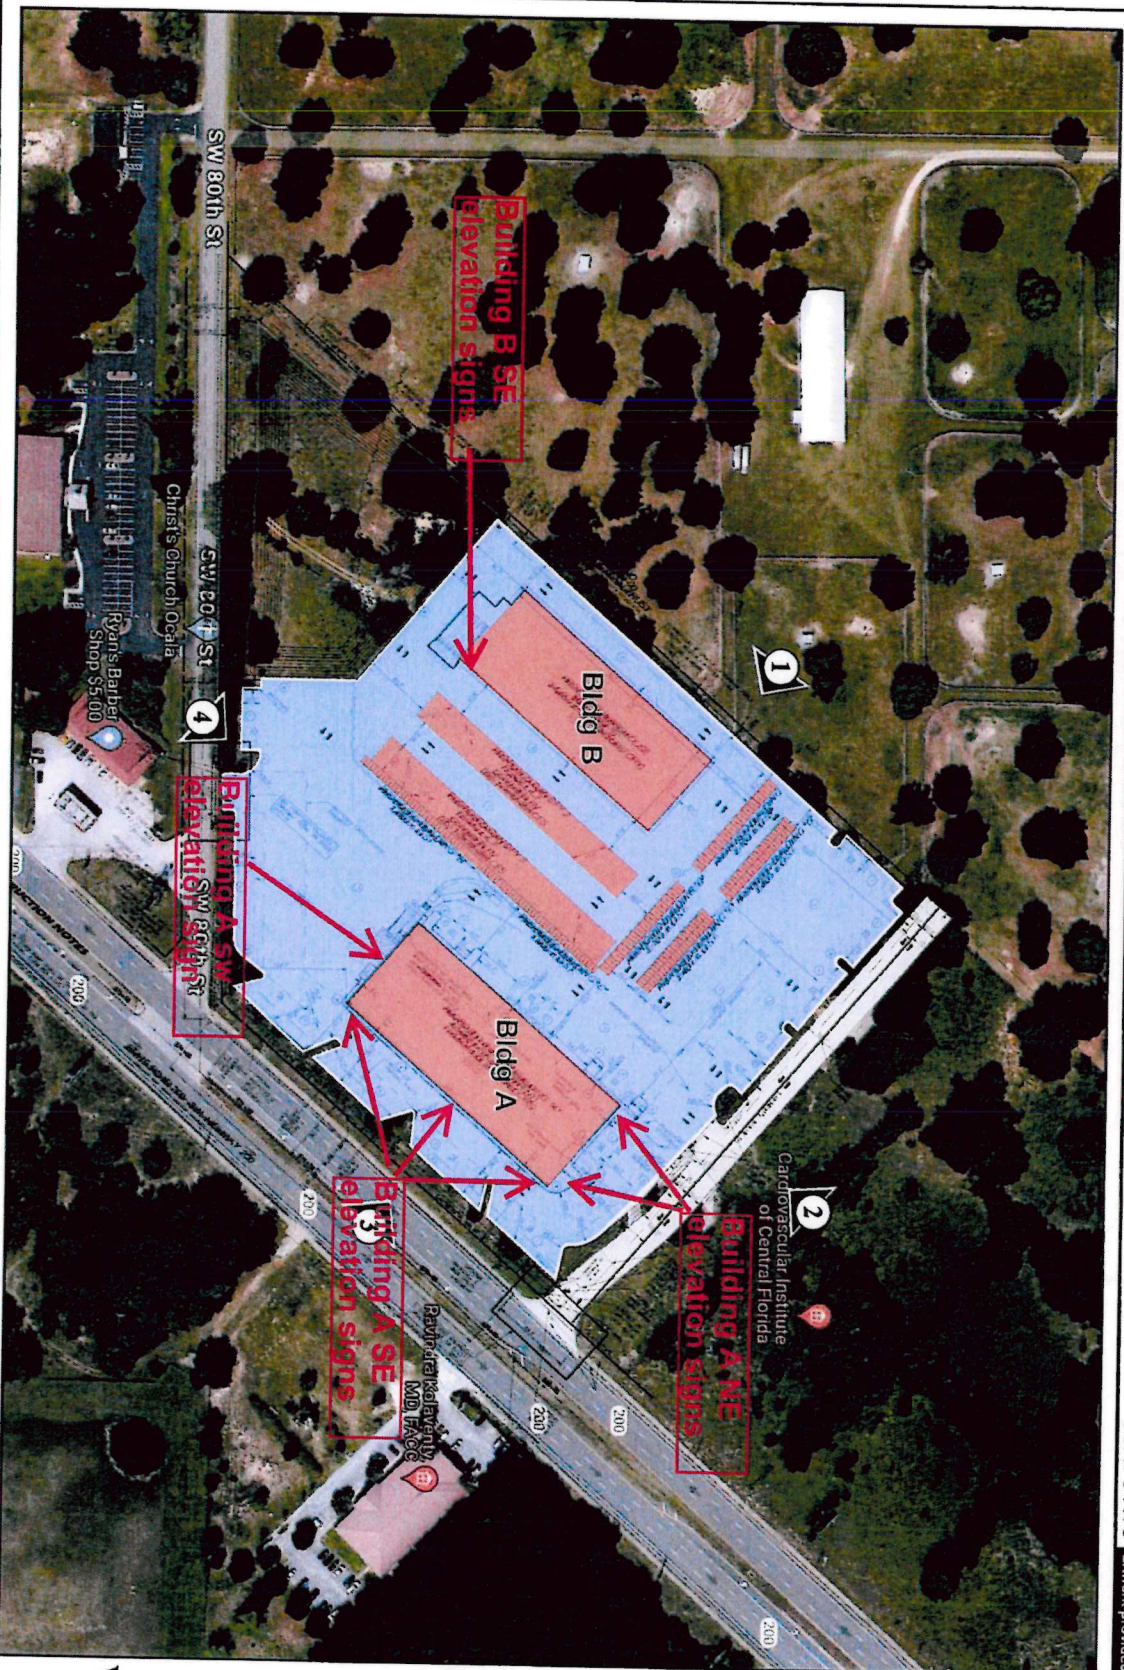

- Imaging NOT in this DSD book**
- ① = Northwest
 - ② = Northeast
 - ③ = Southeast
 - ④ = Southwest