


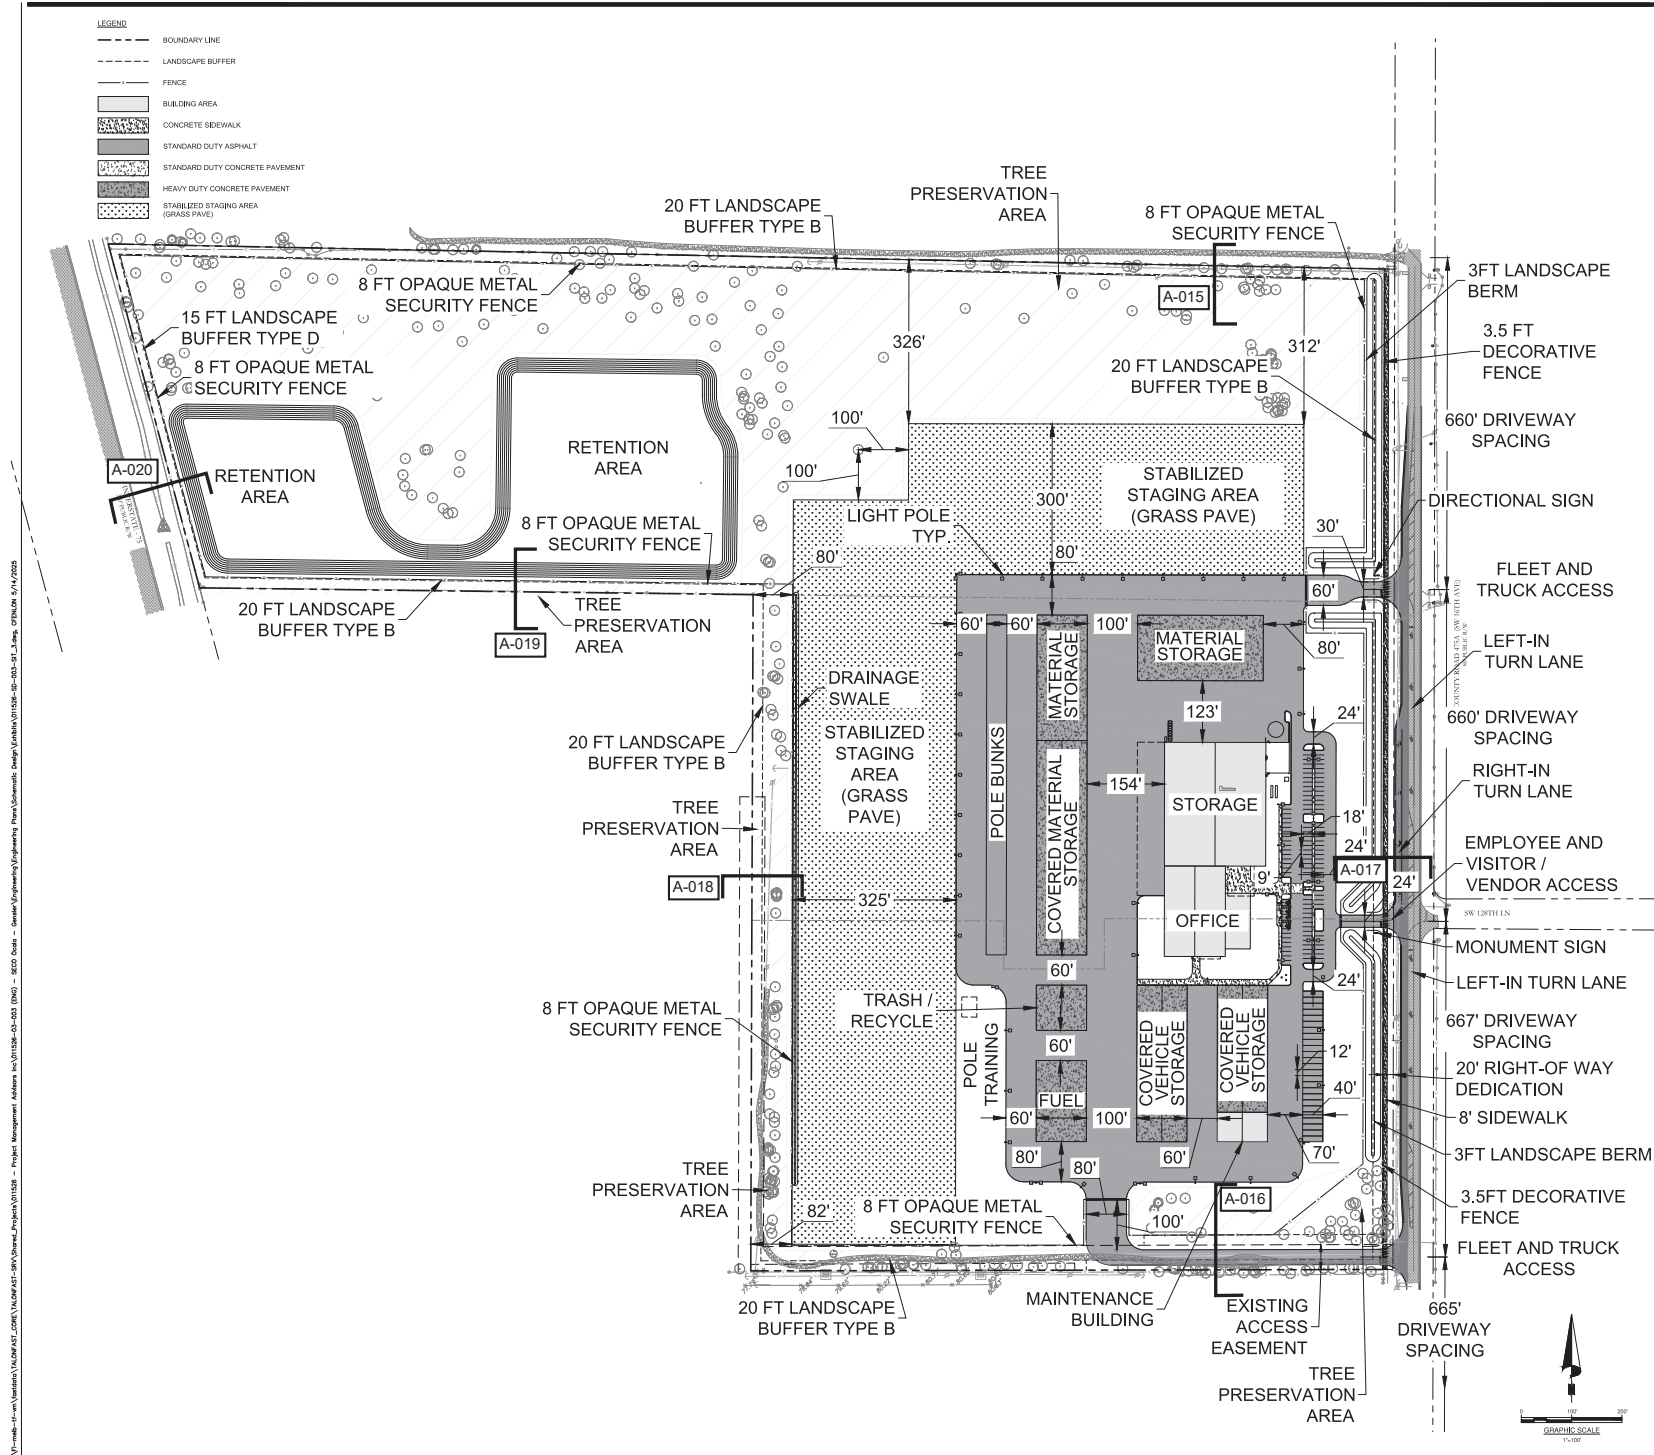

SHEET NOTES

Client SECO ENERGY	SECO Energy 330 US-90 Seminole Bk, FL 33595 Tel: 352.793.3801
Development Manager pma	Project Management Adrian, Inc. 815 Chambrade Drive Suite 200 Tampa, FL 33602 Tel: 813.766.8491
Architect Gensler	Main Office 225 Montgomery St. Suite 200 San Francisco, CA 94104 Tel: 415.433.3700 Fax: 415.355.4559
Civil Engineer Bowman	South Office 1001 Water Street Suite 200 Tampa, FL 33602 Tel: 813.264.3000 Fax: 813.223.3848
Structural Engineer Walter P. Moore	Evergreen Design Group 4700 Main Blvd. Suite 500 Orlando, FL 32839
MEP/FP, AV, E, Security CMTA	CMTA Inc. 600 S Orlando Ave Walters, FL 32759 Tel: 407.332.5519 Tel: 813.221.2434

Date	Description
5/14/25	Marion County Special Use Permit

Seal / Signature
DAVE PRAY REG. FL NO. 97211

NOT FOR CONSTRUCTION

Project Name
SECO ENERGY
OCALA SITE
Project Number
011526-03-003
Description
PRELIMINARY SITE PLAN EXHIBIT

Scale
AS SHOWN

Site	Type	Sheet
OCA	SITE	EX3