



MARION COUNTY WATER MAIN EXTENSION CONNECTION AGREEMENT NO: WME-083-S

SECTION 1. REQUEST. Property owner ("Owner") RACO CONSTRUCTION GROUP, LLC whose complete and principal address is 10729 MOTTRAM PT, ORLANDO, FL 32832-6142, hereby requests, through payment of the non-refundable application fee and execution of this Agreement ("Agreement"), that Marion County ("County") connect by extension, and provide service from its central utility system ("System") to its parcel(s) below and as depicted on the map attached herein as "Exhibit 1."

County has the necessary funding in place to extend water main and has elected to only assess Owner its share of the extension obligation due to the Owner's availability condition changing in the 120 days between the time of their due diligence notice and permitting the property. The terms of this Agreement establishing Owner's construction and responsibility for the specified parcel only is exclusive to accommodate a particular set of circumstances and does not set a precedent for any other extension agreements. By entering into this Agreement with County, Owner understands its obligation is to extend the water main line ("Main") and pay its pro rata share ("Share") to County per engineered construction plans after Board approval, and prior to any pending building inspection.

Parcel ID Number	Use (Structure Type)	Number of Units
8009-1270-12	Single Family Residence	one (1)

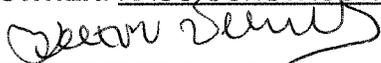
SECTION 2. BENEFITTING PARCEL(S). Main is proposed to extend past unserved parcel(s), including any future division of said parcel(s) ["Benefitting Parcel(s)"]: **8009-1270-13, 8009-1270-14, 8009-1274-35, 8009-1274-36, and 8009-1274-37**

County has established its Main construction cost ("Total Cost") as \$30,204.50 using its best available information at the time of this Agreement. Based on the number of total parcels served by the Main in Section 1 and Section 2, **the Share cost for each connected parcel shall be \$5,034.08.** County shall collect any Benefitting Parcel Share prior to its connection to the System.

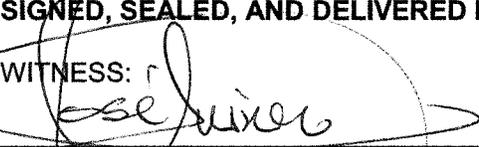
SECTION 3. PERMISSION TO CONNECT. County's execution of this Agreement creates no vested rights and shall not be construed as a guarantee of service capacity until all conditions precedent set forth herein are met. County may permit connections to its System only if it may lawfully do so or would not thereby violate any permit, license, restriction, injunctions, moratorium or denial of permission to connect imposed or issued by any court of competent jurisdiction or by any applicable governmental agency. County agrees to not unreasonably deny connection to its System. County makes no representation or agreement as to the timing of the availability of service in connection with development of the properties described in this Agreement. By entering into this Agreement, Owner acknowledges the stated limits on the permissibility to connect and hereby waives and relinquishes any right, claim, cause of action or other remedy whatsoever against County arising from, or as a result of Owner reasonably being denied connection. Once granted, the ability of Owner to connect provided by this Agreement shall be valid for a period of one (1) year from its recording date. This Agreement is non-transferable. Connection is conditioned upon and may not occur before the receipt from Owner of all necessary governmental permits, licenses, and approvals for, and completion of construction connected to System. Owner agrees to be responsible for constructing the distribution and transmission facilities in accordance with this Agreement. This Agreement may be immediately and unilaterally terminated by the County without penalty for any default of this Agreement, to include: (a) Owner's violation or non-compliance with the provisions of this Agreement; (b) failure of Owner to fully perform any monetary obligation owed to County with regard to County's Utility service to Owner; (c) failure of Owner to comply with any conditions or requirements contained in any permits necessary for the project contemplated herein; (d) misrepresentation of fact in Owner's application; (e) failure to timely establish a new service account as needed; or (e) violation of any governing laws, rules, regulations, or codes.

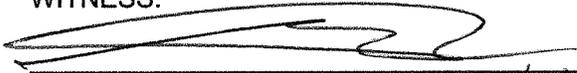
SECTION 4. ACCEPTANCE BY OWNER. Owner agrees to connect to and to be served by the System for parcel(s) identified in Section 1, to enter into a service agreement for same, and to be bound fully by all applicable laws, rules, regulations, and codes, as well as any conditions and/or requirements of any permits necessary for the project contemplated herein. The party executing this Agreement certifies it is fully authorized to bind Owner and understands the penalties for misrepresentation. Owner shall indemnify, defend, and hold harmless, release, and forever discharge County and its officers, board members, employees, agents, and instrumentalities, from and against any and all fines, suits, claims, demands, penalties, liabilities, costs or expenses, losses settlements, judgments and awards and action of whatever kind or nature arising out of, relating to, or resulting from the performance of this Agreement, including a reasonable attorney's fees and costs (and a reasonable attorney's fee and costs on appeal) and damages (including, but not limited to, actual and consequential damages) arising from any negligent, willful or wrongful misconduct, knowing misrepresentation or breach of this Agreement by Owner, its employees, agents, or subcontractors, to the extent that any such claim, damages, loss, or expenses is caused by any acts or omissions of Owner or anyone directly or indirectly employed by Owner. Nothing in this Agreement shall be construed in any way to alter County's waiver of sovereign immunity or the limits established in Section 768.28, Florida Statutes. Owner hereby accepts all terms and conditions of this Agreement, and agrees to be bound hereby.

ACCEPTED AND AGREED TO BY OWNER:

OWNER: RACO CONSTRUCTION GROUP, LLC

 Beltran Velasquez, MGR 02/06/2025
Date

SIGNED, SEALED, AND DELIVERED IN THE PRESENCE OF:

WITNESS: 
 JOSE GARCIA 02/06/2025
Date
 Printed

WITNESS: 
 Manuel Molina 2/6/25
Date
 Printed

STATE OF Florida, COUNTY OF Miami Dade
 The foregoing **Water Main Extension Connection Agreement WME-083-S** was acknowledged before me by means of physical presence or online notarization this 6 day of January, 2025 by Beltran Velasquez as MGR for RACO CONSTRUCTION GROUP, LLC who is personally known to me or produced identification (type/# Driver license).

NOTARY SEAL

 **JEANNY URREGO**
 Notary Public, State of Florida
 Comm# HH624648
 Expires 12/29/2028

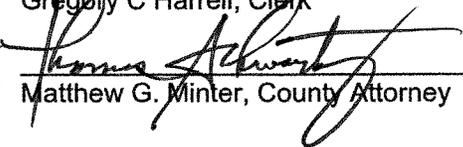

IN WITNESS WHEREOF, the parties hereto agree to these terms as of the date approved by the County.

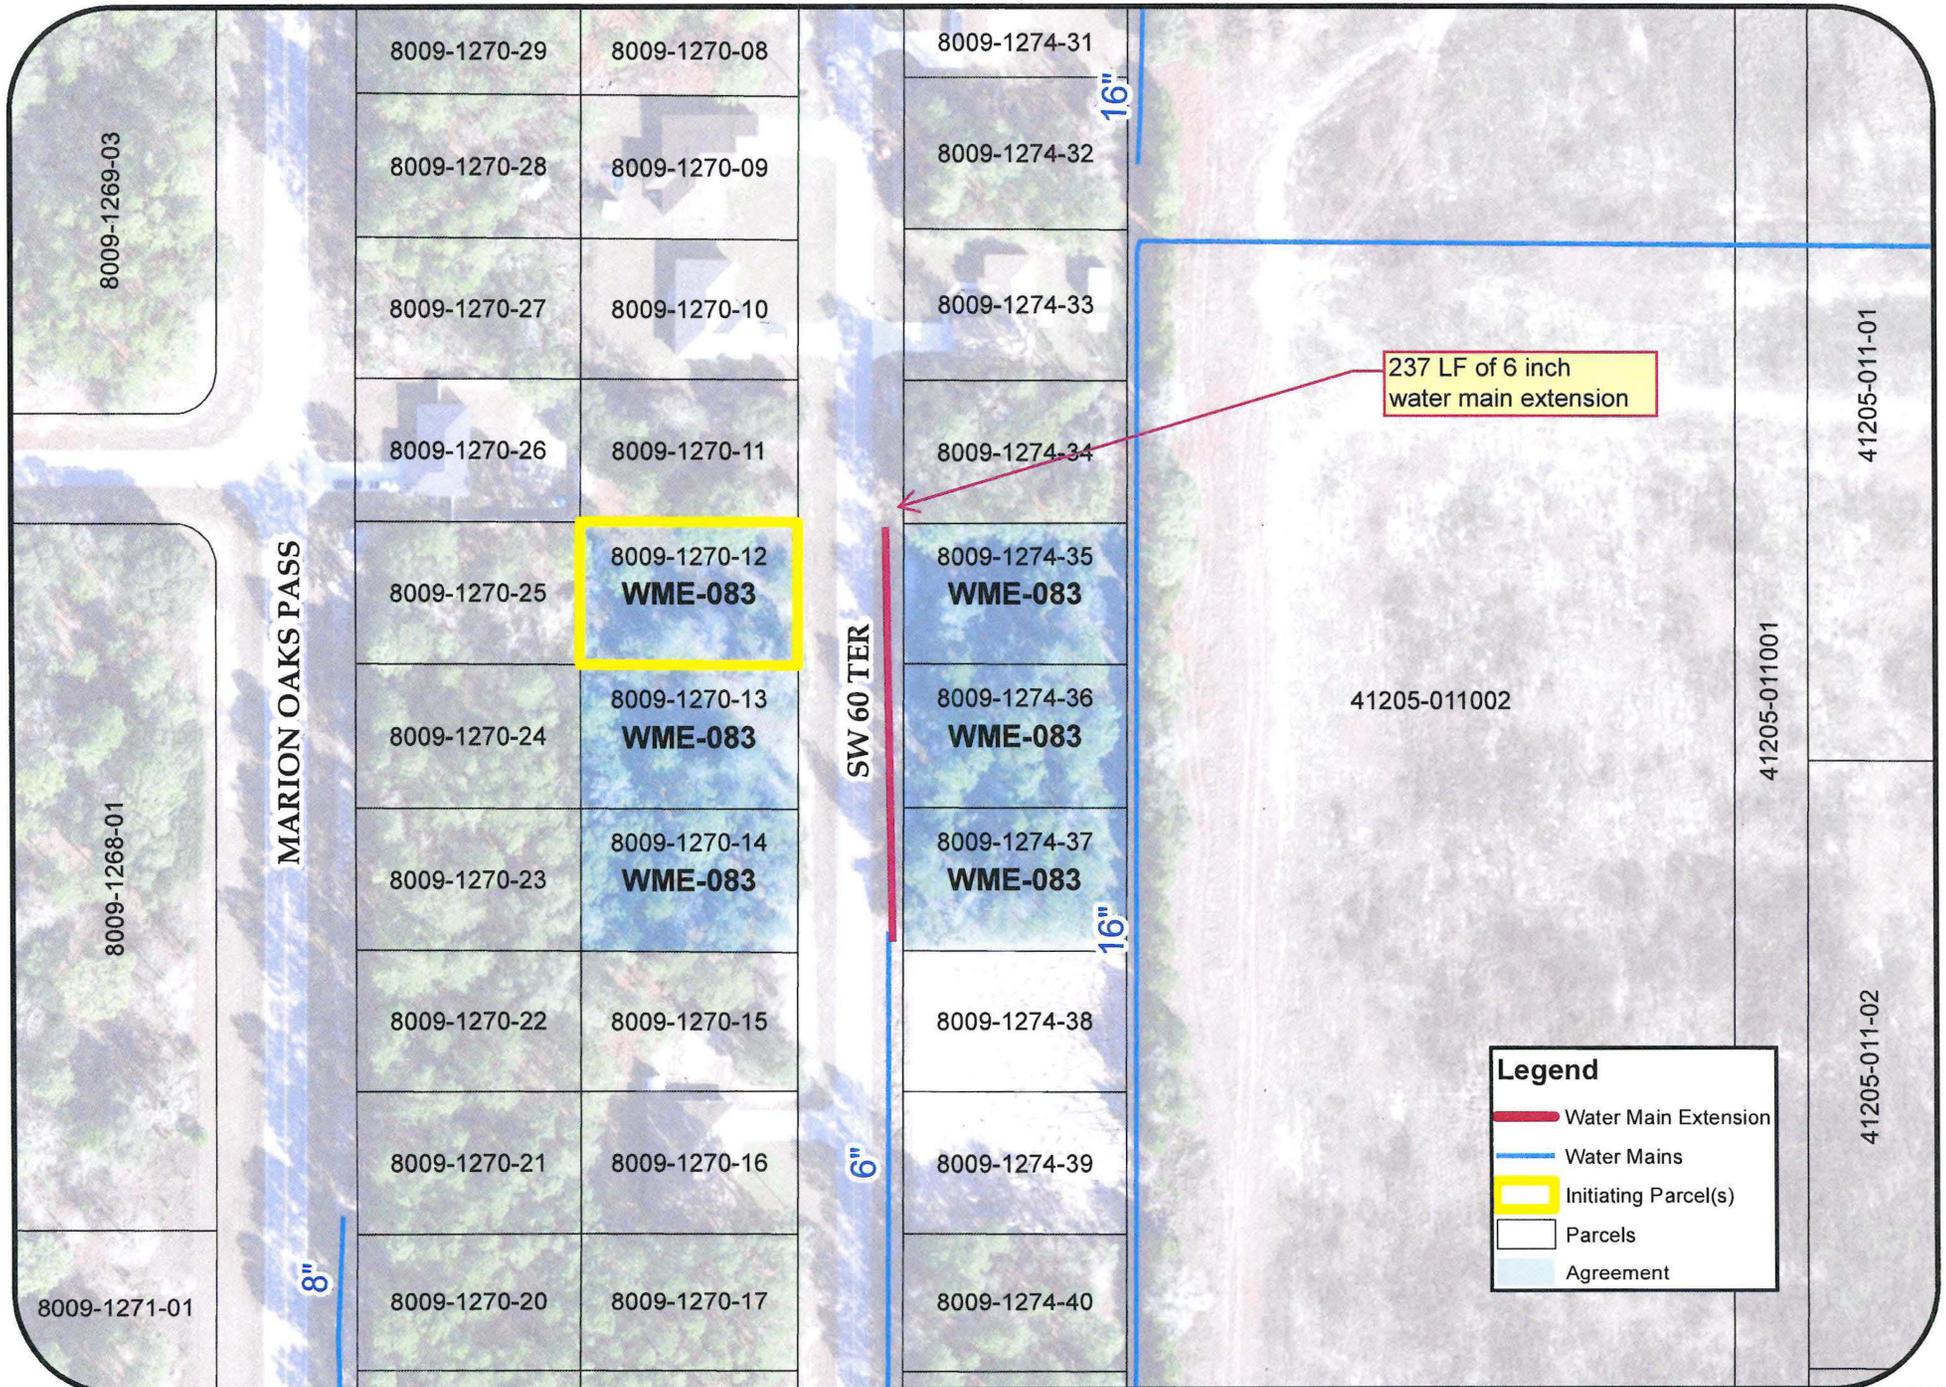
MARION COUNTY, FLORIDA,
 a political subdivision of the State of Florida

Kathy Bryant, Chairman Date

ATTEST:

Gregory C Harrell, Clerk Date

FOR USE AND RELIANCE BY MARION COUNTY ONLY
APPROVED AS TO FORM AND LEGAL SUFFICIENCY for: 
 Matthew G. Minter, County Attorney



Marion County Board of
County Commissioners
Utilities Department

User Name: carrie.hyde
Date: 1/22/2025
Reference Scale: 1" = 103'

**Service Line Extension
Exhibit 1 - Location Map**

**WME-083 | 8009-1270-12
Raco Construction Group, LLC**

**Marion County Utilities
Water & Sewer Map**

