


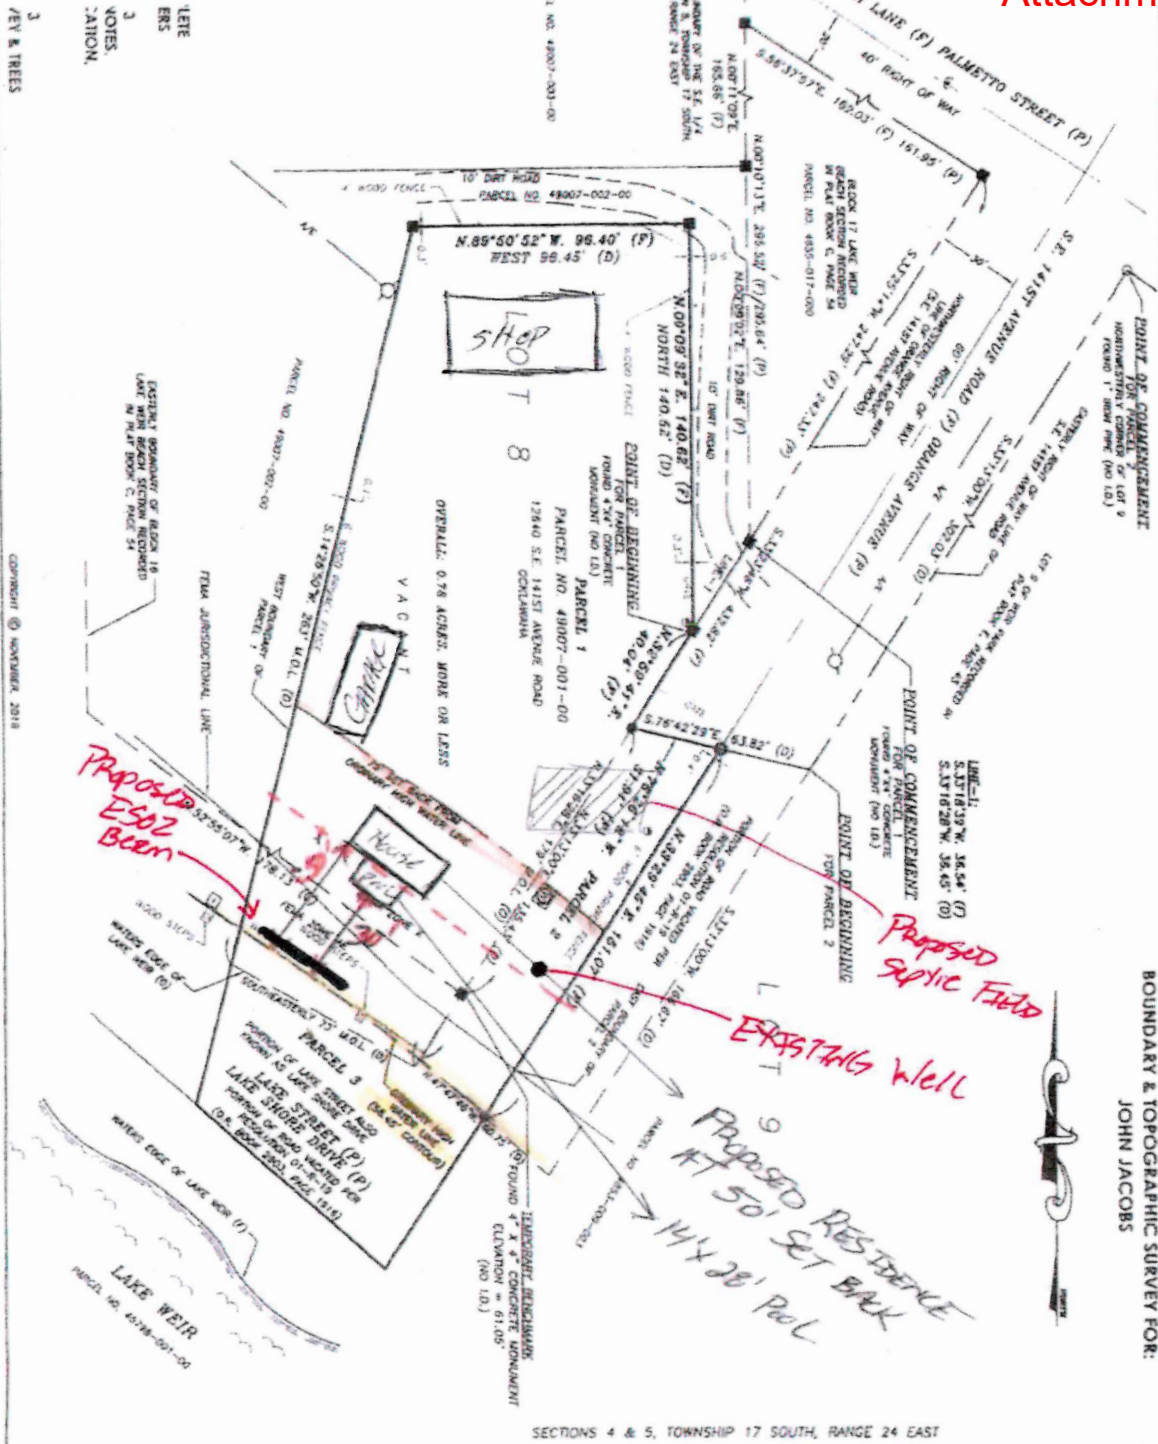

ORDINARY HIGH WATER LINE
- 75' SET BACK
- 50' Proposed SET BACK

 R.M. BARRINEAU AND ASSOCIATES PROFESSIONAL SURVEYORS & MAPPERS Geomatics Professional Firm • 1011 S.E. 20th Street • Suite 100 • Ft. Lauderdale, FL 33316 PHONE: 754-562-1155 • FAX: 754-562-1151 • www.rm-barrineau.com REGISTERED PROFESSIONAL SURVEYOR • LICENSE NO. 1277 • EXPIRATION DATE 12/31/2015	DRAWN:	K.L.V.	REVISIONS:	BY	DATE	J.O.# 18234
	REVISED:					DWG # 18234
	CHECKED:	T.P.B.				X-REF: 05202
	APPROVED:	T.P.B.				F.B. 819, PGS. 36-38
	SCALE: 1" = 40'		FILE: WEIR PARK		SHEET 2 OF 3	