

MEADOWS AT STONECREST UNIT I

PLAT BOOK 8 PAGE 172

A PORTION OF SECTION 31, TOWNSHIP 17 SOUTH, RANGE 24 EAST, MARION COUNTY, FLORIDA.

SHEET 1 OF 4

DESCRIPTION

A PARCEL OF LAND LYING IN SECTION 31, TOWNSHIP 17 SOUTH, RANGE 24 EAST, MARION COUNTY, FLORIDA, BEING DESCRIBED AS FOLLOWS:


BEGIN AT THE NORTHEAST CORNER OF THE SOUTHWEST 1/4 OF THE NORTHWEST 1/4 OF SAID SECTION 31; THENCE S00°09'31"E, ALONG THE NORTH-SOUTH MID SECTION LINE OF SAID SECTION 31, A DISTANCE OF 2,654.94 FEET TO THE NORTHEAST CORNER OF TRACT "D" OF EASTRIDGE AT STONECREST UNIT II, AS RECORDED IN PLAT BOOK 8, PAGES 86 AND 87, OF THE PUBLIC RECORDS OF MARION COUNTY, FLORIDA; THENCE DEPARTING SAID NORTH-SOUTH MID-SECTION LINE S55°00'40"E, ALONG THE NORTHWESTERLY BOUNDARY OF SAID PLAT OF EASTRIDGE AT STONECREST UNIT II, 204.06 FEET TO THE NORTHWEST CORNER OF LOT 25, BLOCK A, OF SAID EASTRIDGE AT STONECREST UNIT II; THENCE DEPARTING SAID NORTHWESTERLY BOUNDARY N33°51'44"W, 67.82 FEET; THENCE N46°40'46"W, 67.96 FEET; THENCE N42°28'24"W, 67.96 FEET; THENCE N67°09'54"W, 69.21 FEET; THENCE N02°59'47"W, 38.00 FEET; THENCE N01°47'26"W, 68.97 FEET; THENCE N68°54'38"W, 68.05 FEET; THENCE N76°54'07"W, 68.53 FEET; THENCE N85°08'02"W, 72.15 FEET; THENCE S88°29'18"W, 72.15 FEET; THENCE S78°18'34"W, 68.26 FEET; THENCE S75°29'57"W, 40.00 FEET TO THE EAST LINE OF LOT 1, BLOCK C, OF OVERLOOK AT STONECREST UNIT 3, AS RECORDED IN PLAT BOOK 7, PAGE 122 AND 123 OF THE PUBLIC RECORDS OF MARION COUNTY, FLORIDA; THENCE ALONG THE BOUNDARY OF SAID OVERLOOK UNIT 3 AND A NORTHERLY PROJECTION THEREOF THE NEXT COURSES, (1) N14°30'03"W, 110.00 FEET; (2) THENCE S75°29'57"W, 50.08 FEET; (3) THENCE N14°30'03"W, 60.00 FEET; (4) THENCE S75°29'57"W, 21.87 FEET TO A POINT OF CURVATURE OF A CURVE CONCAVE NORTH HAVING A RADIUS OF 370.00 FEET AND A CENTRAL ANGLE OF 13°44'27"; (5) THENCE WESTERLY ALONG THE ARC OF SAID CURVE A DISTANCE OF 88.73 FEET; (6) THENCE S89°14'24"W, 76.80 FEET; (7) THENCE N00°45'36"W, 208.18 FEET; THENCE N00°00'00"E, 10.00 FEET; THENCE N02°44'29"E, 45.24 FEET; THENCE N02°00'00"E, 113.41 FEET; THENCE WEST, 65.00 FEET; THENCE N04°17'12"W, 60.53 FEET; THENCE N02°00'00"E, 292.50 FEET; THENCE N03°02'20"E, 46.63 FEET; THENCE N10°41'02"E, 124.61 FEET; THENCE N02°00'00"E, 141.15 FEET TO THE POINT OF CURVATURE OF A NON TANGENT CURVE CONCAVE SOUTH, WITH A CHORD BEARING AND DISTANCE OF S70°50'27"E, 56.29 FEET, HAVING A RADIUS OF 377.50 FEET, AND A CENTRAL ANGLE OF 08°50'00"; THENCE EASTERLY ALONG THE ARC OF SAID CURVE A DISTANCE OF 56.34 FEET; THENCE N23°28'10"E, 45.00 FEET; THENCE N18°09'01"E, 130.47 FEET; THENCE S80°41'47"E, 35.50 FEET; THENCE N65°52'22"E, 69.35 FEET TO THE POINT OF CURVATURE OF A NON TANGENT CURVE CONCAVE EAST, WITH A CHORD BEARING AND DISTANCE OF S14°42'29"E, 33.72 FEET, HAVING A RADIUS OF 386.28 FEET, AND A CENTRAL ANGLE OF 05°39'39"; THENCE SOUTHWESTERLY ALONG THE ARC OF SAID CURVE A DISTANCE OF 33.74 FEET; THENCE N72°50'25"E, 154.99 FEET; THENCE N03°35'45"W, 65.45 FEET; THENCE N07°12'28"E, 65.36 FEET; THENCE N13°57'01"E, 85.48 FEET; THENCE N02°21'52"E, 86.55 FEET; THENCE N01°46'18"E, 66.66 FEET; THENCE N00°00'44"W, 65.37 FEET; THENCE N17°46'34"E, 64.95 FEET; THENCE N48°38'05"E, 76.24 FEET; THENCE N34°40'34"E, 70.27 FEET; THENCE N00°09'40"W, 227.54 FEET TO THE NORTH LINE OF THE SOUTHWEST 1/4 OF SECTION 31, A DISTANCE OF SAID SECTION 31; THENCE N89°44'29"E, ALONG SAID NORTH LINE A DISTANCE OF 1,141.04 FEET TO THE POINT OF BEGINNING.

NOTE: THIS PLAT, AS RECORDED IN ITS GRAPHIC FORM, IS THE OFFICIAL DETECTION OF THE SUBDIVIDED LANDS DESCRIBED HEREIN AND WILL IN NO CIRCUMSTANCES BE SUPPLANTED IN AUTHORITY BY ANY OTHER GRAPHIC OR DIGITAL FORM OF THE PLAT. THERE MAY BE ADDITIONAL RESTRICTIONS THAT ARE NOT RECORDED ON THIS PLAT THAT MAY BE FOUND IN THE PUBLIC RECORDS OF THIS COUNTY.

DEVELOPMENT OF ANY OF THE PROPERTY SHOWN IN THIS SUBDIVISION PLAT IS SUBJECT TO THE TERMS AND CONDITIONS OF THE STONECREST DEVELOPMENT OF REGIONAL IMPACT (FORMERLY KNOWN AS FLORIDIAN CLUB ESTATES) DEVELOPMENT ORDER, AS AMENDED.

NOTES

- UTILITY EASEMENTS ARE SHOWN BY DASHED LINES ON THE ATTACHED PLAT. ALL UTILITY COMPANIES WHICH ARE GRANTED THE RIGHT TO SERVE THIS DEVELOPMENT BY THE DEDICATOR OR ITS SUCCESSOR(S) IN INTEREST, ARE GRANTED THE RIGHT TO INSTALL AND MAINTAIN UTILITIES IN THE EASEMENTS.
- NO LOT OR TRACT AS SHOWN ON THIS PLAT SHALL BE DIVIDED OR RE-SUBDIVIDED UNLESS PORTIONS THEREOF ARE USED TO INCREASE THE SIZE OF ADJACENT LOTS OR TRACTS OR UNTIL A REPLAT IS FILED WITH MARION COUNTY WHICH REPLAT COMPLETES WITH THE PROVISIONS OF THE MARION COUNTY LAND DEVELOPMENT CODE. VIOLATION OF THIS PROVISION IS PUNISHABLE AS PROVIDED IN THE CODE OF MARION COUNTY.
- PERMANENT CONTROL POINTS (P.C.P.) WILL BE SET PRIOR TO EXPIRATION OF THE BOND OR OTHER SURETY AS REQUIRED BY CHAPTER 177.091 (8) FLORIDA STATUTES.
- BEARINGS ARE BASED ON THE NORTH-SOUTH MID SECTION LINE OF SECTION 31, TOWNSHIP 17 SOUTH, RANGE 24 EAST, MARION COUNTY, FLORIDA, AS AN ASSUMED MERIDIAN.
- THIS PLAT CONTAINS 226 LOTS, 4 TRACTS, 218 MILES OF ROADS AND 87.68 ACRES, MORE OR LESS.
- COUNTY OFFICIALS EMPLOYED BY THE COUNTY BUILDING AND ZONING DEPARTMENT, COUNTY ENVIRONMENTAL HEALTH DEPARTMENT AND COUNTY ENGINEERING DEPARTMENT SHALL HAVE THE RIGHT TO ENTER UPON THE LANDS INCLUDED IN THIS PLAT FOR THE PURPOSES OF INSPECTING ANY AND ALL STREET, UTILITY, DRAINAGE AND OTHER INFRASTRUCTURE FACILITIES, STRUCTURES, AND IMPROVEMENTS DURING AND AFTER CONSTRUCTION IN ORDER TO ASSURE THAT THE SAME ARE IN KEEPING WITH THE PUBLIC SAFETY, HEALTH AND GENERAL WELFARE. EACH PURCHASER OF LOTS OR TRACTS WITHIN THIS SUBDIVISION IS ADVISED OF THE FOLLOWING:
 - UNLESS IMPROVEMENTS (INCLUDING BUT NOT LIMITED TO ROADS) ARE:
 - EXISTING AT THE TIME THIS PLAT WAS RECORDED IN THE PUBLIC RECORDS, OR
 - ASSURED BY WRITTEN AGREEMENT BETWEEN THE DEVELOPER AND MARION COUNTY BOARD OF COUNTY COMMISSIONERS, THEN SAID IMPROVEMENTS ARE NOT IN ANY MANNER ASSURED FOR CONSTRUCTION IN THE FUTURE BY EITHER MARION COUNTY OR SELLER OF SAID LOTS OR TRACTS.
- STATE PLANE COORDINATES ARE BASED ON FLORIDA WEST ZONE (TRANSVERSE MERCATOR) USING NAD83 (1986) FOR MARION COUNTY GIS STATION NO. V-056 AND V-056 AZ MK.
- MINIMUM BUILDING SETBACK LINES ARE:
 - FRONT-15 FEET FROM BY LINE
 - SIDE-5 FEET FROM LOT LINE
 - REAR-15 FEET FROM LOT LINE
- MORTGAGEE'S JONDER AND CONSENT TO DEDICATION IS RECORDED BY SEPARATE INSTRUMENT.
- ALL PLATTED AND/OR NOTED UTILITY EASEMENTS SHALL ALSO BE EASEMENTS FOR THE CONSTRUCTION, INSTALLATION, MAINTENANCE, OR OPERATION OF CABLE, TELEVISION SERVICES BY A SERVICE PROVIDER GRANTED THE RIGHT TO SERVE THIS DEVELOPMENT, EXCEPT THOSE PRIVATE EASEMENTS GRANTED TO OR OBTAINED FROM A PARTICULAR ELECTRIC, TELEPHONE, GAS OR OTHER PUBLIC UTILITY, IF ANY.
- TRACT "D" IS COMMON AREA AS DEFINED IN THE DECLARATION OF COVENANTS AND RESTRICTIONS AS RECORDED IN D.R. BOOK 2192 PAGES 1 THROUGH 61 OF THE PUBLIC RECORDS OF MARION COUNTY, FLORIDA, AS AMENDED AND ARE FOR USE AS DRAINAGE UTILITIES, LANDSCAPING, SIGNAGE AND OTHER SUCH PURPOSES THAT MAY BE LEGALLY PERMITTED.
- TRACTS "A" "B" AND "C" ARE RESERVED BY THE DEVELOPER.
- STREET RIGHTS-OF-WAY AS SHOWN HEREON ARE COMMON AREAS AS DEFINED IN THE DECLARATION OF COVENANTS AND RESTRICTIONS AS RECORDED IN D.R. BOOK 2192, PAGES 1 THROUGH 61 OF THE PUBLIC RECORDS OF MARION COUNTY, FLORIDA, AS AMENDED.
- UNLESS OTHERWISE NOTED THERE SHALL BE A 5 FEET WIDE DRAINAGE AND UTILITY EASEMENT ALONG ALL SIDE AND REAR LOT LINES AND A 10 FEET WIDE UTILITY AND DRAINAGE EASEMENT ALONG ALL FRONT LOT LINES CONTIGUOUS TO THE ROAD.
- FLOOD STATEMENT - ALL BUILDING LOTS 1, 2, 1000.
- ALL LOTS, ESPECIALLY CORNER LOTS, ARE SUBJECT TO DRAINWAY PLACEMENT REQUIREMENTS. CONTACT MARION COUNTY TRANSPORTATION FOR DETAILS.

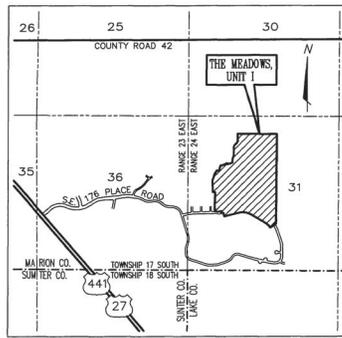

VICINITY MAP
SCALE: 1"=2000'
1000 2000
SCALE IN FEET

APPROVED PROJECT WAIVERS:

- 8.2.5A (14) ACCESS TO ADJACENT UNPLATTED LAND
- 8.2.5A (2)(D) 1/4 SECTION/QUARTER SECTION LINE ROADS
- 8.2.5.A (1) PRIVATE ROAD STATUS
- 8.2.4.E (4) CROSS SECTIONS
- 8.2.5.A (2) STREET RIGHT-OF-WAY WIDTH
- 8.2.10.A (1) (C) BUFFERING
- 8.3.A (13) CENTERLINE RADIUS
- 5.3.3 MINIMUM LOT AREA, FRONTAGE, SETBACKS, AND ACCESSORY AREAS

DEVELOPER'S ACKNOWLEDGMENT AND DEDICATION

KNOW ALL MEN BY THESE PRESENTS THAT STONECREST OF MARION COUNTY, LTD., A FLORIDA LIMITED PARTNERSHIP (THE DEVELOPER) HAS CAUSED TO BE MADE THE ATTACHED PLAT OF MEADOWS AT STONECREST UNIT I, A SUBDIVISION OF THE LAND HEREON DESCRIBED, THAT THE STREET RIGHTS-OF-WAY DESIGNATED HEREON SHALL BE PRIVATE PROPERTY AND ARE HEREBY DEDICATED TO STONECREST PROPERTY OWNERS ASSOCIATION, INC. (THE "ASSOCIATION"), SUBJECT HOWEVER TO A PERPETUAL RIGHT OF EASEMENT, HEREBY GRANTED, FOR INGRESS AND EGRESS BY SANITATION, POSTAL, FIRE, LAW ENFORCEMENT AND EMERGENCY MEDICAL SERVICE VEHICLES AND THEIR PERSONNEL, PROVIDING SERVICES TO THE SUBDIVISION; THAT DRAINAGE RETENTION AREAS AND DRAINAGE RIGHTS-OF-WAY DESIGNATED HEREON SHALL BE PRIVATE PROPERTY AND WHICH ARE HEREBY DEDICATED TO THE ASSOCIATION, PROVIDED HOWEVER, THAT THE SAME SHALL BE USED FOR THE COLLECTION AND DISPOSAL OF STORM WATER DRAINAGE AND FOR NO USE INCONSISTENT THEREWITH; THAT THE SEWER/WATER EASEMENTS AND UTILITY EASEMENTS SHOWN OR NOTED ARE RESERVED EXCLUSIVELY FOR SUCH USES BY THE UTILITIES (MUNICIPAL AND PRIVATE) TO WHOM RIGHTS IN SUCH EASEMENTS SHALL BE GRANTED FROM TIME TO TIME BY THE DEDICATOR OR ITS SUCCESSORS IN INTEREST; THAT NEITHER THE EASEMENTS HEREBY GRANTED NOR THE LIMITATIONS HEREBY MADE SHALL CONSTITUTE A DEDICATION TO THE GENERAL PUBLIC OR MARION COUNTY AND THAT NO OBLIGATIONS ARE IMPOSED UPON THE COUNTY OR ANY OTHER PUBLIC BODY FOR IMPROVEMENT OR MAINTENANCE OF THE RIGHTS-OF-WAY, STORM WATER DRAINAGE FACILITIES OR EASEMENTS.

IN WITNESS WHEREOF, THAT STONECREST OF MARION COUNTY, LTD., A FLORIDA LIMITED PARTNERSHIP HAS CAUSED THESE PRESENTS TO BE SIGNED IN ITS NAME BY ITS GENERAL PARTNER ON THIS 30th DAY OF April, 2005.

WITNESSES:
 SIGNATURE: [Signature]
 PRINTED NAME: L. HALL ROBERTSON, JR., PRESIDENT
 OF STONECREST MANAGEMENT, INC., A GENERAL PARTNER.
 SIGNATURE: [Signature]
 PRINTED NAME: [Signature]



ASSESSMENT NOTIFICATION

THE BOARD OF COUNTY COMMISSIONERS OF MARION COUNTY, FLORIDA, AS A CONDITION PRECEDENT TO THE ACCEPTANCE OF THIS PLAT FOR RECORDING IN THE PUBLIC RECORDS, DOES HEREBY NOTIFY ALL PRESENT AND FUTURE OWNERS OF PROPERTY SHOWN ON THIS PLAT THAT THE LANDS INCLUDED IN THIS PLAT ARE SUBJECT TO SPECIAL ASSESSMENTS AS MAY BE PERMITTED BY LAW TO FINANCE COSTS INCURRED IN CONNECTION WITH THE MAINTENANCE, OPERATION AND CONSTRUCTION OF A CENTRAL WATER SYSTEM AND SEWER SYSTEM AND/OR TRAFFIC SAFETY IMPROVEMENTS, INCLUDING, BUT NOT LIMITED TO TURN LANES, BY-PASS LANES AND TRAFFIC SIGNALS. WHEN IN THE OPINION OF SAID BOARD OR OTHER GOVERNING BODY HAVING JURISDICTION, SUCH FACILITIES BECOME NECESSARY IN ORDER TO PROTECT THE ENVIRONMENT AND THE HEALTH, SAFETY AND WELFARE OF THE GENERAL PUBLIC.

ANDY KESSELING
 PRINTED NAME
 CHAIRMAN-BOARD OF COUNTY COMMISSIONERS

[Signature]
 SIGNATURE

APPROVAL OF OFFICIALS

BY: [Signature] COUNTY ADMINISTRATION DEPARTMENT
 BY: [Signature] COUNTY ZONING DEPARTMENT
 BY: [Signature] COUNTY SURVEYOR
 BY: [Signature] COUNTY UTILITIES DEPARTMENT
 BY: [Signature] COUNTY ENGINEERING DEPARTMENT
 BY: [Signature] COUNTY PLANNING DEPARTMENT

STATE OF FLORIDA
 COUNTY OF MARION
 THE FOREGOING DEDICATION WAS ACKNOWLEDGED BEFORE ME, THIS 30th DAY OF April, 2005, BY L. HALL ROBERTSON, JR., PRESIDENT OF STONECREST MANAGEMENT, INC., A GENERAL PARTNER OF STONECREST OF MARION COUNTY, LTD., A FLORIDA LIMITED PARTNERSHIP; HE IS PERSONALLY KNOWN TO ME OR (HAS PRODUCED _____ AS IDENTIFICATION) AND (DID NOT TAKE AN OATH).
[Signature] NOTARY PUBLIC
 SIGNATURE OF ACKNOWLEDGER
 PRINTED NAME OF ACKNOWLEDGER

SEAL

TITLE OR RANK: NOTARY PUBLIC
 COMMISSION NUMBER (IF ANY): 008200044
 MY COMMISSION EXPIRES: June 26, 2005



CERTIFICATE OF CLERK

I HEREBY CERTIFY THAT THE ATTACHED PLAT CONFORMS WITH THE PROVISIONS OF CHAPTER 177, FLORIDA STATUTES, AND THAT SAID PLAT WAS FILED FOR RECORD IN PLAT BOOK 8, PAGES 172-175 OF THE PUBLIC RECORDS OF MARION COUNTY, FLORIDA AT 1:20 p.m. ON THE 29th DAY OF May, 2005.

[Signature]
 PRINTED NAME: Dana Ellermann
 CLERK OF CIRCUIT COURT

[Signature]
 SIGNATURE

CERTIFICATE OF BOARD OF COUNTY COMMISSIONERS

THE BOARD OF COUNTY COMMISSIONERS OF MARION COUNTY, FLORIDA DOES HEREBY APPROVE THIS PLAT FOR RECORDING IN THE PUBLIC RECORDS.

BY: [Signature]
 PRINTED NAME: Dana Ellermann
 CHAIRMAN - BOARD OF COUNTY COMMISSIONERS
 BY: [Signature]
 PRINTED NAME: [Signature]
 CLERK OF THE CIRCUIT COURT

SURVEYOR'S CERTIFICATE

I HEREBY CERTIFY THAT THIS PLAT OF THE MEADOWS UNIT I, IS A TRUE AND CORRECT REPRESENTATION OF THE LAND AS PERSONALLY SURVEYED AND PLATTED UNDER MY DIRECTION; THAT THE PERMANENT REFERENCE MONUMENTS SHOWN HEREON WERE PLACED ON THE 27th DAY OF October, 2005, AND THAT THIS PLAT COMPLIES WITH THE REQUIREMENTS OF CHAPTER 177, FLORIDA STATUTES AND CHAPTER 6107-6, FLORIDA ADMINISTRATIVE CODE.

[Signature] DATE: 4/23/05
 WILLIAM S. BARLEY, PROFESSIONAL SURVEYOR & MAPPER
 FLORIDA REGISTRATION NO. 3815

SEAL

PREPARED BY:
FARNER BARLEY AND ASSOCIATES, INC.
 4450 NE 83RD ROAD - WILDWOOD, FL 34785 - (352) 753-3114
 ENGINEERS
 SURVEYORS
 PLANNERS
 LB 4709

THIS PLAT FOR CONFORMANCE WITH THE FLORIDA STATUTES AS A PROFESSIONAL SURVEYOR AND MAPPER EMPLOYED BY MARION COUNTY, FLORIDA.
 JOHN RANFNER, JR., STATE #551

MEADOWS AT STONECREST UNIT I

A PORTION OF SECTION 31, TOWNSHIP 17 SOUTH, RANGE 24 EAST,
MARION COUNTY, FLORIDA.


PLAT BOOK 8 PAGE 173

SHEET 2 OF 4

KEY MAP

STATE PLANE COORDINATES IN U.S. FEET, FLORIDA WEST ZONE NAD 83 (1986). BASED ON MARION COUNTY QCS STATION W-056 AND V-056 AZ MK. (AVERAGE SCALE FACTOR 0.99994134)

NO.	NORTHING	EASTING
1	1683464.725	671683.485
2	1683762.887	671681.044
3	1683572.891	671681.909
4	1683917.884	671686.744
5	1684031.211	671683.383
6	1684031.541	671618.384
7	1684091.911	671613.990
8	1684384.313	671605.191
9	1684424.556	671608.735
10	1684544.616	671662.086
11	1684668.650	671734.013
12	1684647.307	671787.087
13	1684688.500	671805.183
14	1684815.176	671841.811
15	1684809.522	671877.422
16	1684881.745	672032.197
17	1684848.588	672040.602
18	1684893.561	672188.918
19	1684958.317	672179.466
20	1685022.776	672190.250
21	1685100.318	672218.353
22	1685186.728	672222.383
23	1685273.281	672222.802
24	1685338.322	672216.286
25	1685400.065	672236.427
26	1685452.131	672282.116
27	1685509.655	672332.470
28	1685577.180	672332.985
29	1685636.558	672433.950
30	1685710.790	673467.906
31	1685004.639	673300.148
32	1685081.140	673262.449
33	1685108.014	673213.446
34	1685147.783	673158.341
35	1685182.341	673098.387
36	1685370.187	672768.091
37	1685403.096	672707.481
38	1685427.904	672644.116
39	1685443.710	672577.456
40	1685450.755	672505.601
41	1685446.118	672433.572
42	1685432.677	672368.664
43	1685329.534	671959.541
44	168536.162	671932.840
45	1685423.869	671853.996
46	1685482.030	671869.268
47	1685478.661	671848.068
48	1685465.354	671760.277

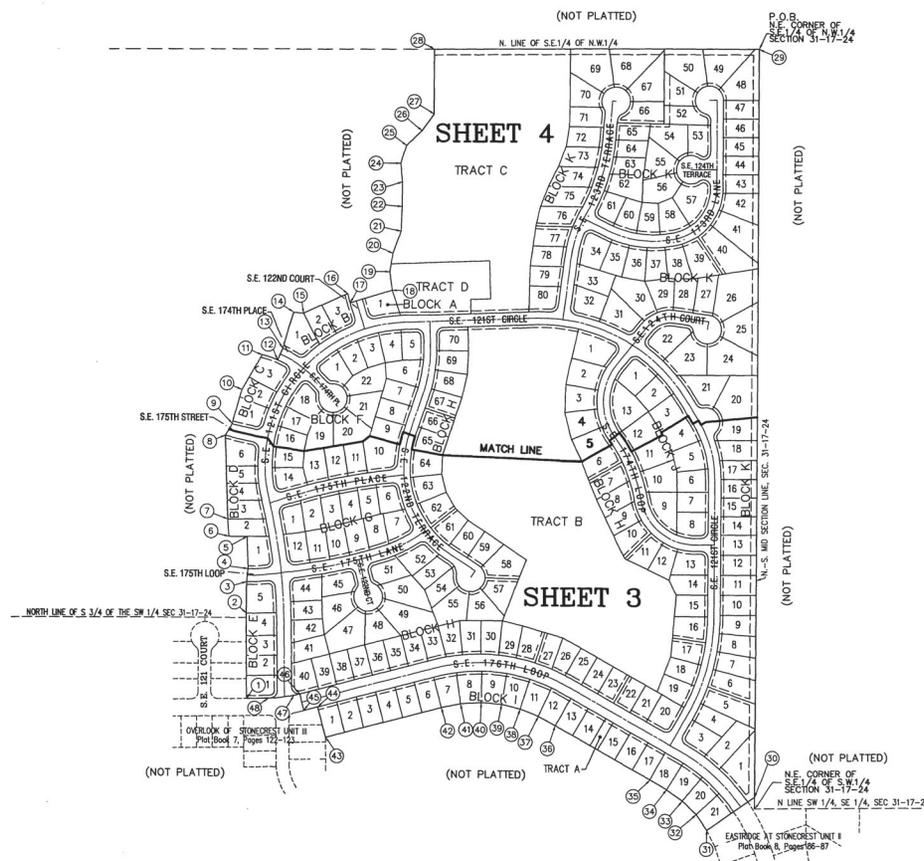

LEGEND

□ PPM	PERMANENT REFERENCE MONUMENT SET (LB #4700) (H4 CONCRETE MONUMENT)	ID	IDENTIFICATION CENTERLINE
□ PPM	PERMANENT REFERENCE MONUMENT FOUND (LB #4700) (H4 CONCRETE MONUMENT)	(R)	RADIAL LINE
● PCP	PERMANENT CONTROL POINT - NAIL & DISK SET (LB #4700)	D/U	DRAINAGE & UTILITY EASEMENT
○	5/8" ROD AND CAP SET (LB4700)	DE	DRAINAGE EASEMENT
PC	POINT OF CURVATURE	L3	REFERENCE TO LINE TABLE
PT	POINT OF TANGENCY	CC	REFERENCE TO CURVE TABLE
PRC	POINT OF REVERSE CURVATURE	SEC	SECTION
PCD	POINT OF COMPOUND CURVATURE	R/W	RIGHT-OF-WAY
PI	POINT OF INTERSECTION	OR	OFFICIAL RECORD BOOK
RP	RADIUS POINT	PC	PLATE
Δ	CENTRAL ANGLE OF CURVE	FW	FOUND
L	LENGTH OF ARC	CM	CONCRETE MONUMENT
R	RADIUS	PL	PLAT BOOK
		SR	REFERENCE TO STATE PLANE COORDINATE

William S. Barley DATE: 6/15/08
 WILLIAM S. BARLEY, PROFESSIONAL SURVEY & MAPPER
 FLORIDA REGISTRATION NO. 3815



PREPARED BY:
FARNER BARLEY AND ASSOCIATES, INC.
 4450 NE 83RD ROAD • WILDWOOD, FL 34785 • (352) 753-3114

SEAL


▲ ENGINEERS
 ▲ SURVEYORS
 ▲ PLANNERS
 LB 4709

MEADOWS AT STONECREST UNIT I

A PORTION OF SECTION 31, TOWNSHIP 17 SOUTH, RANGE 24 EAST,
MARION COUNTY, FLORIDA.

PLAT BOOK 8 PAGE 174
SHEET 3 OF 4

CURVE TABLE						
CURVE	DELTA	RADIUS	LENGTH	TANGENT	CHORD	CHORD BEARING
C1	2954.24	400.00	202.99	103.77	200.87	N141°44'40"
C2	1732.46	400.00	117.14	58.99	117.77	N30°30'28"
C6	4397.13	669.40	484.14	24.06	483.13	S11°22'24"
C7	0741.03	2000.00	8.17	4.09	8.17	N13°13'59"
C8	833.01	600.00	119.34	59.80	119.27	N89°43'58"
C9	0792.56	800.00	0.68	0.34	0.68	N81°25'37"
C10	3102.27	1500.00	83.10	41.56	83.09	N73°56'39"
C11	1843.44	363.81	118.92	60.00	118.39	S47°41'11"
C12	2228.00	363.81	143.80	72.85	143.87	S89°59'54"
C13	441.27	1715.88	140.48	70.28	140.44	S77°29'01"
C20	642.01	600.00	70.17	35.12	70.13	S78°50'58"
C21	876.40	600.00	88.43	44.22	88.33	S82°25'16"
C22	876.40	600.00	88.43	44.22	88.33	N88°08'02"
C23	8791.09	600.00	88.43	42.06	83.91	N76°54'07"
C24	737.50	600.00	83.40	41.77	83.33	N88°54'38"
C25	4735.86	600.00	44.67	22.34	44.68	N82°47'40"
C26	217.54	610.00	24.41	12.21	24.41	N59°31'00"
C27	747.38	610.00	82.98	41.55	82.91	N54°28'24"
C28	747.38	610.00	82.98	41.55	82.91	N46°40'45"
C29	747.37	610.00	82.97	41.55	82.91	N38°52'10"
C30	1304.47	670.00	150.93	76.81	152.62	N41°31'43"
C31	579.49	670.00	70.17	35.10	70.10	N51°04'02"
C32	674.47	670.00	76.83	38.45	76.78	N52°10'31"
C33	893.81	25.00	39.26	24.99	35.35	S15°38'59"
C34	434.49	722.50	57.76	28.89	57.74	N27°02'48"
C35	570.76	722.50	63.70	31.87	63.68	N22°13'51"
C36	570.76	722.50	63.70	31.87	63.68	N17°02'46"
C37	570.76	722.50	63.70	31.87	63.68	N12°07'41"
C38	570.76	722.50	63.70	31.87	63.68	N07°04'36"
C39	442.34	722.50	59.39	29.71	59.37	N02°11'34"
C40	094.38	422.50	3.12	2.56	3.12	N00°30'20"
C41	851.33	422.50	62.33	32.73	62.26	N05°16'51"
C42	948.50	422.50	75.38	36.28	72.29	N14°37'08"
C43	972.11	422.50	75.38	36.28	72.29	N19°42'14"
C44	632.20	25.00	27.85	15.43	26.26	N13°39'05"
C45	490.63	50.00	42.86	22.84	41.56	N18°46'54"
C46	374.42	173.38	100.98	50.51	100.97	S76°38'10"
C47	831.47	173.38	36.36	18.36	36.36	N38°29'10"
C48	696.20	525.00	55.85	28.00	55.92	S02°22'22"
C49	633.45	525.00	60.13	30.10	60.10	S03°57'40"
C50	209.19	525.00	18.74	9.87	18.74	S08°19'30"
C51	932.34	525.00	41.12	20.57	41.11	S11°05'35"
C52	0743.36	694.40	88.41	4.41	8.81	S13°09'11"
C53	1462.71	1975.00	57.85	28.83	57.85	N10°49'54"
C54	1305.50	1975.00	63.34	31.25	63.34	N05°40'57"
C55	2252.03	1975.00	83.33	41.67	83.33	N08°48'17"
C56	9245.04	25.00	40.47	26.23	36.19	N38°46'46"
C57	446.30	777.50	63.44	31.74	63.42	N87°29'33"
C58	599.17	777.50	74.08	37.07	74.08	N81°50'30"
C59	9011.35	25.00	39.27	25.00	35.41	N49°54'01"
C60	2335.03	1975.00	89.08	44.50	89.08	N03°30'34"
C61	1274.34	1975.00	58.39	29.19	58.39	N01°29'12"
C62	8930.17	1975.00	58.39	29.19	58.39	N04°46'02"
C63	0756.44	370.00	61.11	3.05	6.11	N88°48'02"
C64	10344.77	25.00	45.27	31.85	39.33	S52°37'37"
C65	4792.77	660.00	47.67	23.85	47.67	S77°24'36"
C66	5300.06	660.00	57.82	28.83	57.60	S82°09'21"
C67	5731.07	660.00	63.58	31.81	63.56	S87°24'59"
C68	5731.07	660.00	63.58	31.81	63.56	N87°03'33"
C69	5731.07	660.00	63.58	31.81	63.56	N81°57'40"
C70	5731.07	660.00	63.58	31.81	63.56	N75°49'14"
C71	5731.07	660.00	63.58	31.81	63.56	N70°50'33"
C72	4370.97	660.00	52.34	26.13	52.21	N65°03'44"
C73	2907.66	660.00	24.56	12.86	24.56	N61°43'45"
C74	9000.00	25.00	39.27	25.00	35.36	N74°20'13"
C75	1741.46	677.50	16.61	8.30	16.60	N28°38'05"
C76	7263.17	677.50	83.80	41.85	83.78	N24°23'27"
C77	6736.46	677.50	76.82	38.35	76.58	N17°36'21"
C78	6461.13	677.50	80.06	40.07	80.01	N10°58'51"
C79	7382.27	677.50	90.33	45.23	90.27	N03°46'34"
C80	0796.54	677.50	1.36	0.68	1.36	N00°00'00"
C81	9000.00	25.00	39.27	25.00	35.36	N45°09'31"
C82	15330.10	215.00	58.30	29.33	58.12	S82°23'42"
C83	14591.14	215.00	58.30	29.33	58.12	S87°11'41"
C84	14591.14	215.00	58.30	29.33	58.12	S92°05'59"
C85	14591.14	215.00	58.30	29.33	58.12	S96°52'29"
C86	14591.14	215.00	58.30	29.33	58.12	S101°38'15"
C87	14591.14	215.00	58.30	29.33	58.12	S106°23'37"
C88	1272.99	215.00	5.45	2.72	5.45	S100°00'00"
C89	872.29	472.34	67.67	33.89	67.61	N13°42'44"
C90	8745.44	472.34	70.75	35.44	70.68	N22°08'28"
C91	8729.23	472.34	70.07	35.10	70.00	N30°38'35"
C92	1812.17	441.31	96.52	48.59	96.52	N39°00'00"
C93	1812.17	441.31	96.52	48.59	96.20	S14°04'43"
C94	1812.17	441.31	96.52	48.59	96.20	S30°16'51"
C95	1509.51	545.75	125.50	62.76	125.50	S45°24'55"
C96	3303.12	341.31	18.19	9.10	18.19	S59°24'27"
C97	1123.05	50.00	9.84	4.98	9.92	N50°34'30"
C98	4646.58	50.00	40.83	21.63	39.70	N14°49'29"
C99	4646.57	50.00	40.83	21.63	39.70	N10°42'57"
C100	4646.57	50.00	40.83	21.63	39.70	N06°36'25"
C101	4646.57	50.00	40.83	21.63	39.70	N02°29'52"
C102	4646.57	50.00	40.83	21.63	39.70	N01°44'25"
C103	4759.07	50.00	41.88	22.25	40.66	S60°52'32"
C104	4370.17	50.00	37.89	19.87	37.89	S15°38'59"
C105	4024.21	50.00	35.18	18.40	35.18	N13°32'50"
C106	2251.00	50.00	19.84	10.10	19.81	N45°10'10"
C107	4752.37	386.31	29.84	14.93	29.83	S54°23'17"
C108	7394.89	386.31	83.82	41.91	83.82	S60°03'27"
C109	7822.92	25.00	34.20	20.35	33.60	N83°22'12"
C110	1027.48	522.50	95.42	47.84	95.29	N82°40'12"
C111	4771.91	522.50	40.63	20.33	40.62	N70°10'48"
C112	1215.57	192.50	18.18	9.09	18.18	N73°03'32"
C113	8814.28	25.00	35.00	24.24	34.81	S29°39'08"
C114	5042.12	25.00	22.12	11.85	21.41	S39°49'14"
C115	1324.43	50.00	11.69	5.87	11.68	N89°28'29"
C116	5620.92	50.00	48.31	24.15	48.30	N18°31'31"
C117	4799.23	50.00	41.15	21.82	40.90	N27°51'34"
C118	4799.23	50.00	41.15	21.82	40.90	N75°00'57"

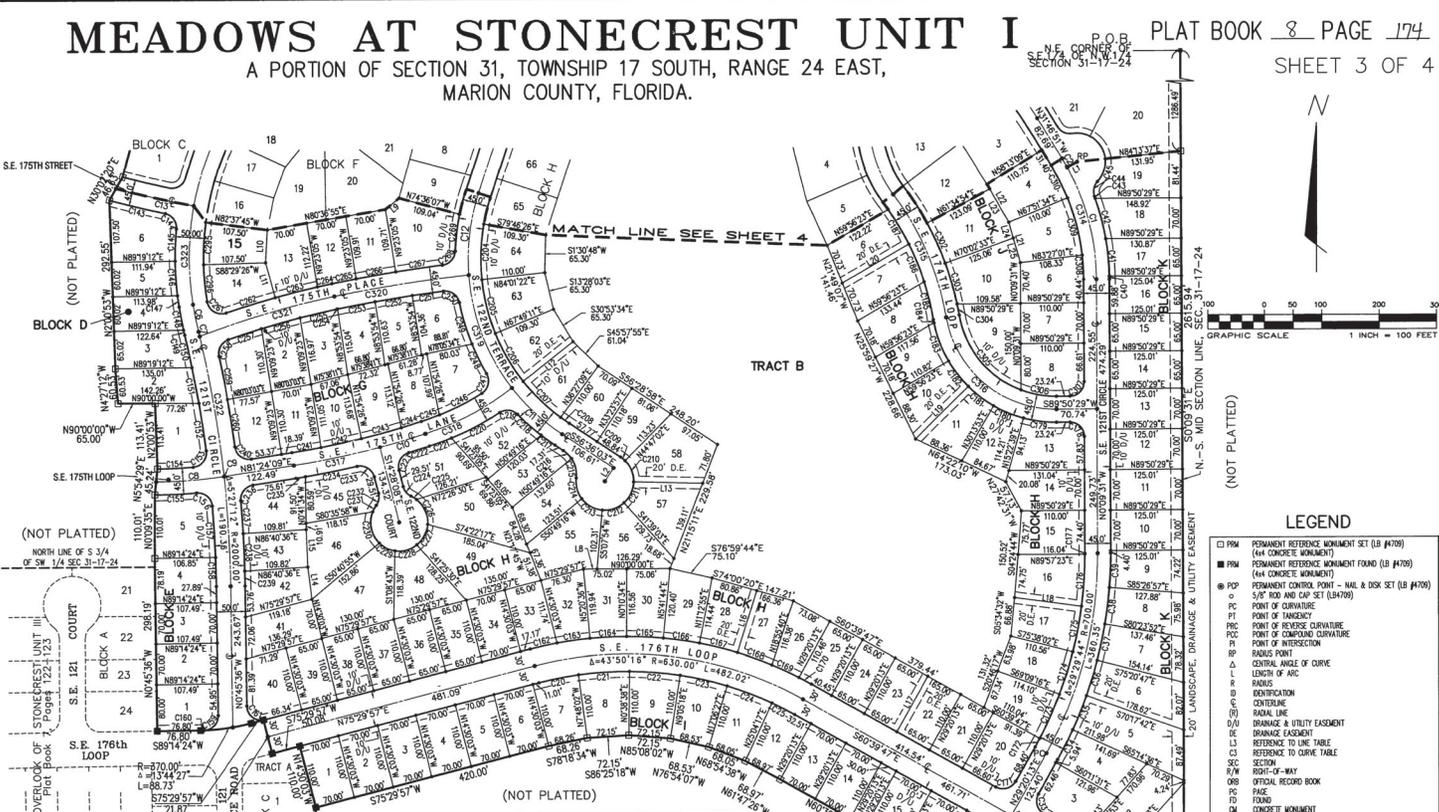

CURVE TABLE						
CURVE	DELTA	RADIUS	LENGTH	TANGENT	CHORD	CHORD BEARING
C119	3547.07	50.00	31.23	16.14	30.72	S61°20'14"
C120	1874.48	50.00	56.68	33.25	55.37	S11°59'55"
C121	1436.36	50.00	12.75	6.41	12.72	S28°55'47"
C122	5042.13	25.00	22.12	11.85	21.41	N10°52'59"
C123	6847.27	25.00	28.50	24.24	34.81	N89°19'22"
C124	3285.37	1522.50	92.35	46.19	92.34	N79°01'41"
C125	0738.12	1522.50	16.87	8.46	16.82	N81°50'13"
C126	8620.41	25.00	37.87	23.45	37.87	N14°49'29"
C127	1137.98	2025.00	57.22	28.61	57.41	N04°10'58"
C128	1502.22	2025.00	66.01	32.51	66.01	N02°24'13"
C129	0743.28	2025.00	25.58	12.79	25.59	N10°17'59"
C130	9036.50	25.00	39.17	25.44	38.64	S13°05'52"
C131	1000.00	1477.50	59.22	29.81	59.62	N89°24'06"
C132	2481.19	1477.50	74.34	36.18	72.33	N79°01'41"
C133	2481.19	1477.50	74.34	36.18	72.33	N73°11'33"
C134	1293.57	1477.50	36.94	18.47	36.94	N70°24'24"
C135	445.10	1477.50	33.52	17.17	33.51	N70°20'26"
C136	9511.11	477.00	82.11	41.16	82.01	N63°24'11"
C137	8920.14	25.00	38.98	24.71	38.15	N13°48'49"
C138	870.74	386.31	51.47	26.24	51.47	S09°39'30"
C139	1109.21	386.31	75.27	37.13	75.10	S16°45'13"
C140	8540.58	25.00	37.39	23.78	34.00	N54°01'01"
C141	118.46	2371.87	54.34	27.16	54.35	S82°29'06"
C142	118.46	2371.87	54.34	27.16	54.35	S87°10'11"
C143	136.26	2371.87	66.53	33.27	66.50	S81°01'33"
C144	136.26	2371.87	66.53	33.27	66.53	S78°25'29"
C145	0701.33	2371.87	1.07	0.54	1.07	S78°36'10"

CURVE TABLE						
CURVE	DELTA	RADIUS	LENGTH	TANGENT	CHORD	CHORD BEARING
C255	2325.53	1463.64	66.37	33.19	66.36	S77°17'26"
C256	2425.25	1463.64	70.43	35.27	70.42	S74°36'48"
C257	2211.72	1463.64	60.12	30.06	60.12	S72°03'29"
C258	8759.25	25.00	39.27	25.00	33.13	S99°23'10"
C259	2395.35	2025.00	76.33	38.17	76.32	N11°01'45"
C260	7207.58	2025.00	81.04	41.52	83.03	N08°48'28"
C261	9923.07	25.00	43.37	29.47	38.13	S89°59'22"
C262	9231.66	1508.64	89.20	44.61	89.19	S73°00'31"
C263	2325.57	1508.64	75.90	37.67	75.89	S78°08'37"
C264	1307.17	1508.64	26.46	13.23	26.46	S78°00'14"
C265	1307.00	2418.87	43.95	21.79	43.95	S70°26'23"
C266	1393.34	2418.87	50.00	35.00	70.00	S82°07'10"
C267	1369.59	2418.87	82.24	41.33	82.24	S81°25'27"
C268	8018.04	25.00	35.4			

MEADOWS AT STONECREST UNIT I

A PORTION OF SECTION 31, TOWNSHIP 17 SOUTH, RANGE 24 EAST,
MARION COUNTY, FLORIDA.

PLAT BOOK 8 PAGE 175

SHEET 4 OF 4

CURVE TABLE						
CURVE	DELTA	RADIUS	LENGTH	TANGENT	CHORD	CHORD BEARING
C2	232.46°	400.00'	17.78'	8.89'	17.77'	N30°30'28"W
C3	1054.20°	600.00'	114.20'	57.27'	114.03'	N88°18'17"E
C4	1324.87°	1000.00'	27.80'	13.90'	27.80'	N107°10'17"E
C5	1557.04°	500.00'	136.20'	70.05'	136.75'	S72°58'55"W
C13	412.71°	1715.88'	140.48'	70.28'	140.44'	S77°28'01"E
C14	1374.15°	400.00'	94.74'	47.59'	94.52'	N59°48'43"W
C15	1025.60°	400.00'	39.91'	19.91'	39.91'	N42°54'45"W
C16	073.07°	343.76'	3.70'	1.85'	3.70'	S174°01'07"E
C17	5941.58°	110.00'	114.61'	63.12'	109.50'	S88°08'51"W
C18	1949.14°	400.50'	138.56'	69.88'	137.87'	S173°33'50"W
C19	1329.87°	133.92'	13.92'	6.96'	13.92'	N89°47'56"W
C46	56.368°	50.00'	49.39'	26.92'	47.41'	N34°04'26"W
C47	36.573°	50.00'	30.25'	16.71'	31.70'	N89°51'17"W
C48	67.333°	50.00'	29.48'	16.72'	27.87'	S85.332°E
C49	62.835°	50.00'	93.07'	46.62'	93.99'	N36°03'50"W
C50	619.50°	622.50'	68.60'	34.33'	68.56'	N43°30'14"W
C51	625.06°	622.50'	69.73'	34.99'	69.70'	M49°52'17"W
C52	9122.37°	25.00'	39.87'	25.01'	39.78'	N80°23'27"E
C53	5941.58°	87.50'	91.17'	50.21'	87.10'	S88°08'51"W
C54	74.320°	25.00'	32.52'	19.02'	30.28'	N44°44'09"E
C55	82.315°	50.00'	72.02'	43.87'	65.98'	S48.444°E
C56	6293.66°	50.00'	54.89'	30.98'	50.17'	N88.330°E
C57	55.542°	50.00'	48.79'	26.53'	46.88'	N00°31'01"W
C58	40.405°	50.00'	35.50'	18.53'	34.76'	M49°08'38"W
C59	1231.30°	50.00'	10.83'	5.48'	10.97'	N73°41'41"E
C60	47.227°	132.50'	10.31'	5.16'	10.31'	N84°35.4"E
C61	24.315°	132.50'	56.70'	28.79'	56.27'	N81°18'50"W
C62	2344.37°	132.50'	54.91'	27.85'	54.52'	S57°08'50"W
C63	58.248°	132.50'	16.14'	8.08'	16.14'	S41°47'45"W
C64	801.071°	25.00'	34.88'	21.04'	32.20'	N78.225°E
C65	93.218°	622.50'	102.00'	51.12'	101.89'	N68°14'31"W
C66	73.317°	622.50'	82.08'	41.92'	82.08'	N68°14'31"W
C67	85.475°	622.50'	37.43'	23.23'	34.03'	S35.544°E
C68	123.517°	378.05'	80.64'	40.47'	80.49'	S13°25'31"W
C69	96.402°	25.00'	42.18'	28.10'	37.35'	S87.522°E
C70	434.21°	388.91'	41.04'	20.53'	41.04'	N89°05'44"E
C71	93.149°	388.91'	62.65'	31.39'	62.59'	S72°58'37"E
C72	93.150°	388.91'	62.65'	31.39'	62.59'	S82.122°E
C73	93.149°	388.91'	62.65'	31.39'	62.59'	N89.354°E
C74	434.21°	388.91'	41.04'	20.53'	41.04'	N89°05'44"E
C75	416.38°	202.50'	15.12'	7.56'	15.11'	N14.524°E
C76	1711.14°	202.50'	60.74'	30.60'	60.52'	N64.084°E
C77	1711.14°	202.50'	60.74'	30.60'	60.52'	M48.721°E
C78	1711.14°	202.50'	60.74'	30.60'	60.52'	M29.461°E
C79	18.5246°	202.50'	59.66'	30.05'	59.44'	N12.441°E
C80	47.226°	202.50'	15.75'	7.88'	15.75'	N02.943°E
C81	49.826°	49.50'	42.02'	22.34'	40.28'	N24.333°E
C82	49.502°	50.00'	43.49'	23.23'	42.13'	N73.326°E
C83	49.502°	50.00'	43.49'	23.23'	42.13'	S56.961°W
C84	57.395°	50.00'	50.32'	27.52'	48.23'	S03°11'07"W
C85	49.024°	50.00'	42.80'	22.81'	41.81'	S00°10'12"E
C86	74.320°	25.00'	32.52'	19.02'	30.28'	N37.252°E
C87	126.721°	25.00'	55.07'	49.28'	44.59'	N62.967°E
C88	48.1338°	50.00'	42.38'	21.86'	41.78'	N78.135°E
C89	40.828°	50.00'	35.18'	18.35'	34.45'	S57.193°E
C90	49.502°	50.00'	43.49'	23.23'	42.13'	S13.153°E
C91	44.7118°	50.00'	38.71'	20.38'	37.25'	S34.561°E
C92	62.0207°	50.00'	60.52'	34.00'	60.52'	N83.703°E
C93	126.721°	25.00'	55.07'	49.28'	44.59'	N63.154°E
C94	56.1412°	157.50'	154.59'	84.16'	148.46'	N27.573°E
C95	205.819°	157.50'	87.56'	29.10'	87.24'	N85.932°E
C96	91.0253°	157.50'	54.61'	27.36'	54.61'	N81.333°E
C97	135.042°	143.91'	83.10'	41.75'	82.90'	S86.5746°E
C98	145.052°	143.91'	84.57'	42.50'	84.36'	S72.594°E
C99	729.41°	143.91'	12.07'	6.49'	12.07'	S84.921°E
C100	89.5720°	25.00'	39.25'	24.98'	35.54'	S18.484°E
C101	670.54°	672.01'	71.53'	35.80'	71.49'	N23.070°E
C102	514.48°	672.01'	61.54'	30.79'	61.52'	N17.263°E
C103	572.46°	672.01'	61.14'	30.59'	61.52'	N07.125°E
C104	598.40°	672.01'	59.85'	29.99'	59.93'	N07.030°E
C105	615.94°	25.00'	27.05'	15.02'	25.72'	S35.294°W
C106	68.299°	50.00'	58.17'	30.88'	54.94'	N33.703°E
C107	48.084°	50.00'	42.02'	22.34'	40.79'	N24.333°E
C108	49.502°	50.00'	43.49'	23.23'	42.13'	N73.326°E
C109	49.502°	50.00'	43.49'	23.23'	42.13'	S56.961°W
C110	57.395°	50.00'	50.32'	27.52'	48.23'	S03°11'07"W
C111	65.949°	50.00'	6.11'	3.06'	6.10'	S29.084°E
C112	37.082°	25.00'	16.21'	8.40'	15.92'	N14°04'26"W
C113	243.15°	627.01'	30.14'	15.07'	30.14'	N05.526°E
C114	67.004°	70.96'	39.52'	20.92'	N07.926°E	
C115	63.908°	627.01'	72.80'	36.44'	72.76'	N17.034°E
C116	65.907°	627.01'	75.88'	37.99'	75.83'	N23.917°E
C117	118.21°	627.01'	19.78'	9.89'	19.78'	S80.322°E
C118	74.627°	423.05'	57.40'	28.74'	57.36'	S25.142°E
C119	95.011°	423.05'	72.63'	36.40'	72.54'	S16.280°E
C120	43.203°	423.05'	31.02'	15.52'	31.01'	S09.250°E
C121	85.472°	25.00'	37.43'	23.23'	34.03'	N89.354°E
C122	64.155°	622.50'	72.78'	36.45'	72.74'	S89.453°E
C123	017.57°	877.50'	5.10'	2.55'	5.10'	N86.333°E
C124	174.34°	877.50'	21.39'	10.64'	21.39'	N87.203°E
C125	370.40°	525.00'	28.11'	14.06'	28.11'	S89.092°E
C126	9.350°	525.00'	88.55'	44.38'	88.45'	S81.473°W
C127	85.024°	25.00'	37.11'	21.83'	33.79'	S80.509°E
C128	078.36°	3.37'	1.89'	1.00'	1.89'	S17.341°E
C129	554.28°	366.28'	37.77'	18.90'	37.75'	S15.022°E
C130	85.024°	25.00'	37.11'	21.83'	33.79'	N24°31'45"E
C131	670.50°	525.00'	55.87'	27.98'	55.84'	S40.901°W
C132	74.624°	70.96'	39.52'	20.92'	39.52'	S37.982°E
C133	67.853°	525.00'	60.83'	30.50'	60.89'	S49.570°W
C134	74.4048°	25.00'	32.59'	19.07'	30.33'	N83°58'01"E
C135	75.715°	422.50'	48.04'	29.07'	52.99'	N82.074°W
C136	137.848°	422.50'	89.48'	45.06'	89.48'	N45.064°E
C137	98.0049°	25.00'	32.77'	17.74'	N12.2944°W	
C138	870.149°	525.00'	73.58'	36.85'	73.52'	S32.746°W
C139	62.507°	525.00'	85.76'	43.88'	85.76'	N68.333°E
C140	618.00°	525.00'	57.73'	28.80'	57.71'	S18.2918°W

CURVE TABLE						
CURVE	DELTA	RADIUS	LENGTH	TANGENT	CHORD	CHORD BEARING
C141	86.2827°	25.00'	37.73'	23.51'	34.25'	N58°34'28"E
C142	250.27°	1883.38'	84.04'	42.03'	84.03'	S78°45'59"E
C148	154.06°	472.34'	15.68'	7.84'	15.68'	N35°50'50"W
C149	132.928°	228.76'	54.57'	27.40'	54.40'	S29°26'14"E
C150	163.037°	228.76'	65.92'	33.19'	65.69'	S41°53'11"E
C151	163.037°	228.76'	65.92'	33.19'	65.69'	S01°37'26"W
C152	214.336°	228.76'	86.75'	43.90'	86.23'	S20°44'32"W
C153	641.30°	228.76'	26.72'	13.36'	26.71'	S43°57'08"W
C154	101.323°	25.00'	44.31'	30.62'	38.71'	N12°28'26"E
C155	13.3148°	577.50'	136.37'	68.50'	136.05'	N70°00'37"W
C156	164.485°	577.50'	169.48'	85.35'	168.87'	N52°10'36"W
C157	132.928°	228.76'	27.61'	13.80'	27.61'	N87°11'03"E
C158	90.0000°	25.00'	39.27'	25.00'	35.60'	S42°52'47"W
C159	217.45°	522.50'	20.94'	10.47'	20.93'	N00°53'40"W
C160	729.31°	522.50'	67.71'	33.99'	67.67'	N83°57'07"E
C161	728.01°	522.50'	68.09'	34.10'	68.00'	N112°44'4"E
C162	310.36°	522.50'	28.97'	14.49'	28.98'	N16°44'02"E
C163	839.46°	341.31'	48.23'	24.15'	48.10'	S14.616°E
C164	641.50°	388.31'	45.00'	22.57'	45.80'	S43°58'47"W
C165	223.21°	477.50'	19.91'	9.96'	19.91'	N17°02'30"E
C166	115.219°	477.50'	98.94'	49.65'	98.76'	N09°59'50"E
C167	61.951°	477.50'	50.87'	25.48'	50.87'	S41°48'47"W
C168	90.0000°	25.00'	39.27'	25.00'	35.36'	N47°10'33"W
C169	120.04°	475.00'	11.06'	5.53'	11.06'	S67°12'25"E
C170	93.411°	475.00'	79.34'	39.76'	79.24'	S81.501°W
C171	93.411°	475.00'	79.34'	39.76'	79.24'	S81.501°W
