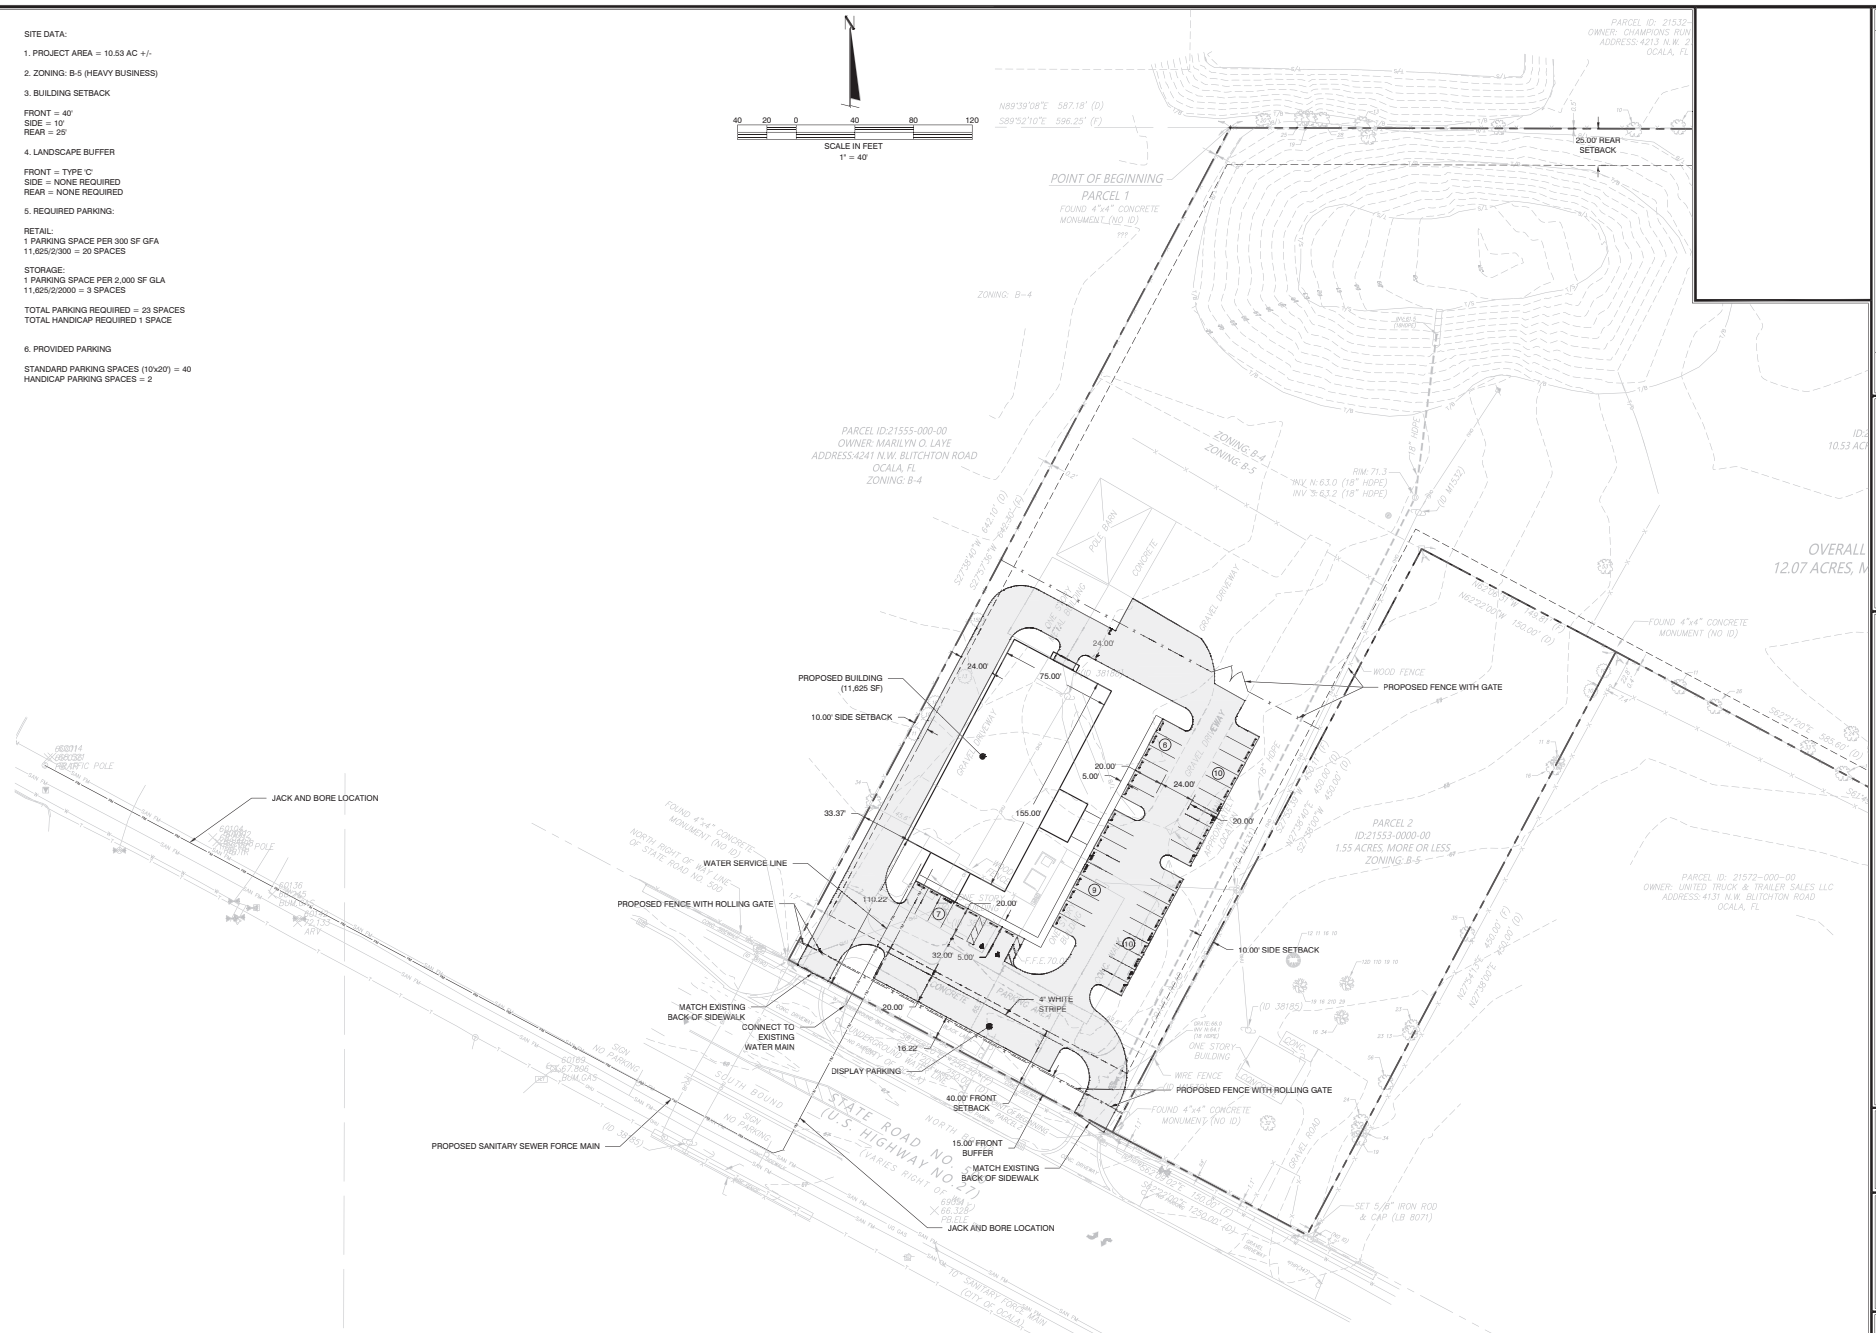
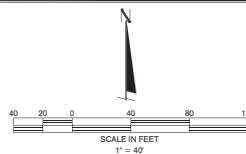


STANDARD PARKING SPACES (10'x20') = 40
HANDICAP PARKING SPACES = 2

[illegible]

CFB **CLYMER FARNER BARLEY**
CLYMER FARNER BARLEY, INC.
7413 ALFORD AVE. MIDDLETON, FL 34762
(352)748-3126

BLACK LABEL MARINE
RECONSTRUCTION
MARION COUNTY, FL

SAVE DATE	7/8/2025
DRAWN BY	KFM
CHECKED BY	BC
PROJECT #	EP2025.00164
FILE NAME	00-BLACKLABEL (L)NEW

SHEET NUMBER 1