



TAPLEY - Owner Buribach
1353S-004-01
1"=60'
Type "A" Drainage

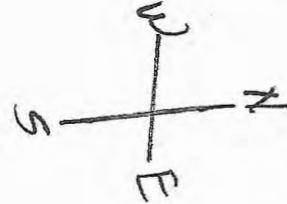

Existing
SFR
5620 NW
44th AVENUE

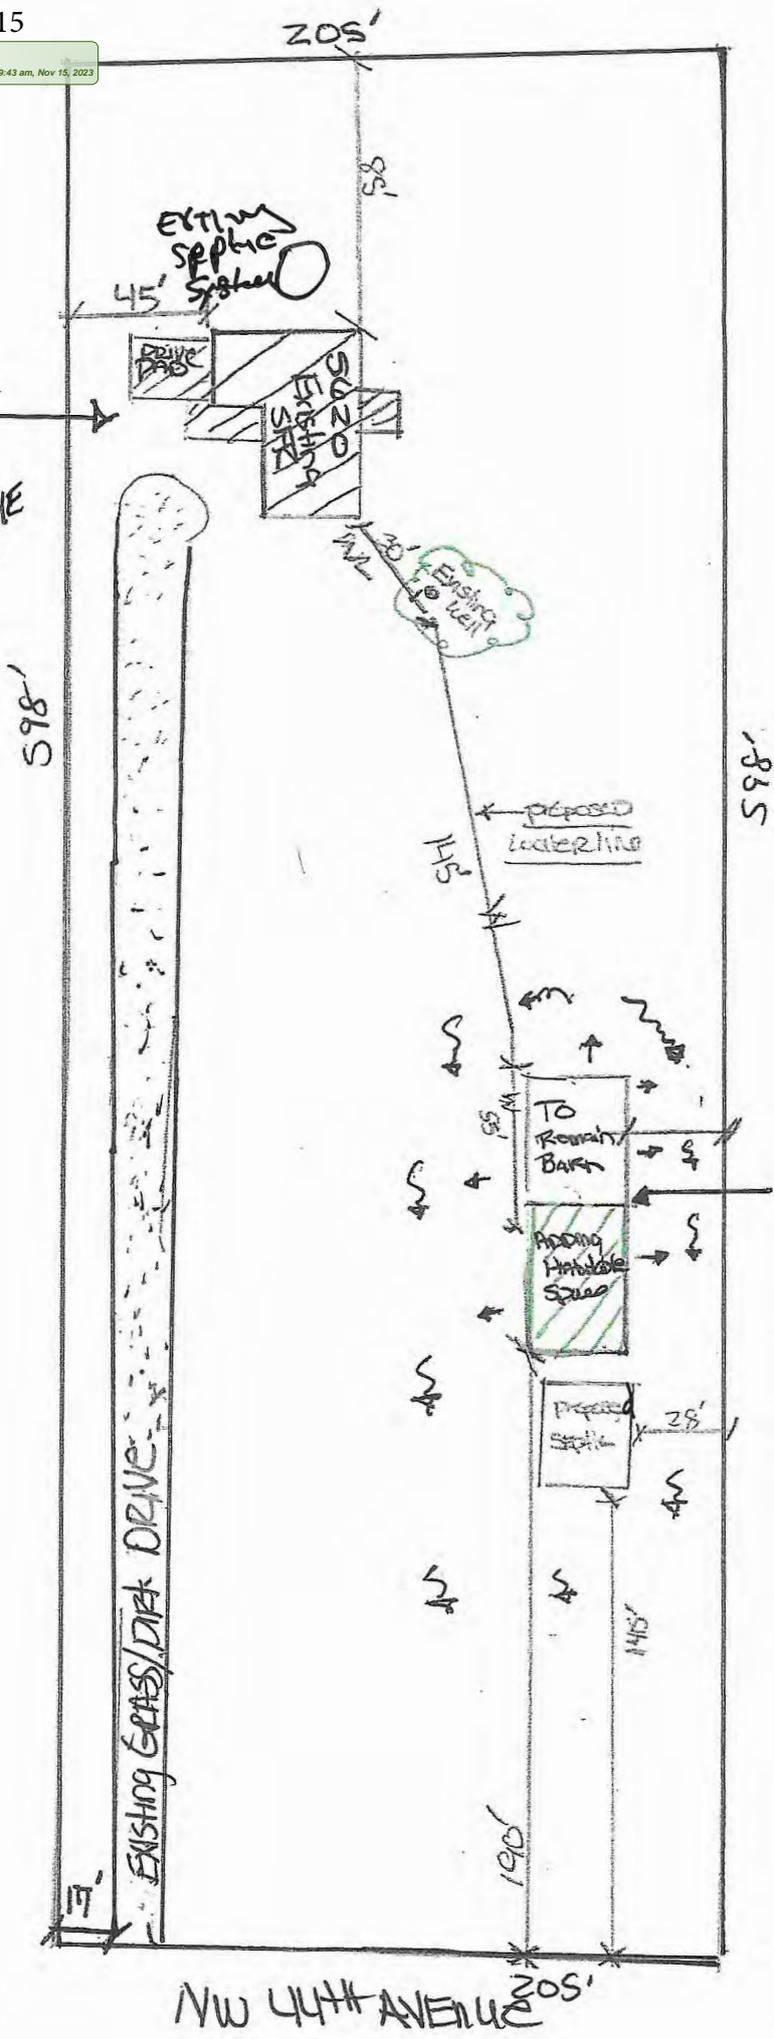

Existing Barn Structure 30' x 80'
Adding Living Space
30' x 40' TO Remain Barn
30' x 40' TO Be converted to
3/2 SFR
Existing Well Proposed
SEPTIC 28' x 4'

NW 44th Avenue 205'