

This instrument prepared by:
Office of County Engineer
412 SE 25th Avenue
Ocala, FL. 34471

June 24, 2026

Return to:
Office of County Engineer
412 SE 25th Avenue Bldg 1
Ocala, FL. 34471

Project: SW 80th Avenue Segment 1B
Project Parcel #: FID 59 (ROW13) & (TCE 77)
Parcel ID: 21252-005-00

PURCHASE AGREEMENT

THIS **AGREEMENT** is made by and between: **TARA PERSAD**, having a mailing address of 3050 SW 80TH AVE, OCALA FL 34481-1539, hereinafter referred to as the SELLER and **MARION COUNTY**, a political subdivision of the State of Florida for use and benefit of MARION COUNTY, hereinafter referred to as BUYER.

WITNESSETH

For and in consideration of the mutual covenants and conditions herein contained, SELLER hereby agrees to sell and BUYER hereby agrees to buy the following property or interest therein, upon the following terms and conditions:

I. DESCRIPTION

- (a) Real estate or interest therein, identified as Parcel ID #: **21252-005-00** and further shown on Right-of-Way Maps and/or Sketch of Description for the SW 80th Avenue Segment 1B (SW 80th Street to .5 Miles North of SW 38th Street) road project incorporated herein by reference and attached as Exhibit "A".

- (x) Fee Simple
- (x) Temporary Construction Easement
- () Permanent Easement
- () Leasehold Interest

- (b) Personal property, Fixtures and Appliances identified as follows:

- 1) **Personal property:** Unless excluded below or by other terms of this Agreement, the following items which are owned by Seller and existing on the Property as of the date of the initial offer are included in the purchase: range(s)/ovens(s), refrigerator(s), dishwasher, disposal, ceiling fan(s), intercom, light fixture(s), drapery rods and draperies, blinds, window treatments, smoke detector(s), garage door opener(s), security gate and other access devices, and storm shutters/panels ("Personal Property").

Other Personal Property items included in this purchase are:

N/A

The following Personal Property items are excluded from the purchase:

N/A

- 2) **Fixtures and Built-In Appliances:** With the exception of the exclusion items listed below, the SELLER and BUYER agree that all existing improvements and fixtures located on or in the property, including but not limited to built-in appliances, built-in furnishings and attached wall-to-wall carpeting and flooring, windows, screens, shades, blinds, heating systems, HVAC components, air conditioners, pumps, electrical fixtures, and any other equipment or furniture that is fixed in position, shall be included in the sale of the Property.

The following exclusion items are fixtures and built-in appliances that will not be conveyed to Buyer:

N/A

II. PURCHASE PRICE

(a) Itemized purchase price:

Land and Improvements	\$ 18,200.00
Temporary Construction Easement (TCE)	\$ 55.00
TCE Improvements	\$ 9,500.00
Cost to Cure/Other	\$ 2,245.00
Sub-Total	\$ 30,000.00

- (b) Amount to be paid by BUYER to SELLER at closing (not including Buyer's closing costs, fees, prepaids and prorations, which will be noted on the Settlement Statement prior to Closing).
\$ 30,000.00.

III. CONDITIONS AND LIMITATIONS

- (a) It is mutually understood that this Agreement is contingent to and not binding upon the SELLER or BUYER until ratified and accepted by the Marion County Board of County Commissioners, signed by its Chairman, or Vice-Chair, and attested by the Clerk of the Court. This agreement shall be deemed rejected by BUYER if not ratified and accepted by the Board of County Commissioners and the SELLER acknowledges and agrees that this provision cannot be waived by BUYER or any Agent of BUYER.
- (b) SELLER is responsible for all taxes due and owing on the property as of the date of closing and agrees that all current taxes for the year in which this agreement is made on the property acquired shall be prorated and SELLER agrees to pay his and/or her share of said prorated taxes as of the date of closing. BUYER agrees to pay closings costs, such as recording fees, doc stamps and title insurance. Additionally, any delinquent taxes shall be collected and delivered to the Marion County Tax Collector.
- (c) SELLER is responsible for delivering unencumbered title to BUYER at closing. Any sums which BUYER must expend to clear encumbrances shall be deducted at closing from the purchase price shown in Section II. SELLER shall be liable for any existing encumbrances or any encumbrances arising after closing as a result of actions of the SELLER. The terms of this sub-section shall survive the closing.
- (d) Any extension of occupancy beyond the date of closing must be authorized by the BUYER in writing. During the period from the date of closing until the SELLER surrenders possession to the BUYER, the SELLER shall exercise diligent care in protecting the property from theft and vandalism. All property, whether real or personal, included in this agreement shall be delivered to BUYER in the same condition existing as the effective date of this agreement, less any reasonable wear and tear.
- (e) Other: Temporary Construction Easement duration to be two (2) years from Notice to Proceed with construction.

IV. CLOSING DATE

- (a) This transaction shall be closed and the instrument of conveyance delivered within 90 days of the date of Board of County Commissioners acceptance. The time to close may be extended by BUYER to give SELLER time to cure title defects to deliver marketable fee simple title to the BUYER.

V. TYPEWRITTEN OR HANDWRITTEN PROVISIONS

- (a) Typewritten or handwritten provisions inserted herein or attached hereto as Addenda, and initialed by all parties, shall control all printed provisions in conflict herewith. All Addenda, whether typewritten or handwritten, attached hereto must be referenced and initialed in this section. In addition, all addenda must be signed by both the SELLER and BUYER.
There () is (x) is not an addendum to this agreement.

VI. ENTIRE AGREEMENT

- (a) This agreement shall bind and inure to the benefit of the parties and their successors in interest. This agreement and any exhibits attached hereto constitutes the entire agreement between the BUYER and SELLER, and there are no other covenants, agreements, promises, terms, provisions, conditions, undertakings, or understandings, either oral or written, between them concerning the property other than those set forth herein. No subsequent alteration, amendment, change, deletion, or addition to this agreement shall be binding upon the BUYER or SELLER unless in writing and signed by both parties.

[This portion of page intentionally left blank. Signature pages follow.]

IN WITNESS WHEREOF, THE PARTIES has caused these presents to be executed in their respective name(s).

WITNESSES:



(Signature)

Arinash Persad
(Print or type Name)


(Signature)

Elizabeth Woods
(Print or type name)

SELLER:

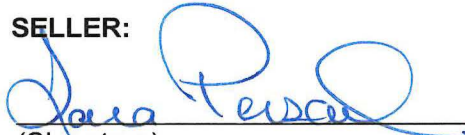
(Signature)

Tara Persad
(Print or type name)

6/24/2026
(Date)

ATTEST:

GREGORY C. HARRELL,
CLERK OF THE COURT

FOR USE AND RELIANCE OF
MARION COUNTY ONLY,
APPROVED AS TO FORM AND
LEGAL SUFFICIENCY:

COUNTY ATTORNEY

BUYER:

MARION COUNTY, A POLITICAL SUBDIVISION OF
THE STATE OF FLORIDA BY ITS BOARD OF
COUNTY COMMISSIONERS

BY: CARL ZALAK III, CHAIRMAN

(Date)

EXHIBIT "A"

" PARCEL 13"

DESCRIPTION:

A PORTION OF LANDS DESCRIBED IN OFFICIAL RECORDS BOOK 3774, PAGE 1917 OF THE PUBLIC RECORDS OF MARION COUNTY, FLORIDA, LYING IN SECTION 25, TOWNSHIP 15 SOUTH, RANGE 20 EAST, MARION COUNTY, FLORIDA BEING MORE PARTICULARLY DESCRIBED AS FOLLOWS:

COMMENCE AT THE NORTHWEST CORNER OF SECTION 31, TOWNSHIP 15 SOUTH, RANGE 21 EAST; THENCE N.00°27'55"E., 2,683.77 FEET; THENCE N.89°32'05"W., 30.11 FEET TO THE WESTERLY RIGHT OF WAY OF S.W. 80TH AVENUE (60' RIGHT OF WAY) AND THE POINT OF BEGINNING; THENCE ALONG THE SOUTH BOUNDARY OF SAID LANDS DESCRIBED IN OFFICIAL RECORDS BOOK 3774, PAGE 1917, N.89°21'21"W., 51.42 FEET TO A POINT ON A NON-TANGENT CURVE CONCAVE EASTERLY, HAVING A RADIUS OF 3,064.00 FEET, A CENTRAL ANGLE OF 03°49'19", AND A CHORD BEARING AND DISTANCE OF N.06°39'30"E., 204.34 FEET; THENCE DEPARTING SAID SOUTH BOUNDARY, NORTHERLY ALONG THE ARC OF SAID CURVE, A DISTANCE OF 204.38 FEET TO A POINT OF REVERSE CURVATURE OF A CURVE CONCAVE WESTERLY, HAVING A RADIUS OF 2,936.00 FEET, A CENTRAL ANGLE OF 02°32'56", AND A CHORD BEARING AND DISTANCE OF N.07°17'42"E., 130.60 FEET; THENCE NORTHERLY ALONG THE ARC OF SAID CURVE, A DISTANCE OF 130.51 FEET TO THE NORTH BOUNDARY OF SAID LANDS AND THE END OF SAID CURVE; THENCE ALONG SAID NORTH BOUNDARY, S.89°20'49"E., 13.82 FEET TO THE AFORESAID WESTERLY RIGHT OF WAY; THENCE DEPARTING SAID NORTH BOUNDARY, ALONG SAID WESTERLY RIGHT OF WAY, S.00°27'35"W., 332.94 FEET TO THE POINT OF BEGINNING. SAID LANDS CONTAINING 0.26 ACRES, MORE OR LESS.

FID 59

DESCRIPTION:

A PORTION OF LANDS DESCRIBED IN OFFICIAL RECORDS BOOK 3774, PAGE 1917 OF THE PUBLIC RECORDS OF MARION COUNTY, FLORIDA, LYING IN SECTION 25, TOWNSHIP 15 SOUTH, RANGE 20 EAST, MARION COUNTY, FLORIDA BEING MORE PARTICULARLY DESCRIBED AS FOLLOWS:

COMMENCE AT THE NORTHWEST CORNER OF SECTION 31, TOWNSHIP 15 SOUTH, RANGE 21 EAST; THENCE N.00°27'55"E., 2,683.77 FEET; THENCE N.89°32'05"W., 30.11 FEET TO THE WESTERLY RIGHT OF WAY OF S.W. 80TH AVENUE (60' RIGHT OF WAY); THENCE ALONG THE SOUTH BOUNDARY OF SAID LANDS DESCRIBED IN OFFICIAL RECORDS BOOK 3774, PAGE 1917 THE FOLLOWING TWO (2) COURSES: (1) N.89°21'21"W., 51.42 FEET TO THE POINT OF BEGINNING; (2) THENCE N.89°21'21"W., 10.03 FEET TO A POINT ON A NON-TANGENT CURVE CONCAVE EASTERLY, HAVING A RADIUS OF 3,074.00 FEET, A CENTRAL ANGLE OF 00°20'29", AND A CHORD BEARING AND DISTANCE OF N.04°54'17"E., 18.32 FEET; THENCE NORTHERLY ALONG THE ARC OF SAID CURVE, A DISTANCE OF 18.32 FEET TO THE END OF SAID CURVE; THENCE S.84°55'28"E., 10.00 FEET TO A POINT ON A NON-TANGENT CURVE CONCAVE EASTERLY, HAVING A RADIUS OF 3,064.00 FEET, A CENTRAL ANGLE OF 00°19'41", AND A CHORD BEARING AND DISTANCE OF S.04°54'41"W., 17.55 FEET; THENCE SOUTHERLY ALONG THE ARC OF SAID CURVE, A DISTANCE OF 17.55 FEET TO THE POINT OF BEGINNING. SAID LANDS CONTAINING 0.00 ACRES, MORE OR LESS.

SKETCH OF DESCRIPTION FOR:
MARION COUNTY BOARD OF COUNTY COMMISSIONERS
SECTION 25, TOWNSHIP 15 SOUTH, RANGE 20 EAST,
MARION COUNTY, FLORIDA
" PARCEL 13 "

DESCRIPTION:

A PORTION OF LANDS DESCRIBED IN OFFICIAL RECORDS BOOK 3774, PAGE 1917 OF THE PUBLIC RECORDS OF MARION COUNTY, FLORIDA, LYING IN SECTION 25, TOWNSHIP 15 SOUTH, RANGE 20 EAST, MARION COUNTY, FLORIDA BEING MORE PARTICULARLY DESCRIBED AS FOLLOWS:

COMMENCE AT THE NORTHWEST CORNER OF SECTION 31, TOWNSHIP 15 SOUTH, RANGE 21 EAST; THENCE N.00°27'55"E., 2,683.77 FEET; THENCE N.89°32'05"W., 30.11 FEET TO THE WESTERLY RIGHT OF WAY OF S.W. 80TH AVENUE (60' RIGHT OF WAY) AND THE POINT OF BEGINNING; THENCE ALONG THE SOUTH BOUNDARY OF SAID LANDS DESCRIBED IN OFFICIAL RECORDS BOOK 3774, PAGE 1917, N.89°21'21"W., 51.42 FEET TO A POINT ON A NON-TANGENT CURVE CONCAVE EASTERLY, HAVING A RADIUS OF 3,064.00 FEET, A CENTRAL ANGLE OF 03°49'19", AND A CHORD BEARING AND DISTANCE OF N.06°39'30"E., 204.34 FEET; THENCE DEPARTING SAID SOUTH BOUNDARY, NORTHERLY ALONG THE ARC OF SAID CURVE, A DISTANCE OF 204.38 FEET TO A POINT OF REVERSE CURVATURE OF A CURVE CONCAVE WESTERLY, HAVING A RADIUS OF 2,936.00 FEET, A CENTRAL ANGLE OF 02°32'56", AND A CHORD BEARING AND DISTANCE OF N.07°17'42"E., 130.60 FEET; THENCE NORTHERLY ALONG THE ARC OF SAID CURVE, A DISTANCE OF 130.61 FEET TO THE NORTH BOUNDARY OF SAID LANDS AND THE END OF SAID CURVE; THENCE ALONG SAID NORTH BOUNDARY, S.89°20'49"E., 13.82 FEET TO THE AFORESAID WESTERLY RIGHT OF WAY; THENCE DEPARTING SAID NORTH BOUNDARY, ALONG SAID WESTERLY RIGHT OF WAY, S.00°27'35"W., 332.94 FEET TO THE POINT OF BEGINNING. SAID LANDS CONTAINING 0.26 ACRES, MORE OR LESS.

NOTES:

1. DATE OF SKETCH: OCTOBER 14, 2025.
2. SUBJECT TO RIGHTS OF WAY, RESTRICTIONS, EASEMENTS AND RESERVATIONS OF RECORD.
3. UNLESS OTHERWISE SHOWN, UNDERGROUND IMPROVEMENTS NOT LOCATED.
4. PUBLIC RECORDS NOT SEARCHED BY JCH CONSULTING GROUP, INC.
5. BEARINGS SHOWN HEREON ARE BASED ON FLORIDA STATE PLANE COORDINATE SYSTEM, WEST ZONE, NORTH AMERICAN DATUM OF 1983 (NAD 83, WITH 2011 ADJUSTMENT AS DERIVED FROM THE FLORIDA DEPARTMENT OF TRANSPORTATION VIRTUAL REFERENCE STATION NETWORK.
6. ADDITIONS OR DELETIONS TO SURVEY MAPS BY OTHER THAN THE SIGNING PARTY OR PARTIES IS PROHIBITED WITHOUT WRITTEN CONSENT OF THE SIGNING PARTY OR PARTIES.
7. THIS SKETCH HAS BEEN PREPARED FOR THE EXCLUSIVE BENEFIT OF THE PARTY(IES) NAMED HEREON, AND SHALL NOT BE DUPLICATED OR RELIED UPON BY ANY OTHER INDIVIDUAL OR ENTITY WITHOUT AUTHORIZATION FROM JCH CONSULTING GROUP, INC.

NOTE: THIS IS NOT A SURVEY

SHEET 1 OF 2

ONE IS NOT COMPLETE
WITHOUT THE OTHER

LEGEND:


— LINE BREAK
R/W RIGHT-OF-WAY
CONC. CONCRETE
LS LAND SURVEYOR
LB LICENSED BUSINESS
NO. NUMBER
CL CENTERLINE
P.C. POINT OF CURVATURE
P.I. POINT OF INTERSECTION
L ARC LENGTH
R RADIUS
Δ DELTA (CENTRAL ANGLE)
CB CHORD BEARING
CH CHORD DISTANCE
○ CHANGE IN DIRECTION

SURVEYOR'S CERTIFICATION:



I HEREBY CERTIFY THAT THE SKETCH REPRESENTED HEREON MEETS THE STANDARDS OF PRACTICE AS SET FORTH BY THE FLORIDA BOARD OF PROFESSIONAL SURVEYORS AND MAPPERS IN CHAPTER 5J-17.050-052, FLORIDA ADMINISTRATIVE CODE, PURSUANT TO SECTION 472.027, FLORIDA STATUTES.

CHRISTOPHER J. HOWSON, P.S.M., C.F.M. - LS 6553
OF JCH CONSULTING GROUP, INC.

NOT VALID WITHOUT THE SIGNATURE AND THE ORIGINAL RAISED SEAL OF A FLORIDA LICENSED SURVEYOR AND MAPPER

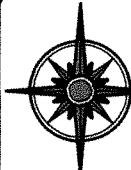Drawing name: Z:\Projects\231215 SW 80th Avenue (SW 80th St to SW 24th St)\DWG\Sketch\Right of Way\Totals\Parcel 13 - Parcel No 21252-005-00\231215 (Parcel 13 - Parcel No 21252-005-00).dwg SHEET 1 Oct 16, 2025 10:00am by chowson			
 JCH CONSULTING GROUP, INC. LAND DEVELOPMENT, SURVEYING & MAPPING PLANNING • ENVIRONMENTAL • G.I.S. CERTIFICATE OF AUTHORIZATION NO. LH 8971 CHRISTOPHER J. HOWSON, P.S.M., C.F.M. - LS 6553 4263 W 15TH STREET, OCALA, FLORIDA 34471 PHONE (352) 436-1482 www.JCHgroup.com	DRAWN:	M.A.	J.O.#231215
	REVISED:		DWG.#231215SK (PARCEL13)
	CHECKED:	C.J.H.	SHEET 1 OF 2
	APPROVED:	C.J.H.	PARCEL 21252-005-00
	SCALE: ---	COPYRIGHT © OCTOBER, 2025	

SKETCH OF DESCRIPTION FOR:
MARION COUNTY BOARD OF COUNTY COMMISSIONERS
SECTION 25, TOWNSHIP 15 SOUTH, RANGE 20 EAST,
MARION COUNTY, FLORIDA
" PARCEL 13 "

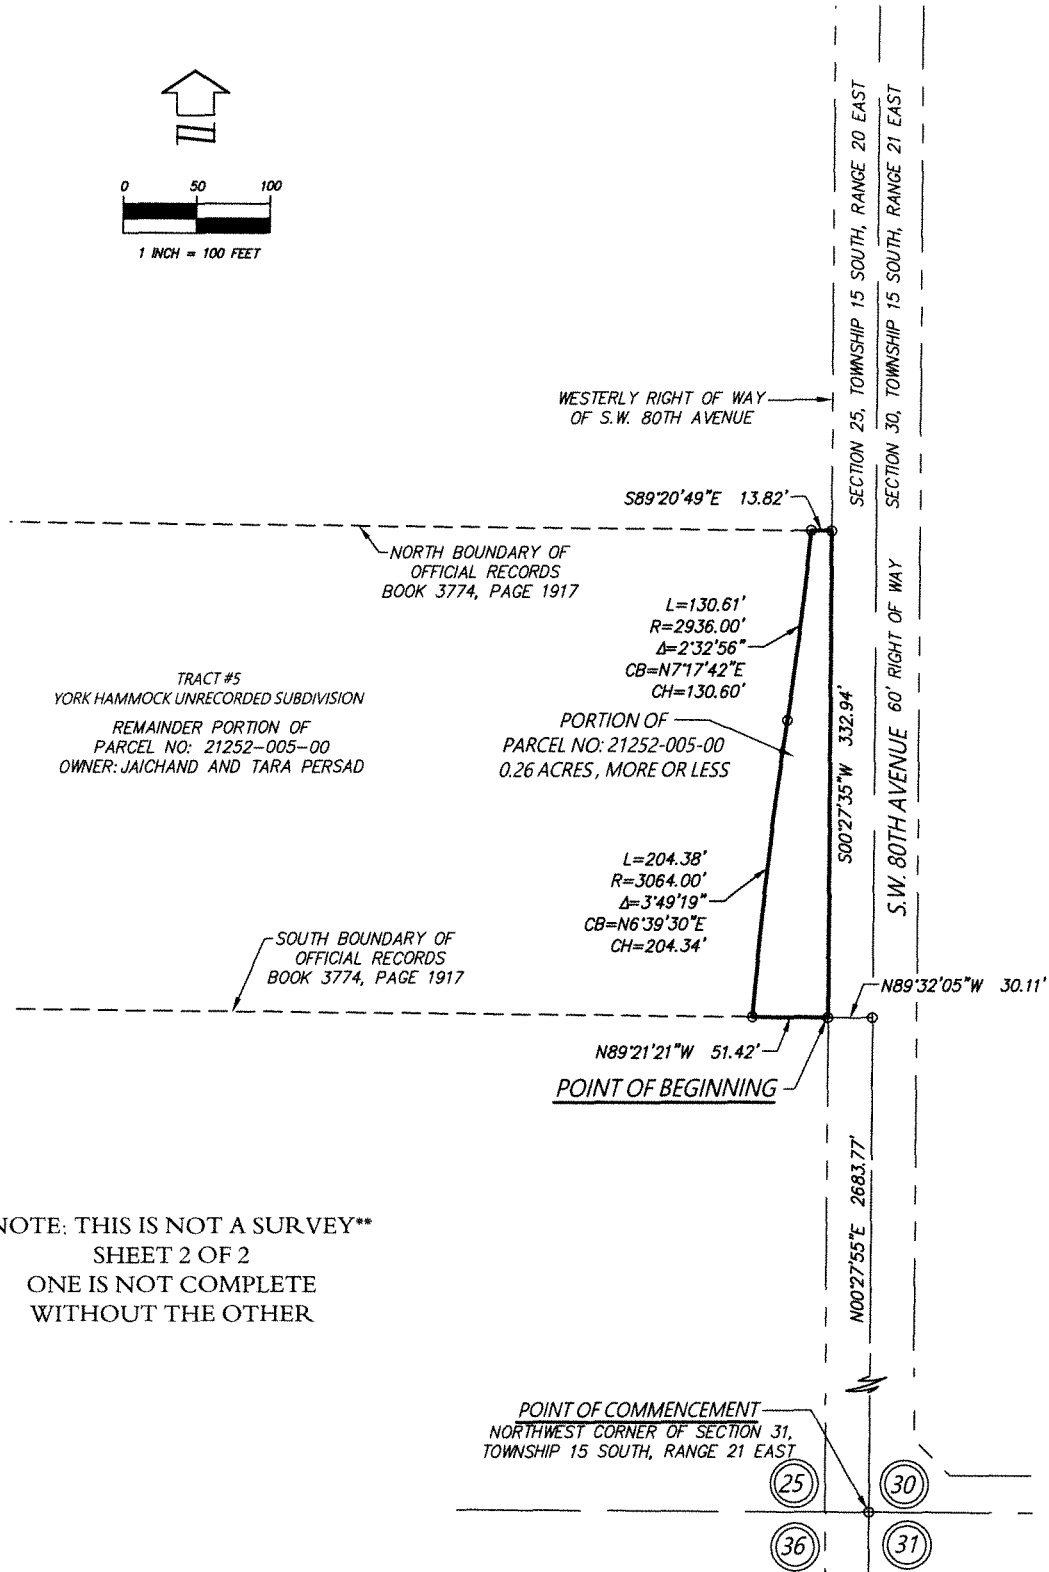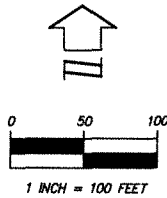

JCH
CONSULTING GROUP, INC.
LAND DEVELOPMENT • SURVEYING & MAPPING
PLANNING • ENVIRONMENTAL • G.I.S.
CERTIFICATE OF AUTHORIZATION NO. LB 9171 CHRISTOPHER J. HORTON, P.S.M., C.F.M. - LB 6553
426 SW 15TH STREET, OCALA, FLORIDA 34071
PHONE (352) 435-1482 www.jchgroup.com

DRAWN:	M.A.	J.O.#231215
REVISED:		DWG.#231215SK (PARCEL13)
CHECKED:	C.J.H.	SHEET 2 OF 2
APPROVED:	C.J.H.	PARCEL 21252-005-00
SCALE: 1" = 100'	COPYRIGHT © OCTOBER, 2025	

SKETCH OF DESCRIPTION FOR:
MARION COUNTY BOARD OF COUNTY COMMISSIONERS
SECTION 25, TOWNSHIP 15 SOUTH, RANGE 20 EAST,
MARION COUNTY, FLORIDA
FID 59

DESCRIPTION:

A PORTION OF LANDS DESCRIBED IN OFFICIAL RECORDS BOOK 3774, PAGE 1917 OF THE PUBLIC RECORDS OF MARION COUNTY, FLORIDA, LYING IN SECTION 25, TOWNSHIP 15 SOUTH, RANGE 20 EAST, MARION COUNTY, FLORIDA BEING MORE PARTICULARLY DESCRIBED AS FOLLOWS:

COMMENCE AT THE NORTHWEST CORNER OF SECTION 31, TOWNSHIP 15 SOUTH, RANGE 21 EAST; THENCE N.00°27'55"E., 2,683.77 FEET; THENCE N.89°32'05"W., 30.11 FEET TO THE WESTERLY RIGHT OF WAY OF S.W. 80TH AVENUE (60' RIGHT OF WAY); THENCE ALONG THE SOUTH BOUNDARY OF SAID LANDS DESCRIBED IN OFFICIAL RECORDS BOOK 3774, PAGE 1917 THE FOLLOWING TWO (2) COURSES: (1) N.89°21'21"W., 51.42 FEET TO THE POINT OF BEGINNING; (2) THENCE N.89°21'21"W., 10.03 FEET TO A POINT ON A NON-TANGENT CURVE CONCAVE EASTERLY, HAVING A RADIUS OF 3,074.00 FEET, A CENTRAL ANGLE OF 00°20'29", AND A CHORD BEARING AND DISTANCE OF N.04°54'17"E., 18.32 FEET; THENCE NORTHERLY ALONG THE ARC OF SAID CURVE, A DISTANCE OF 18.32 FEET TO THE END OF SAID CURVE; THENCE S.84°55'28"E., 10.00 FEET TO A POINT ON A NON-TANGENT CURVE CONCAVE EASTERLY, HAVING A RADIUS OF 3,064.00 FEET, A CENTRAL ANGLE OF 00°19'41", AND A CHORD BEARING AND DISTANCE OF S.04°54'41"W., 17.55 FEET; THENCE SOUTHERLY ALONG THE ARC OF SAID CURVE, A DISTANCE OF 17.55 FEET TO THE POINT OF BEGINNING. SAID LANDS CONTAINING 0.00 ACRES, MORE OR LESS.

NOTES:

1. DATE OF SKETCH: OCTOBER 14, 2025.
2. SUBJECT TO RIGHTS OF WAY, RESTRICTIONS, EASEMENTS AND RESERVATIONS OF RECORD.
3. UNLESS OTHERWISE SHOWN, UNDERGROUND IMPROVEMENTS NOT LOCATED.
4. PUBLIC RECORDS NOT SEARCHED BY JCH CONSULTING GROUP, INC.
5. BEARINGS SHOWN HEREON ARE BASED ON FLORIDA STATE PLANE COORDINATE SYSTEM, WEST ZONE, NORTH AMERICAN DATUM OF 1983 (NAD 83), WITH 2011 ADJUSTMENT AS DERIVED FROM THE FLORIDA DEPARTMENT OF TRANSPORTATION VIRTUAL REFERENCE STATION NETWORK.
6. ADDITIONS OR DELETIONS TO SURVEY MAPS BY OTHER THAN THE SIGNING PARTY OR PARTIES IS PROHIBITED WITHOUT WRITTEN CONSENT OF THE SIGNING PARTY OR PARTIES.
7. THIS SKETCH HAS BEEN PREPARED FOR THE EXCLUSIVE BENEFIT OF THE PARTY(IES) NAMED HEREON, AND SHALL NOT BE DUPLICATED OR RELIED UPON BY ANY OTHER INDIVIDUAL OR ENTITY WITHOUT AUTHORIZATION FROM JCH CONSULTING GROUP, INC.

NOTE: THIS IS NOT A SURVEY

SHEET 1 OF 2

ONE IS NOT COMPLETE
WITHOUT THE OTHER

LEGEND:

— LINE BREAK
R/W RIGHT-OF-WAY
CONC. CONCRETE
LS LAND SURVEYOR
LB LICENSED BUSINESS
NO. NUMBER
CL CENTERLINE
P.C. POINT OF CURVATURE
P.I. POINT OF INTERSECTION
L ARC LENGTH
R RADIUS
Δ DELTA (CENTRAL ANGLE)
CB CHORD BEARING
CH CHORD DISTANCE
○ CHANGE IN DIRECTION

SURVEYOR'S CERTIFICATION:

I HEREBY CERTIFY THAT THE SKETCH REPRESENTED HEREON MEETS THE STANDARDS OF PRACTICE AS SET FORTH BY THE FLORIDA BOARD OF PROFESSIONAL SURVEYORS AND MAPPERS IN CHAPTER 5J-17.050-052, FLORIDA ADMINISTRATIVE CODE, PURSUANT TO SECTION 472.027, FLORIDA STATUTES.

CHRISTOPHER J. HOWSON, P.S.M., C.F.M. - LS 6553
OF JCH CONSULTING GROUP, INC.



NOT VALID WITHOUT THE SIGNATURE AND THE ORIGINAL RAISED SEAL OF A FLORIDA LICENSED SURVEYOR AND MAPPER

Drawing name: Z:\Projects\231215 SW 80th Avenue (SW 80th St to SW 24th St)\DWG\Sketch\Comments\Temporary Construction Easement\TCE\TCE\77-Parcel No 21252-005-00.dwg SHEET 1 Feb 16, 2026 7:20pm by: chowson


 JCH CONSULTING GROUP, INC. LAND DEVELOPMENT • SURVEYING & MAPPING PLANNING • ENVIRONMENTAL • G.I.S. CERTIFICATE OF AUTHORIZATION NO. 18-991 CHRISTOPHER J. HOWSON, P.S.M., C.F.M. - LS 6553 416 SW 15TH STREET, OCALA, FLORIDA 34071 PHONE 352-415-1482 www.jchgrp.com	DRAWN:	M.A.	J.O.#231215
	REVISED:		DWG.#231215SKR(TCE#77)
	CHECKED:	C.J.H.	FID 59
	APPROVED:	C.J.H.	PARCEL 21252-005-00
	SCALE:	---	COPYRIGHT © OCTOBER, 2025

SKETCH OF DESCRIPTION FOR:
MARION COUNTY BOARD OF COUNTY COMMISSIONERS
SECTION 25, TOWNSHIP 15 SOUTH, RANGE 20 EAST,
MARION COUNTY, FLORIDA

FID 59

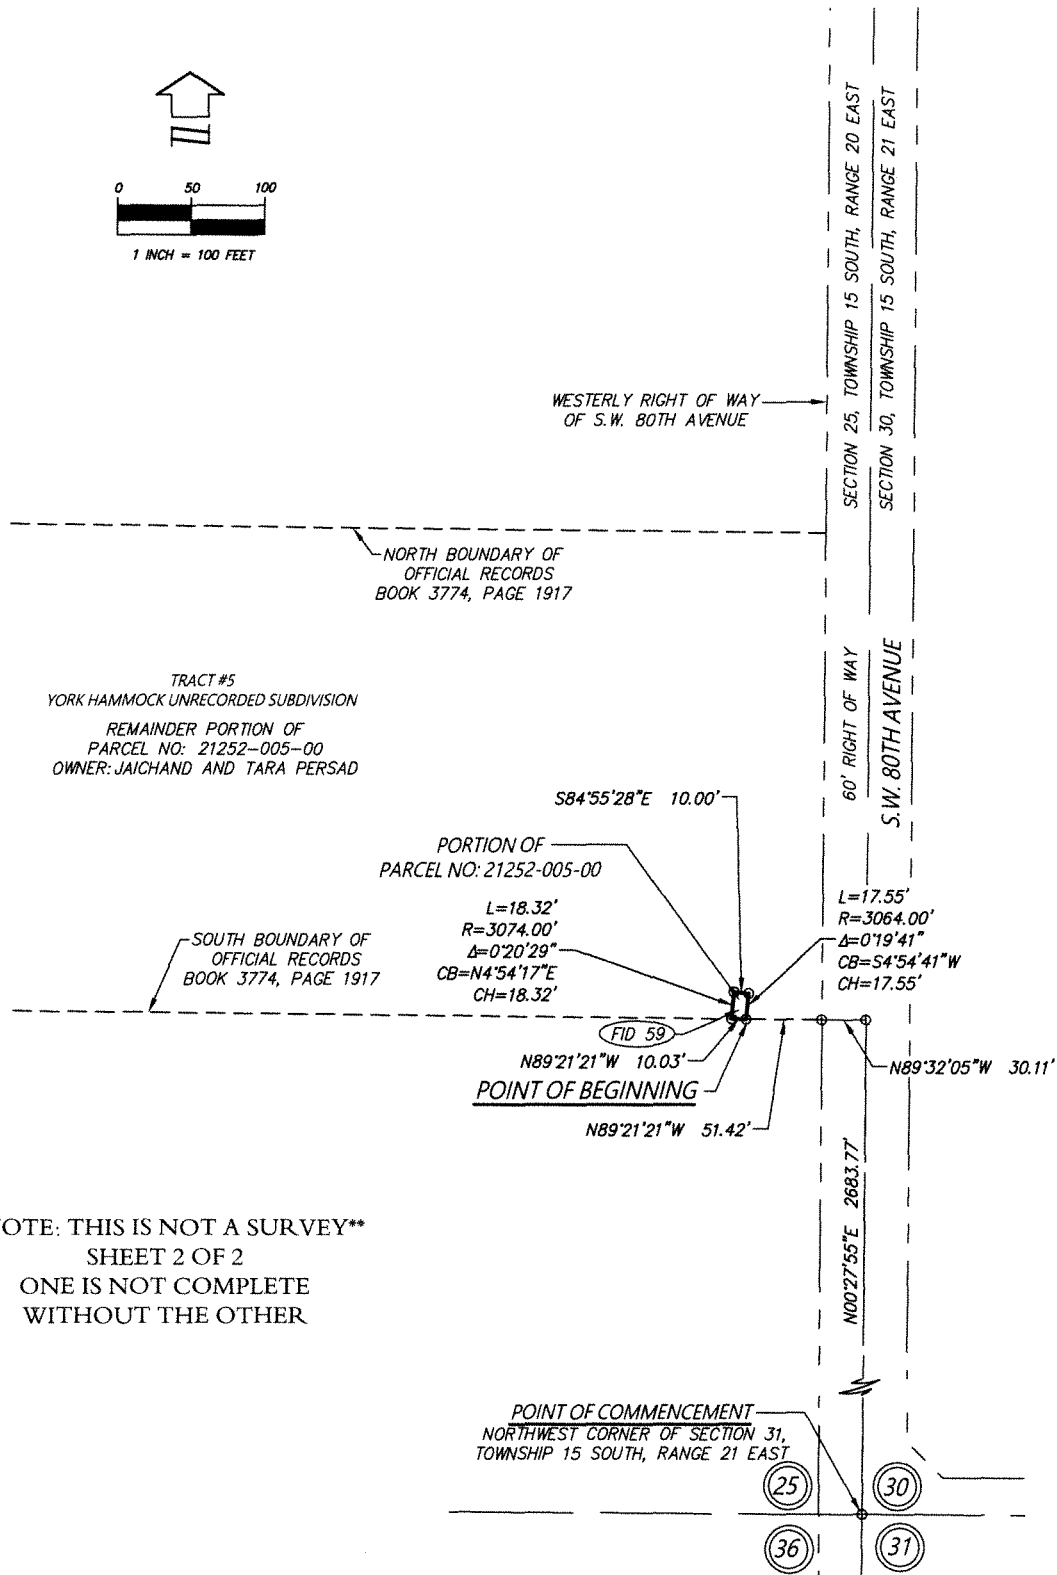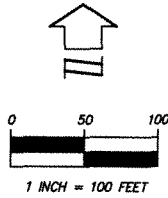

****NOTE: THIS IS NOT A SURVEY****
SHEET 2 OF 2
ONE IS NOT COMPLETE
WITHOUT THE OTHER

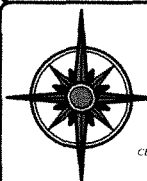

JCH

CONSULTING GROUP, INC.
LAND DEVELOPMENT • SURVEYING & MAPPING
PLANNING • ENVIRONMENTAL • G.I.S.
CERTIFICATE OF AUTHORIZATION NO. LH 9101 CHRISTOPHER J. HOBSON, P.S.M., C.P.M. - LH 6533
426 S.W. 15TH STREET, OCALA, FLORIDA 33471
PHONE (352) 435-1482 www.jchgroup.com

DRAWN:	M.A.	J.O. #231215
REVISED:		DWG. #231215SKR(TCE#77)
CHECKED:	C.J.H.	FID 59
APPROVED:	C.J.H.	PARCEL 21252-005-00
SCALE:	1" = 100'	COPYRIGHT © OCTOBER, 2025