


ALTERNATES LEGEND		
NAME	HATCH PATTERN	DESCRIPTION
BID SCHEDULE 1		CONSTRUCT TAXIWAY ALPHA PAVEMENT (AND RUNWAY 10-28 IMPROVEMENTS)
BID SCHEDULE 2		CONSTRUCT TAXIWAY ALPHA ELECTRICAL (AND RUNWAY 10-28 ELECTRICAL UPGRADES)
BID SCHEDULE 3		CONSTRUCT AIRFIELD ELECTRICAL VAULT

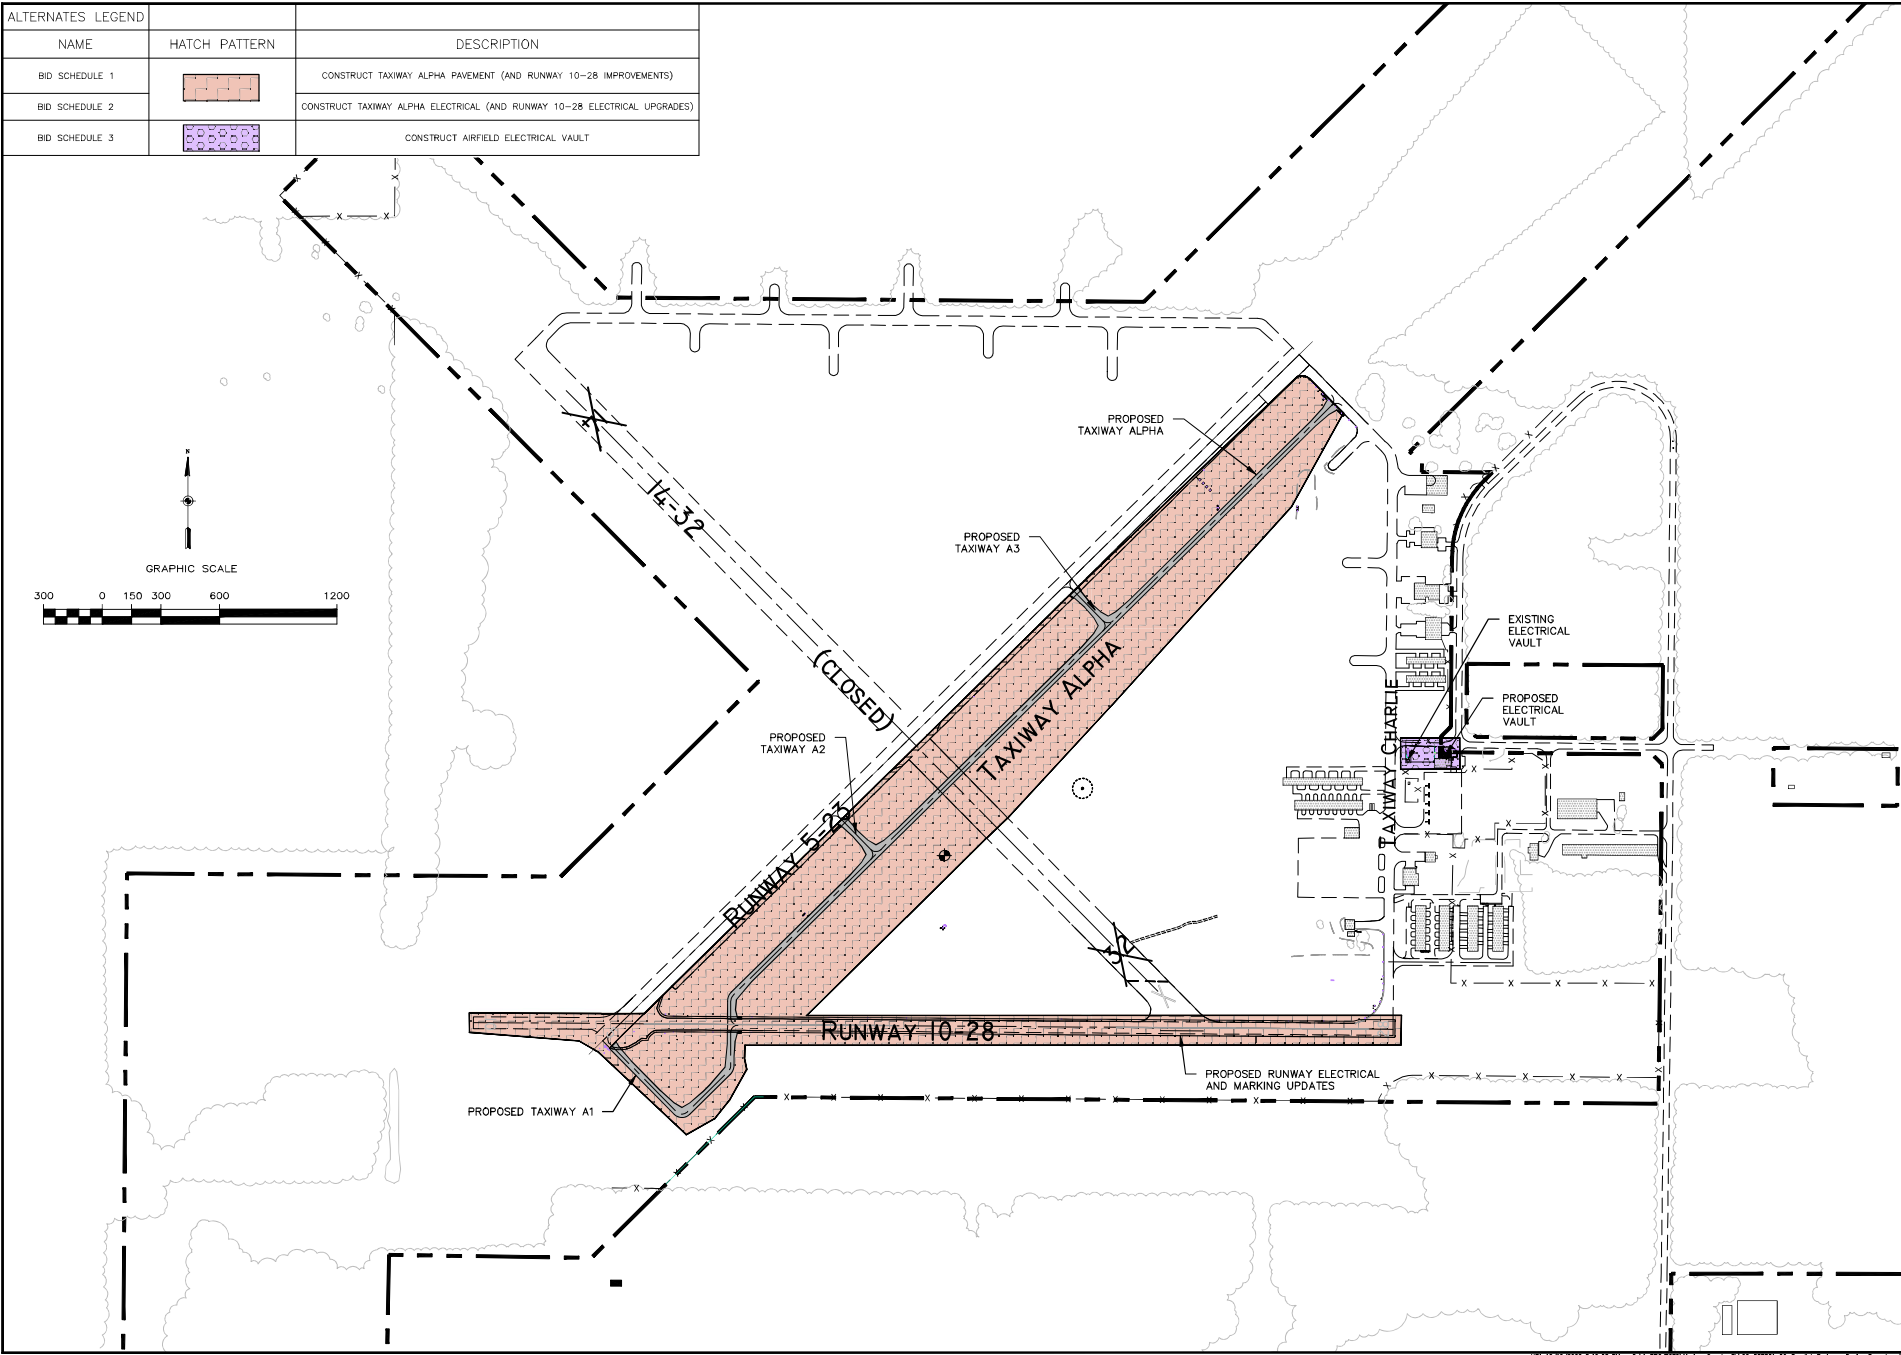

ENGINEER OF RECORD IRYNA S. AFONG FL. LICENSE NO. 80,310																
95 E. Mitchell Hammock Road Suite 200 Oviedo, FL 32765 (407) 380-1919 www.hoyletanner.com																
PROJECT DESIGNER  HOYLE TANNER																
MARION COUNTY AIRPORT CONSTRUCT TAXIWAY ALPHA AND CONSTRUCT AIRFIELD ELECTRICAL VAULT	GENERAL PLAN															
SCALE: AS SHOWN	DATE: APRIL 2024															
REVISIONS <table border="1"> <thead> <tr> <th>REV</th> <th>DATE</th> <th>DESCRIPTION</th> </tr> </thead> <tbody> <tr><td> </td><td> </td><td> </td></tr> <tr><td> </td><td> </td><td> </td></tr> <tr><td> </td><td> </td><td> </td></tr> <tr><td> </td><td> </td><td> </td></tr> </tbody> </table>	REV	DATE	DESCRIPTION													BY: _____ DO NOT SCALE DRAWING
REV	DATE	DESCRIPTION														
PROJ. No.: 22.857501.00 AIP-3-12-0147-008-2024																
DRAWING NO. G1.4																
SHEET 4 OF 114																