



MARION COUNTY WATER MAIN EXTENSION CONNECTION AGREEMENT NO: 20-SA-31-S

SECTION 1. REQUEST. Property owner ("Owner") DRC24 LLC whose complete and principal address is 1936 NW 102nd Blvd, Wildwood, FL 34785-8631, hereby requests, through payment of the non-refundable application fee and execution of this Agreement ("Agreement"), that Marion County ("County") connect by extension, and provide service from its central utility system ("System") to its parcel below and as depicted on the map attached herein as "Exhibit 1." By entering into this Agreement with County, Owner understands its obligation is to extend the water main line ("Main").

County has the necessary funding in place and has elected to extend Main and collect Owner's pro rata share ("Share") only due to incorrect Main availability provided by County to Owner during its due diligence for the parcel. The terms of this Agreement establishing Owner's construction and responsibility for the specified parcel only is exclusive to accommodate a particular unique circumstance and does not set precedent for any other extension agreements.


Parcel ID Number	Use (Structure Type)	Number of Units
8009-1239-24	Single Family Residence	one (1)

SECTION 2. BENEFITTING PARCEL(S). County has established a Main construction cost of \$29,492.00 ("Total Cost") using its best available information at the time of this Agreement. Based on the number of total parcels served by the Main in Section 1 and Section 2, **the Share cost for each connected parcel shall be \$4,915.33.** County shall collect any Benefitting Parcel Share prior to that Benefitting Parcel's connection to the System. Proposed Main creates a benefit to unserved parcel(s) ["Benefitting Parcel(s)"] below:

8009-1238-02	8009-1238-03	8009-1237-01	8009-1237-02	8009-1239-25
--------------	--------------	--------------	--------------	--------------

SECTION 3. PERMISSION TO CONNECT. County's execution of this Agreement creates no vested rights and shall not be construed as a guarantee of service capacity until all conditions precedent set forth herein are met. County may permit connections to its System only if it may lawfully do so or would not thereby violate any permit, license, restriction, injunctions, moratorium or denial of permission to connect imposed or issued by any court of competent jurisdiction or by any applicable governmental agency. County agrees to not unreasonably deny connection to its System. County makes no representation or agreement as to the timing of the availability of service in connection with development of the properties described in this Agreement. By entering into this Agreement, Owner acknowledges the stated limits on the permissibility to connect and hereby waives and relinquishes any right, claim, cause of action or other remedy whatsoever against County arising from, or as a result of Owner reasonably being denied connection. Once granted, the ability of Owner to connect provided by this Agreement shall be valid for a period of one (1) year from its recording date. This Agreement is non-transferable. Connection is conditioned upon and may not occur before the receipt from Owner of all necessary governmental permits, licenses, and approvals for, and completion of construction connected to System. Owner agrees to be responsible for constructing the distribution and transmission facilities in accordance with this Agreement. This Agreement may be immediately and unilaterally terminated by the County without penalty for any default of this Agreement, to include: (a) Owner's violation or non-compliance with the provisions of this Agreement; (b) failure of Owner to fully perform any monetary obligation owed to County with regard to County's Utility service to Owner; (c) failure of Owner to comply with any conditions or requirements contained in any permits necessary for the project contemplated herein; (d) misrepresentation of fact in Owner's application; (e) failure to timely establish a new service account as needed; or (e) violation of any governing laws, rules, regulations, or codes.

SECTION 4. ACCEPTANCE BY OWNER. Owner agrees to connect to and to be served by the System for parcel(s) identified in Section 1, to enter into a service agreement for same, and to be bound fully by all applicable laws, rules, regulations, and codes, as well as any conditions and/or requirements of any permits necessary for the project contemplated herein. The party executing this Agreement certifies it is fully authorized to bind Owner and understands the penalties for misrepresentation. Owner shall indemnify, defend, and hold harmless, release, and forever discharge County and its officers, board members, employees, agents, and instrumentalities, from and against any and all fines, suits, claims, demands, penalties, liabilities, costs or expenses, losses, settlements,

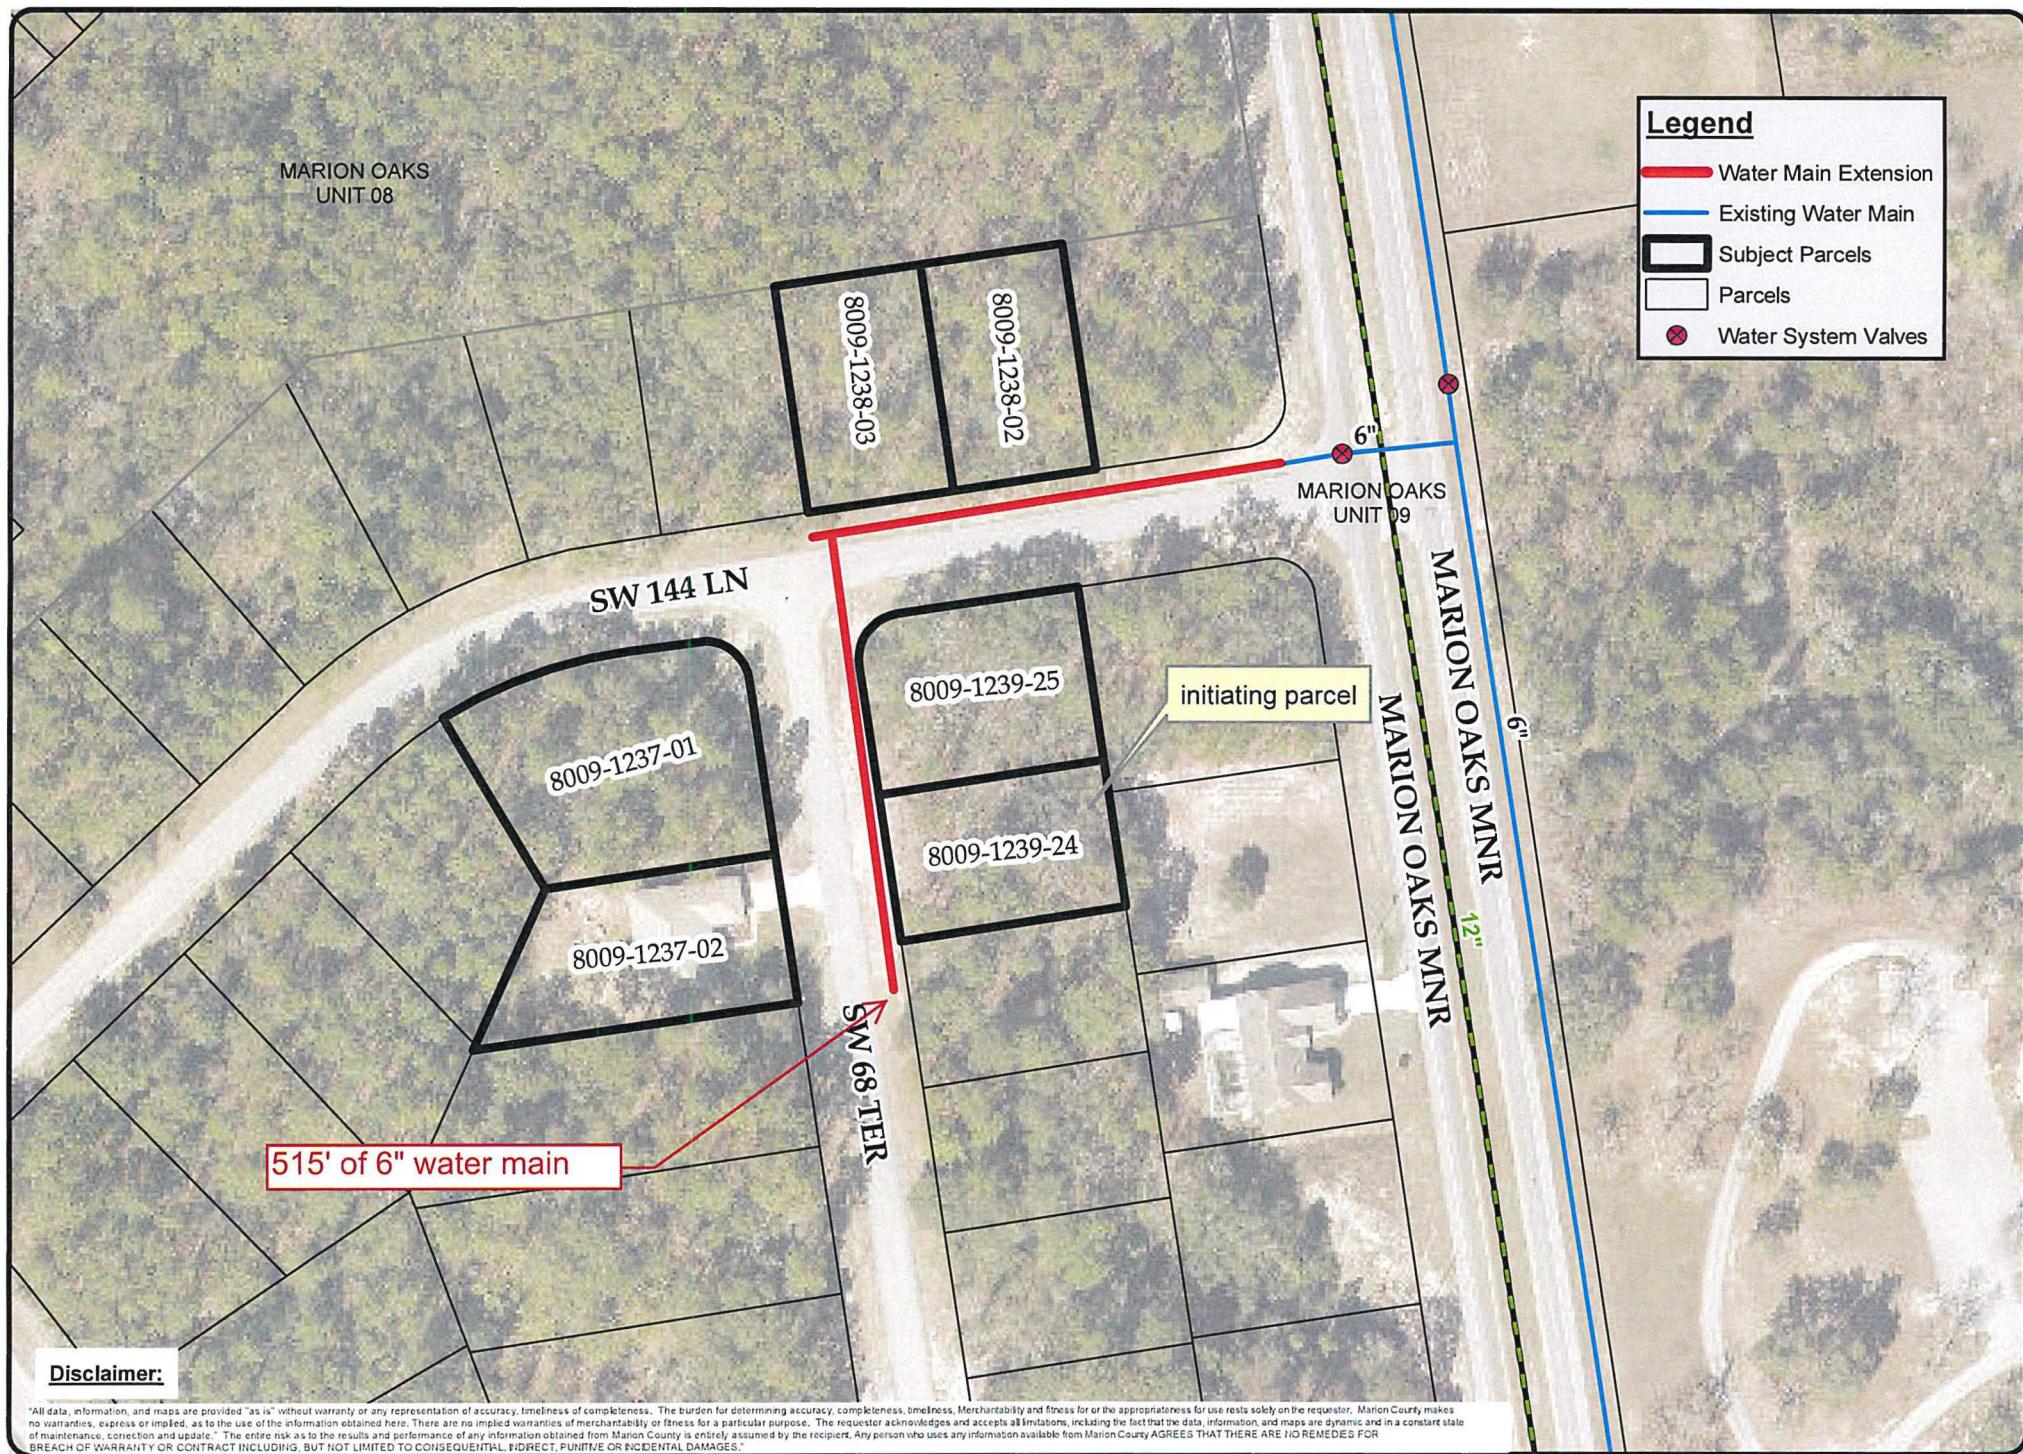

Marion County Board of
County Commissioners
Utilities Department

User Name: Carrie.Hyde
Date: 10/13/2020
Reference Scale: 1" = 104'
Approved By: bt

**Service Line Extension
Exhibit 1 - Location Map**

20-SA-31 | PA 8009-1239-24
Shamrock Builders

**Marion County Utilities
Water & Sewer Map**

