
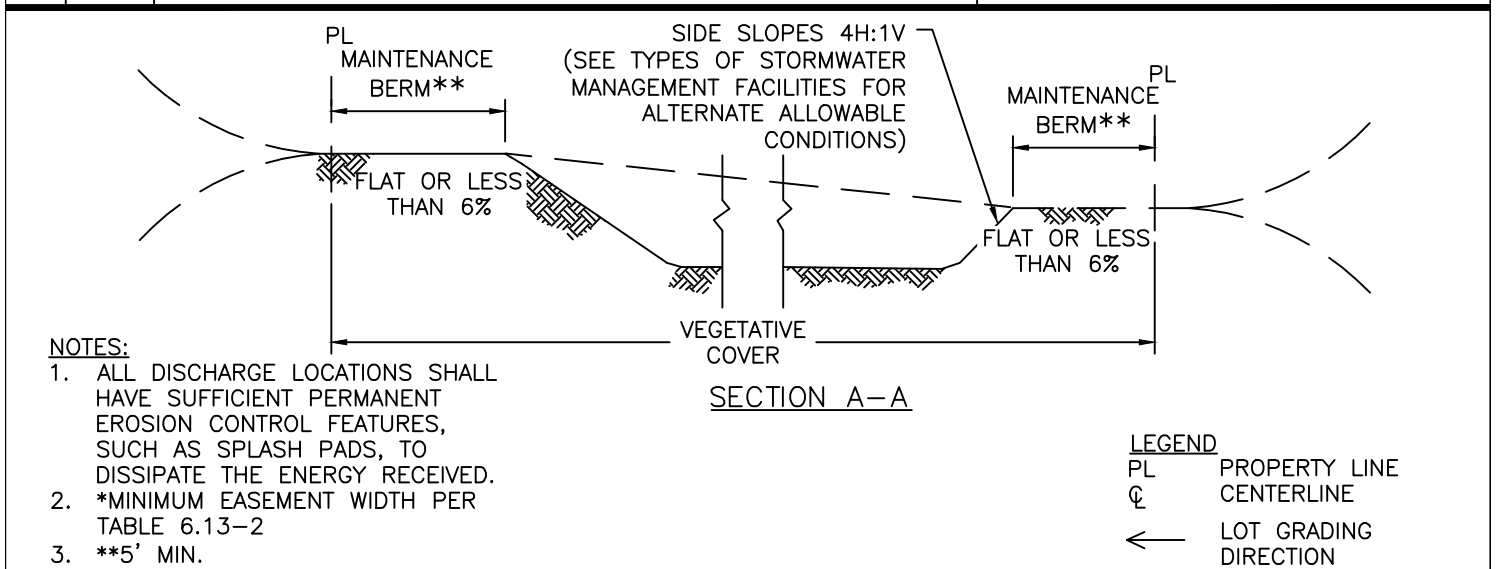
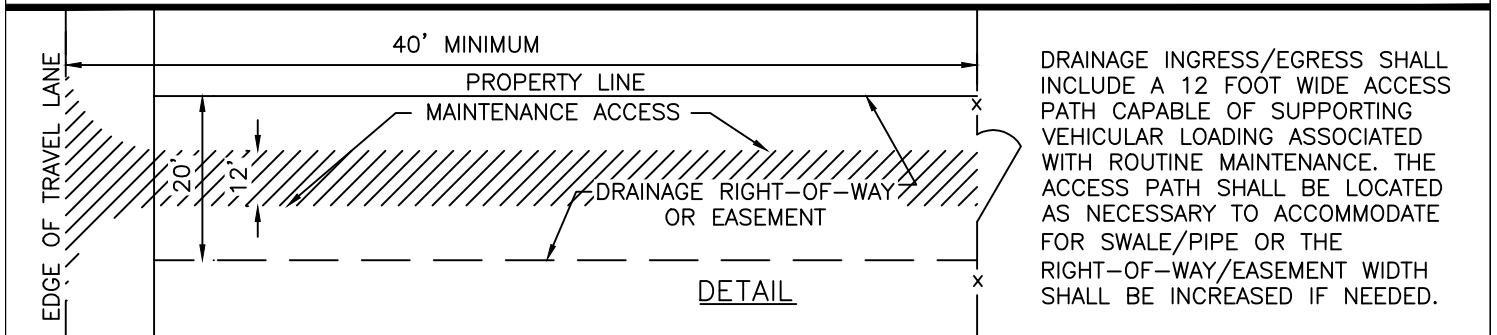


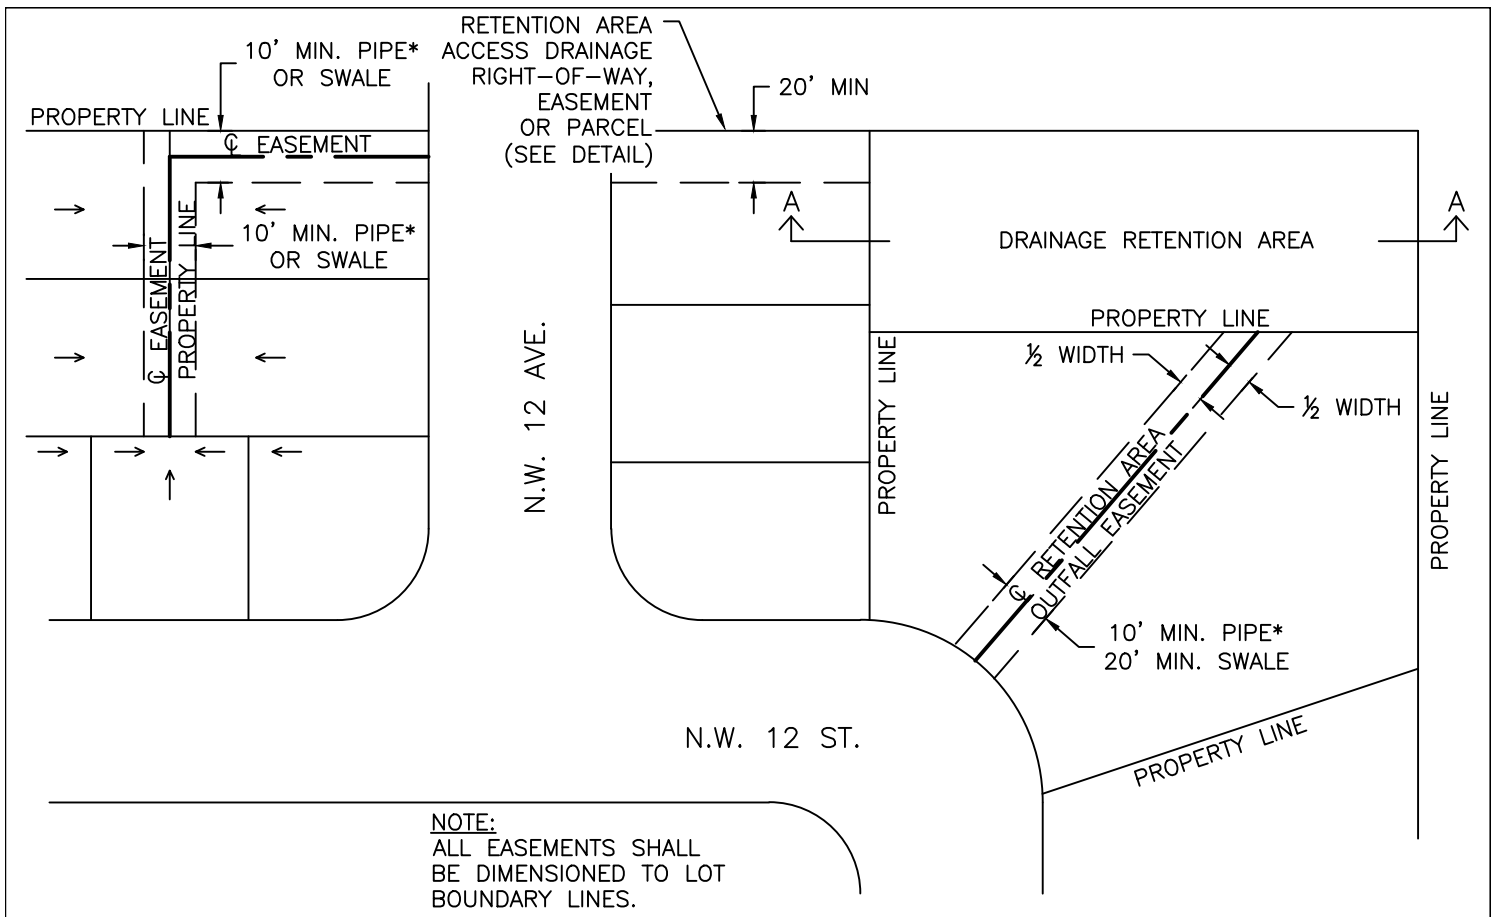

 OFFICE OF THE COUNTY ENGINEER	MCBCC EFFECTIVE 09/03/2025 REVISION # 1	DRAINAGE EASEMENTS, PARCELS AND RETENTION AREAS	7.3.1 TS 034
---	---	--	--------------------------------