
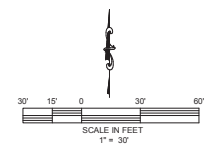


# Amenities

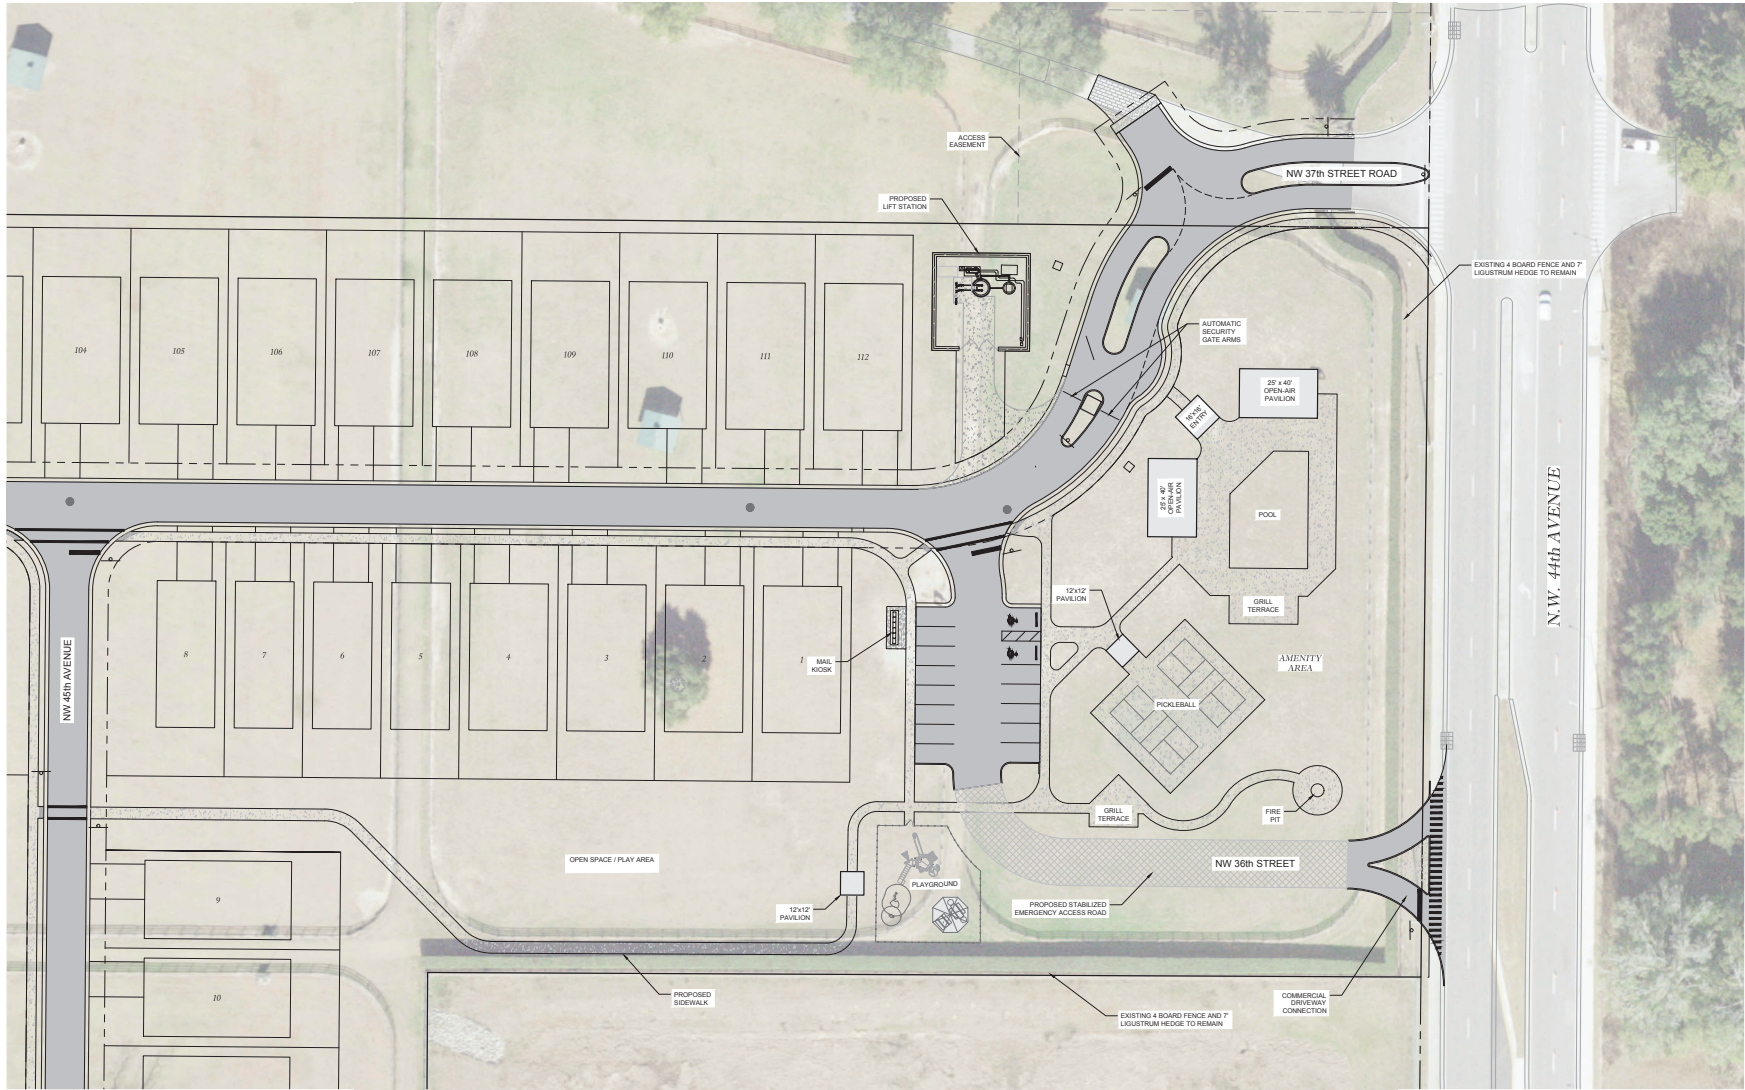

**William & Associates**  
**ENGINEERING, LLC**  
 CIVIL ENGINEERING & SURVEYING  
 1720 SE 16th Ave, Room 100, Ocala, FL 34471  
 Office: (352) 387-4540 Fax: (352) 387-4545  
 CERTIFICATE OF AUTHORIZATION 628796

DATE	REVISIONS

IMPROVEMENT PLANS  
 ESTELA LIVING-SARANA FARMS  
 MARION COUNTY, FLORIDA

DATE: 12/1/2021  
 DRAWN BY: JS  
 CHECKED BY: JMM  
 JOB NO. 24-5061

AMENITY AREA

SHT. 1

NOT VALID UNLESS SIGNED AND SEALED BY A PROFESSIONAL ENGINEER

S:\Marion County\Sabana Plaza\20181215\Amenity Area.dwg, 12/2/2024 5:07:58 PM, DWG To PDF.plt