




FRONT ELEVATION

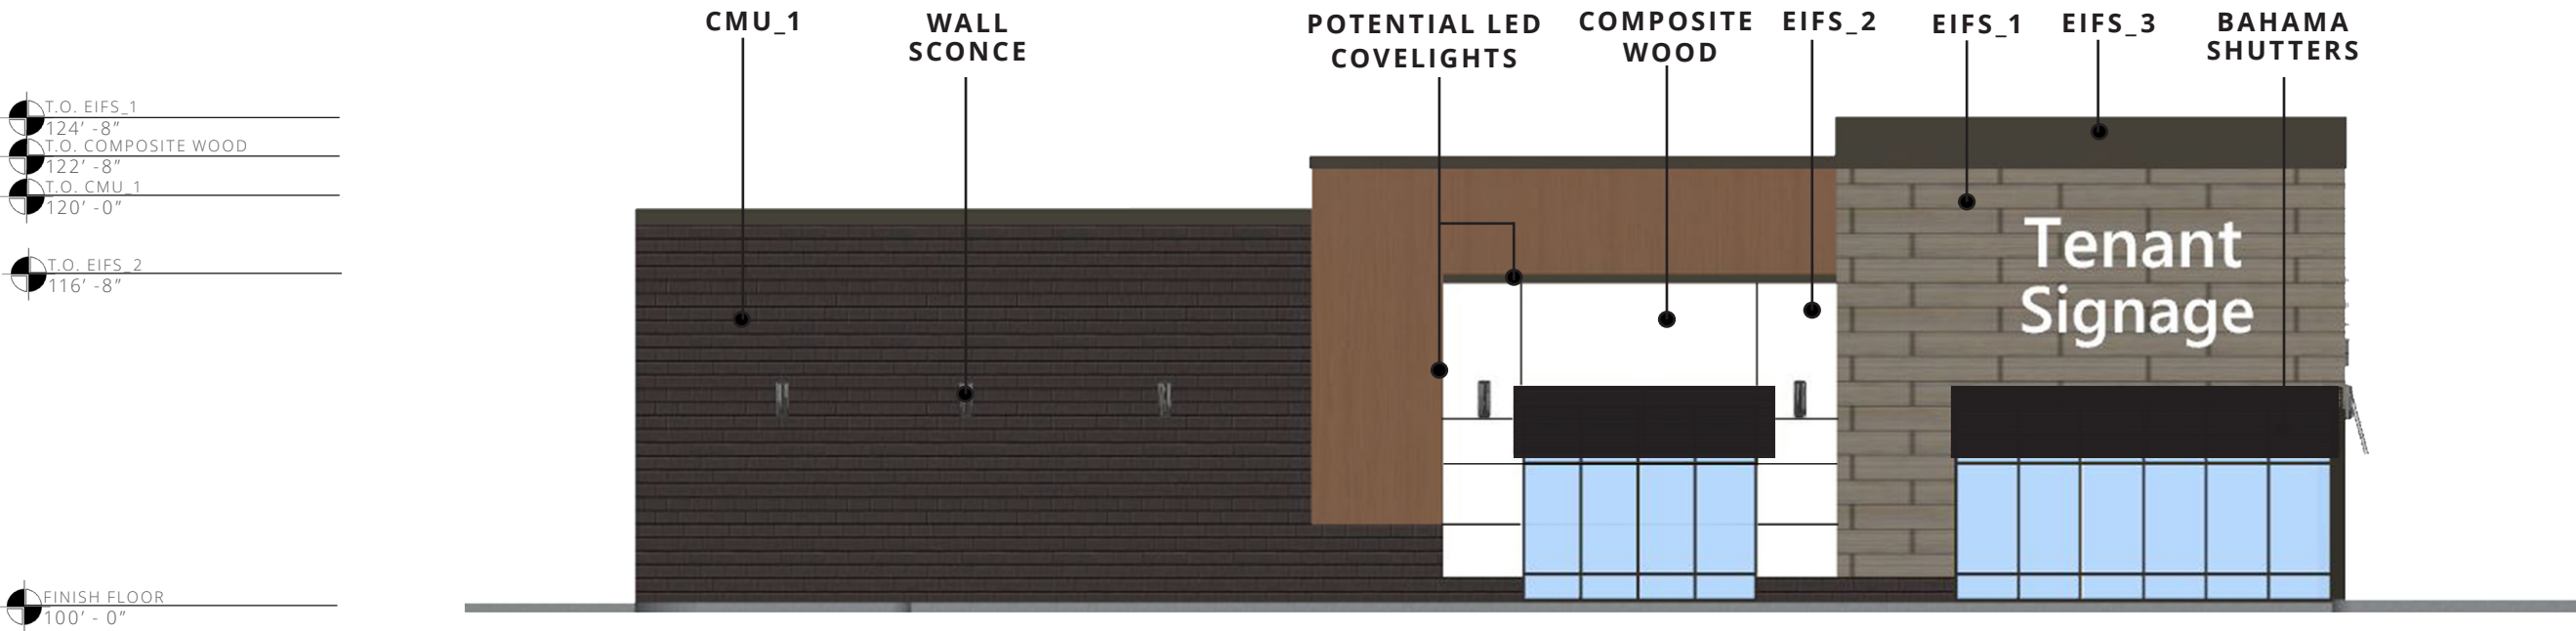

SIDE ELEVATION

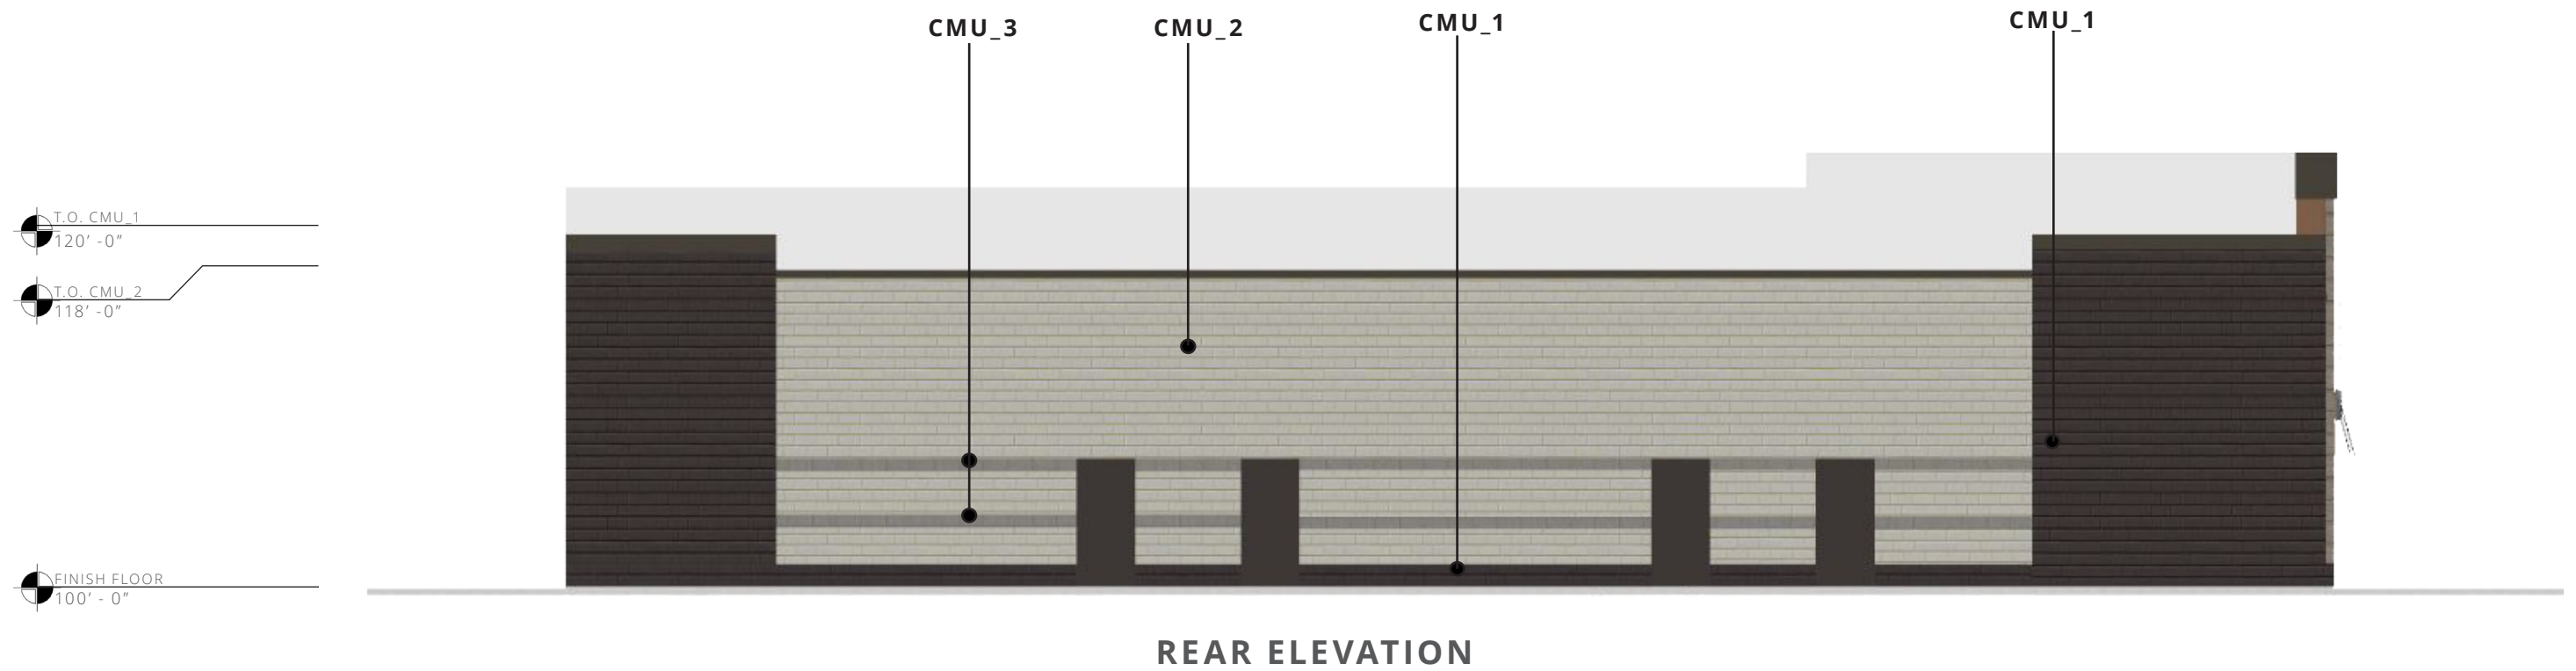

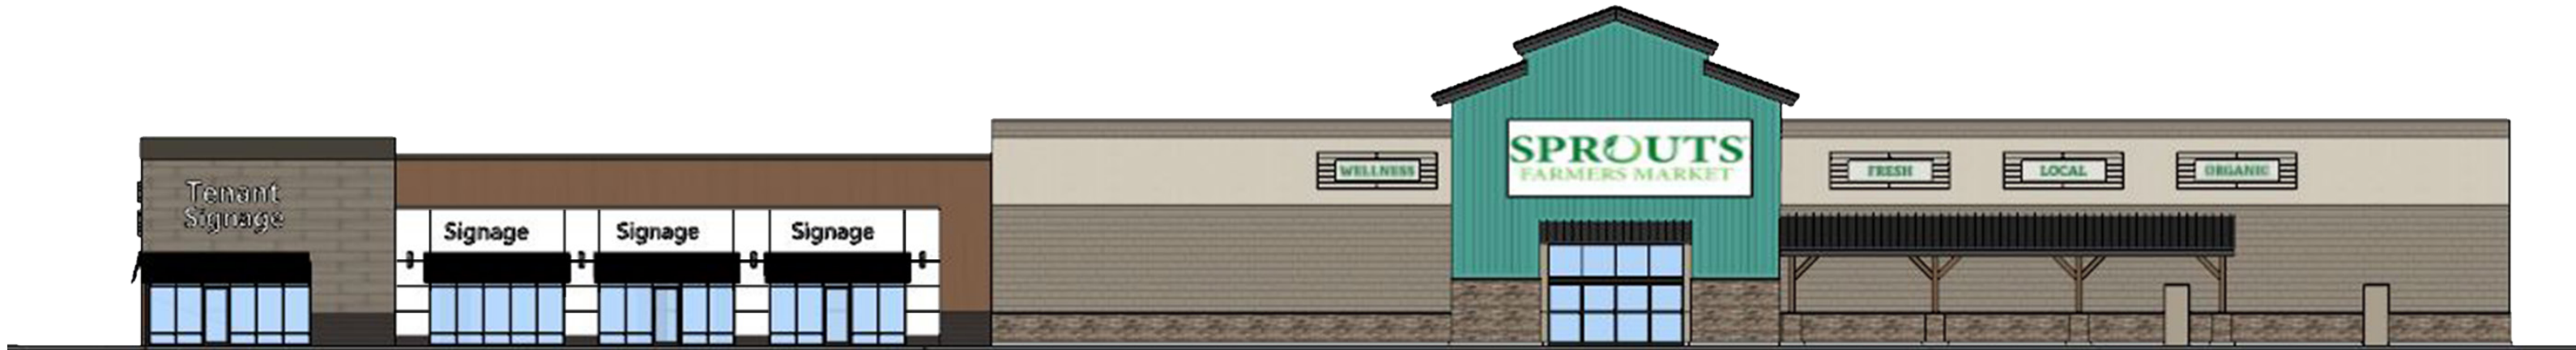

ELEVATION WITH CONTEXT





