

PARCELS INCLUDED IN THE SURVEY				
PARCEL	PARCEL ID	DESCRIPTION	ZONING	

Note 20
Is all platted lots


SEE SHEETS 3, 4, 5, AND 6 FOR DRAWING DETAILS

R E V I S I O N S				
FB/PG	DATE	DRAWN	REVISION	OK'D
	8/30/22	KLJ	REVS PER RECEIPT OF NEW TITLE COMM	CJH



JCH
CONSULTING GROUP, INC.
LAND DEVELOPMENT • SURVEYING & MAPPING
PLANNING • ENVIRONMENTAL • G.I.S.
426 SW 15TH STREET, OCALA, FLORIDA 34471
PHONE (352) 405-1482 FAX (888) 272-8335 www.JCHgroup.com
CERTIFICATE OF AUTHORIZATION - L.R. 0071

ALTA/NSPS LAND TITLE SURVEY FOR:
TDC DELTONA LAND, LLC.
 A PORTION OF SECTIONS 1, 2 AND 11, TOWNSHIP 17 SOUTH, RANGE 21 EAST
 MARION COUNTY, FLORIDA

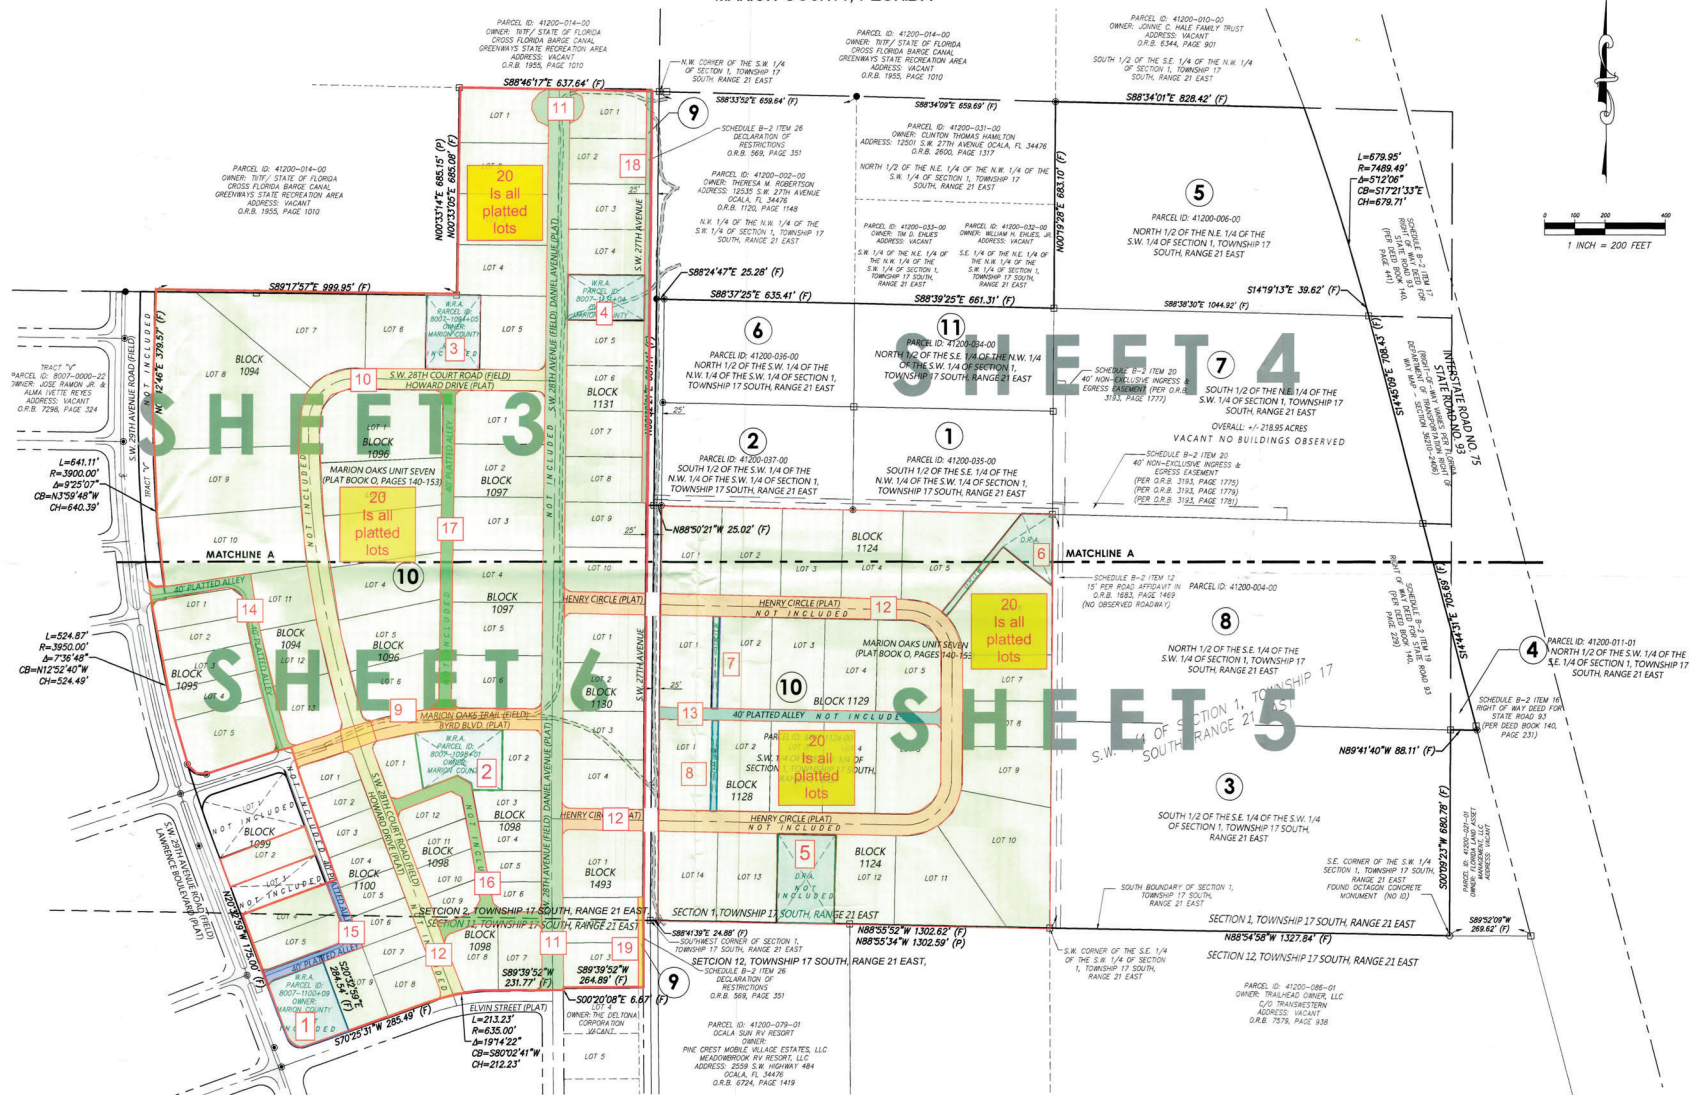

MARION COUNTY, FLORIDA

ALTA/NSPS LAND TITLE SURVEY
-FOR-
TDC DELTONA LAND, L.L.C.

FB/PG		FIELD DATE		JOB NO. 200748ALTA_R	2 OF 6
22-2/54-58		05/17/22			
DRAWING DATE	BY	APPROVED		SCALE 1" = 200'	
06/07/22	KLJ	CJH			