


BOUNDARY + TOPOGRAPHIC SURVEY FOR:
ARMSTRONG BROTHERS DEVELOPMENT GROUP, LLC
 A PORTION OF SECTIONS 17, 19 AND 20, TOWNSHIP 16 SOUTH, RANGE 21 EAST
 MARION COUNTY, FLORIDA

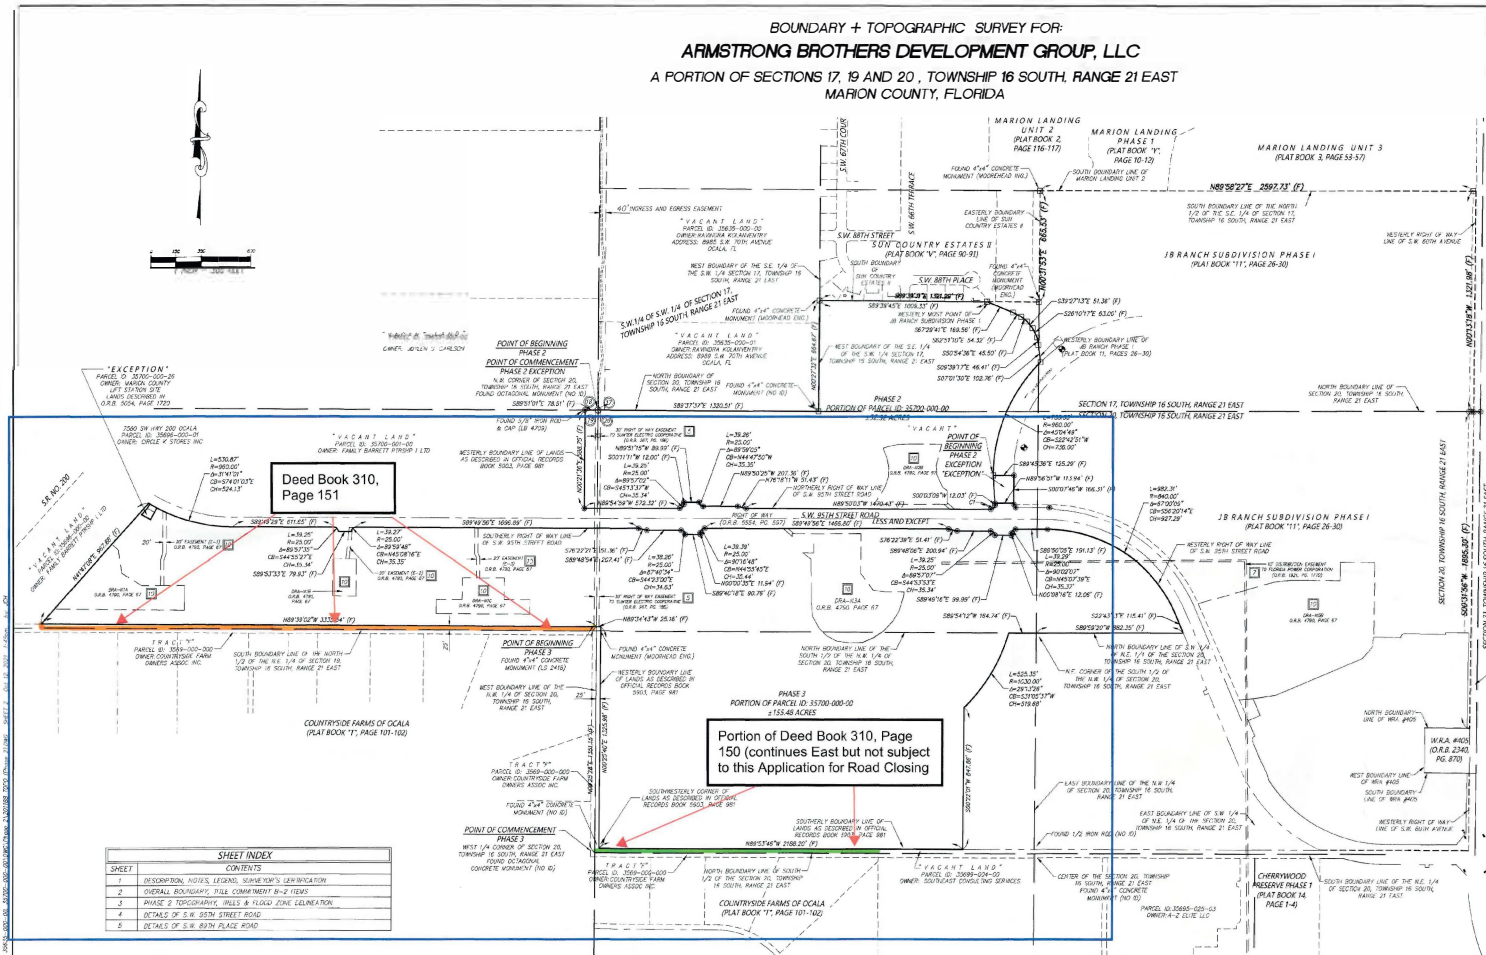

SHEET INDEX	
SHEET	CONTENTS
1	DESCRIPTION, NOTES, LEGEND, SURVEYOR'S CERTIFICATION

SHEET 2 OF 5
 ONE IS NOT COMPLETE WITHOUT THE OTHERS

SEE SHEET 1 OF 5 FOR DESCRIPTION, NOTES,
 LEGEND, SURVEYOR'S CERTIFICATION, ETC.

REVISIONS				
NO.	DATE	BY	REASON	CHK
1	01/17/21	RL	AND PHASE 2 TOPOGRAPHY	RL



LOCATED IN SECTIONS 17, 19 & 20,
 TOWNSHIP 16
 SOUTH, RANGE 21 EAST
 MARION COUNTY, FLORIDA

BOUNDARY + TOPOGRAPHIC SURVEY
 -FOR-
 ARMSTRONG BROTHERS DEVELOPMENT
 GROUP, LLC

DATE	FILED DATE	JOB NO.	2 OF 5
01/17/21	06/17/21	201187TOPH43	
DATE	BY	SCALE	
01/17/21	RL	1" = 300'	