


EXHIBIT "A"

SHEET 1 OF 1

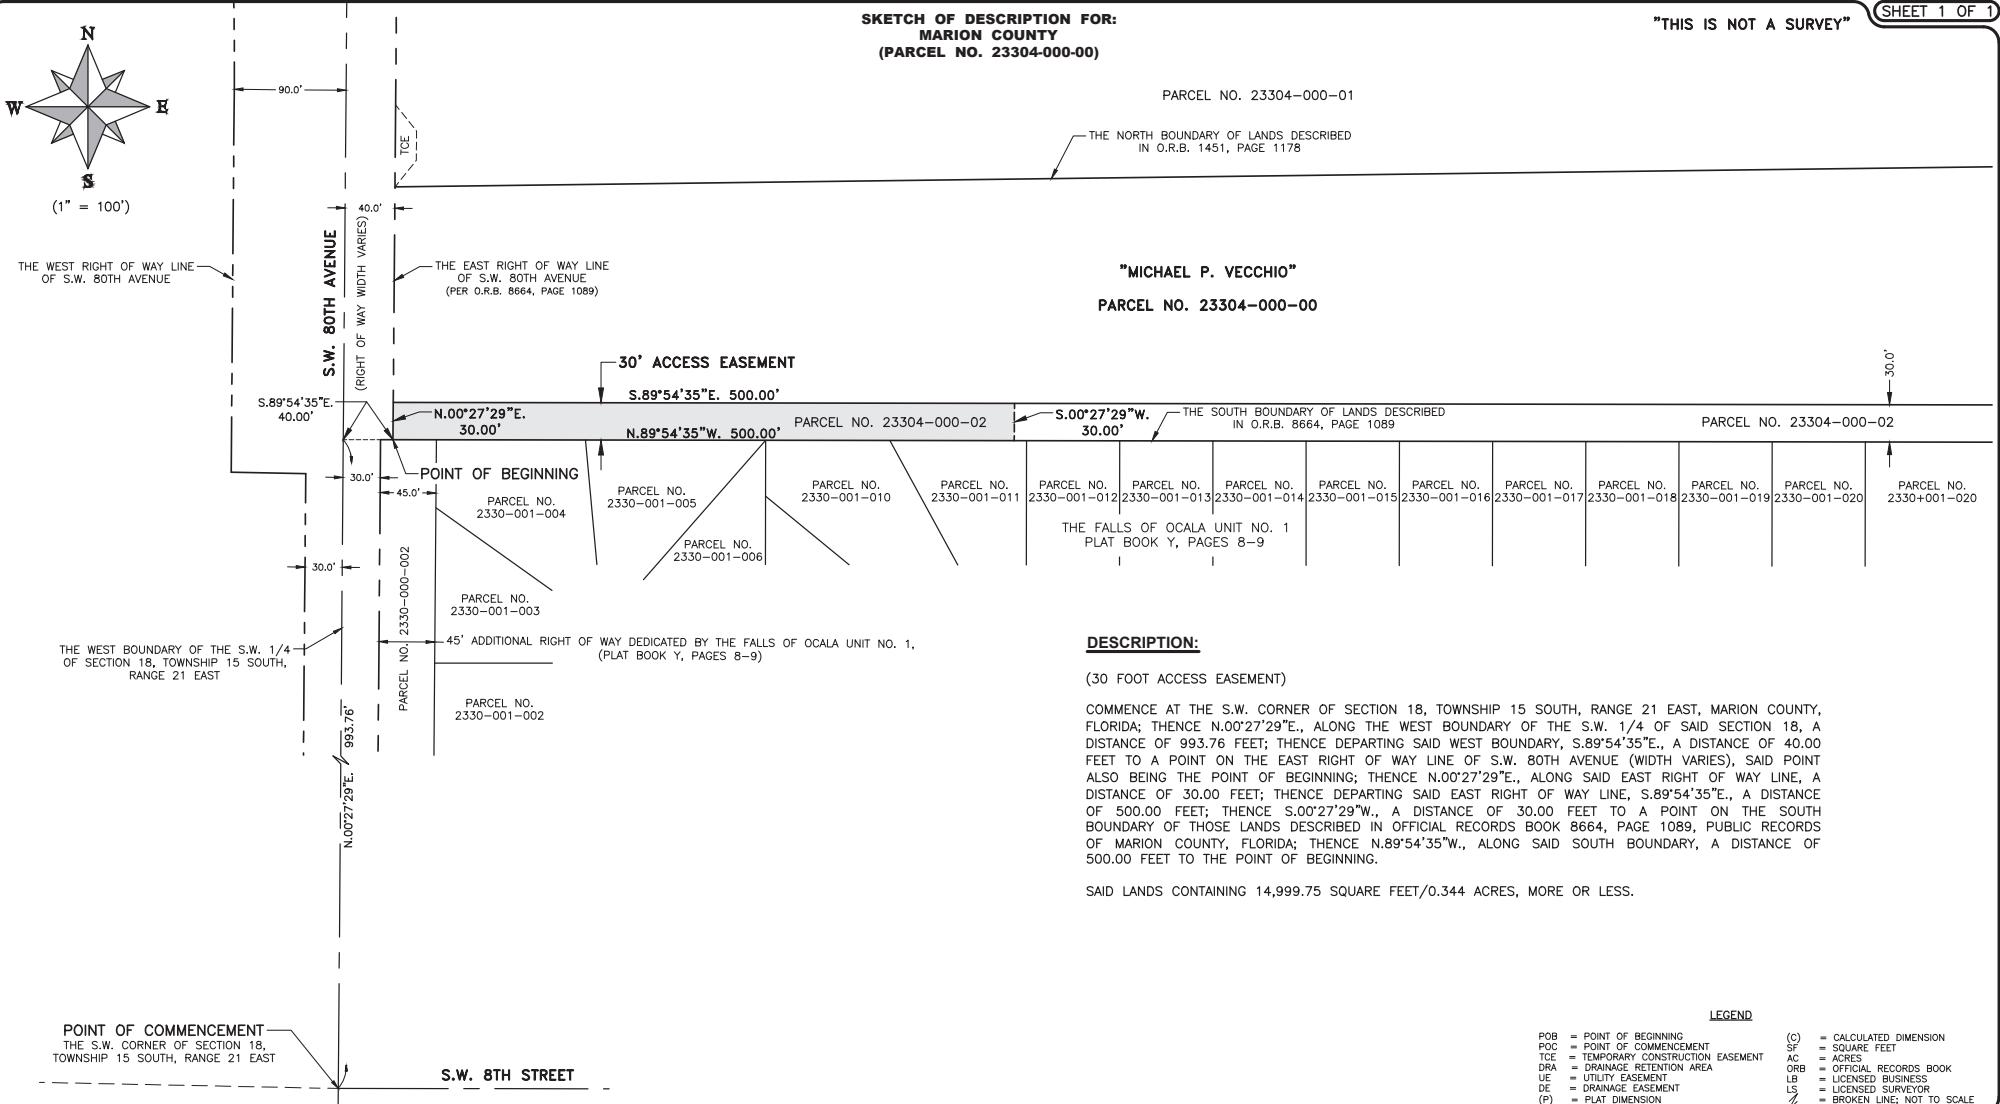

SURVEYOR'S CERTIFICATION:

THIS SKETCH WAS PREPARED IN ACCORDANCE WITH THE STANDARDS OF PRACTICE
ESTABLISHED IN CHAPTER 5J-17, FLORIDA ADMINISTRATIVE CODE, FOR A SKETCH
OF DESCRIPTION.

DATE

GLEN H. PREECE, JR., P.S.M. - LS 5427



STATE CERTIFIED SDVBE



BELLWETHER PROFESSIONAL PARK
2201 S.E. 30TH AVENUE, SUITE 102
OCALA, FL 34471
PHONE: (352) 351-0091
FAX: (352) 351-0093 FAX
EMAIL: glen@plsinc.us

(LICENSED BUSINESS NO. 7389)

DATE OF SKETCH: OCTOBER 27, 2025

DRAWN:	G.H.P.	REVISIONS	BY	DATE
CHECKED:	G.H.P.			
F.B./PG.	N/A			
FILE INFO:				
18-15-21				
SCALE: 1" = 100'		COPYRIGHT © 2025	J.O. #20-118 (VECCHIO ACCESS EASEMENT)	