


SKETCH OF DESCRIPTION "UPLANDS STEWARDSHIP DISTRICT BOUNDARY"

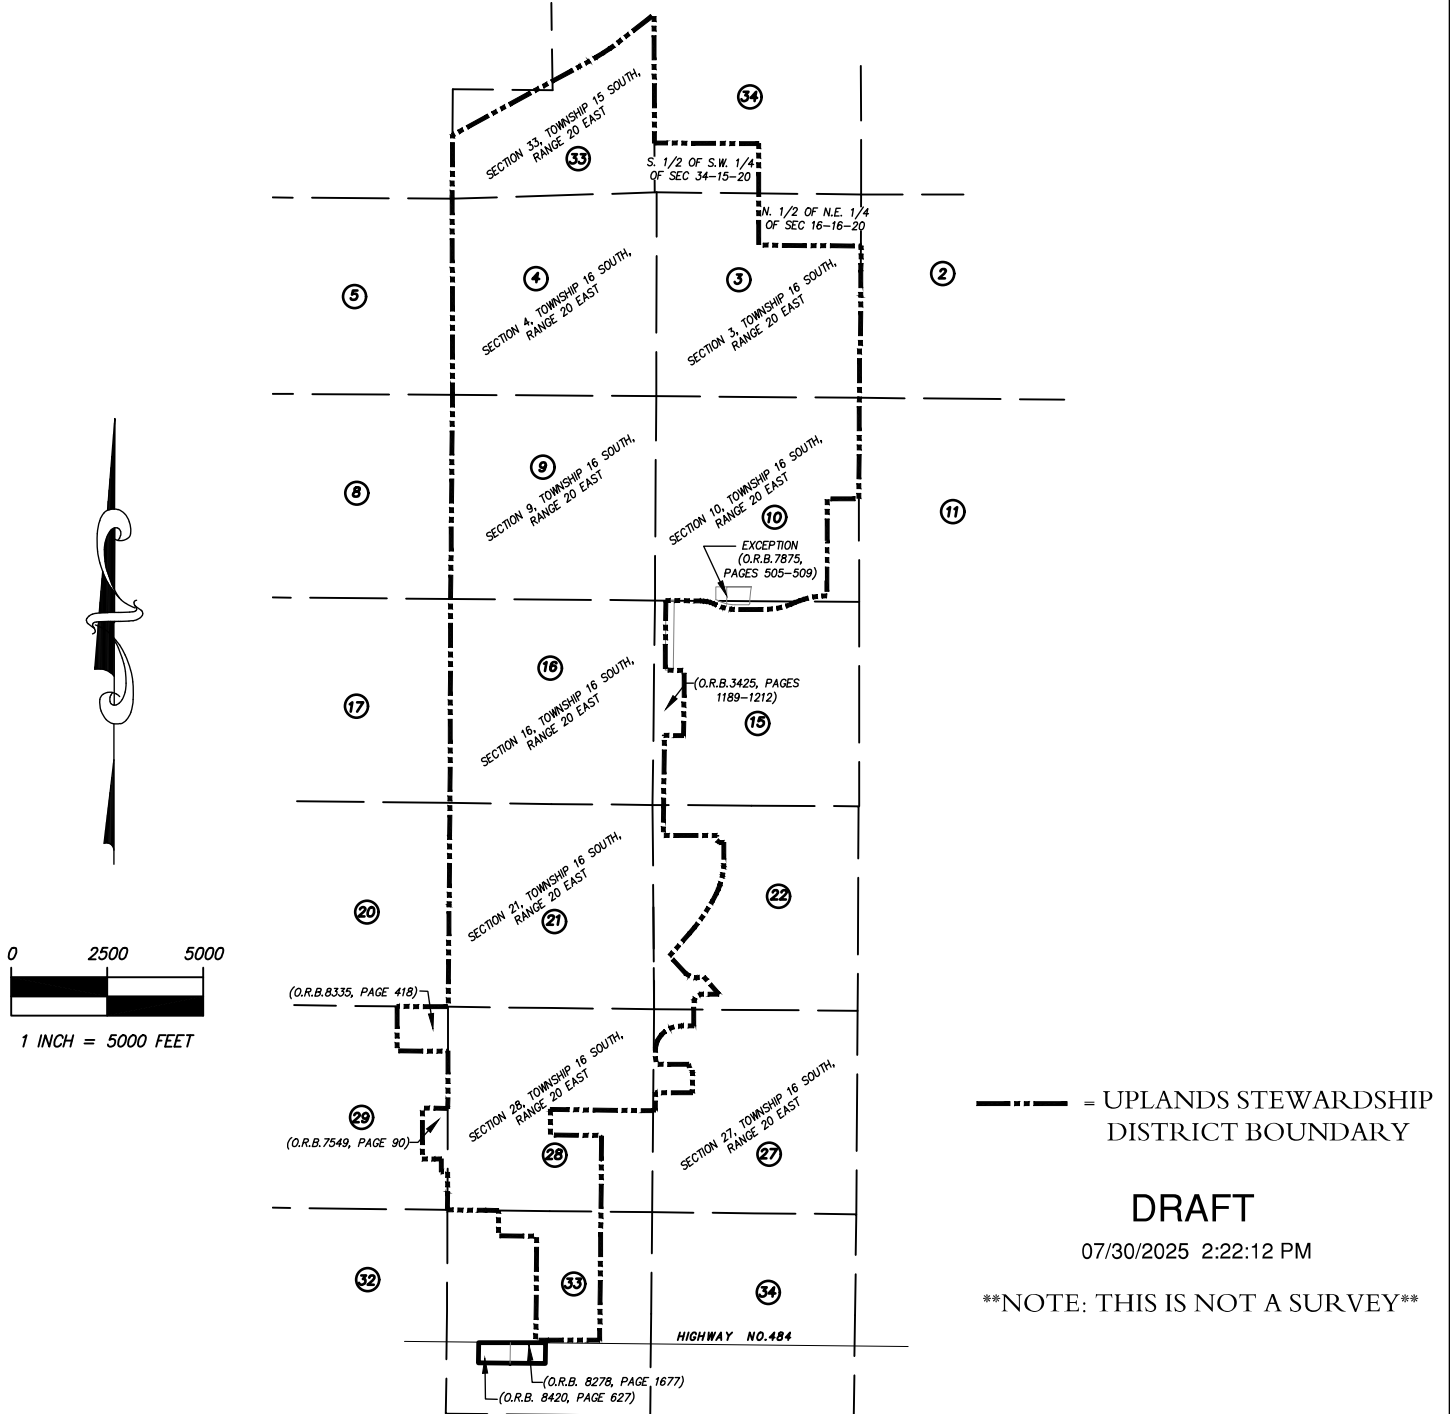

COMPOSITE SKETCH


—OF—

UPLANDS STEWARDSHIP DISTRICT BOUNDARY

SECTIONS 3, 4, 9, 10, 11, 16, 21, AND 28,
TOWNSHIP 16 SOUTH, RANGE 20 EAST,
&
SECTIONS 33, 34, TOWNSHIP 15 SOUTH,
RANGE 20 EAST,

MARION COUNTY

FLORIDA

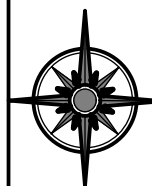

JCH

CONSULTING GROUP, INC.

LAND DEVELOPMENT + SURVEYING & MAPPING
PLANNING + ENVIRONMENTAL + G.I.S.
3128 NW BLITCHTON ROAD, OCALA, FLORIDA 34475
PHONE (352) 405-1482 FAX (888) 272-8335 www.JCHcg.com
CERTIFICATE OF AUTHORIZATION - L.B. 8071

PREPARED FOR:

ON TOP OF THE WORLD
COMMUNITIES, LLC

DATE: 07/26/2025 PROJ: 17126SKR (WESTERN LANDS)
SCALE: --- DRAWN BY: M.A.
CHECKED BY: CJH