


ATTACHMENT F

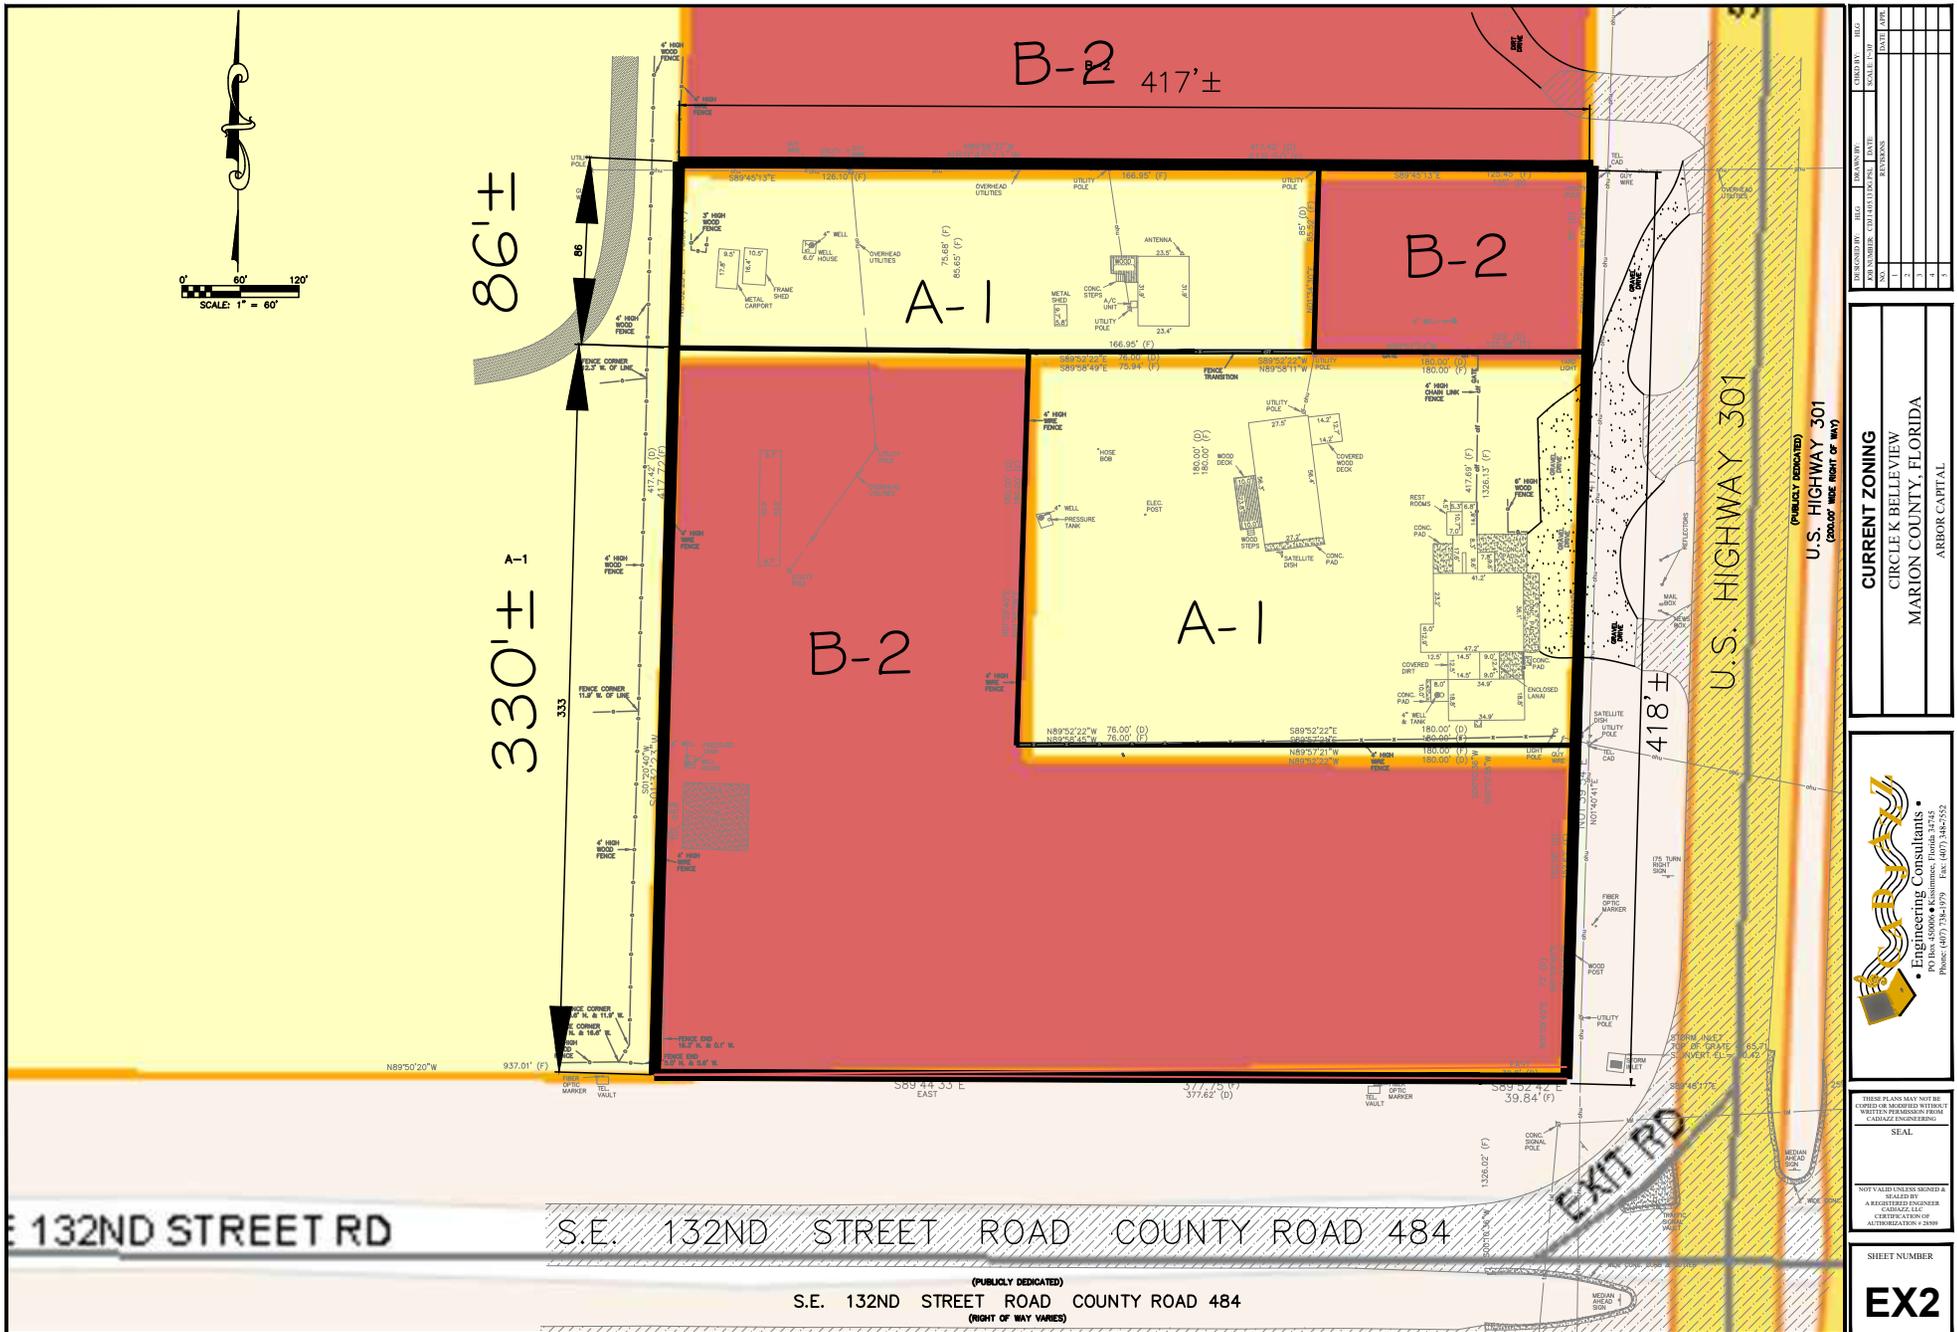

NO.	REVISIONS	DATE	BY	CHKD.
1				
2				
3				
4				
5				

CURRENT ZONING
 CIRCLE K BELLEVUE
 MARION COUNTY, FLORIDA
 ARBOR CAPITAL

Engineering Consultants, Inc.
 PO Box 450006 • Kissimmee, Florida 34745
 Phone: (407) 754-8799 Fax: (407) 342-5552


THIS PLAN HAS NOT BE
 COPIED OR REPRODUCED WITHOUT
 WRITTEN PERMISSION FROM
 CADAMAZ ENGINEERING

SEAL

NOT VALID UNLESS SIGNED A
 REGISTERED ENGINEER
 CADAMAZ LLC
 CERTIFICATION OF
 AUTHORIZATION FOR THIS
 PROJECT

SHEET NUMBER
EX2

ATTACHMENT F

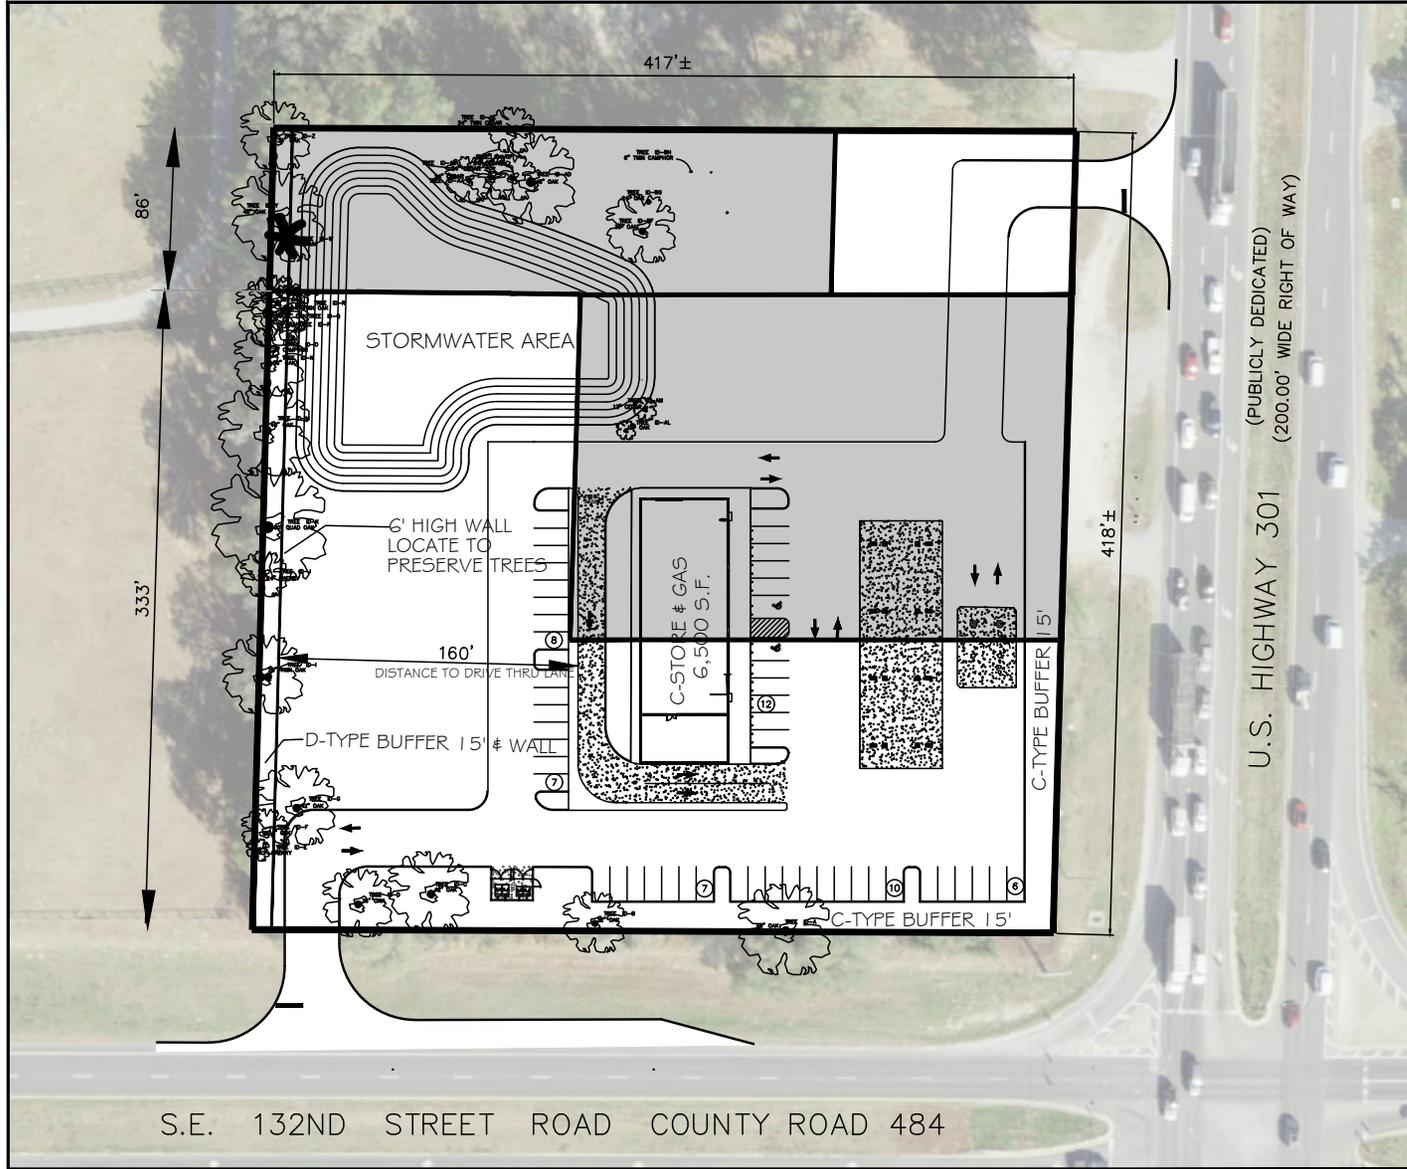



SCALE: 1" = 60'

REZONE AREA

TREES TO BE SAVED

NO.	DESCRIPTION	DATE	BY	DATE

CONCEPTUAL PLAN
CIRCLE K BELLEVUE
MARION COUNTY, FLORIDA
ARBOR CAPITAL



Engineering Consultants

Phone: (407) 238-4797 Fax: (407) 248-7552

THESE PLANS MAY NOT BE REPRODUCED OR TRANSMITTED IN ANY FORM OR BY ANY MEANS, WITHOUT PERMISSION IN WRITING FROM ENGINEERING CONSULTANTS, INC.

SEAL

NOT VALID UNLESS SIGNED & SEALED BY
A REGISTERED ENGINEER
ENGINEERING CONSULTANTS, INC.
CERTIFIED OFFICE OF ARCHITECTURE & ENGINEERING

SHEET NUMBER

EX3