



MARION OAKS UNIT SEVEN

A SUBDIVISION IN SECTIONS 1,2,3,10 & 11 - TWP17S-RGE21E. MARION COUNTY, FLORIDA SHEET 1 OF 14 SHEETS

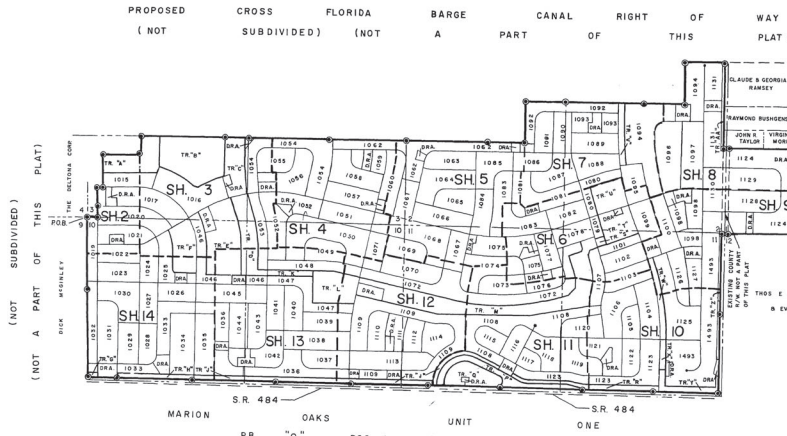

INDEX & KEY MAP

SCALE: 1" = 1000' TR - Indicates Tract DRA - Indicates Drainage Retention Area

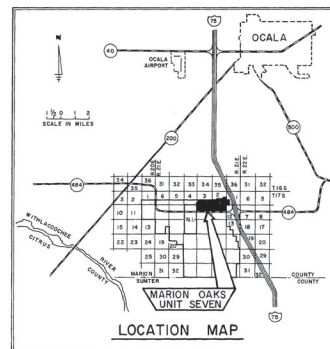

DEDICATION

KNOW ALL MEN BY THESE PRESENTS, THAT THE DELTONA CORPORATION being the owner in fee simple of the lands described in the foregoing caption to this Plat of MARION OAKS UNIT SEVEN, does hereby dedicate said lands and Plat for the uses and purposes therein expressed and dedicate the Throughfares, Drainage Rights-of-Way and Drainage Retention Areas shown hereon to the perpetual use of the Public.

By: James E. Vensel, Senior Vice President Wayne Allen, Assistant Secretary

STATE OF FLORIDA COUNTY OF DADE THIS IS TO CERTIFY that on the 15th day of May 1973 before me, an officer duly authorized to take acknowledgments in the State and County aforesaid, personally appeared James E. Vensel and Wayne Allen Senior Vice-President and Assistant Secretary, respectively, of the above named Deltona Corporation authorized to do business in the State of Florida, to me known to be the individuals and officers described in and who executed the foregoing Dedication and specially acknowledged the execution thereof to be their free act and deed as such officers hereunto duly authorized; that the official seal of said corporation is duly affixed thereto and that said Dedication is the act and deed of said corporation.

IN WITNESS WHEREOF, I have hereunto set my hand and seal on the above date: My Commission Expires July 9, 1975

SURVEYOR'S CERTIFICATE I, Arthur L. Day, hereby certify that I prepared this Plat and that it is a correct representation of the lands plotted, that this Plat complies with all provisions of Chapter 177, Florida Statutes, and with all of the Plat requirements adopted by the Board of County Commissioners of Marion County, Florida, and that the PRM's were set on May 16, 1973.

ABSTRACTOR'S CERTIFICATE I HEREBY CERTIFY THAT THE DELTONA CORPORATION is the apparent record owner of the lands plotted, that there are no delinquent taxes on such lands and that record title to access roads is held by Marion County or the State of Florida Dated at Miami Florida this 16th day of May 1973.

RESOLUTION This certifies that this plat was presented to the Board of County Commissioners of Marion County, Florida, and approved by them for record on the 5th day of June A.D. 1973.

CLERK'S CERTIFICATE I, John F. Nicholson, Clerk of the Circuit Court for Marion County, Florida, do hereby certify that this foregoing plat conforms to the provisions of chapter 177, Florida Statutes, was filed in my office for record on the 2nd day of June A.D. 1973 and recorded in the public records of said County on the 2nd day of June A.D. 1973, in plat book 0, pages 140 thru 143.

ENGINEER'S NOTES All radii are 25 feet unless otherwise noted. Distances on corner lots are to the intersection of block lines unless otherwise noted. Bearings and coordinates shown are grid on the Florida Coordinate System - West Zone. D.R.O.W. - Indicates Drainage Right-of-Way. P.C.P. - Indicates Permanent Control Points set at all street center line intersections, P.C.'s, P.T.'s, P.R.C.'s and P.C.C.'s, and not greater than 1000 feet apart. P.R.M. - Indicates Permanent Reference Monument set in accordance with all provisions of Chapter 177, Florida Statutes, and not greater than 1600 feet apart. Soil profile and percolation test data as submitted for this property, meet standards for septic tank installations. Applications for septic tank permits will be considered on a lot by lot basis, each dependent on its own merit, for construction in outlying areas of this subdivision not served by central sewage collection and treatment facilities. Use of individual septic tanks and water wells will be of a temporary nature pending installation of central water and sewer systems as specified in Rule 17-13 F.A.C. Department of Pollution Control. Use of septic tanks will not be permitted after sewers are installed. P.C., P.T., P.R.C. or P.C.C. set at all lot lines are radial to the street right-of-way curves they intersect unless otherwise noted. No land subject to flooding. D.R.A. - Indicates Drainage Retention Area. Permanent Reference Monuments set by A.L. DAY will be constructed as follows: a 4'x4'x30" concrete monument with a brass cap labeled "A.L. DAY, FLA. REG # 1235, P.R.M."

DESCRIPTION

SITUATED IN Sections 1,2,3,10 & 11, Township 17 South, Range 21 East, Marion County, Florida and being more particularly described as follows:

BEGIN at the Northwest corner of said Section 10, said corner being a Marion County Monument; thence S88°57'03"E 125.01 feet along the North line of said Section 10 to a P.R.M.; thence N00°11'16"E 156.62 feet to a P.R.M.; thence N00°17'31"E 380.03 feet to a P.R.M.; thence S89°42'29"E 600.5 feet to a P.R.M.; thence N00°17'31"E 486.73 feet to a P.R.M.; thence S89°08'37"E 741.80 feet to a P.R.M.; thence N00°51'23"E 310.00 feet to a P.R.M.; thence S89°08'37"E 1364.34 feet along the North line S 1/2, SW 1/4, said Section 3 to a P.R.M.; thence continue S89°08'37"E 380.02 feet along last described line to a P.R.M.; thence S89°08'37"E 1379.07 feet along the North line S 1/2, SE 1/4, said Section 3 to a P.R.M.; thence continue S89°08'37"E 1275.00 feet along last described line to a P.R.M.; thence S89°10'20"E 1327.25 feet along the North line SW 1/4, SW 1/4, said Section 2 to a P.R.M.; thence continue S89°10'20"E 663.63 feet along the North line NW 1/4, SE 1/4, SW 1/4, said Section 2 to a P.R.M.; thence N00°44'00"E 679.72 feet along the West line SE 1/4, NE 1/4, SW 1/4, said Section 2 to a P.R.M.; thence S89°17'18"E 663.08 feet along the North line SE 1/4, NE 1/4, SW 1/4, said Section 2 to a P.R.M.; thence S89°17'15"E 1326.08 feet along the North line S 1/2, NW 1/4, SE 1/4, said Section 2 to a P.R.M.; thence continue S89°17'15"E 663.03 feet along the North line SW 1/4, NE 1/4, SE 1/4, said Section 2 to a P.R.M.; thence N00°33'41"E 685.15 feet along the West line NE 1/4, NE 1/4, SE 1/4, said Section 2 to a P.R.M.; thence S89°24'18"E 637.51 feet along a portion of the North line SE 1/4, said Section 2 to a P.R.M.; said P.R.M. bearing N89°24'18"W and distant 25.00 feet from the N.E. corner of said SE 1/4, Section 2; thence S00°30'35"W 1372.92 feet to a P.R.M.; thence S89°10'41"E 25.00 feet along the North line SE 1/4, SE 1/4, said Section 2 to a P.R.M.; thence S88°42'16"E 1323.70 feet along the North line SW 1/4, SW 1/4, said Section 1, to a P.R.M.; thence S00°20'40"W 1367.95 feet along the East line SW 1/4, SW 1/4, said Section 1 to a P.R.M.; thence N88°55'34"W 1327.59 feet along the South line said Section 1 to a Marion County Monument; find the Southwest corner of said Section 1; thence N88°56'09"W, 2500 feet along the South line said Section 2 to a P.R.M.; thence S00°30'35"W, 0.42 feet; thence S00°20'09"E 292.96 feet to a P.R.M.; thence continue S00°20'09"E 1359.85 feet to a P.R.M.; thence along the Northerly right-of-way line of STATE ROAD 484 the following courses: N88°51'37"W 1096.57 feet to a P.R.M.; N88°51'37"W 1265.13 feet to a P.R.M.; N88°51'37"W 1358.29 feet to a P.R.M.; N88°51'37"W 1055.67 feet to a P.R.M.; N88°51'37"W 1364.91 feet to a P.R.M.; N88°51'37"W 1400.00 feet to a P.R.M.; N88°51'37"W 1360.00 feet to a P.R.M.; N88°51'37"W 1215.00 feet to a P.R.M.; N88°51'37"W 485.83 feet to a P.R.M.; said P.R.M. lying on the West line of said Section 10, bearing N00°11'16"E and distant 49.65 feet from the Southwest corner NW 1/4, said Section 10 thence N00°11'16"E, 1399.86 feet along the West line said Section 10 to a P.R.M.; thence continue N00°11'16"E, 1217.23 feet along last described line to the POINT OF BEGINNING. LESS the East 25.00 feet of the SE 1/4, SE 1/4, said Section 2 and LESS the West 25.00 feet of the SW 1/4, SW 1/4, said Section 1. ALL lying and being in MARION COUNTY, FLORIDA and containing 1059.33 acres more or less.

JOINDER OF MORTGAGEE

Samuel Grayson, Lillian Grayson, Daniel Levine, Irving Ginsburg, Nathan Saks, Regina Saks, Irving Miller, Edward Saks, Eileen Oper, Herbert E. Saks, and Biele Associates, a Joint Venture Composed of Harry D. Biele, Albert N. Biele, Daniel Biele, Lawrence D. Biele and Rita Kane, Mortgagees in and agree to the dedication by the developer contained in this plat, and the recording thereof, for the purposes expressed therein, and for the purpose of making the aforesaid mortgage subordinate and subject in all respects to the dedications contained in this plat.

Samuel Grayson, Lillian Grayson, Daniel Levine, Irving Ginsburg, Nathan Saks, Regina Saks, Irving Miller, Edward Saks, Eileen Oper, Herbert E. Saks, and Biele Associates, a Joint Venture composed of Harry D. Biele, Albert N. Biele, Daniel Biele, Lawrence D. Biele and Rita Kane. Signed, sealed and delivered in the presence of: John Wade Ford, Attorney in Fact; Herbert E. Saks, Attorney in Fact.

Before me personally appeared Herbert E. Saks, Attorney in Fact, to me well known and known to me to be the person described in and who executed the foregoing instrument, and acknowledged to and before me that he executed said instrument for the purposes therein expressed. Witness my hand and official seal, this 16th day of May 1973.

Notary Public, State of Florida at Large, My Commission expires: May 9, 1974

JOINDER OF MORTGAGEE

Irving Yelen, David Kimmelman and Henry Gordon, as Trustees, Mortgagees in and agree to the dedication by the developer contained in this plat, and the recording thereof, for the purposes expressed therein, and for the purpose of making the aforesaid mortgage subordinate and subject in all respects to the dedications contained in this plat.

Irving Yelen, David Kimmelman and Henry Gordon, as Trustees. Signed, sealed and delivered in the presence of: John Wade Ford, Attorney in Fact; Wayne Allen, Attorney in Fact. BANK OF KENDALL. Signed, sealed and delivered in the presence of: John Wade Ford, Attorney in Fact; Wayne Allen, Attorney in Fact.

Before me personally appeared Wayne Allen, Attorney in Fact, to me well known and known to me to be the person described in and who executed the foregoing instrument, and acknowledged to and before me that he executed said instrument for the purposes therein expressed. Witness my hand and official seal, this 16th day of May 1973.


Notary Public, State of Florida at Large, My Commission expires: May 9, 1974

The Board of County Commissioners of Marion County, Florida, as a condition precedent to the acceptance of this plat for recording in the Public Records, does hereby notify all present and future owners of property shown on this plat that the lands included in this plat are subject to special assessments as may be permitted by law to finance costs incurred in connection with the construction of a central water system and sewer system when, in the opinion of said Board or other governing agency having jurisdiction, such facilities become necessary in order to protect the environment and the health, safety, and welfare of the general public.

NOTICE: There may be additional restrictions that are not recorded on this plat that may be found in the public records of this County

PLAT BOOK 0
AND PAGE 141


NOTICE: There may be additional restrictions that are not recorded on this plat that may be found in the public records of this County.

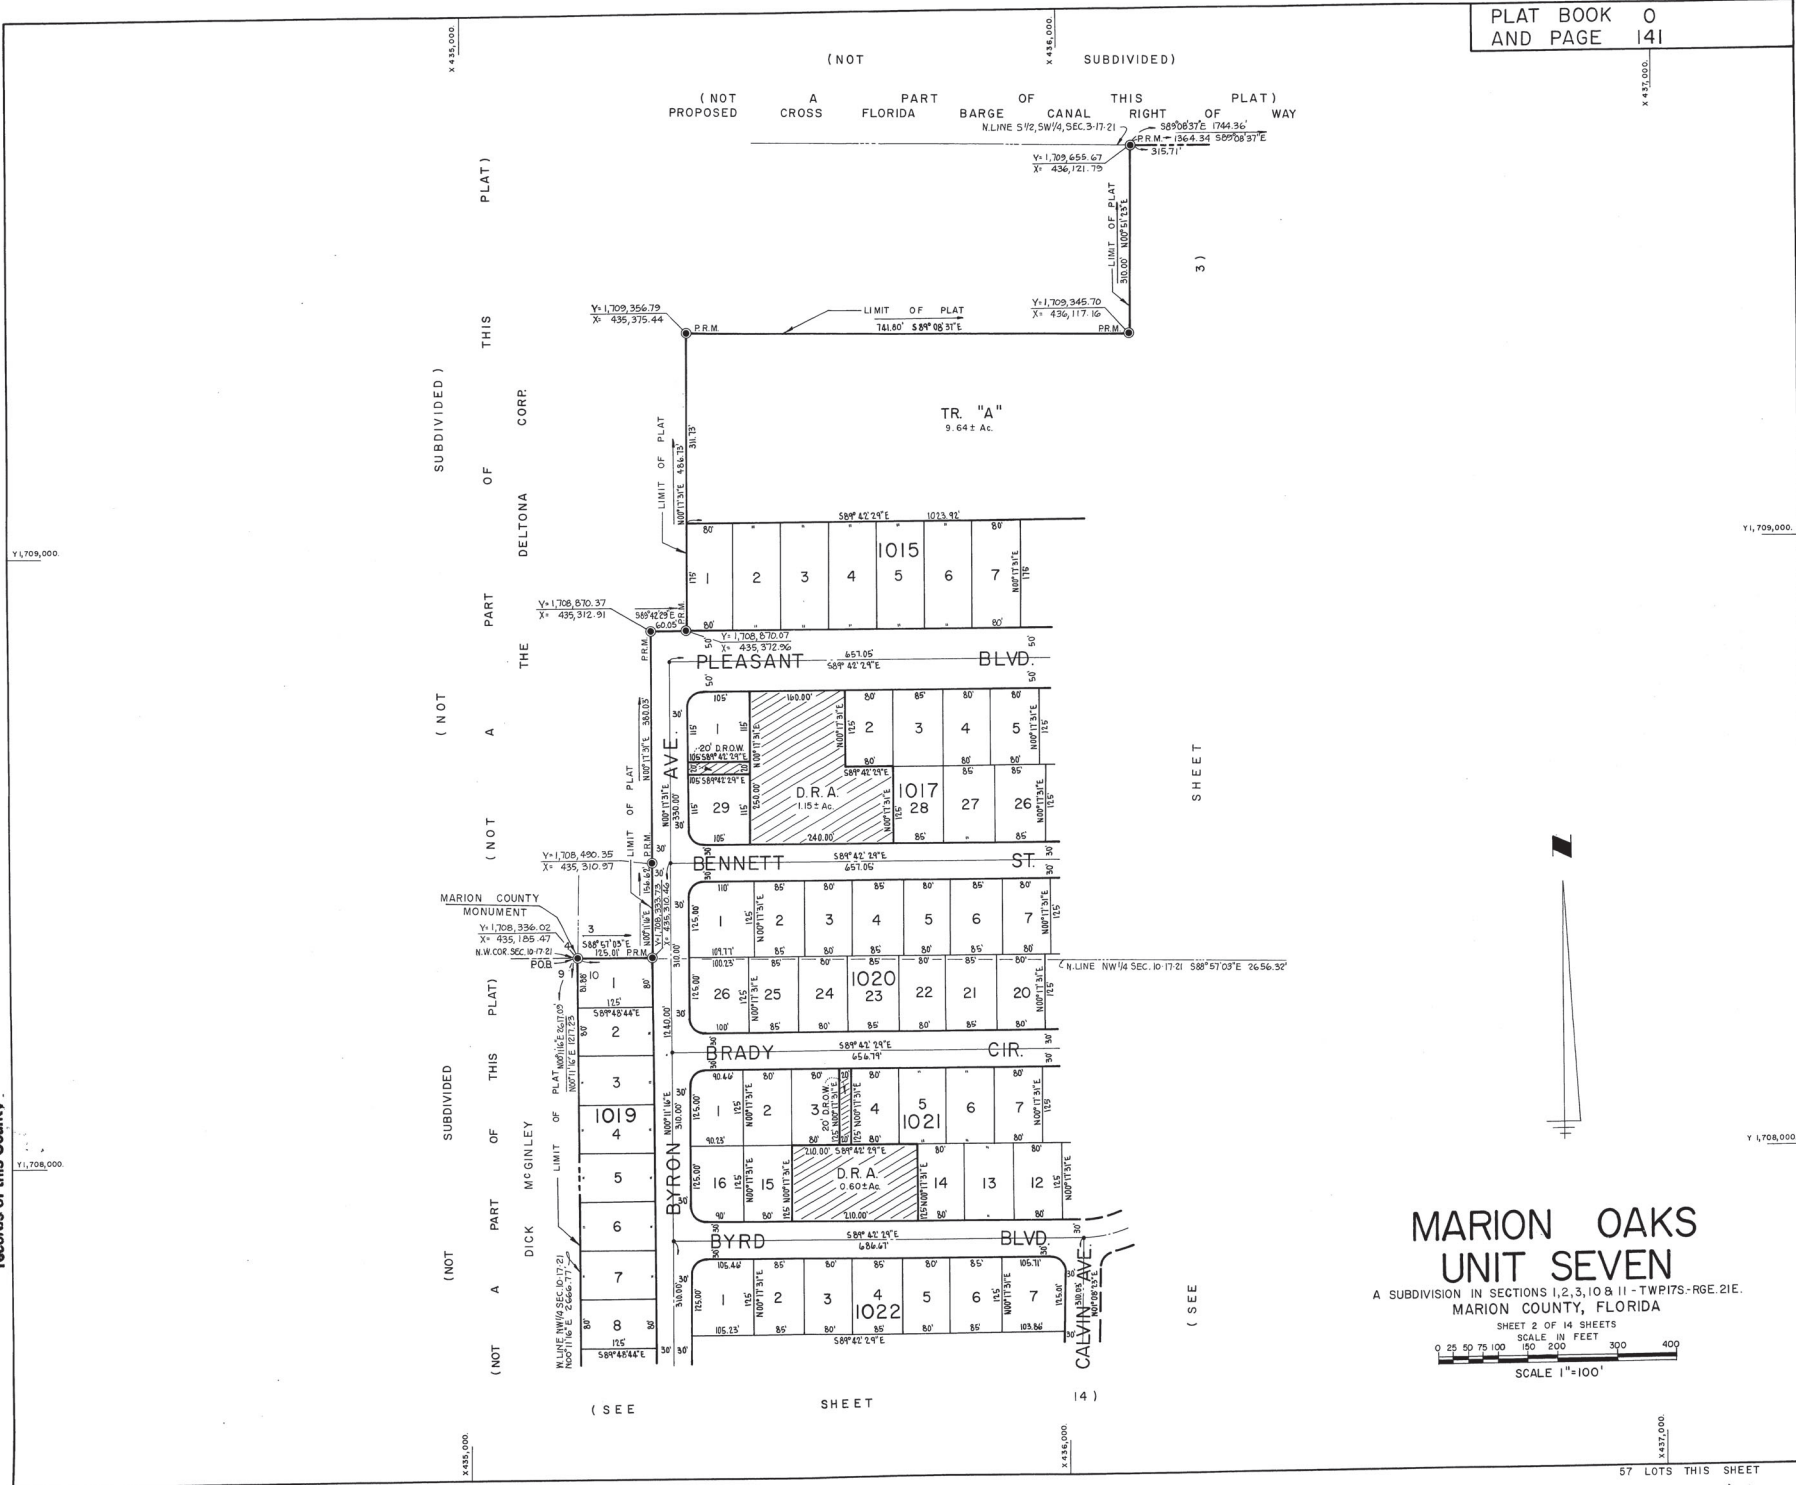

**MARION OAKS
UNIT SEVEN**
A SUBDIVISION IN SECTIONS 1, 2, 3, 10 & 11 - TWP17S - RGE. 21E.
MARION COUNTY, FLORIDA
SHEET 2 OF 14 SHEETS
SCALE IN FEET
0 25 50 75 100 150 200 300 400
SCALE 1"=100'

57 LOTS THIS SHEET

PLAT BOOK 0 AND PAGE 142

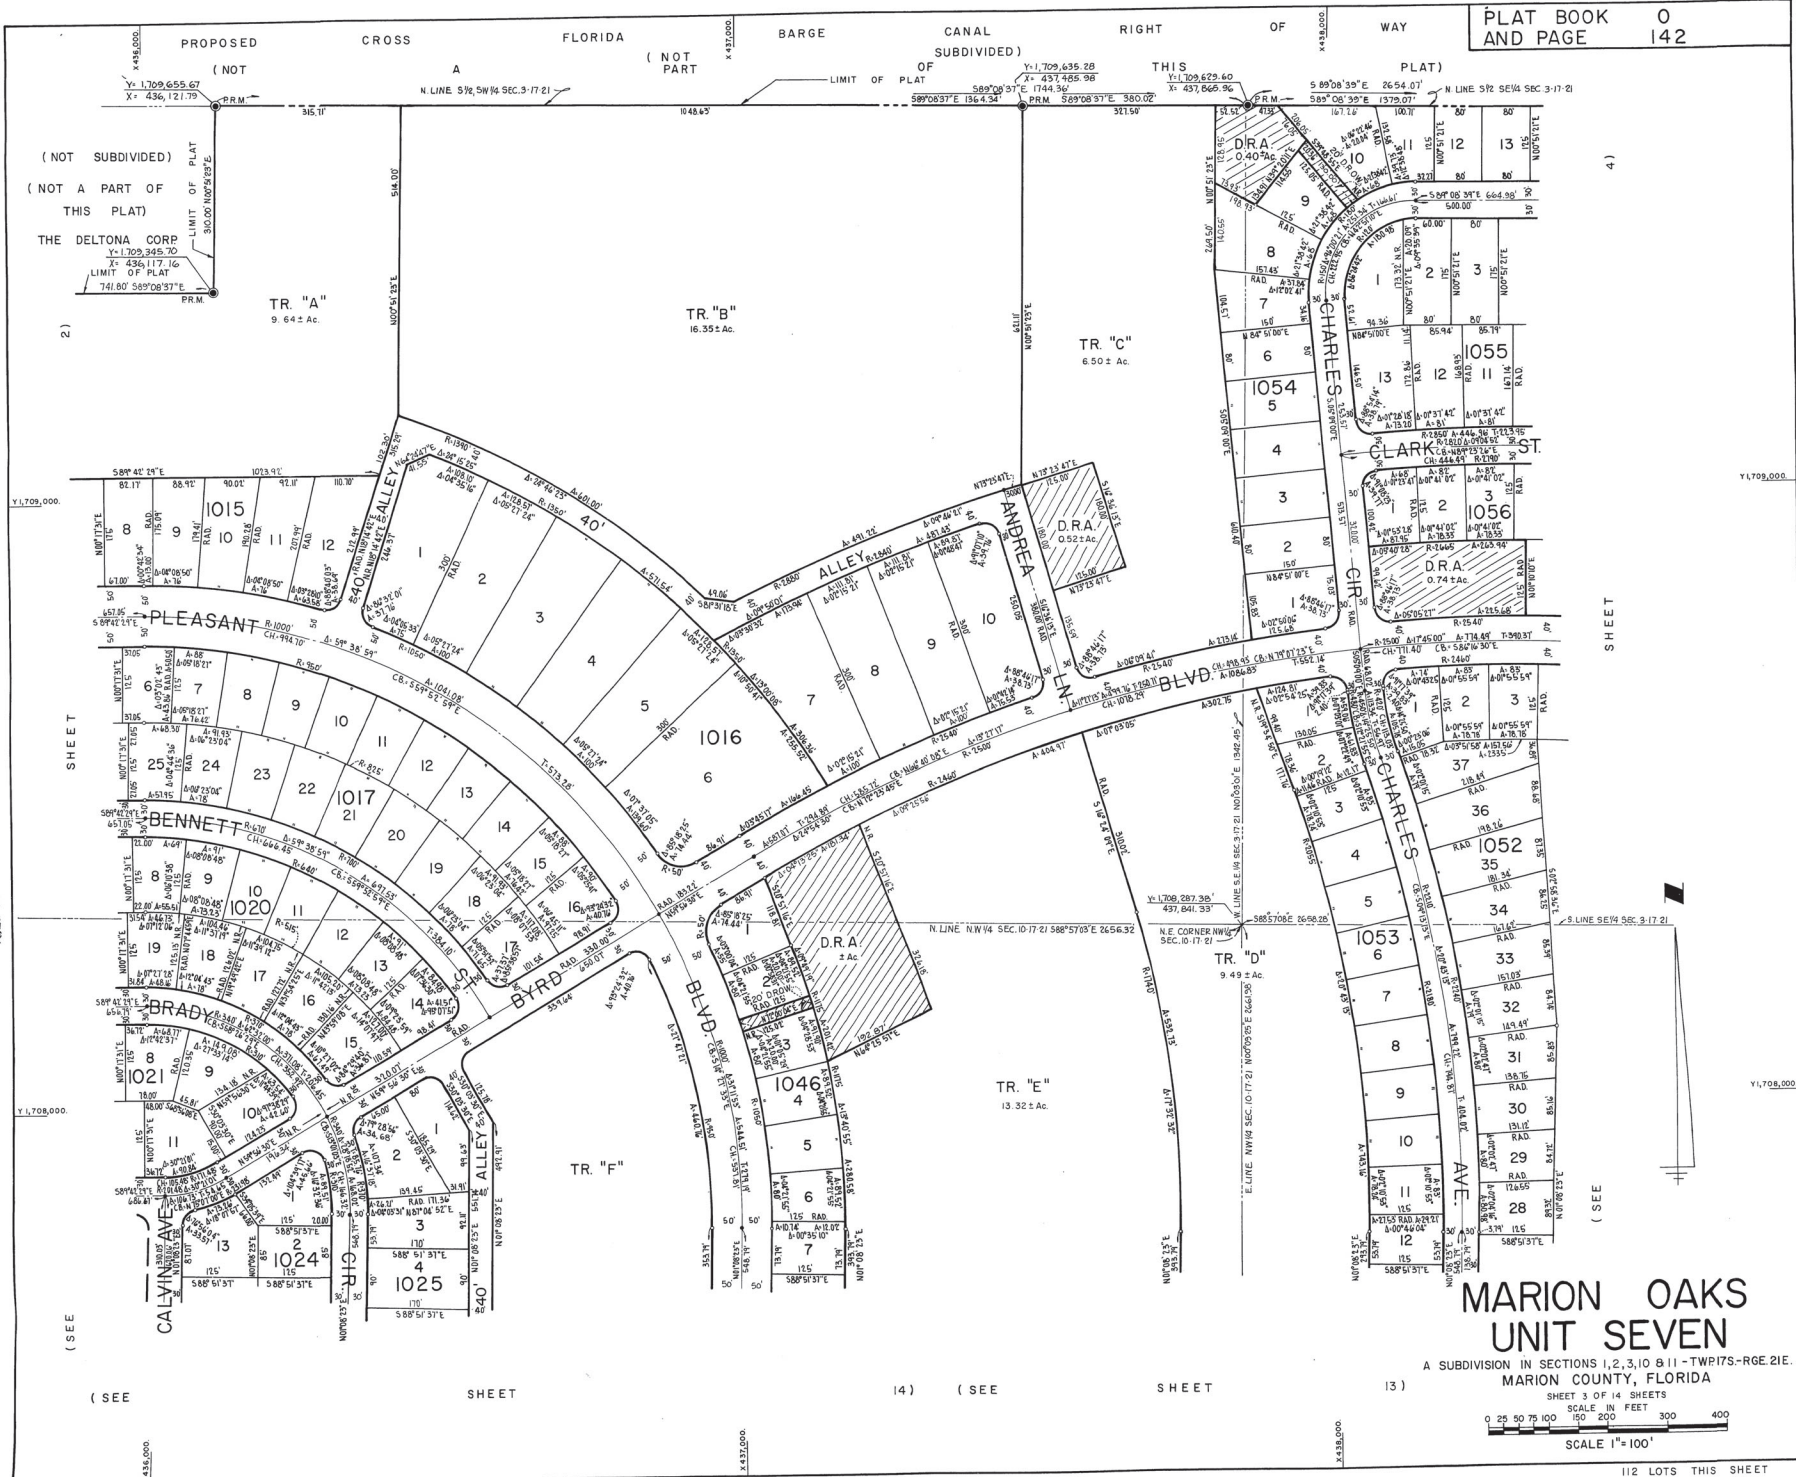

NOTICE: There may be additional plat restrictions that are not recorded on this plat that may be found in the public records of this County

SHEET

(SEE

(SEE

SHEET

14)

(SEE

SHEET


13)

SHEET


(SEE

MARION OAKS UNIT SEVEN

A SUBDIVISION IN SECTIONS 1, 2, 3, 10 & 11 - TWP. 17S - RGE. 21E. MARION COUNTY, FLORIDA

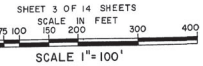

112 LOTS THIS SHEET

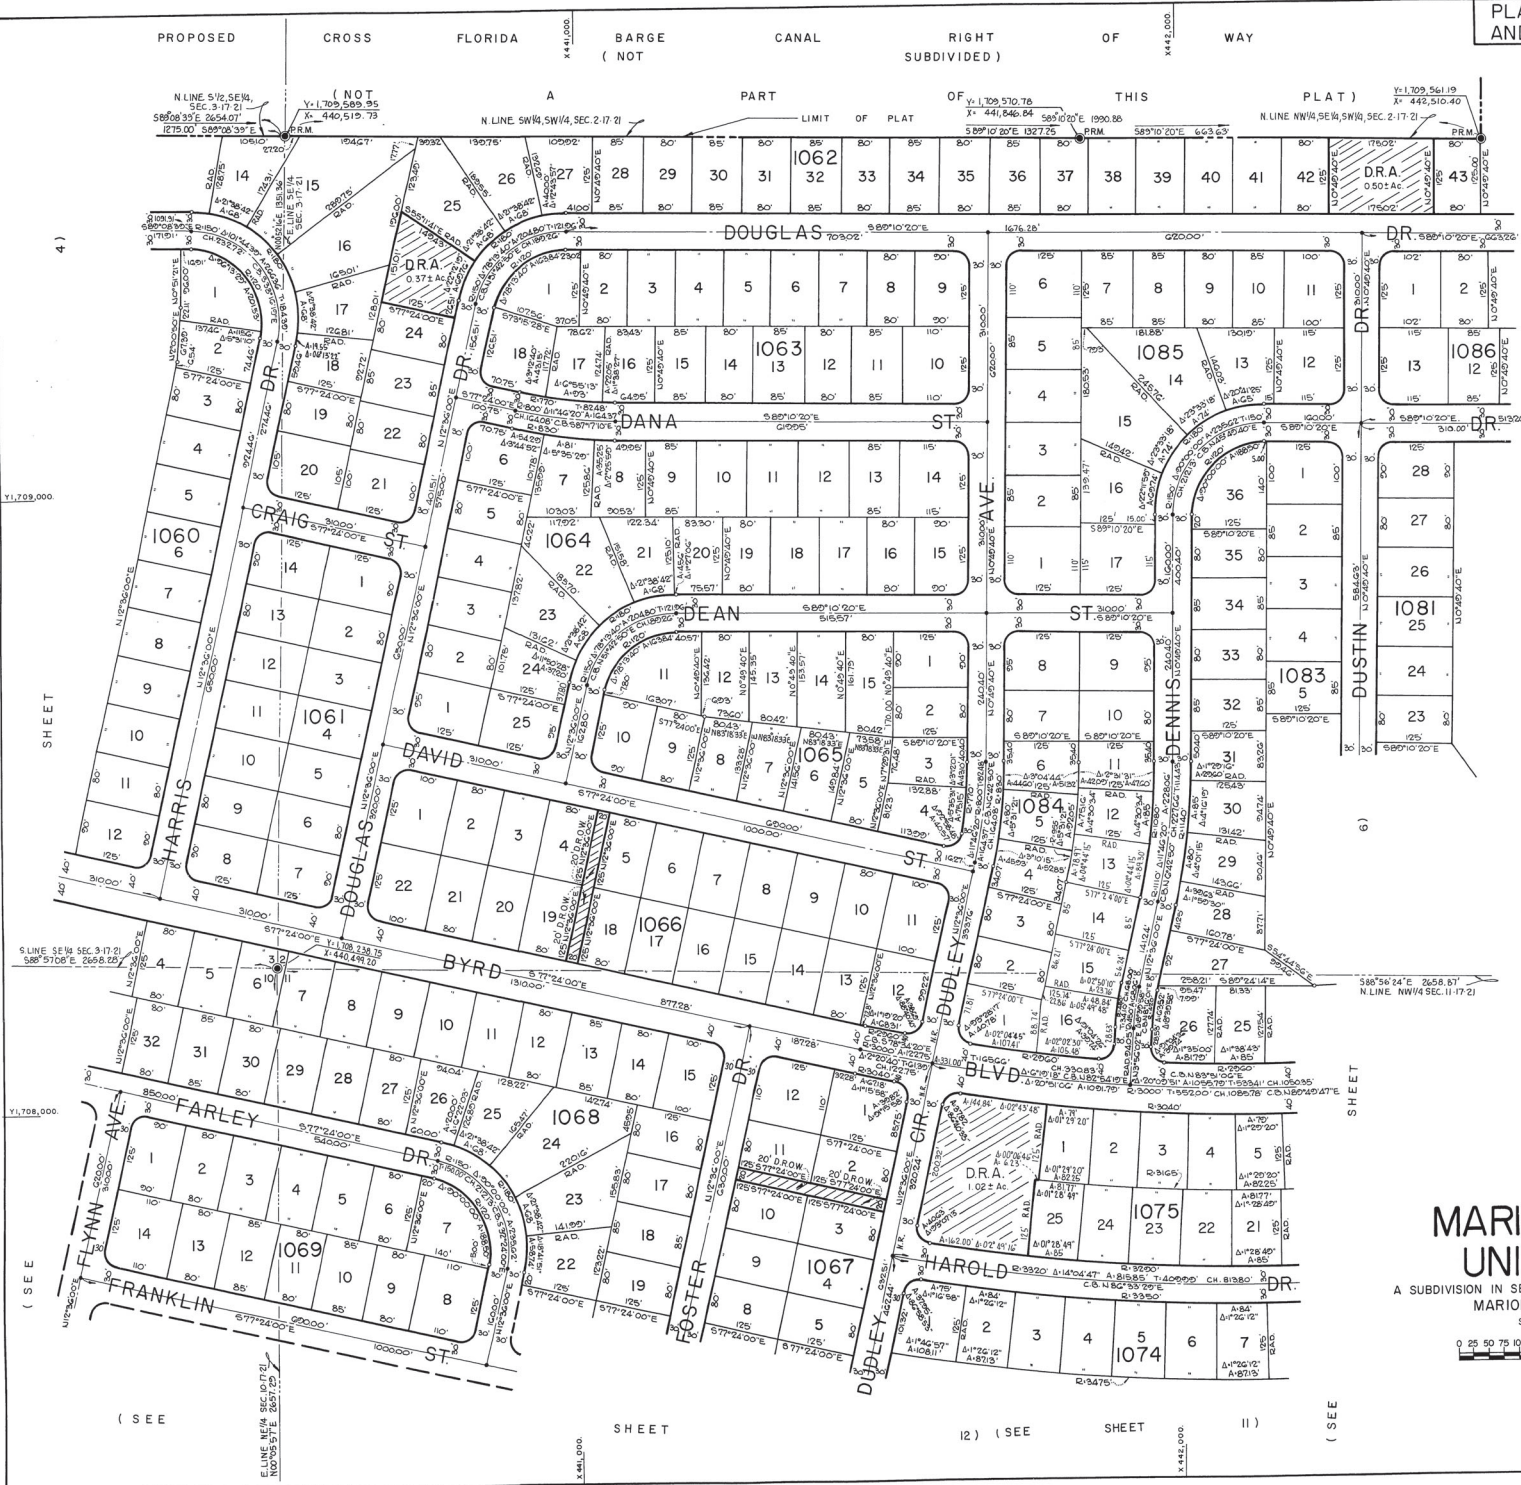


NOTICE: There may be additional restrictions that are not recorded on this plat that may be found in the public records of this County

**MARION OAKS
UNIT SEVEN**

A SUBDIVISION IN SECTIONS 1, 2, 3, 10 & 11 - TWP17S - RGE. 21E.
MARION COUNTY, FLORIDA


SHEET 5 OF 14 SHEETS

SCALE IN FEET

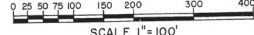

SCALE 1" = 100'

PLAT BOOK 0
AND PAGE 145

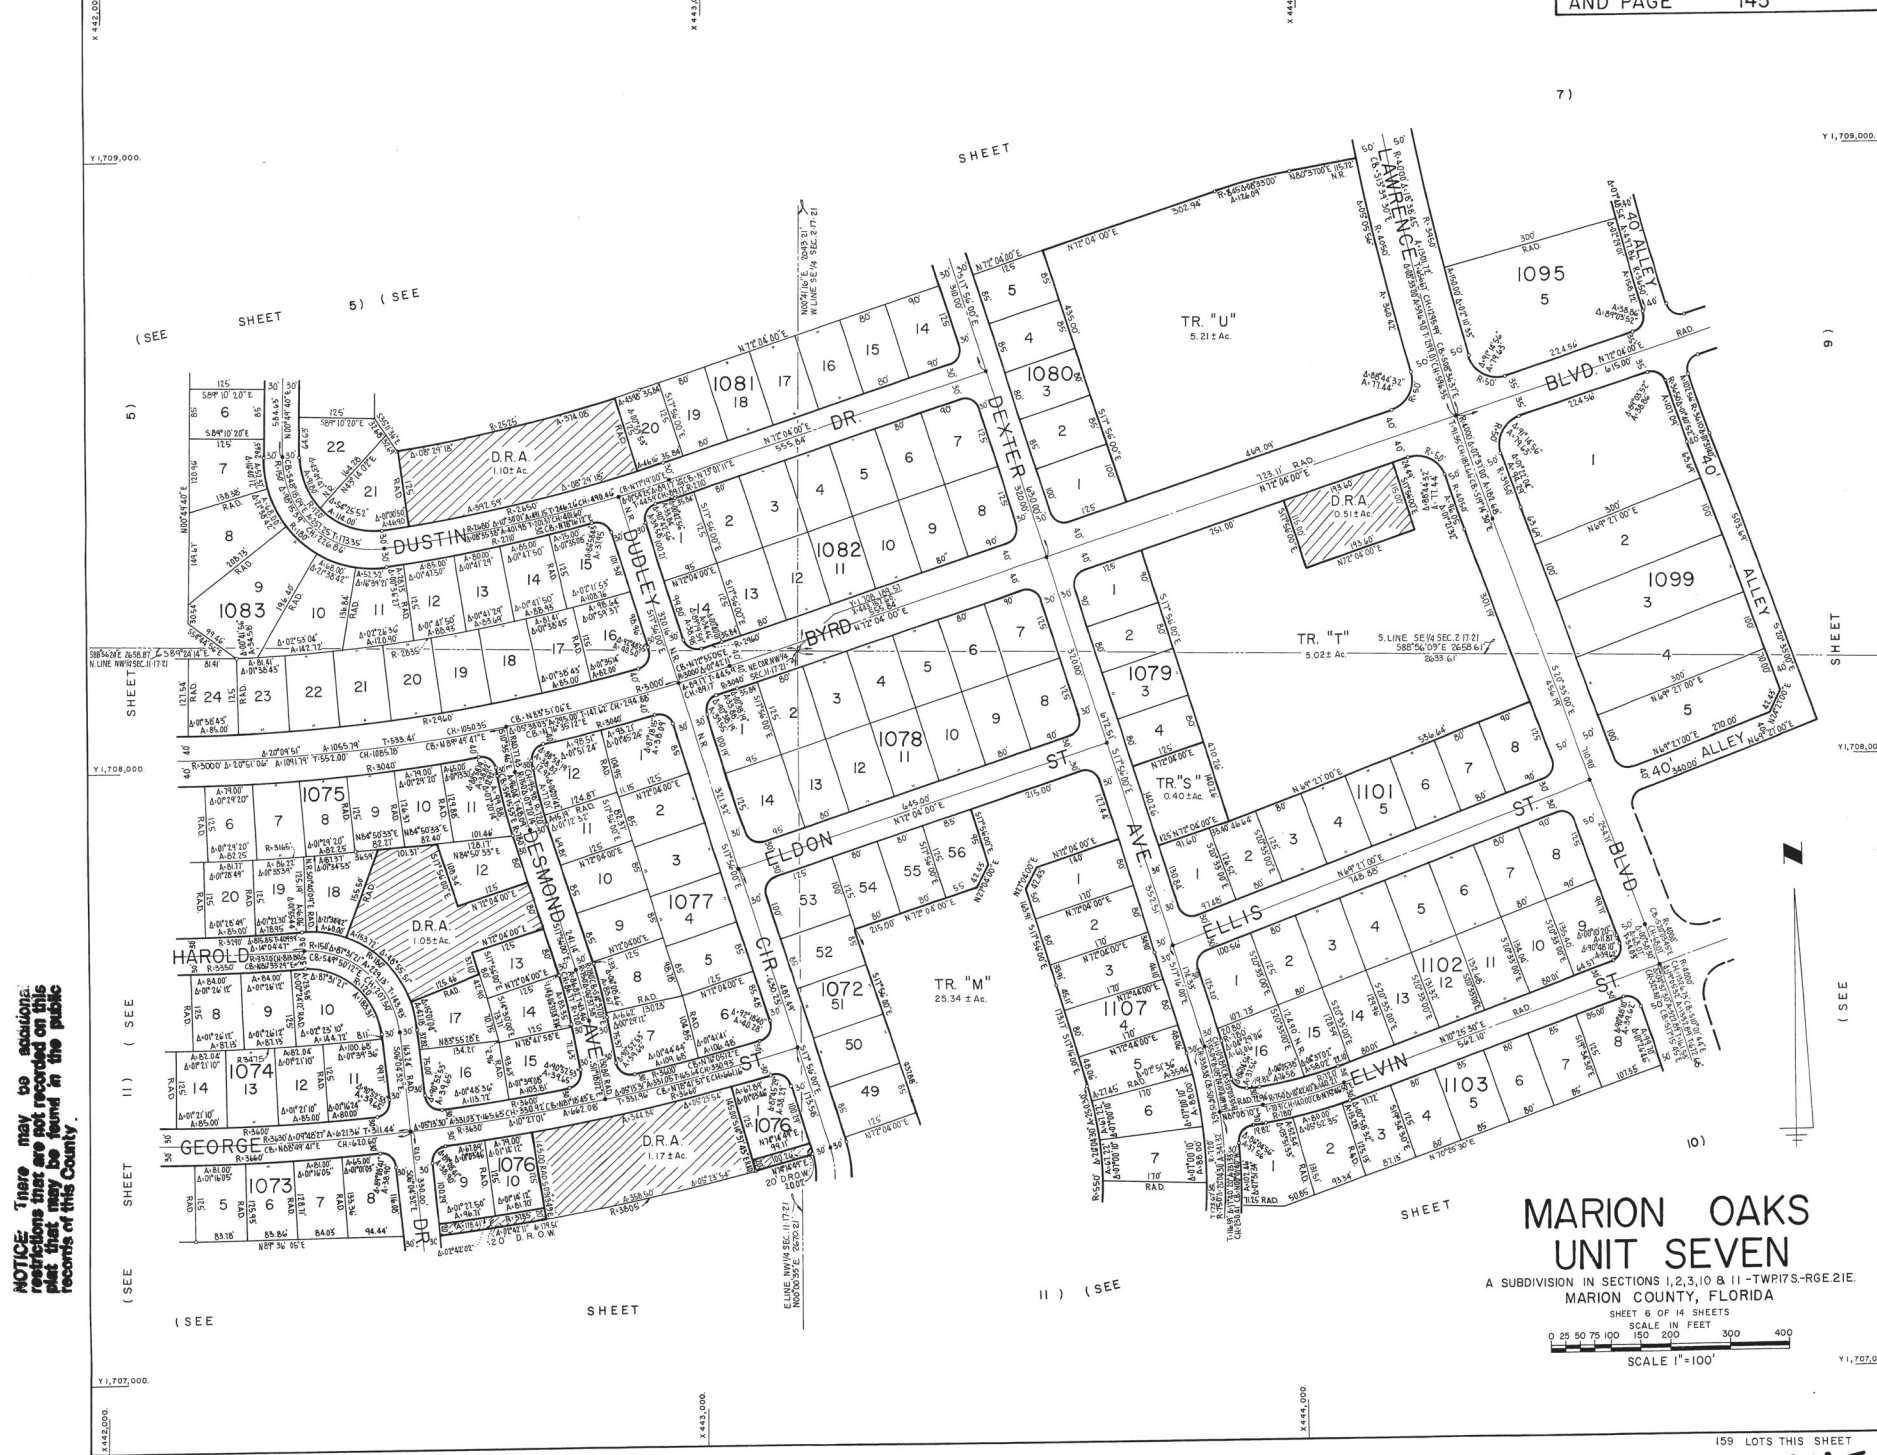

NOTICE: There may be additional restrictions that are not recorded on this plat that may be found in the public records of this County.

MARION OAKS UNIT SEVEN



A SUBDIVISION IN SECTIONS 1, 2, 3, 10 & 11 - TWP17S-RGE.21E.
MARION COUNTY, FLORIDA

SHEET 6 OF 14 SHEETS
SCALE IN FEET
0 25 50 75 100 150 200 300 400
SCALE 1"=100'

PLAT BOOK 0
AND PAGE 147

MARION OAKS UNIT SEVEN

A SUBDIVISION IN SECTIONS 1, 2, 3, 10 & 11-TWP.17S-RGE.21E.
MARION COUNTY, FLORIDA

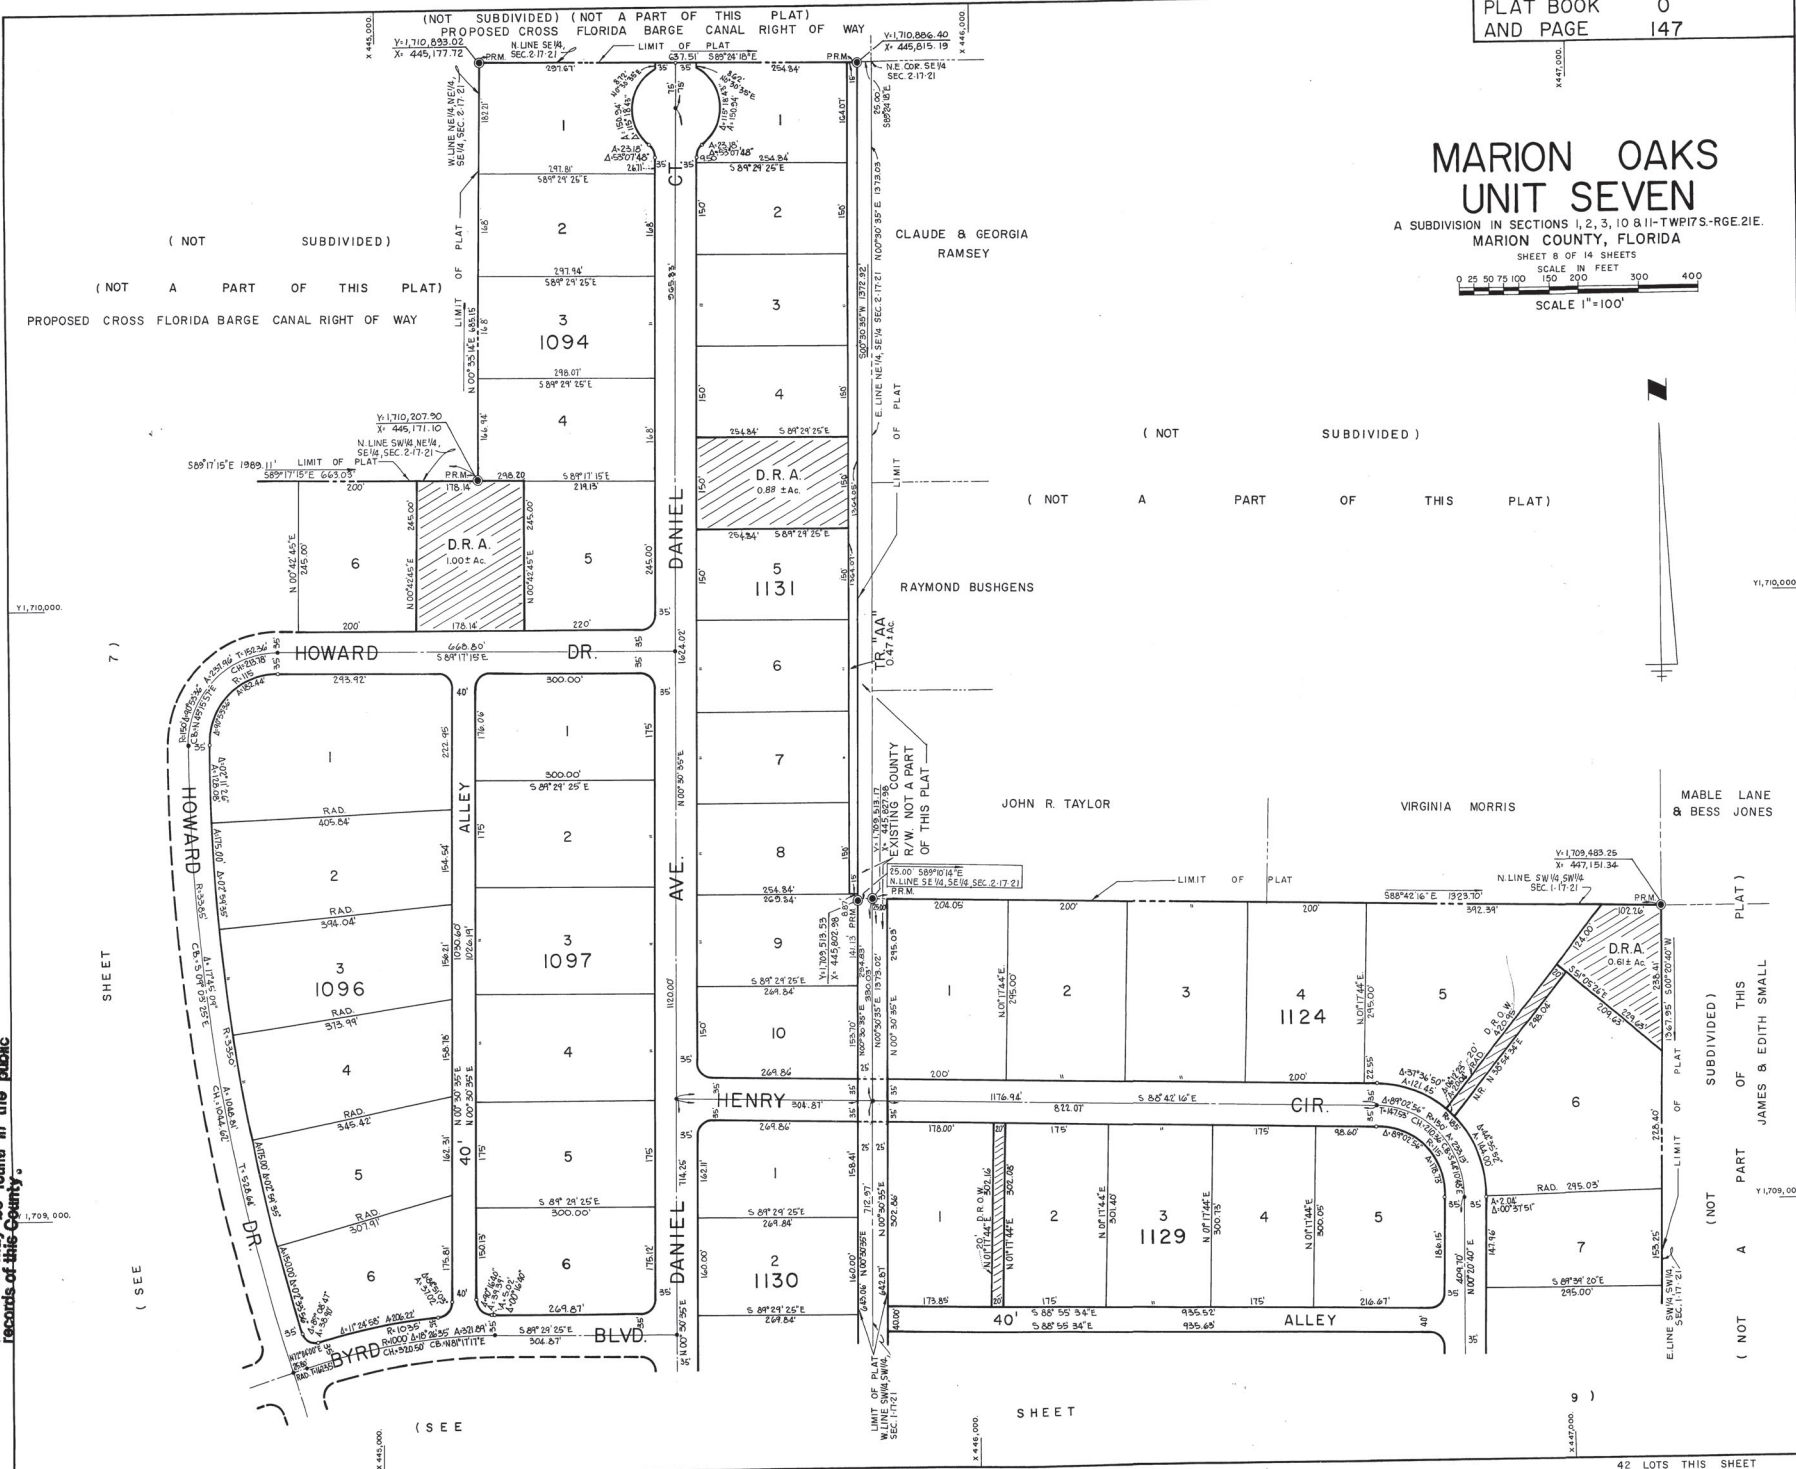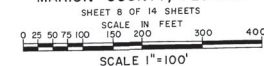

NOTICE: There may be additional restrictions there are not recorded on this plat that may be found in the public records of this County.


SHEET

(SEE

SHEET

42 LOTS THIS SHEET

PLAT BOOK 0
AND PAGE 148

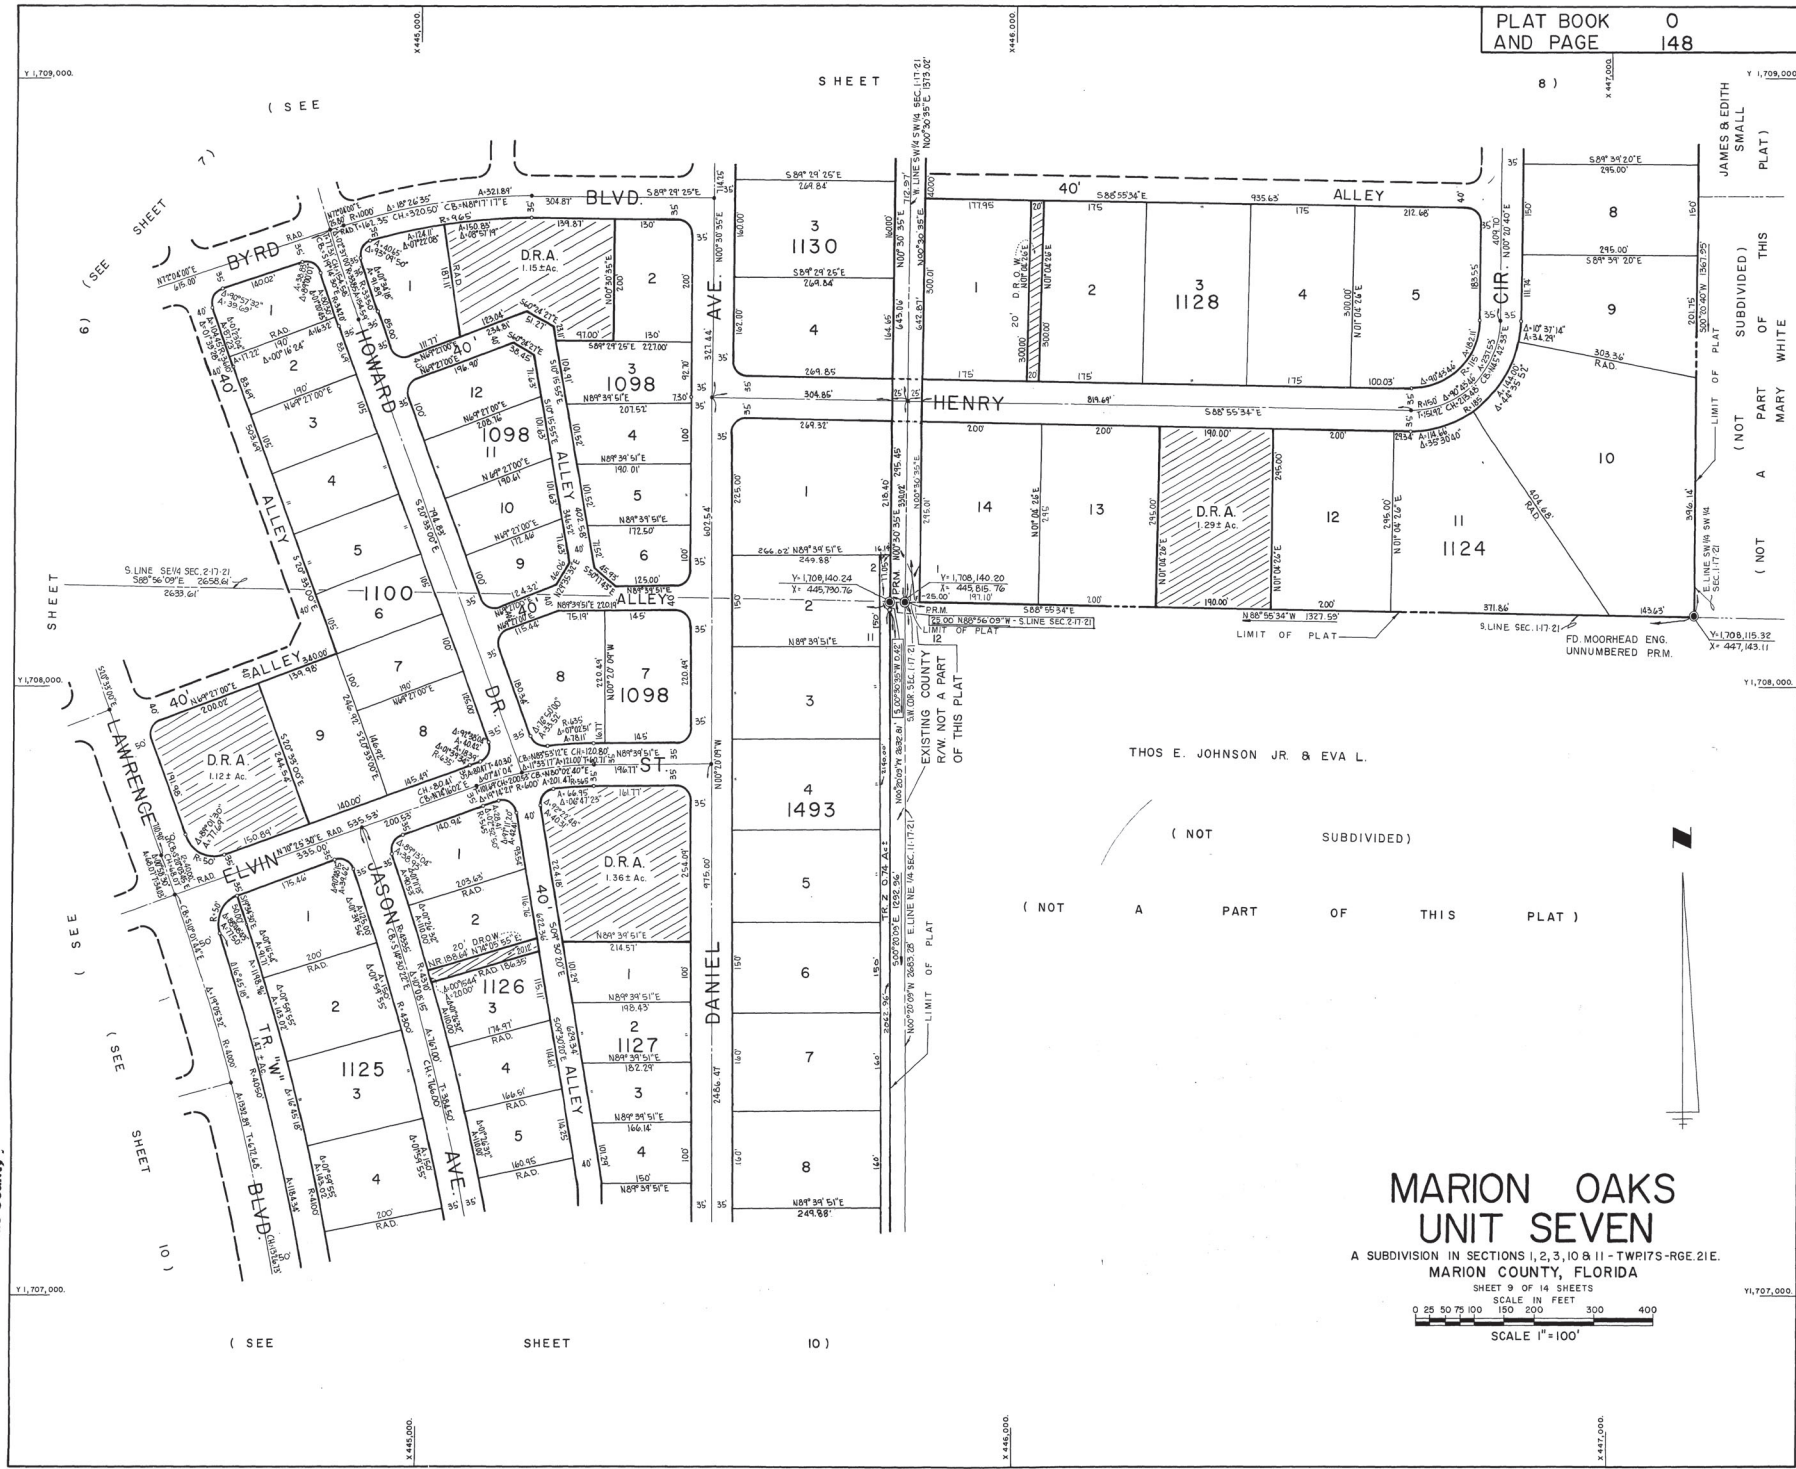

NOTICE: There may be additional restrictions that are not recorded on this plat that may be found in the public records of this County.

MARION OAKS UNIT SEVEN

A SUBDIVISION IN SECTIONS 1, 2, 3, 10 & 11 - TWP17S-RGE.21E.
MARION COUNTY, IOWA

SHEET 9 OF 14 SHEETS
SCALE IN FEET
0 25 50 75 100 150 200 300 400
SCALE 1"=100'


56 LOTS THIS SHEET

148


PLAT BOOK 0
AND PAGE 149

MARION OAKS UNIT SEVEN

A SUBDIVISION IN SECTIONS 1, 2, 3, 10 & 11 - TWP. 17S - R6E - 21E.
MARION COUNTY, FLORIDA

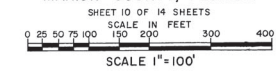


NOTICE: There may be additional restrictions that are not recorded on this plat that may be found in the public records of this County.

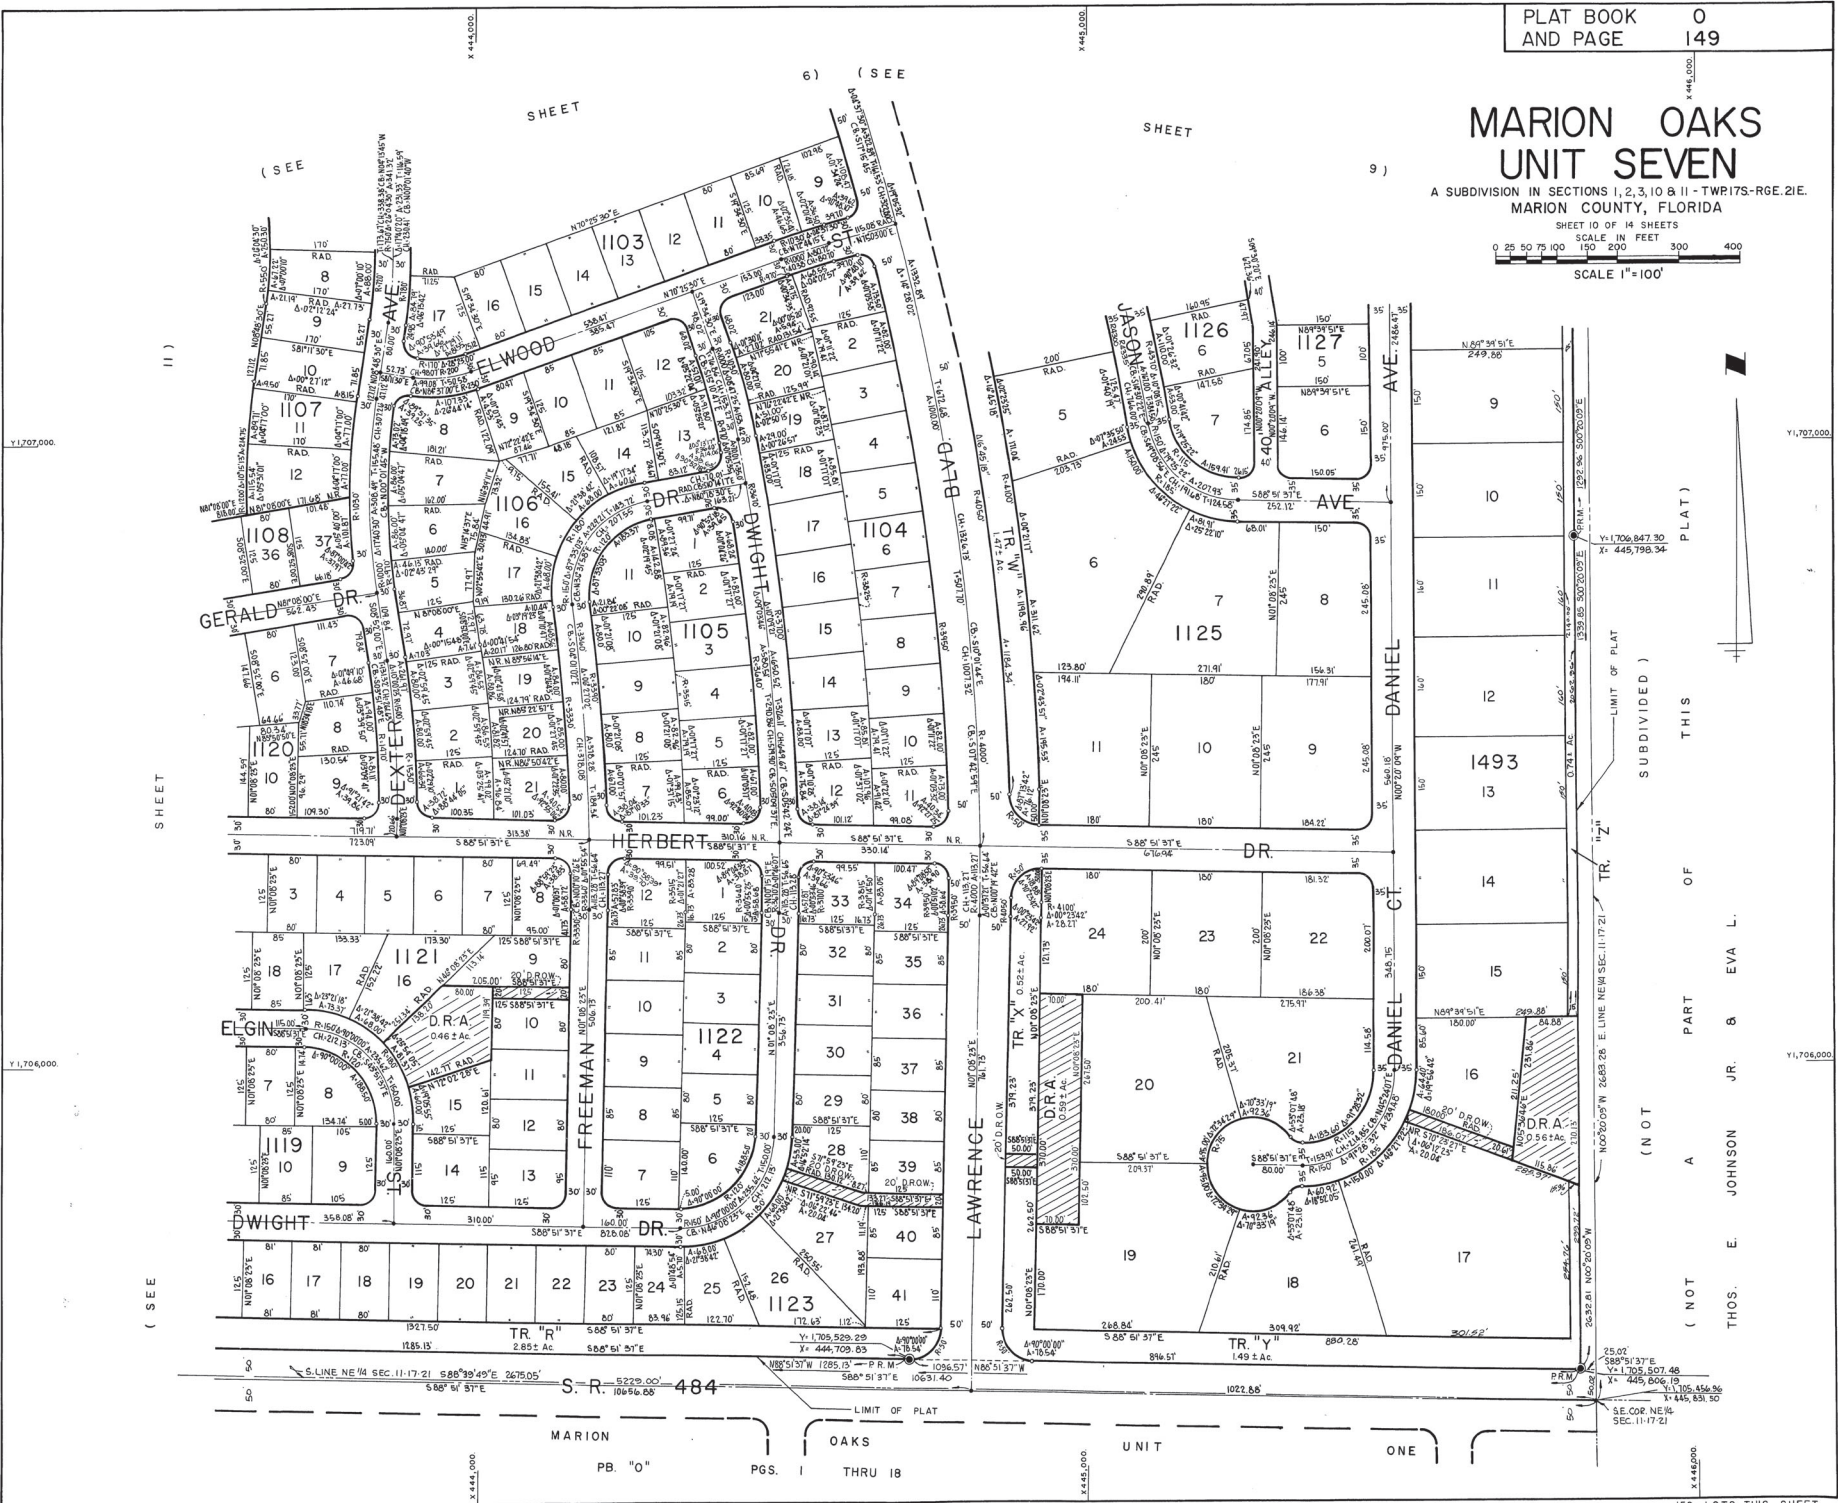

MARION OAKS UNIT SEVEN

A SUBDIVISION IN SECTIONS 1, 2, 3, 10 & 11 - TWP. 17S. - RGE. 21E. MARION COUNTY, FLORIDA

SHEET 11 OF 14 SHEETS
SCALE IN FEET
0 25 50 75 100 150 200 300 400
SCALE 1" = 100'

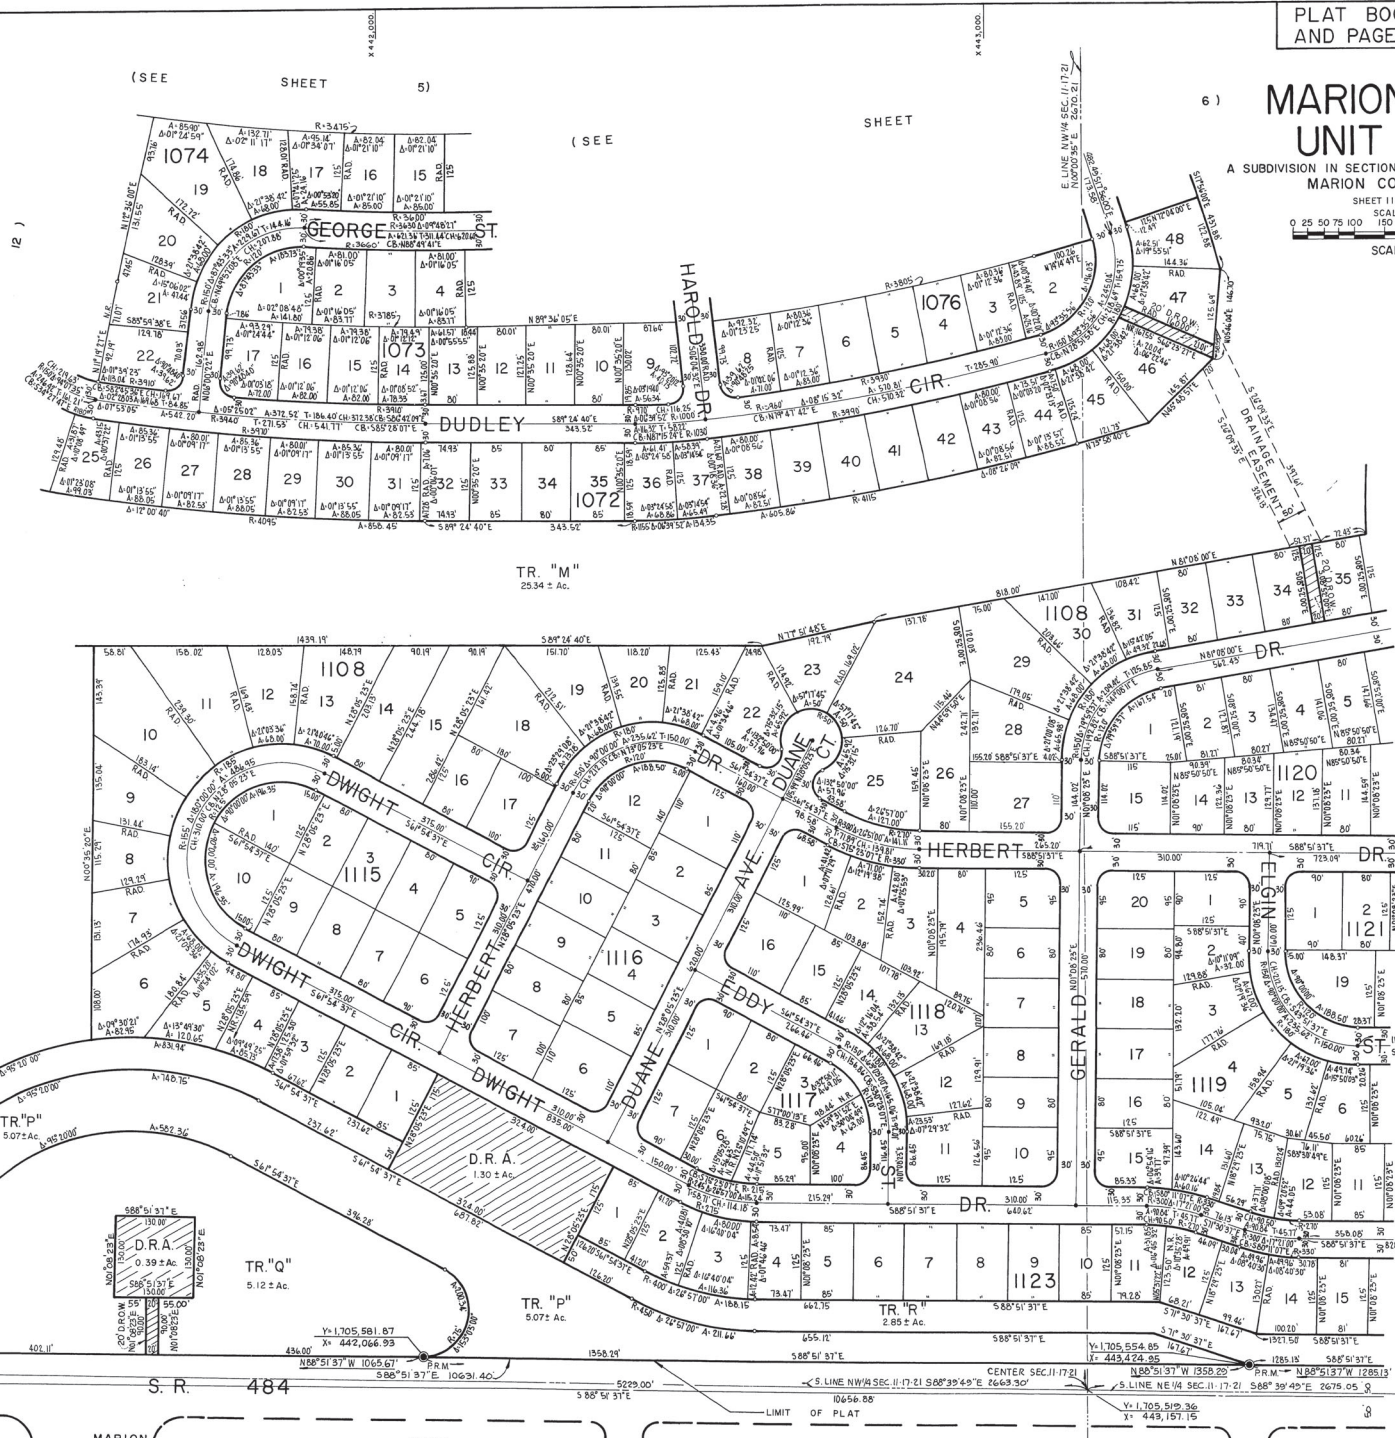

NOTICE: There may be additional restrictions that are not recorded on this plat that may be found in the public records of this County.

MARION OAKS UNIT ONE

PGS. 1 THRU 18

176 LOTS THIS SHEET


NOTICE: There may be additional restrictions that are not recorded on this plat that may be found in the public records of this County.



MARION OAKS UNIT SEVEN

A SUBDIVISION IN SECTIONS 1, 2, 3, 10 & 11 - TWP.17S - RGE. 21E.
MARION COUNTY, FLORIDA

SHEET 12 OF 14 SHEETS

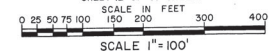


S. R. 484

MARION OAKS UNIT SEVEN

217 LOTS THIS SHEET

NOTICE: There may be additional restrictions that are not recorded on this plat that may be found in the public records of this County

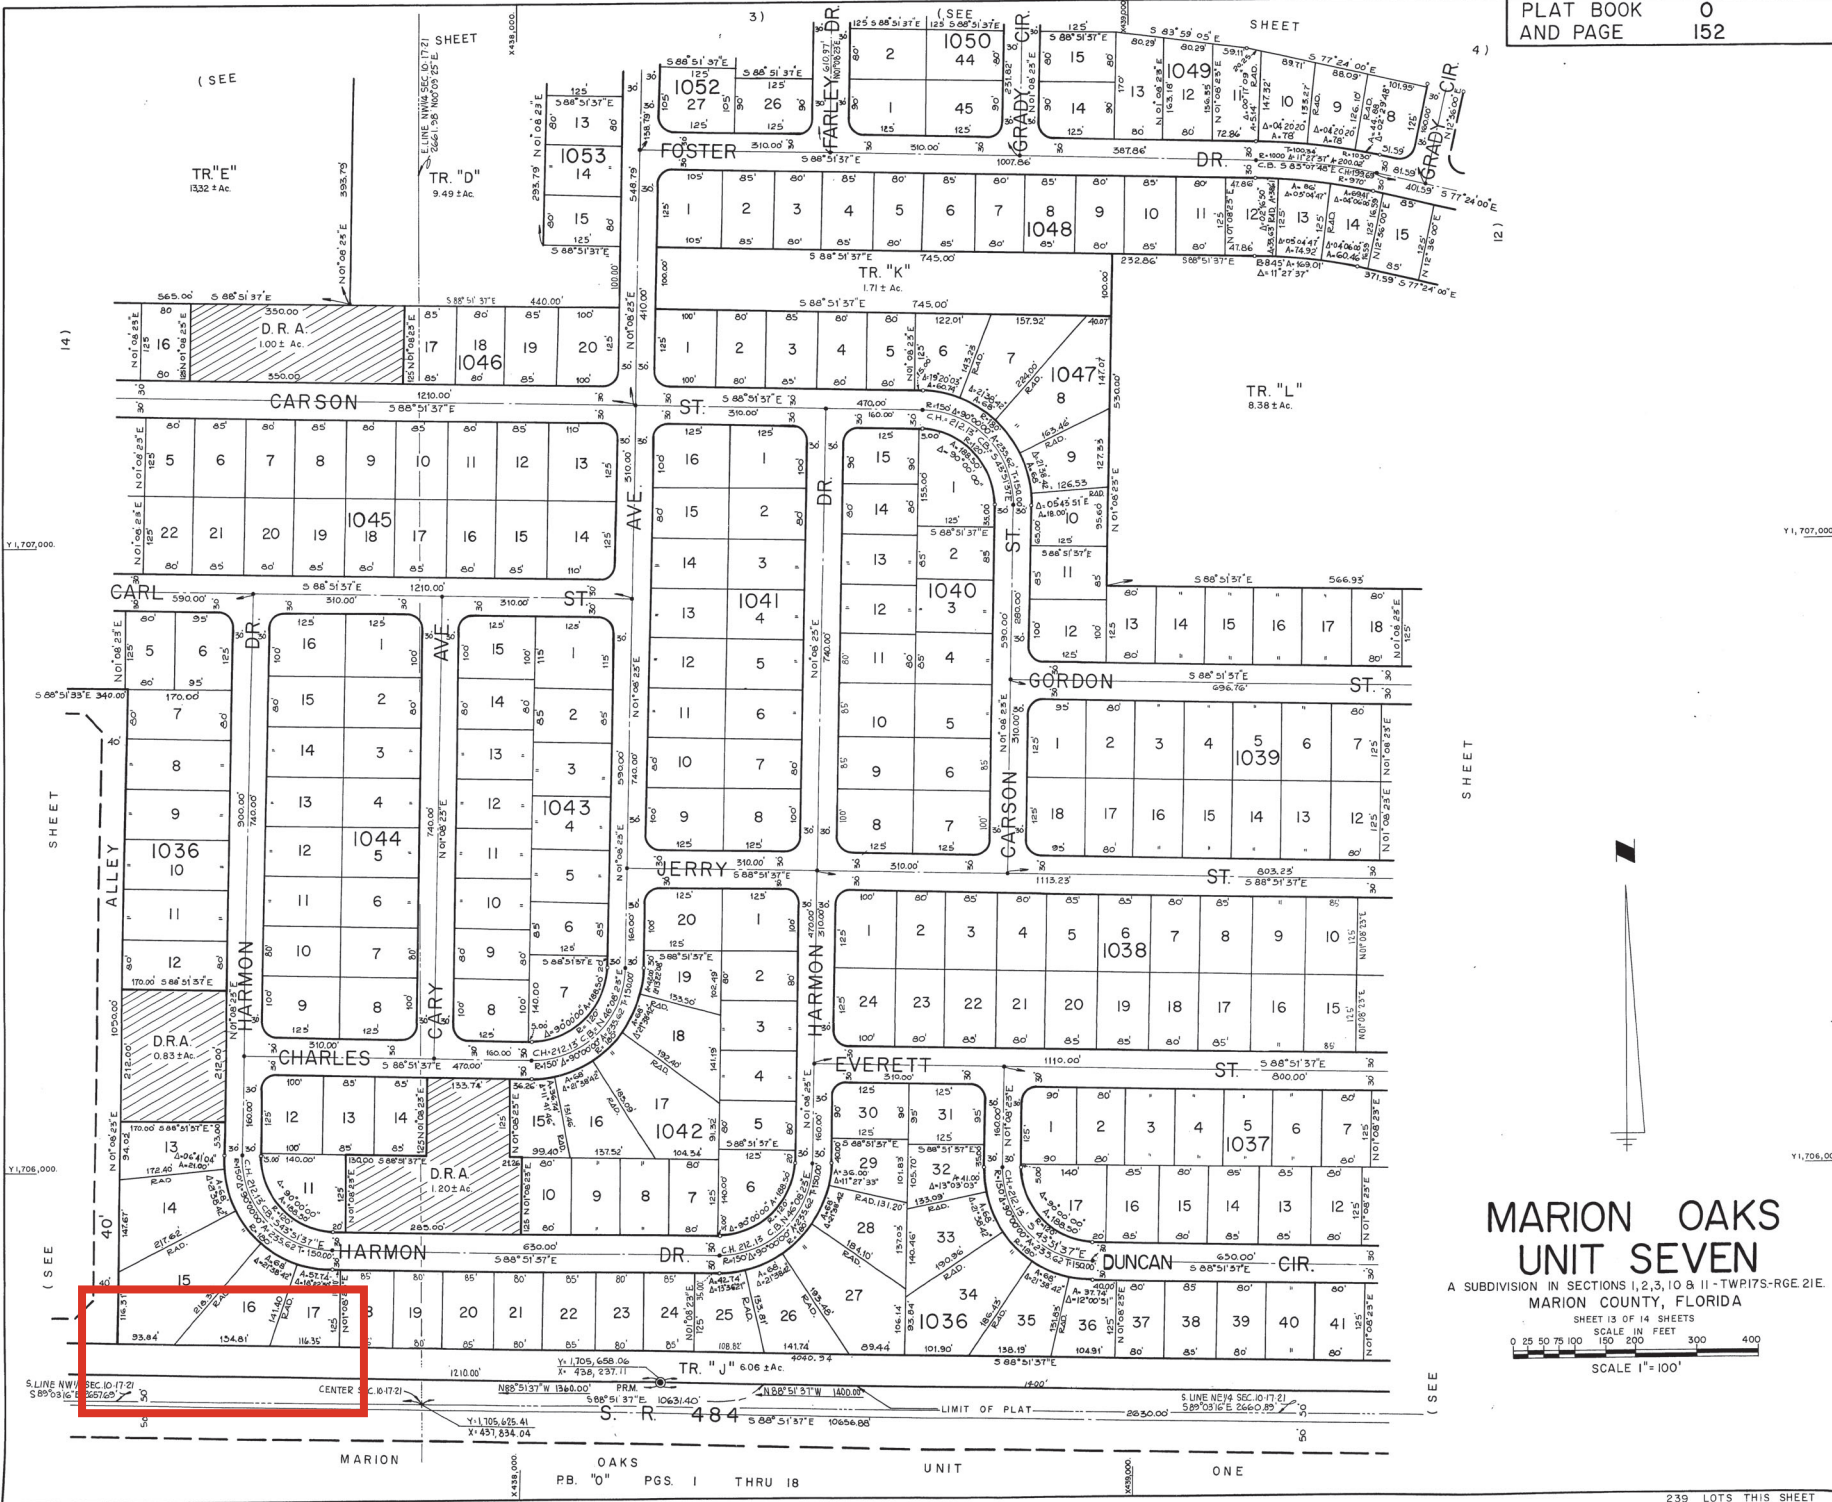


MARION OAKS UNIT SEVEN

A SUBDIVISION IN SECTIONS 1, 2, 3, 10 & 11 - TWP. 17S - RGE. 21E.
MARION COUNTY, FLORIDA

SHEET 13 OF 14 SHEETS
SCALE IN FEET
0 25 50 75 100 150 200 300 400
SCALE 1"=100'

NOTICE: There may be additional restrictions that are not recorded on this plat that may be found in the public records of this County.

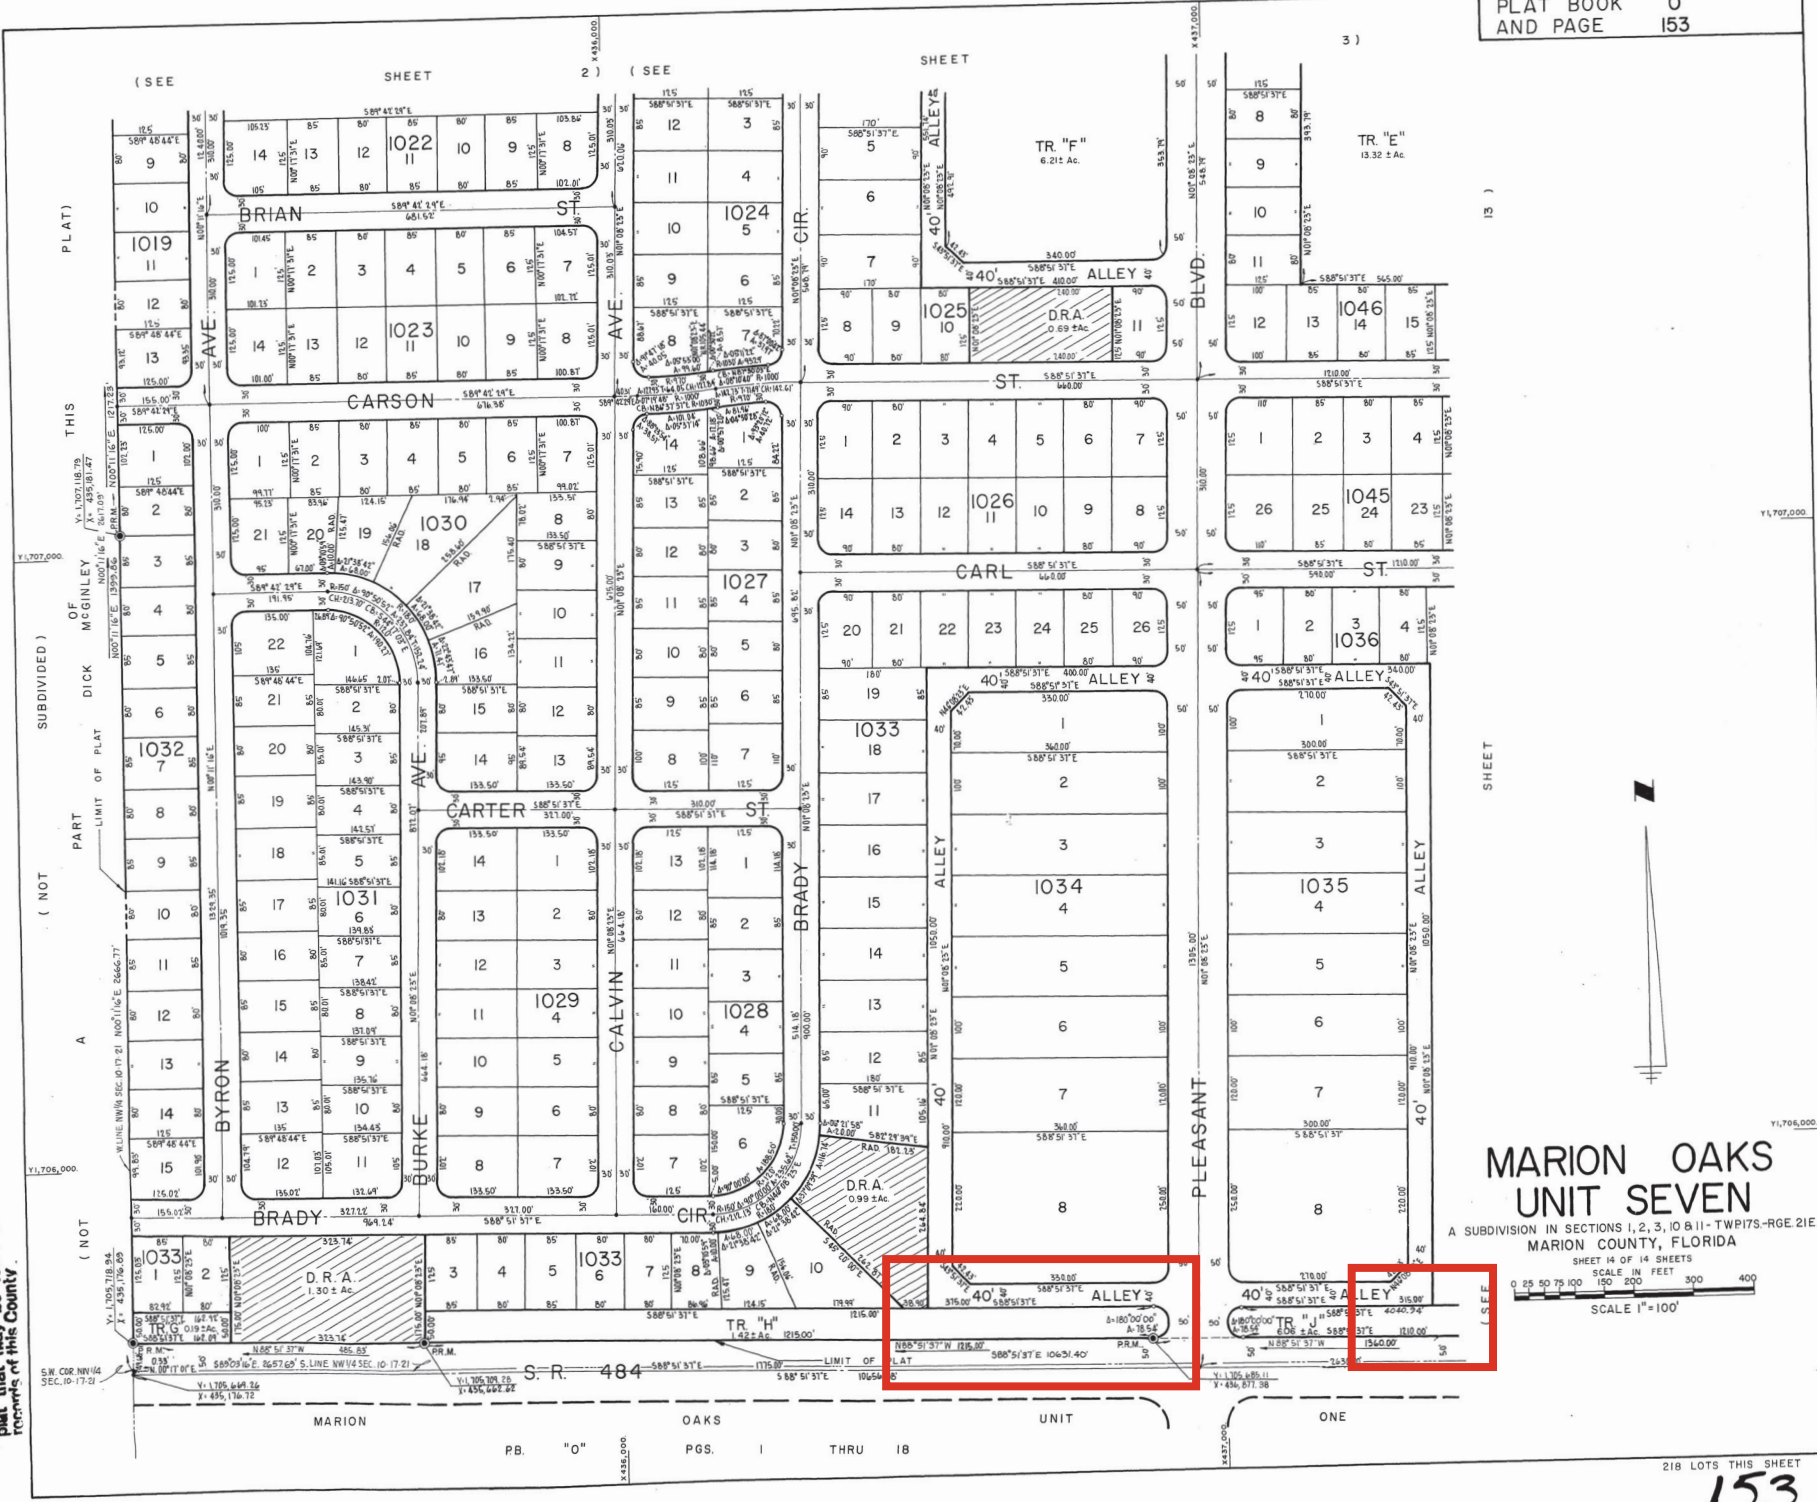

MARION OAKS
UNIT SEVEN
A SUBDIVISION IN SECTIONS 1, 2, 3, 10 & 11 - TWP.17S - RGE. 21E.
MARION COUNTY, FLORIDA

SHEET 14 OF 14 SHEETS
SCALE IN FEET
0 25 50 75 100 150 200 300 400
SCALE 1" = 100'