


10405 SW 71ST CT.

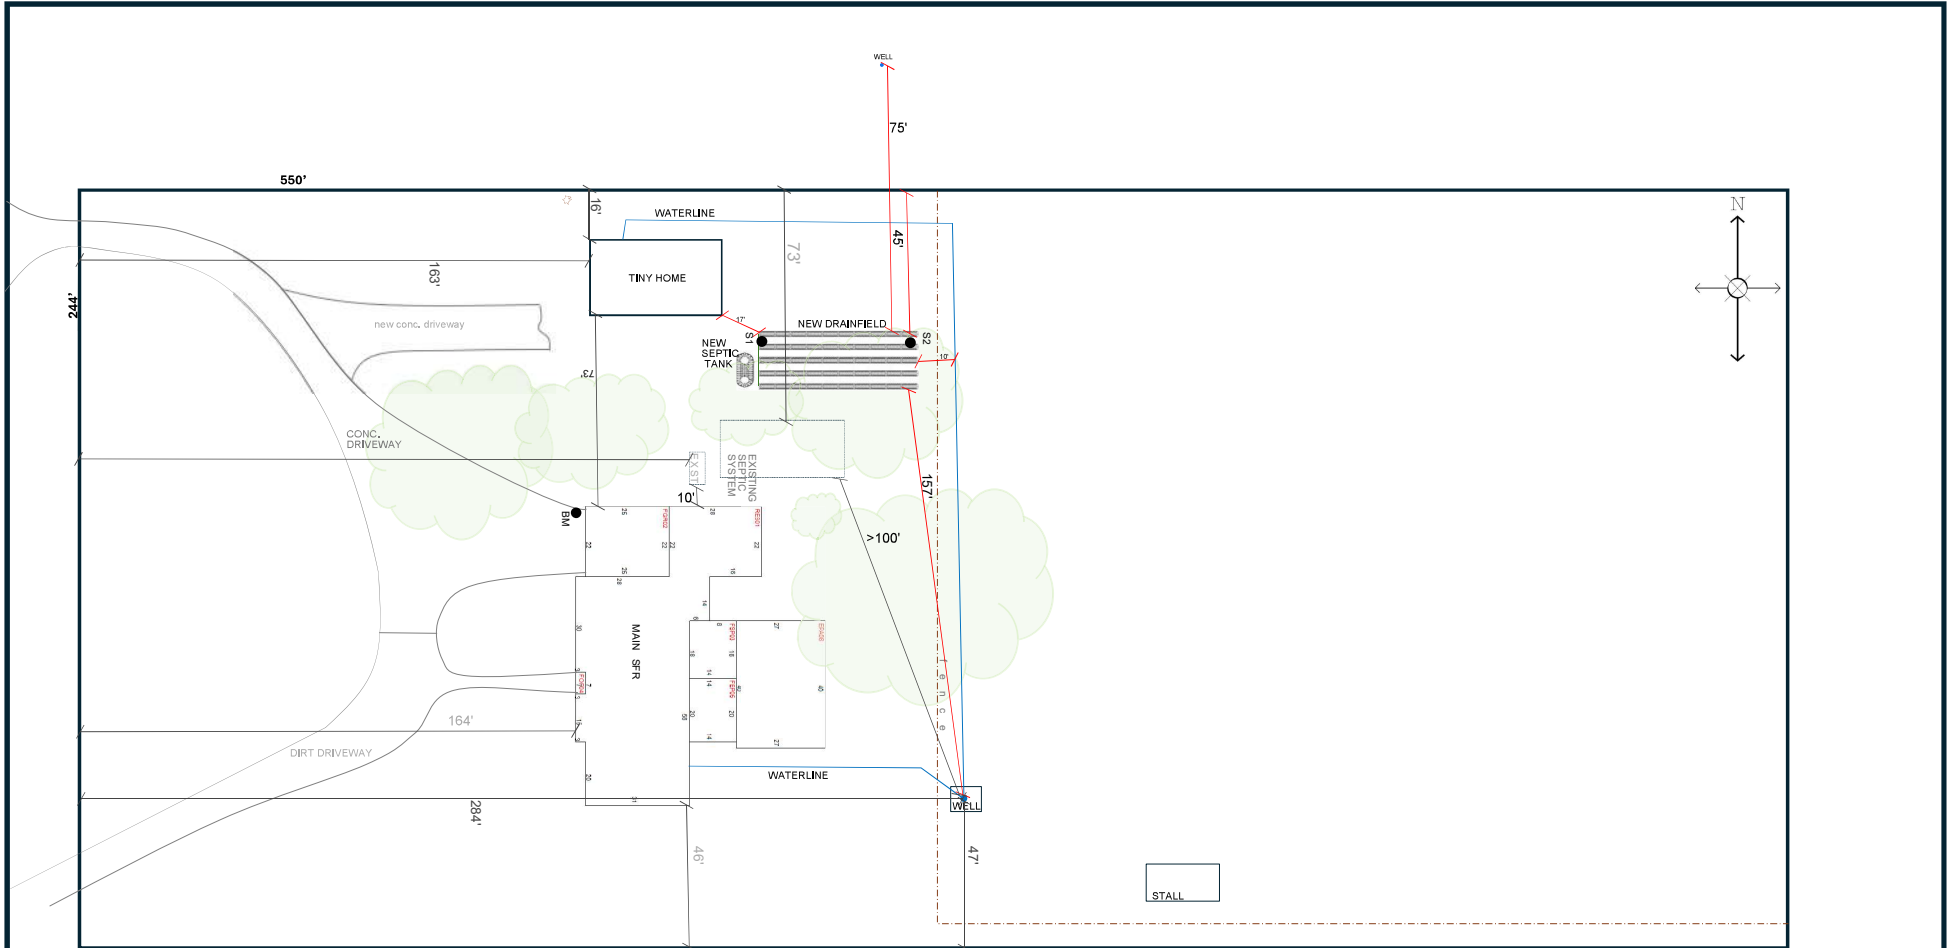

CAMERON ENVIRONMENTAL CONSULTING SERVICES
2345 NE 8th Rd, Ocala FL 34470
www.CameronEnvironmental.com



PROPERTY INFORMATION
COUNTY: MARION
PARCEL ID: 35682-001-09
ADDRESS: 10405 SW 71ST CT. OCALA, FL 34476

Prepared for : Susan Lebeau

For septic design and permitting only. Not a survey. Verify all dimensions on site.
Install per 62-6 F.A.C., manufacturer specs, and permit conditions.