


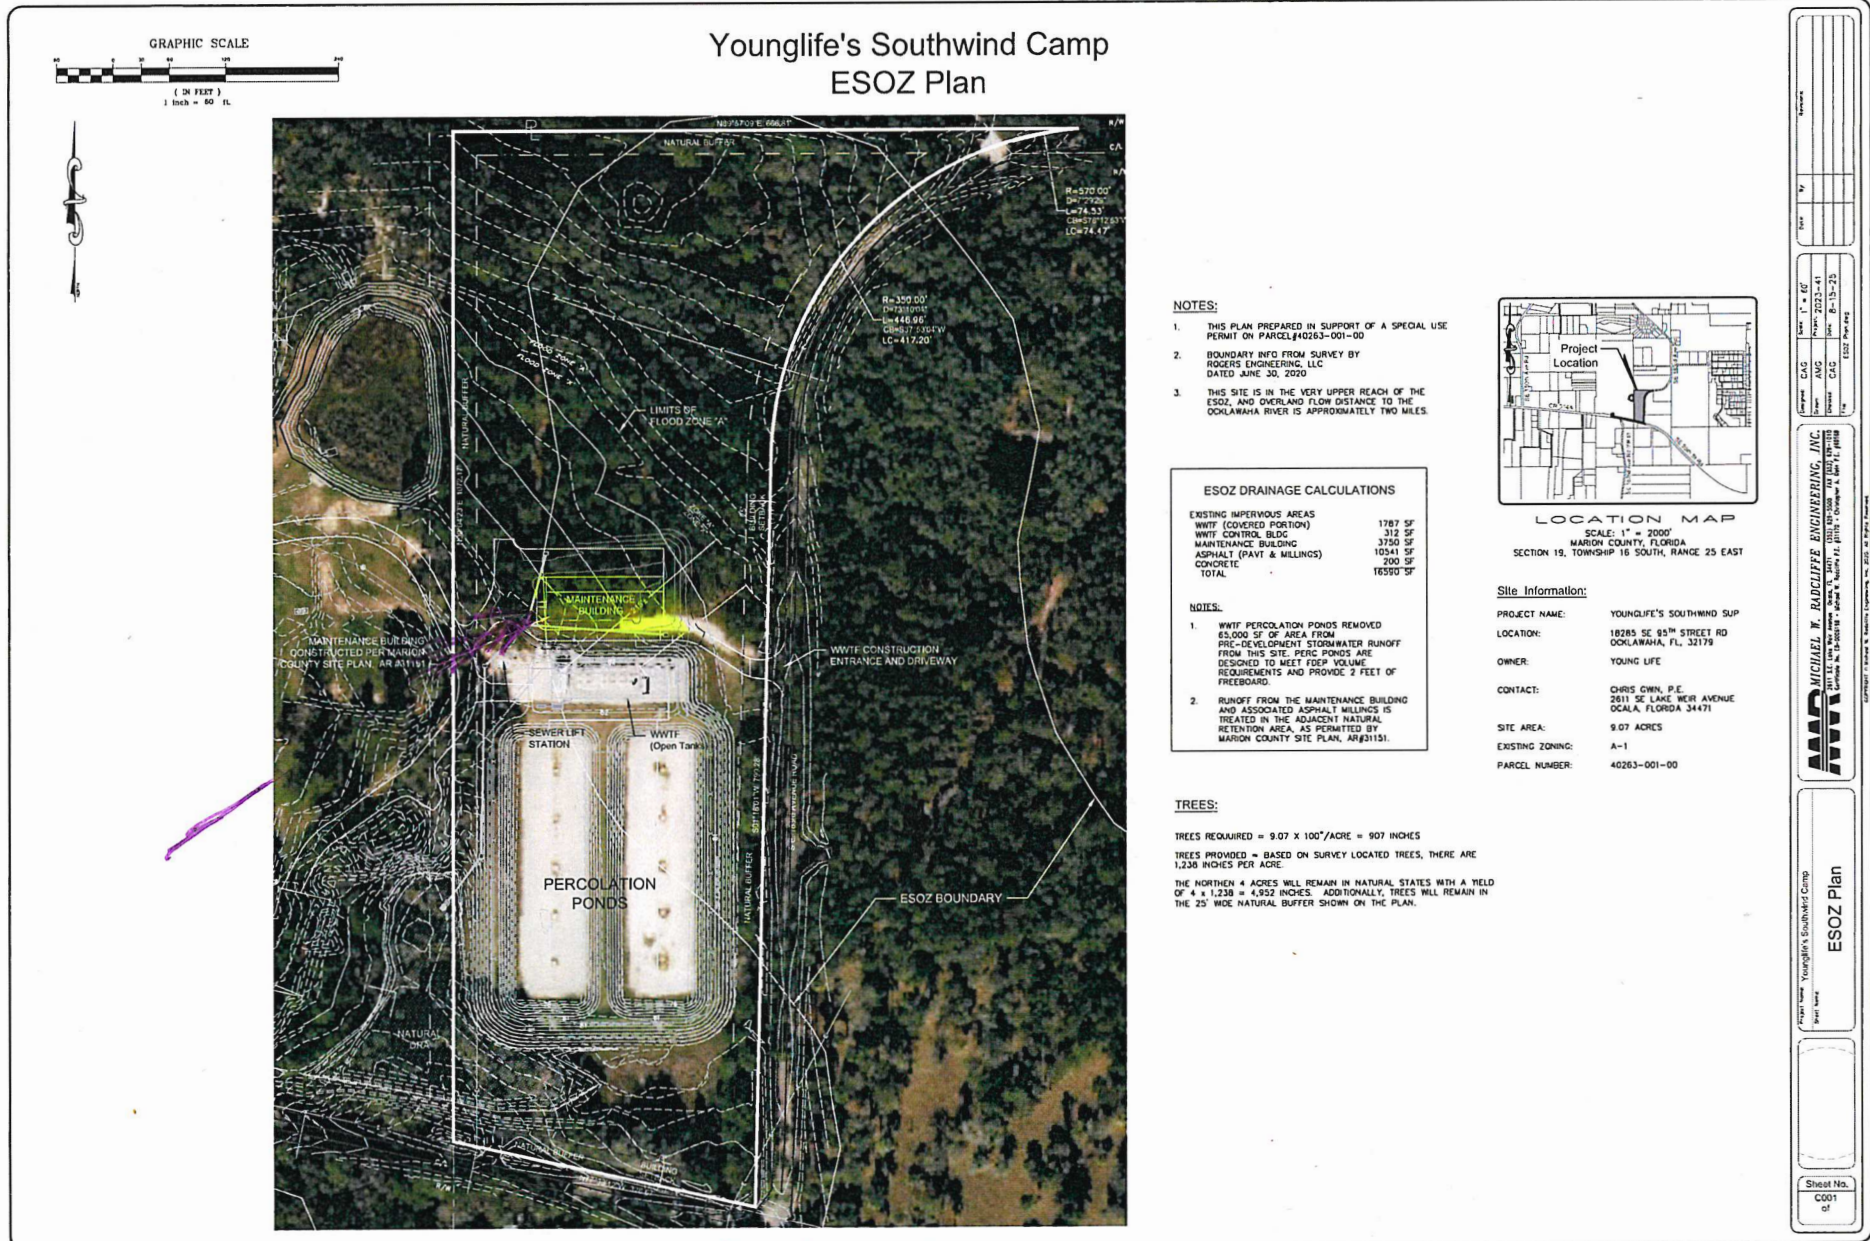




Grade Notes:
WHEN NEEDED TO HELP CLARIFY THE INTENT OF A PROPOSED GRADE, THE FOLLOWING NOTATIONS MAY BE USED:

A = TOP OF ASPHALT
C = TOP OF CONCRETE
G = TOP OF GROUND (SOD, MUD, DIRT, ETC.)
F = FLUSH (ADJACENT SURFACES ARE FLUSH)
M = MATCH (MATCH EXISTING ELEVATION)
PROPOSED GRADES SHOWN AT THE JUNCTION OF PAVEMENT AND CONCRETE SHALL BE ASSUMED TO BE A PROPOSED PAVEMENT ELEVATION UNLESS OTHERWISE NOTED ABOVE.

Legend:
— = FLOOR ARROW
— = PROPOSED CRACK
- - - = GRADE BREAK LINE

YOUNG LIFE SOUTHWIND MAINTENANCE BUILDING

PROPOSED MAINTENANCE BUILDING ESTIMATED QUANTITIES:
ASPHALT MILLINGS = 1,111 SY
FILL = 920 YDS (BANK)
15" HP STORM DRAIN PIPE = 556 LF
TYPE C INLET STRUCTURES = 5
CONC. COLLAR AT INLET STRUCTURES = 3
CLEARING = 0.54 ACRES
4" SEWER SERVICE LINE = 104'
1" WATER SERVICE LINE = 165'
SOD = 992 SY

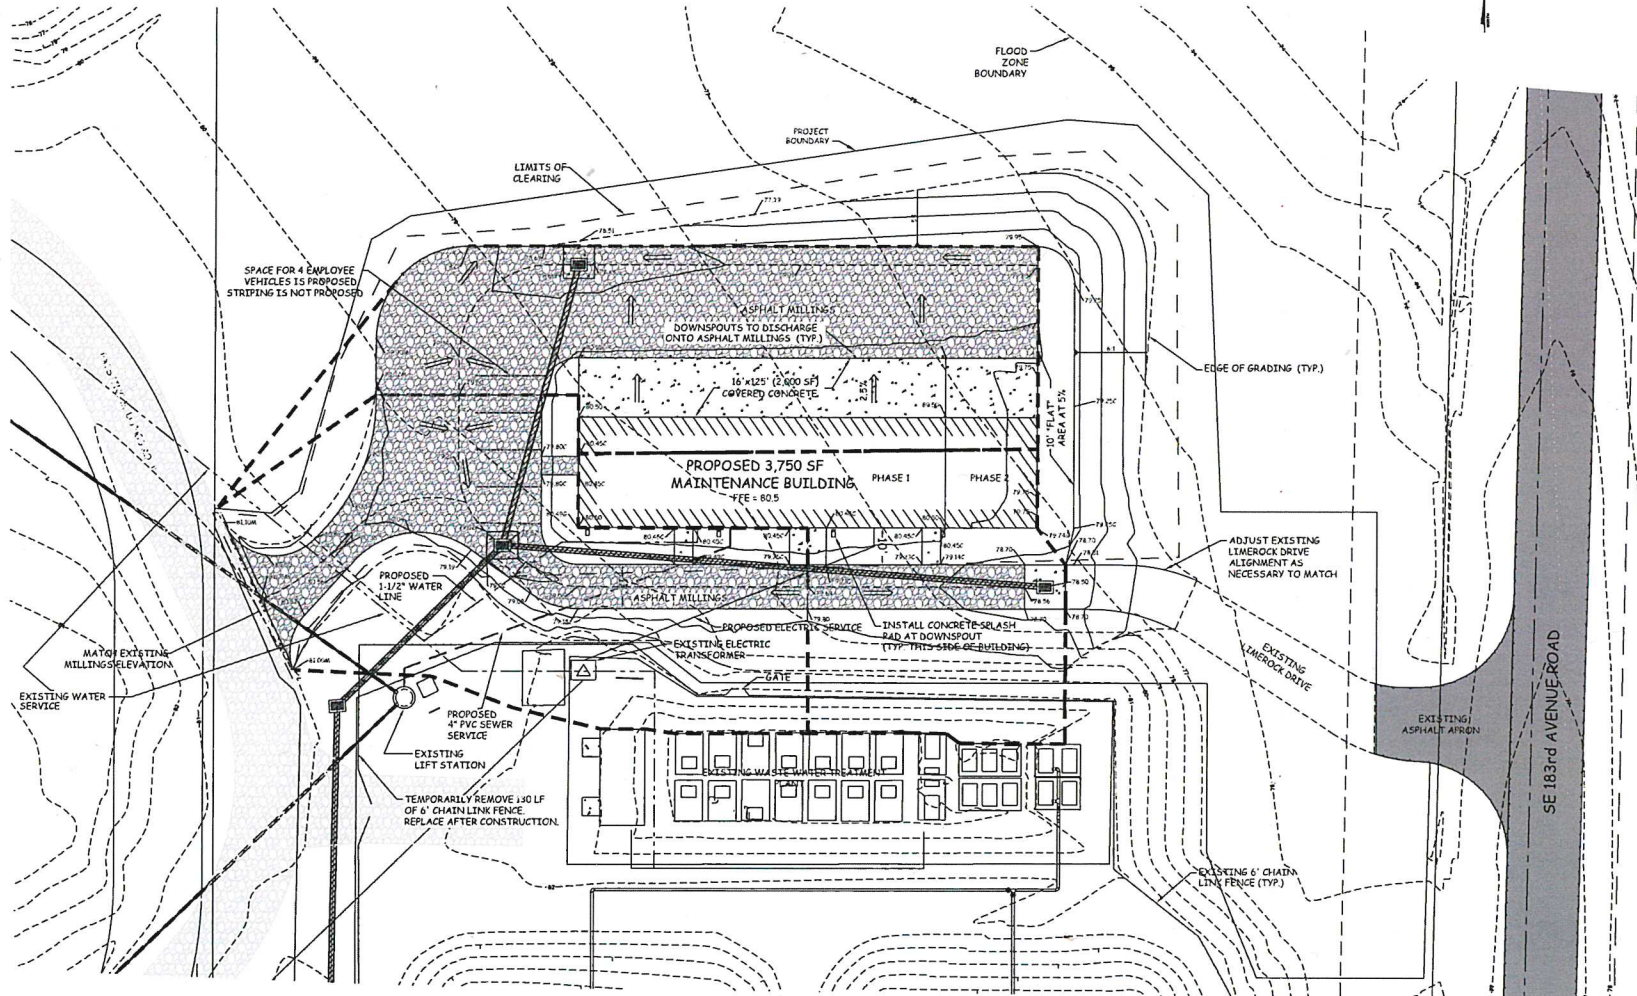

Site Layout Plan

Young Life Southwind Camp
Maintenance Building
Drawing by: [Signature]
Checked by: [Signature]
Date: 12/28/2024

Building Classification:
Pre-Engineered Metal
Location:


CURINGTON
Construction LLC
Office (352) 722-7839 Fax (352) 731-5044
2652 N.E. 24th Street, Ocala, Florida 34470

DATE: 12/28/24
REV: 12/28/24
REV: 12/28/24
REV: 12/28/24

FOR CONSTRUCTION


SHEET #
3.0

**MEANS OF EGRESS**

Means of Egress for Factory Group F-1, Storage Group S-1 and Business Group B per FBC Sections 1017 and FBC Table 1017.2 and per FFPC (NFPA 101 Life Safety Code 2021) Chapters 38, 40 & 42, Sections 38.2.6, 40.2.6 and 42.2.6.

The following is a summary:

Area	Common Path of Travel	Maximum Travel Distance
Group B & Group F-1	75 FT.	200 FT.(FBC) & 200 FT. (FFPC)
Group S-1	50 FT.	200 FT.(FBC) & 200 FT. (FFPC)

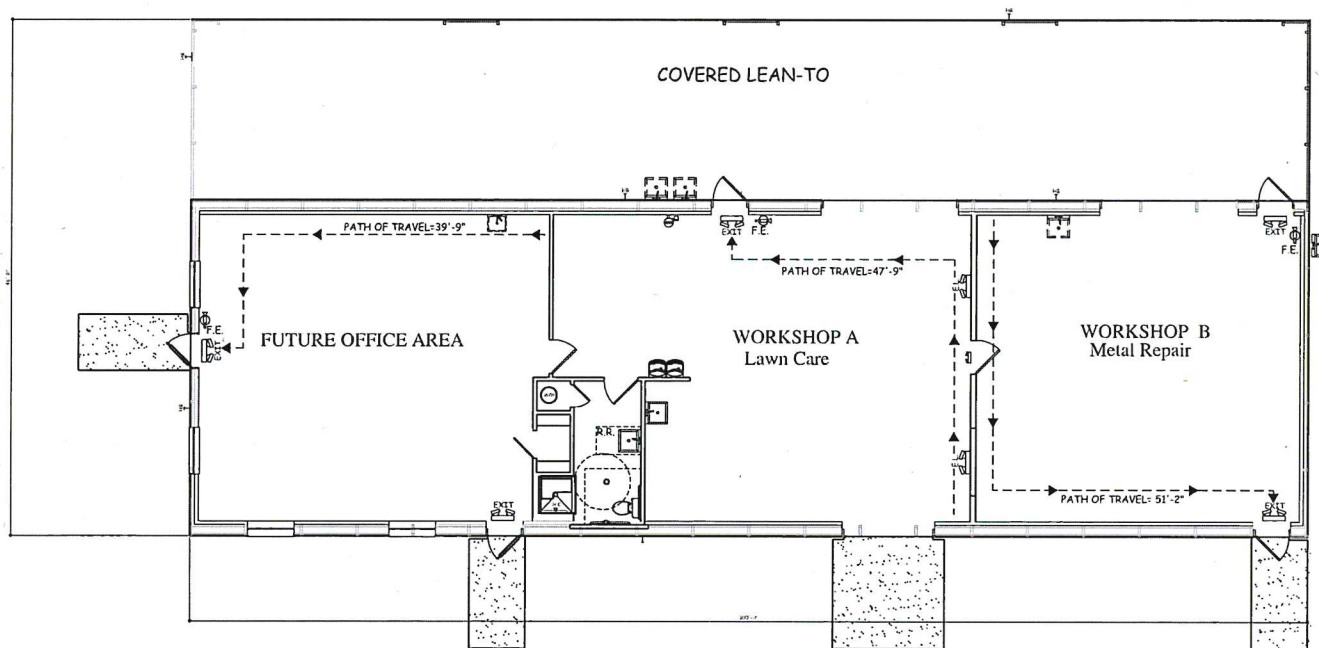

Life Safety Plan

Building Classification:
Pre-Engineered Metal
Location:
Scale:
3/16" = 1'-0" On 22" x 34" Paper
Drawn By:
Checked By:
Date: 12/28/2024



CURINGTON
Construction, LLC
2602 NE 24th Street, Ocala, Florida 34470

DATE: 12/28/24
REV: 12/28/24
REV: 12/28/24
REV: 12/28/24

24-5618

FOR CONSTRUCTION

SHEET #
4.0

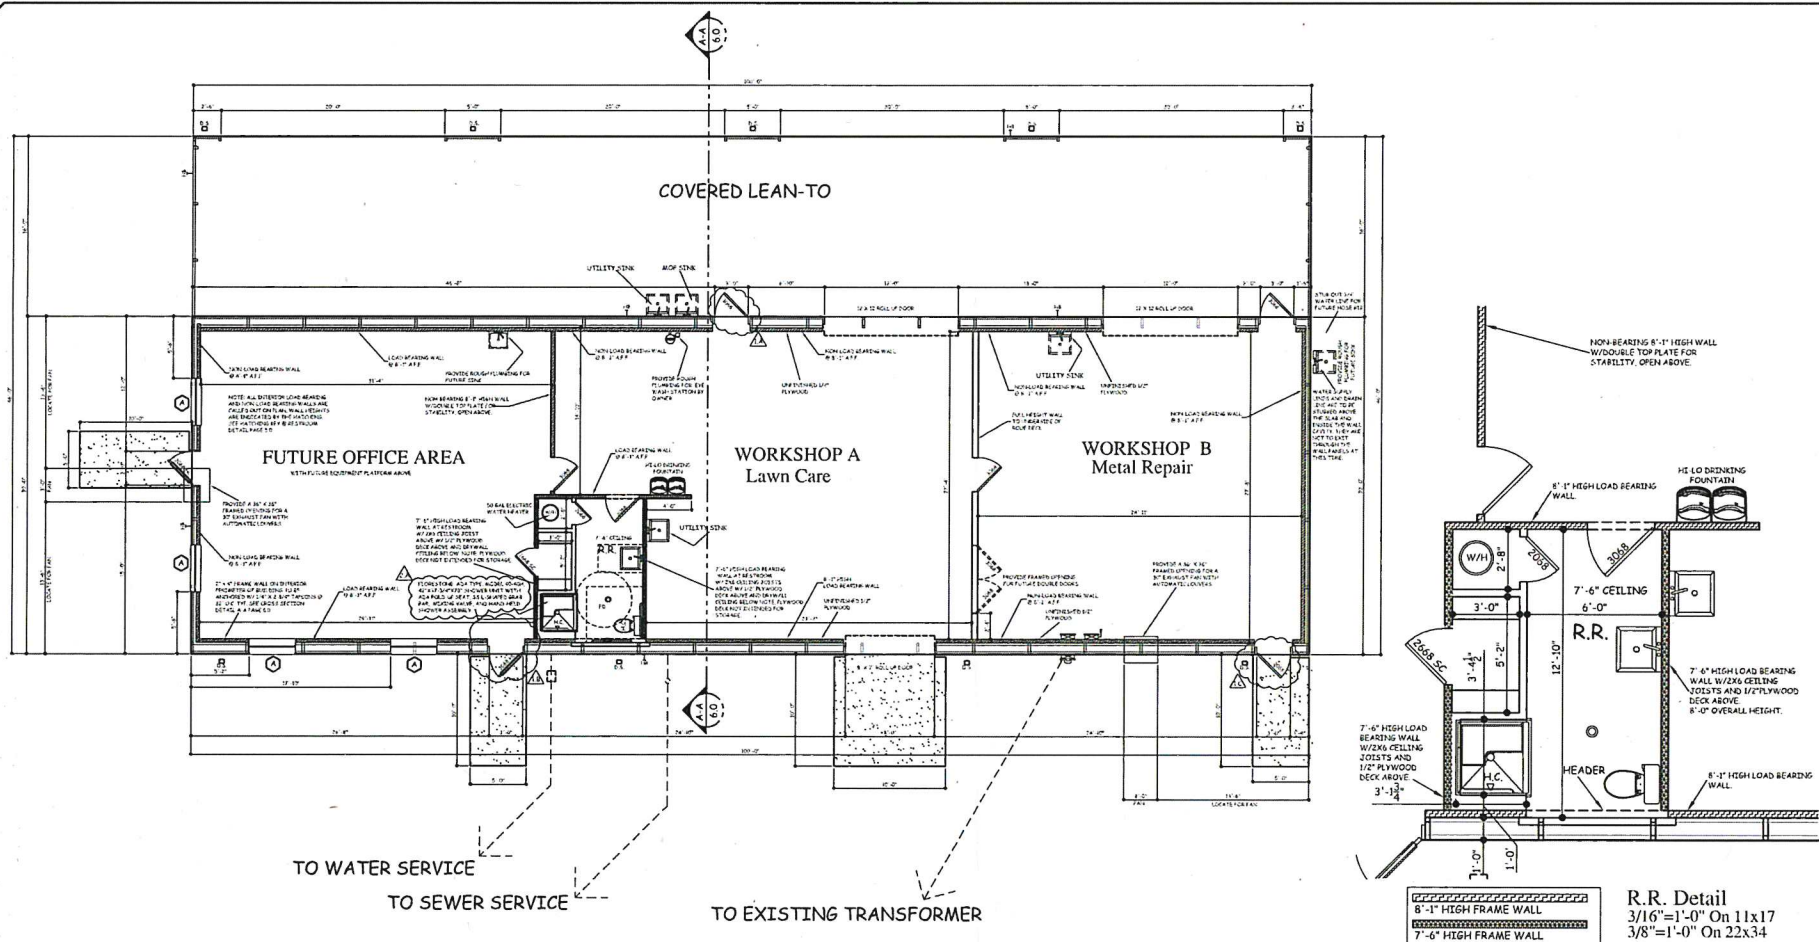

DATE: 12/28/24
REV: 12/28/24
REV: 12/28/24
REV: 12/28/24

DATE: 12/28/24
REV: 12/28/24
REV: 12/28/24
REV: 12/28/24


CURINGTON Construction LLC
Office (352) 732-7839 Fax (352) 751-5044
8552 N.E. 24th Street, Ocala, Florida 34470


H.M. Barrineau & Associates, Inc.
Civil Structural Engineering


Building Classification: Pre-Engineered Metal
Location: Young Life Southwind Camp
Scale: 1/8"=1'-0" On 11x17 Paper
Drawn by: JLB/CSB
Checked by: JLB/CSB
Date: 12/28/24


Floor Plan


SHEET #
5.0

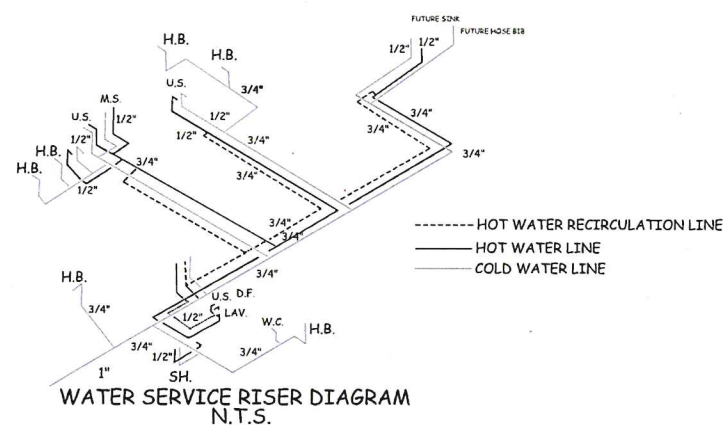

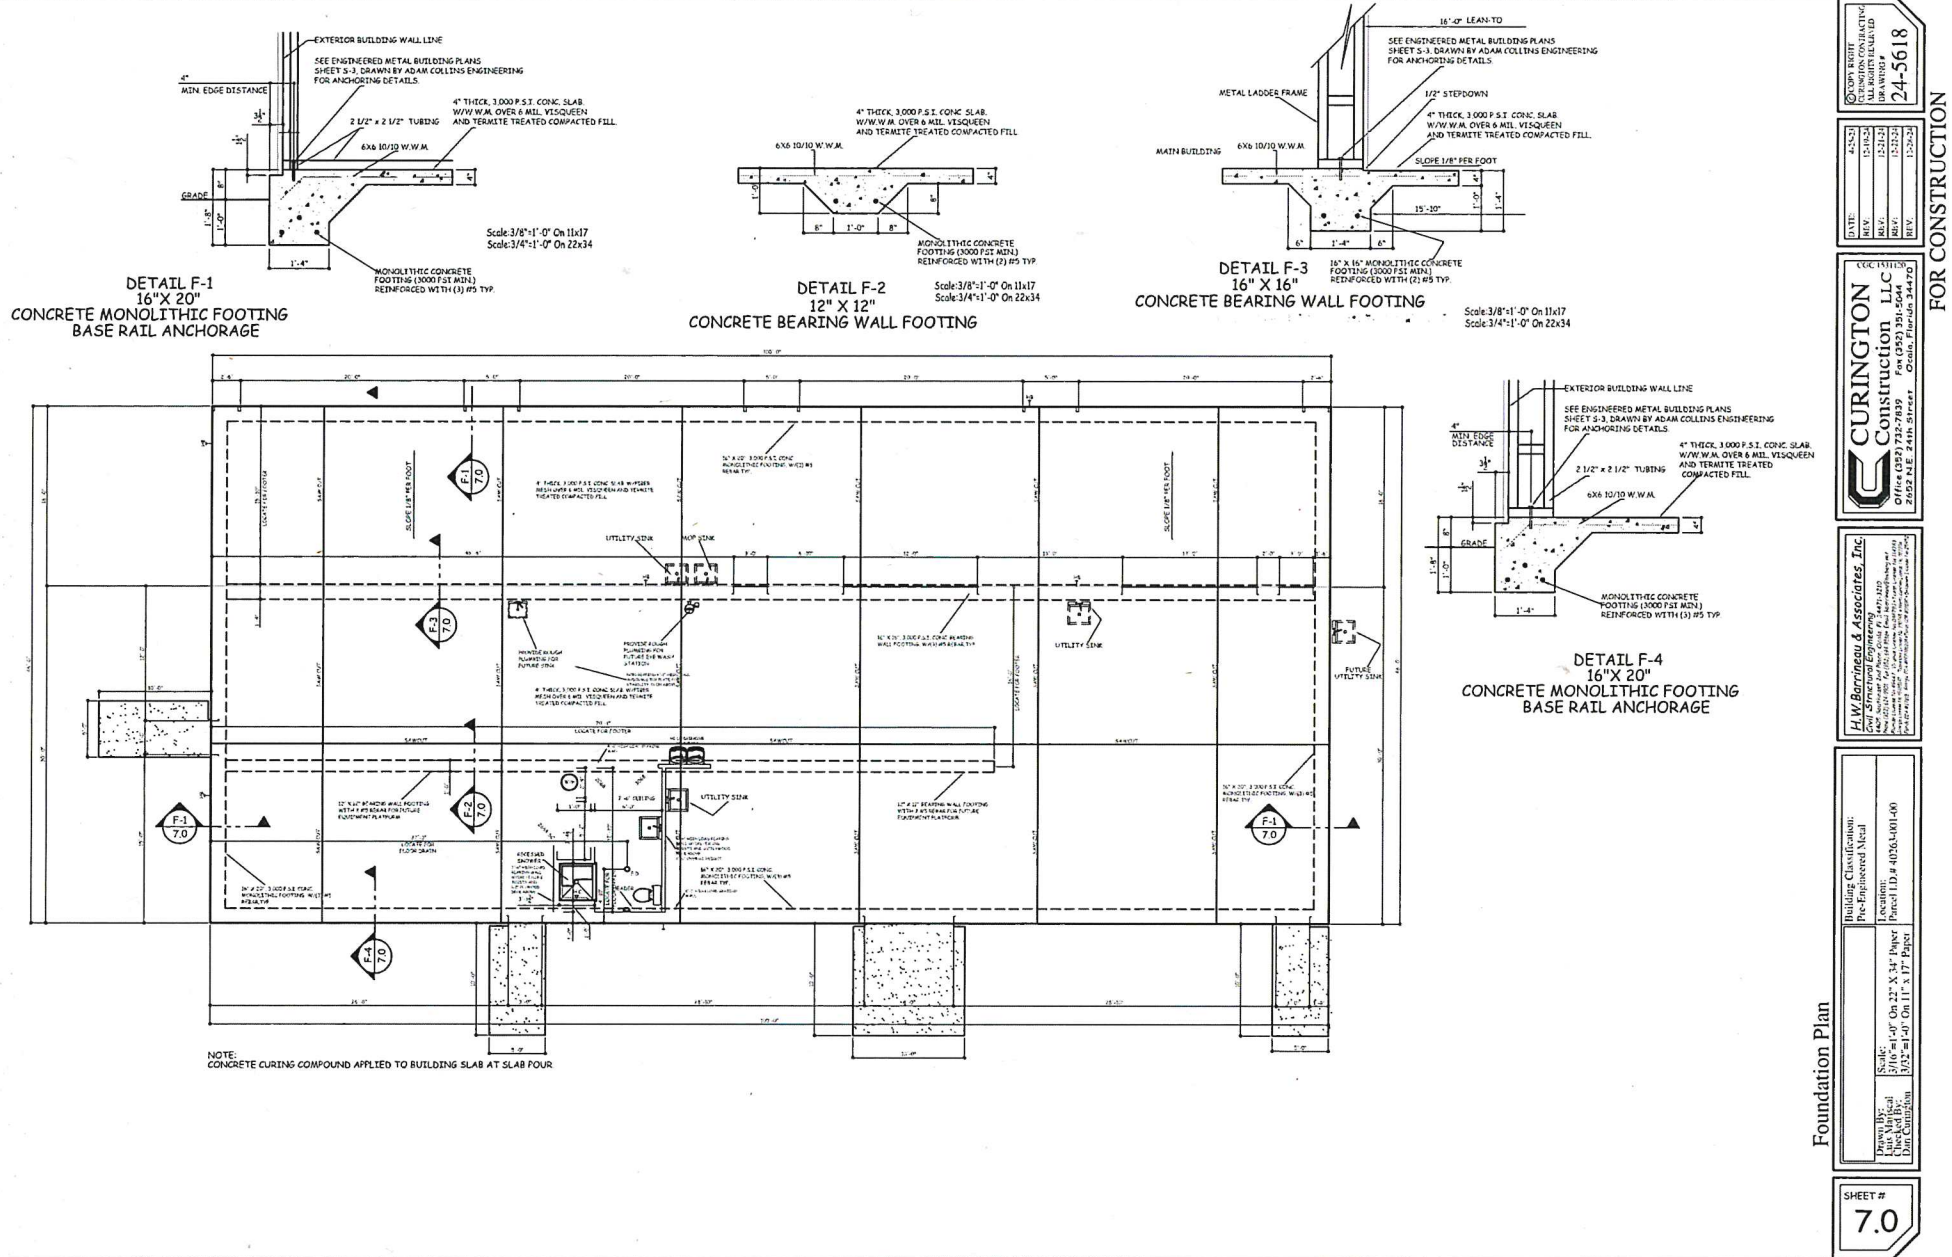

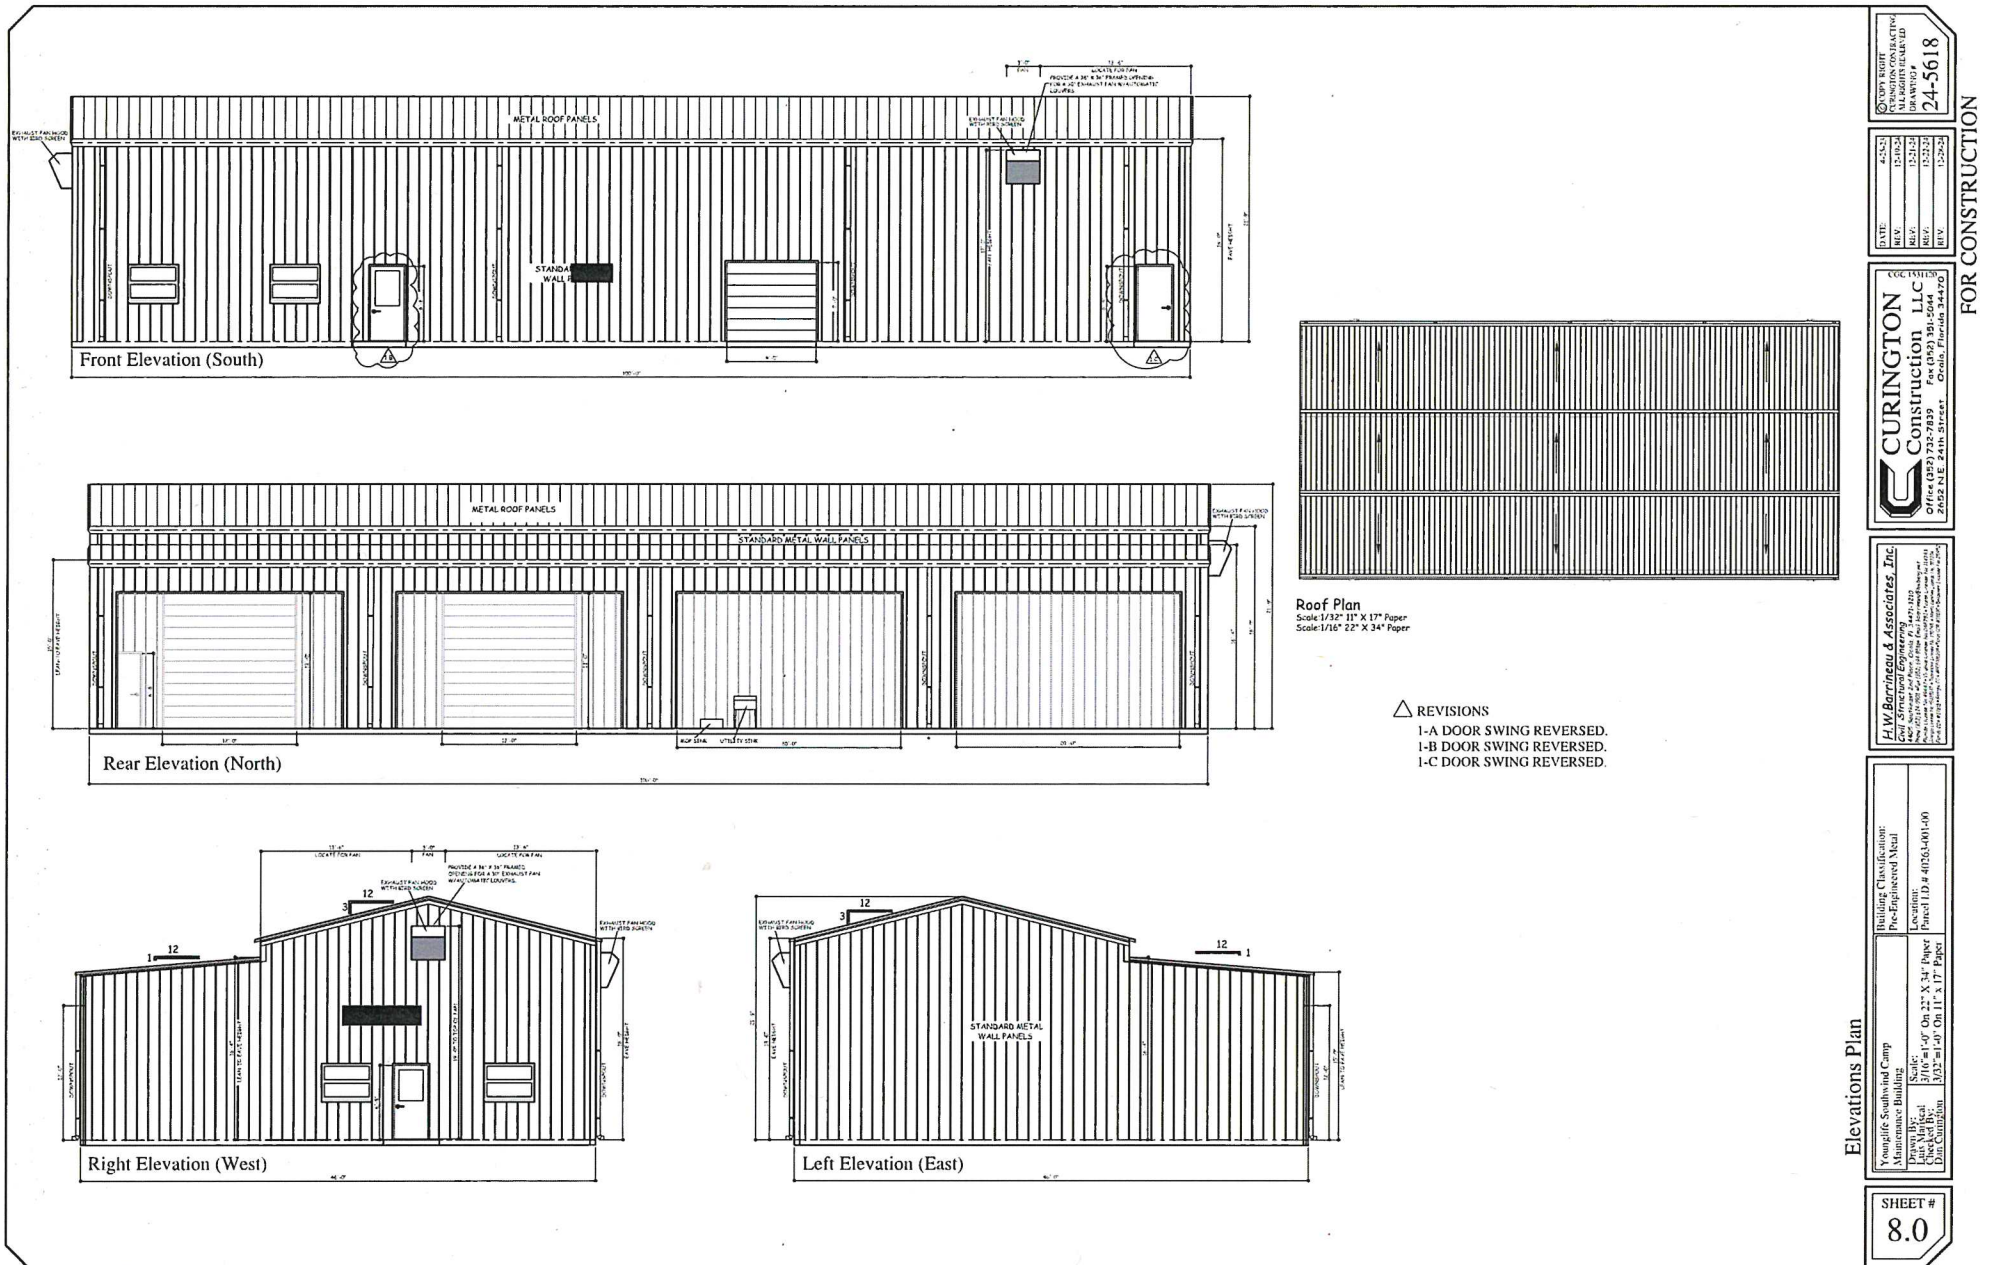

 

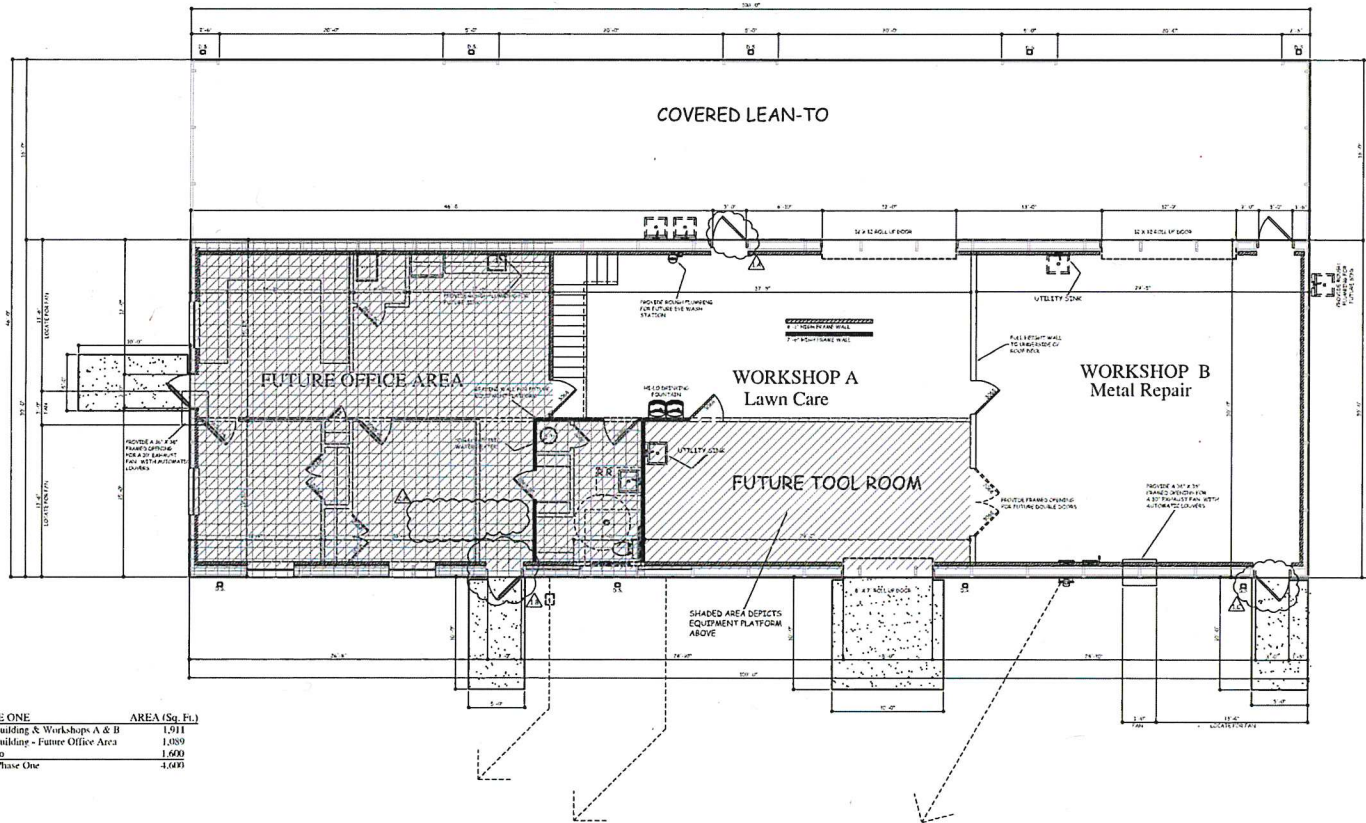

PHASE ONE	AREA (Sq. Ft.)
Main Building & Workshops A & B	1,911
Main Building - Future Office Area	1,089
Lean-To	1,600
Total Phase One	4,600

Future Floor Plan

Young Life Southwind Camp Maintenance Building	Building Classification: Pre-Engineered Metal




FOR CONSTRUCTION

F-100