


ATTACHMENT A

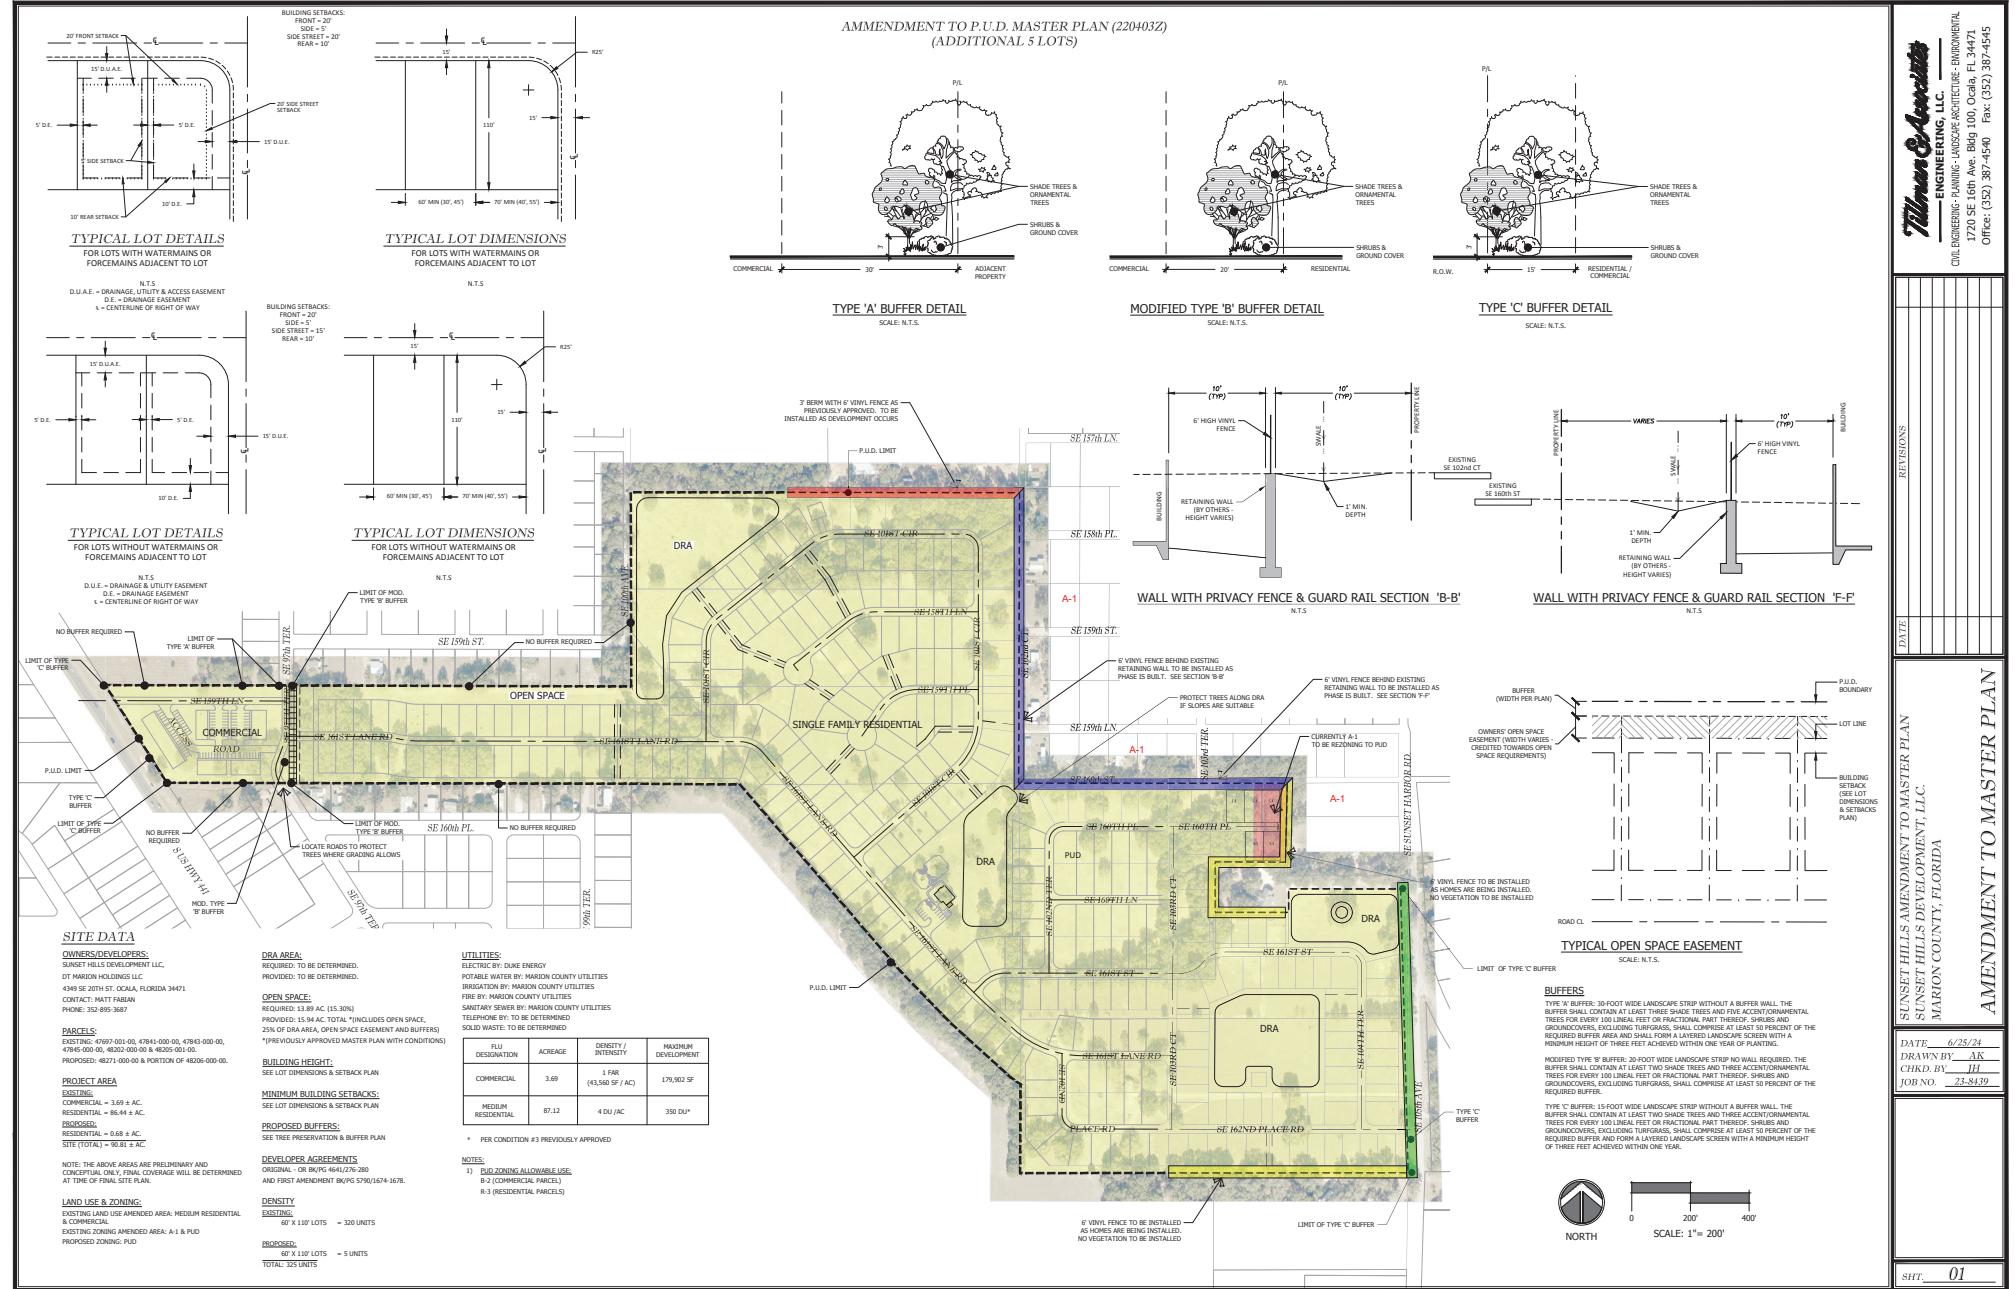

NOT VALID UNLESS SIGNED AND SEALED BY A PROFESSIONAL ENGINEER