
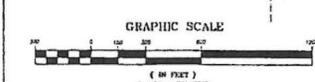



WORLD EQUESTRIAN ESTATES PHASE 1

A PLANNED UNIT DEVELOPMENT
SECTIONS 11 & 14, TOWNSHIP 15 SOUTH, RANGE 20 EAST
MARION COUNTY, FLORIDA

PLAT BOOK 14, PAGE 91
SHEET 2 OF 6

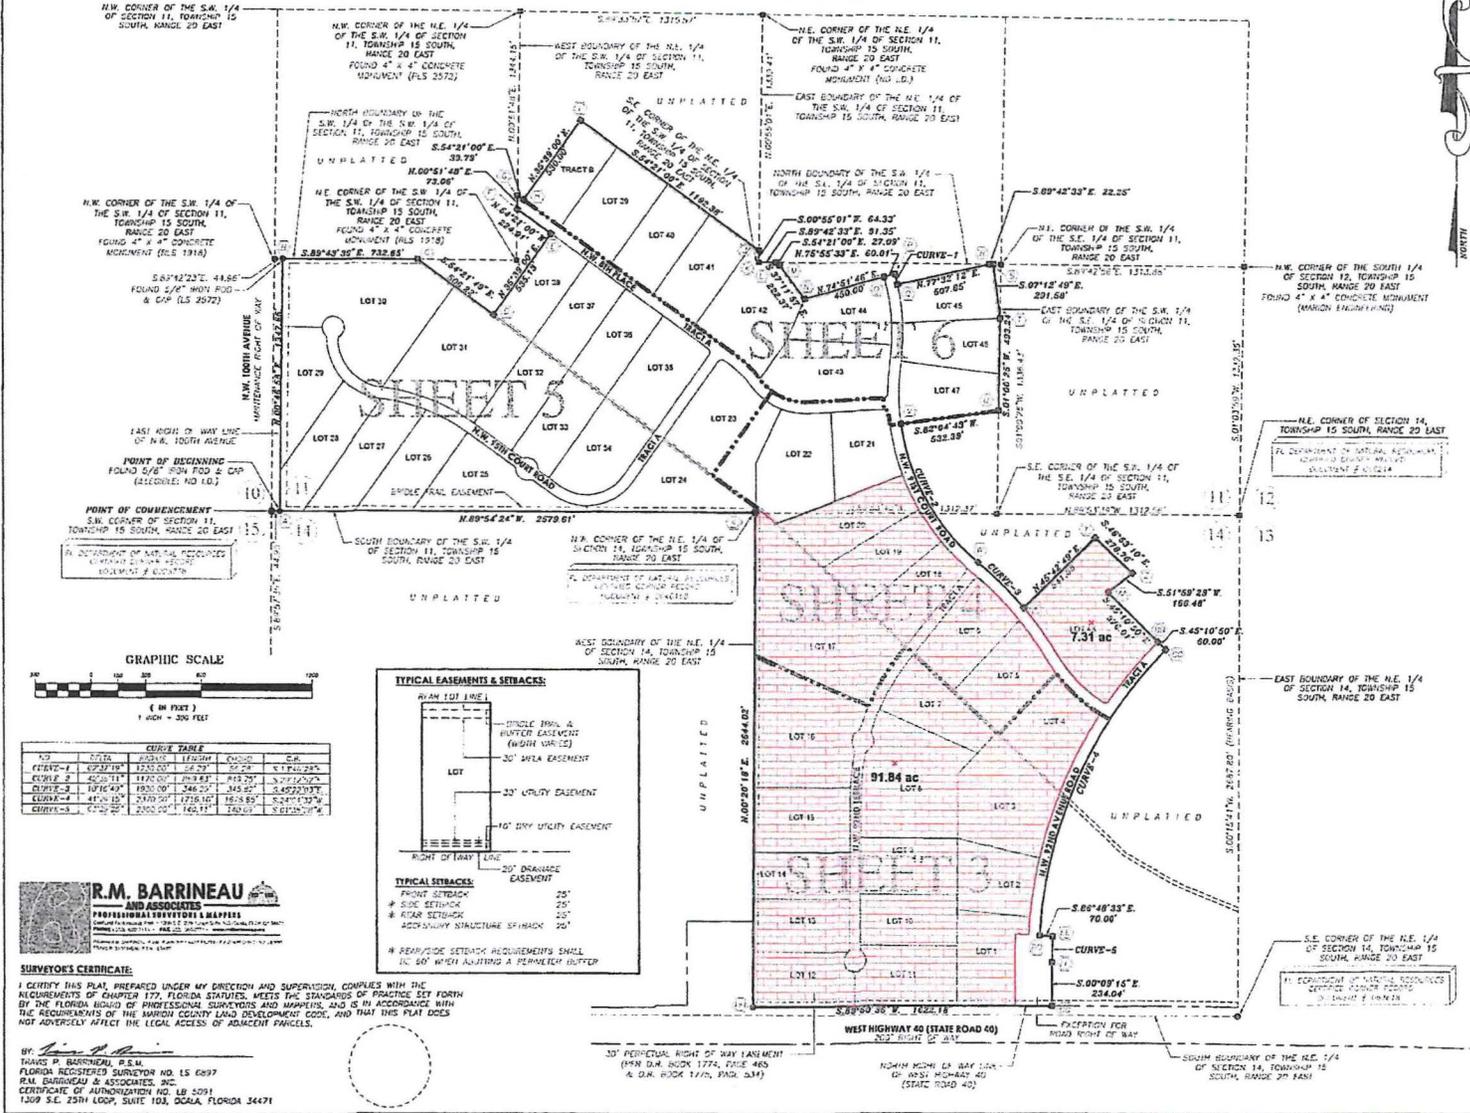


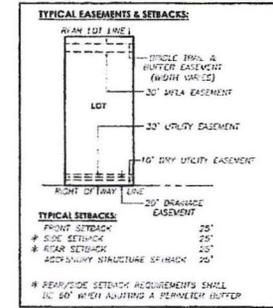

R.M. BARRINEAU AND ASSOCIATES
PROFESSIONAL SURVEYORS & MAPPERS
1309 S.E. 25TH LOOP, SUITE 103, Ocala, Florida 34471

SURVEYOR'S CERTIFICATE:
I CERTIFY THIS PLAT, PREPARED UNDER MY DIRECTION AND SUPERVISION, COMPLIES WITH THE REQUIREMENTS OF CHAPTER 177, FLORIDA STATUTES, MEETS THE STANDARDS OF PRACTICE SET FORTH BY THE FLORIDA BOARD OF PROFESSIONAL SURVEYORS AND MAPPERS, AND IS IN ACCORDANCE WITH THE REQUIREMENTS OF THE MARION COUNTY LAND DEVELOPMENT CODE, AND THAT THIS PLAT DOES NOT ADVERSELY AFFECT THE LEGAL INTERESTS OF ADJACENT PARCELS.

BY: *[Signature]*
R.M. BARRINEAU & ASSOCIATES, INC.
CERTIFICATE OF AUTHORIZATION NO. LB 2091
1309 S.E. 25TH LOOP, SUITE 103, Ocala, Florida 34471


- LEGEND** UNLESS OTHERWISE NOTED
- = STATE PLANE COORDINATE
 - = SECTION NUMBER
 - = CENTERLINE OF RIGHT OF WAY
 - O.P. = OFFICIAL RECORDS OF MARION COUNTY
 - M.P.L.A. = MARION FRIENDLY LANDSCAPE AREA
 - [] = ADDRESS OF LOT
 - C.B. = CHORD BEARING
 - = PERMANENT REFERENCE MONUMENT SET 4" X 4" CONCRETE MONUMENT (LB 5291)
 - = FOUND 4" X 4" CONCRETE MONUMENT (NON-SURVIVING)
 - = FOUND 6" OCCASIONAL CONCRETE MONUMENT (NON-SURVIVING)
 - = PERMANENT CONTROL POINT SET 1/2" X 1/2" X 1/2" LB 5291
 - = FOUND 5/8" IRON ROD & CAP (LB 2648)